


HESED HOUSE FAMILY SHELTER

EXHIBIT "A"

659 S. RIVER STREET
AURORA, ILLINOIS

MAY 24, 2024

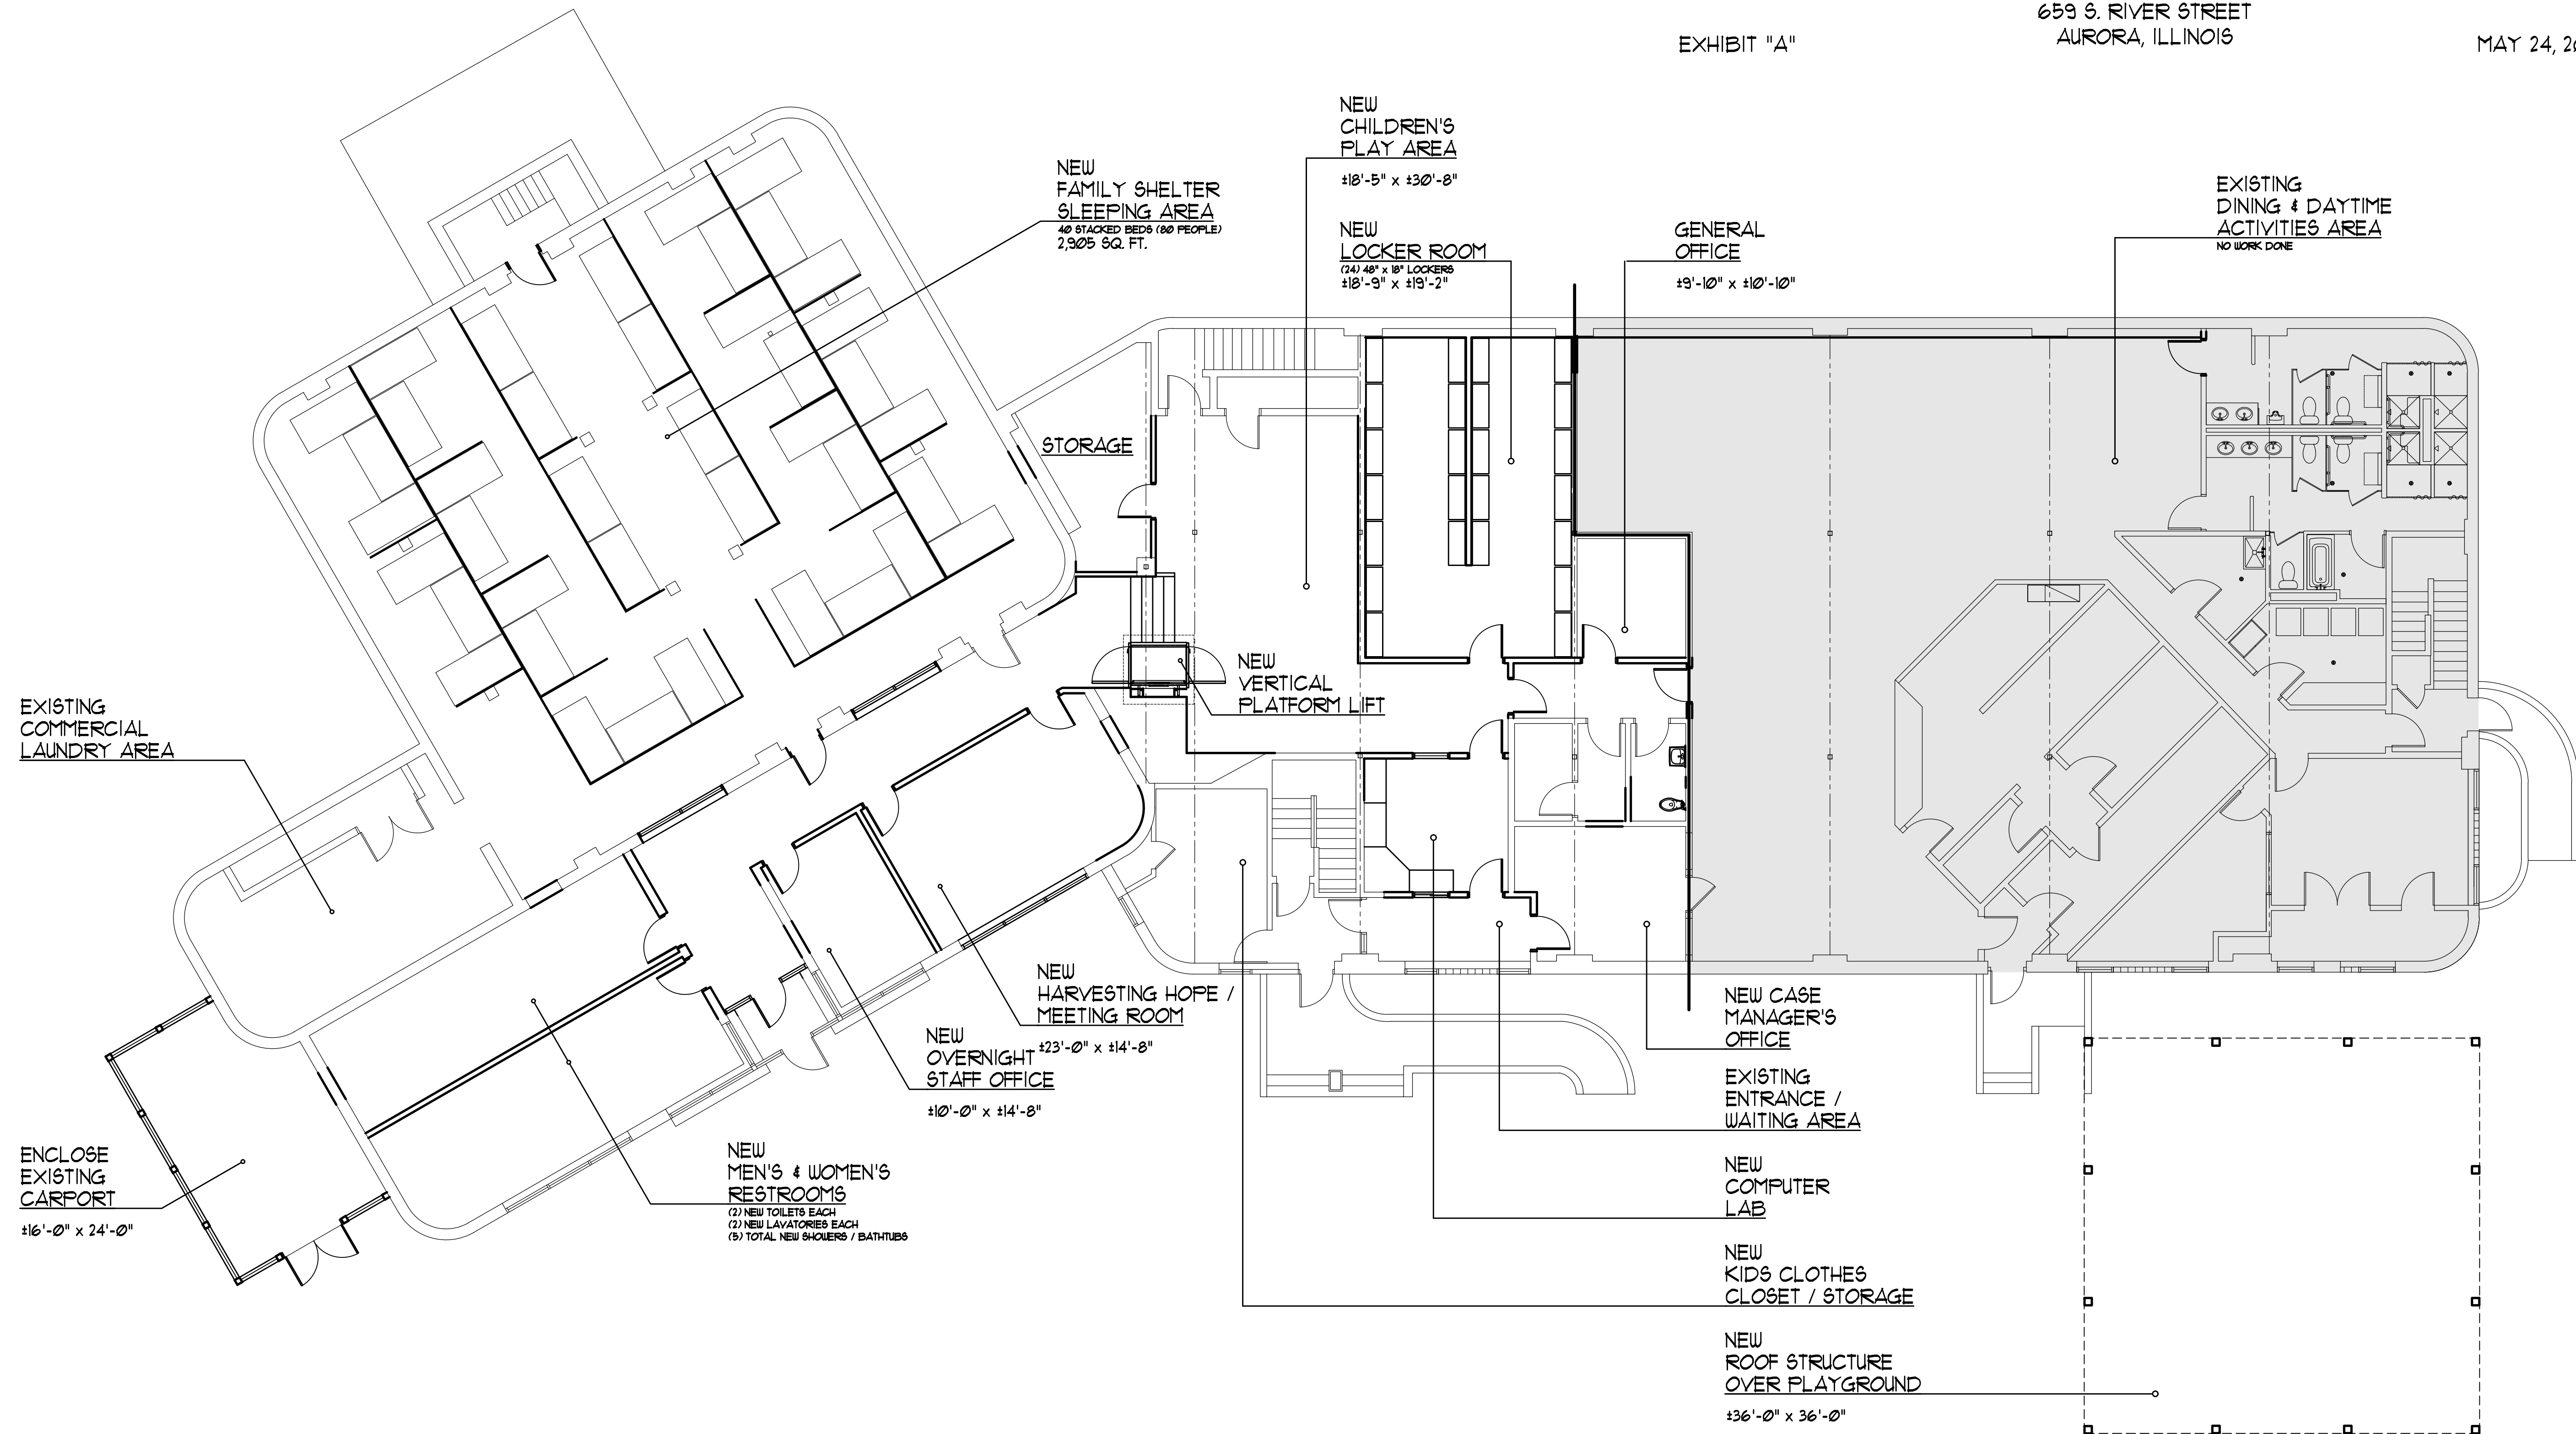

DESIGN • BUILD	1320 NORTH ROUTE 59 SUITE 124 NAPERVILLE, IL 60563 JBARCHITECTURE.COM 630.357.8100
JB ARCHITECTURE	CREATING MAGNIFICENT HOMES FOR OVER 30 YEARS
EST. 1993	

PRELIMINARY DESIGN DRAWING

SCALE: 1/8"=1'-0"

±8,000 SQ. FT. INTERIOR RENOVATION