


LANDSCAPE PLAN FOR MCCLEERY ELEMENTARY SCHOOL

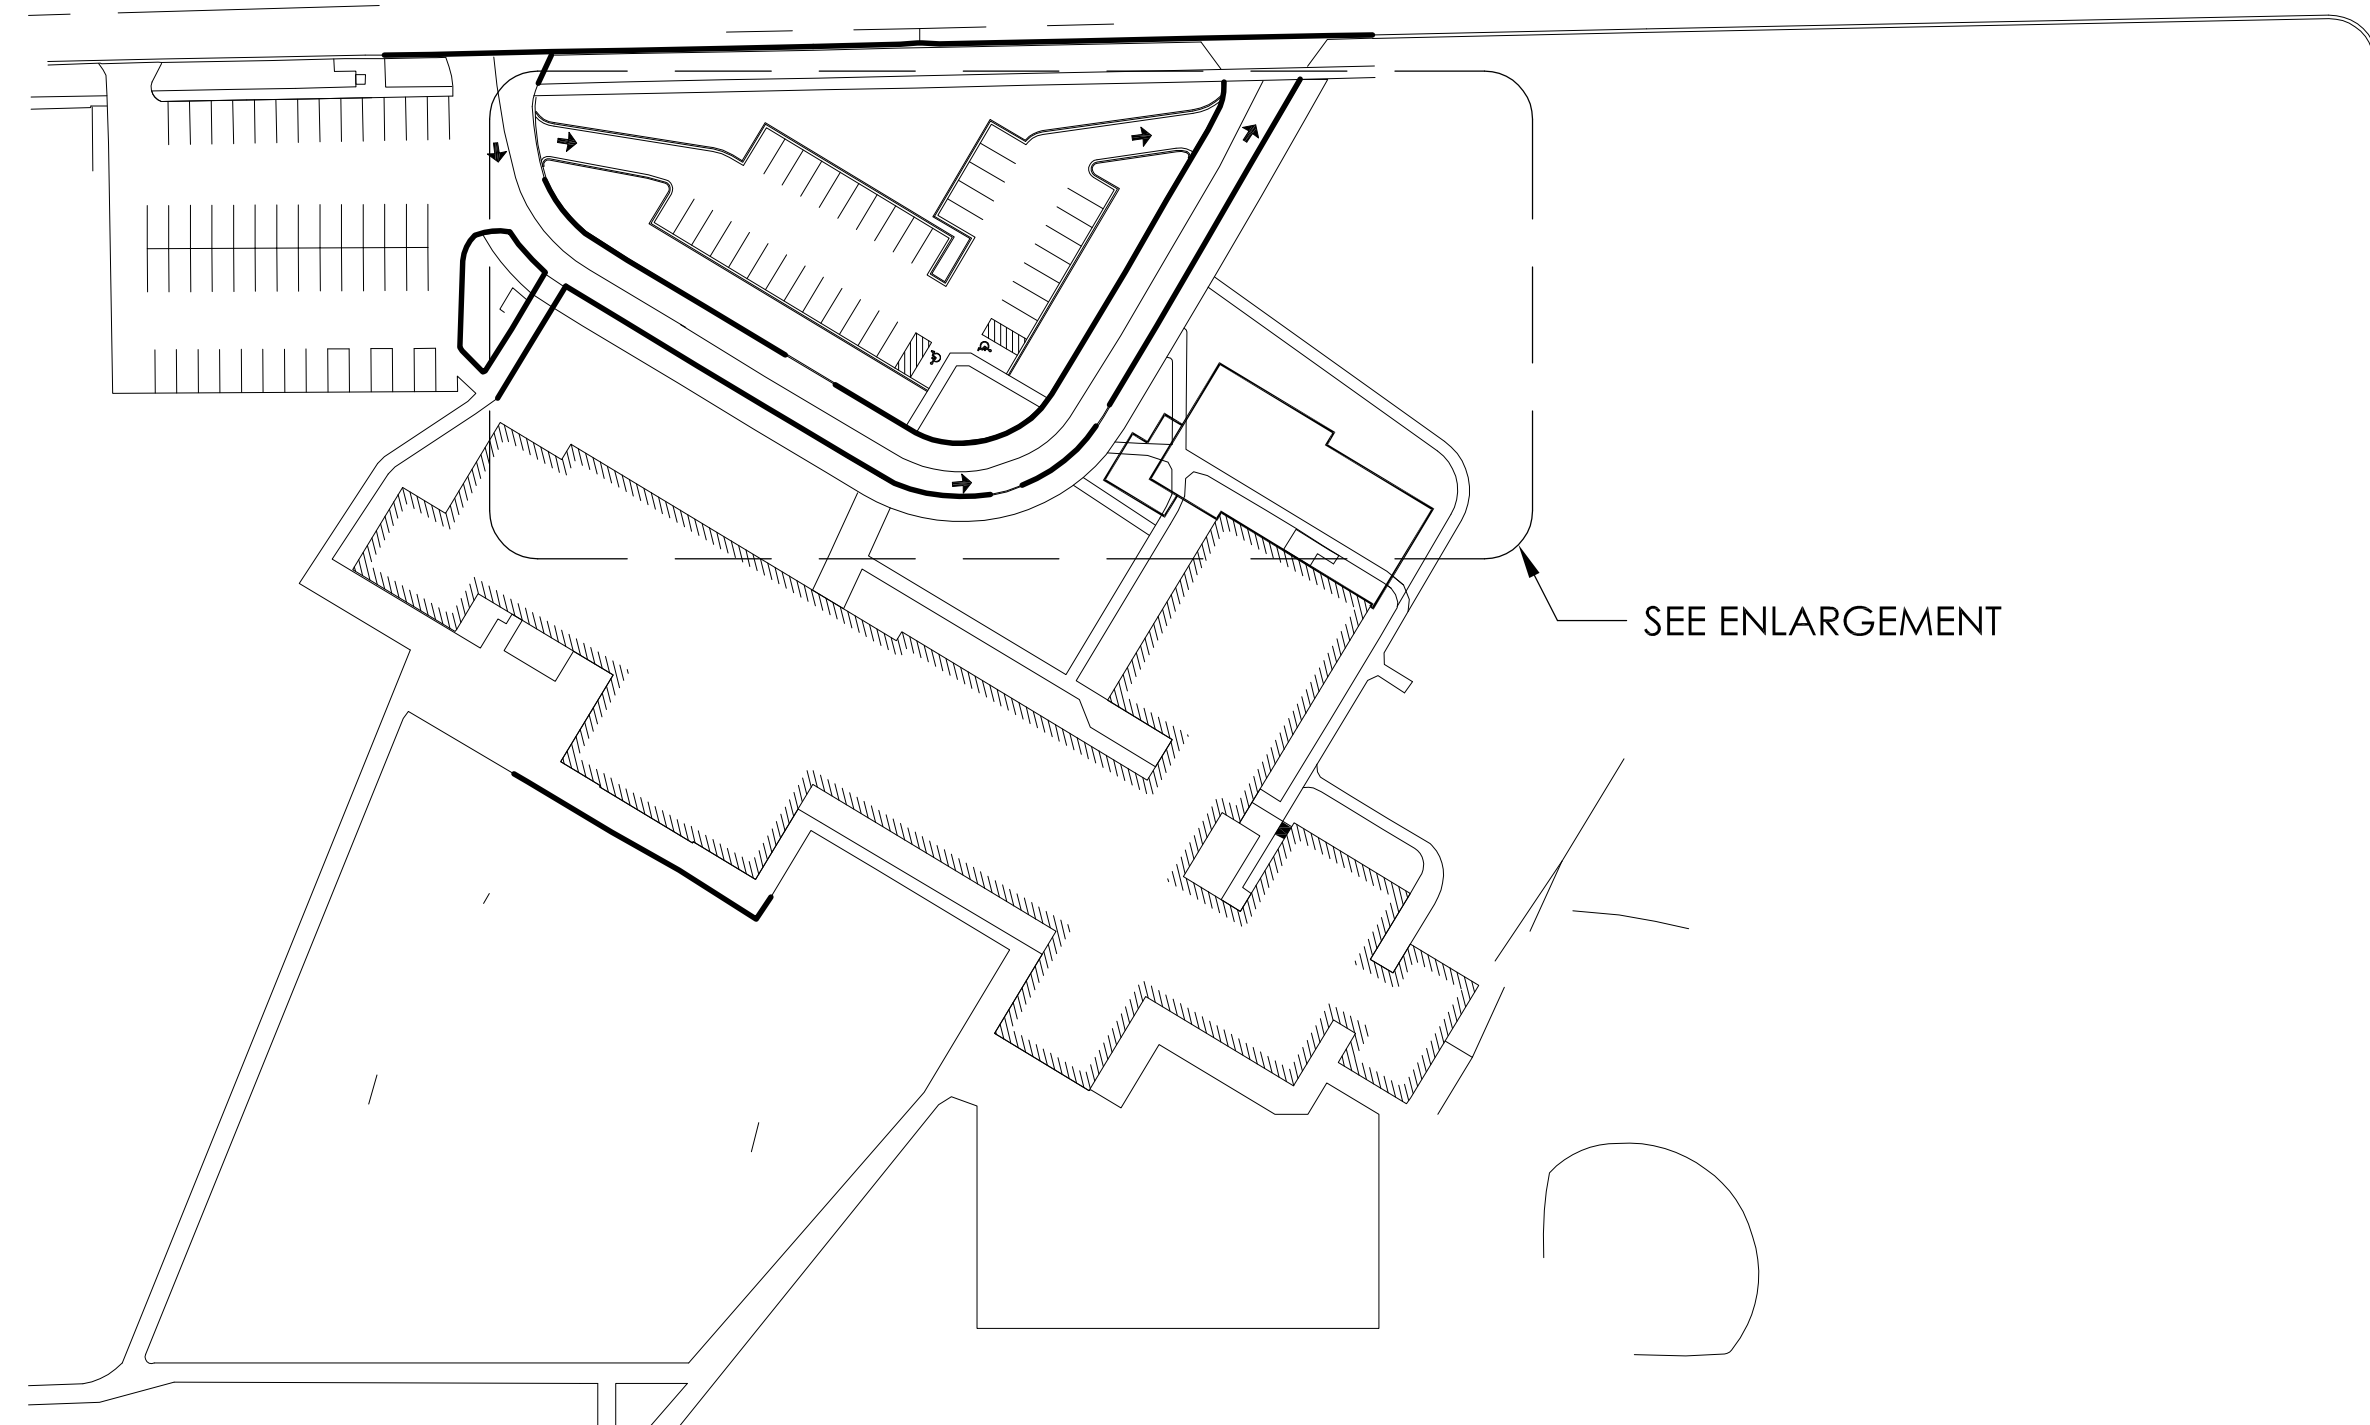


OVERALL PLAN

1"=80'
ILLINOIS AVENUE

PLANT SCHEDULE

TREES	QTY	BOTANICAL/COMMON	CONT	REMARKS
ACE FRE	2	Acer freemanii `Jeffersred` TM / Autumn Blaze Maple	2.5" B&B	
SHRUBS	QTY	BOTANICAL/COMMON	CONT	REMARKS
ARO IRO	25	Aronia melanocarpa `Iroquois Beauty` TM / Black Chokeberry	3 gal	
HYD END	13	Hydrangea macrophylla `Bailmer` TM / Endless Summer	3 gal	
ITE VIR	22	Itea virginica `Henry's Garnet` / Henry's Garnet Sweetspire/Virginia Sweetspire	3 gal	
JUN BL8	29	Juniperus virginiana `Blue Mountain` / Blue Mountain Juniper	3 gal	
GROUND COVERS	QTY	BOTANICAL/COMMON	CONT	REMARKS
HEM APA	103	Hemerocallis hybrid `Chicago Apache`	1 gal@ 18" oc	

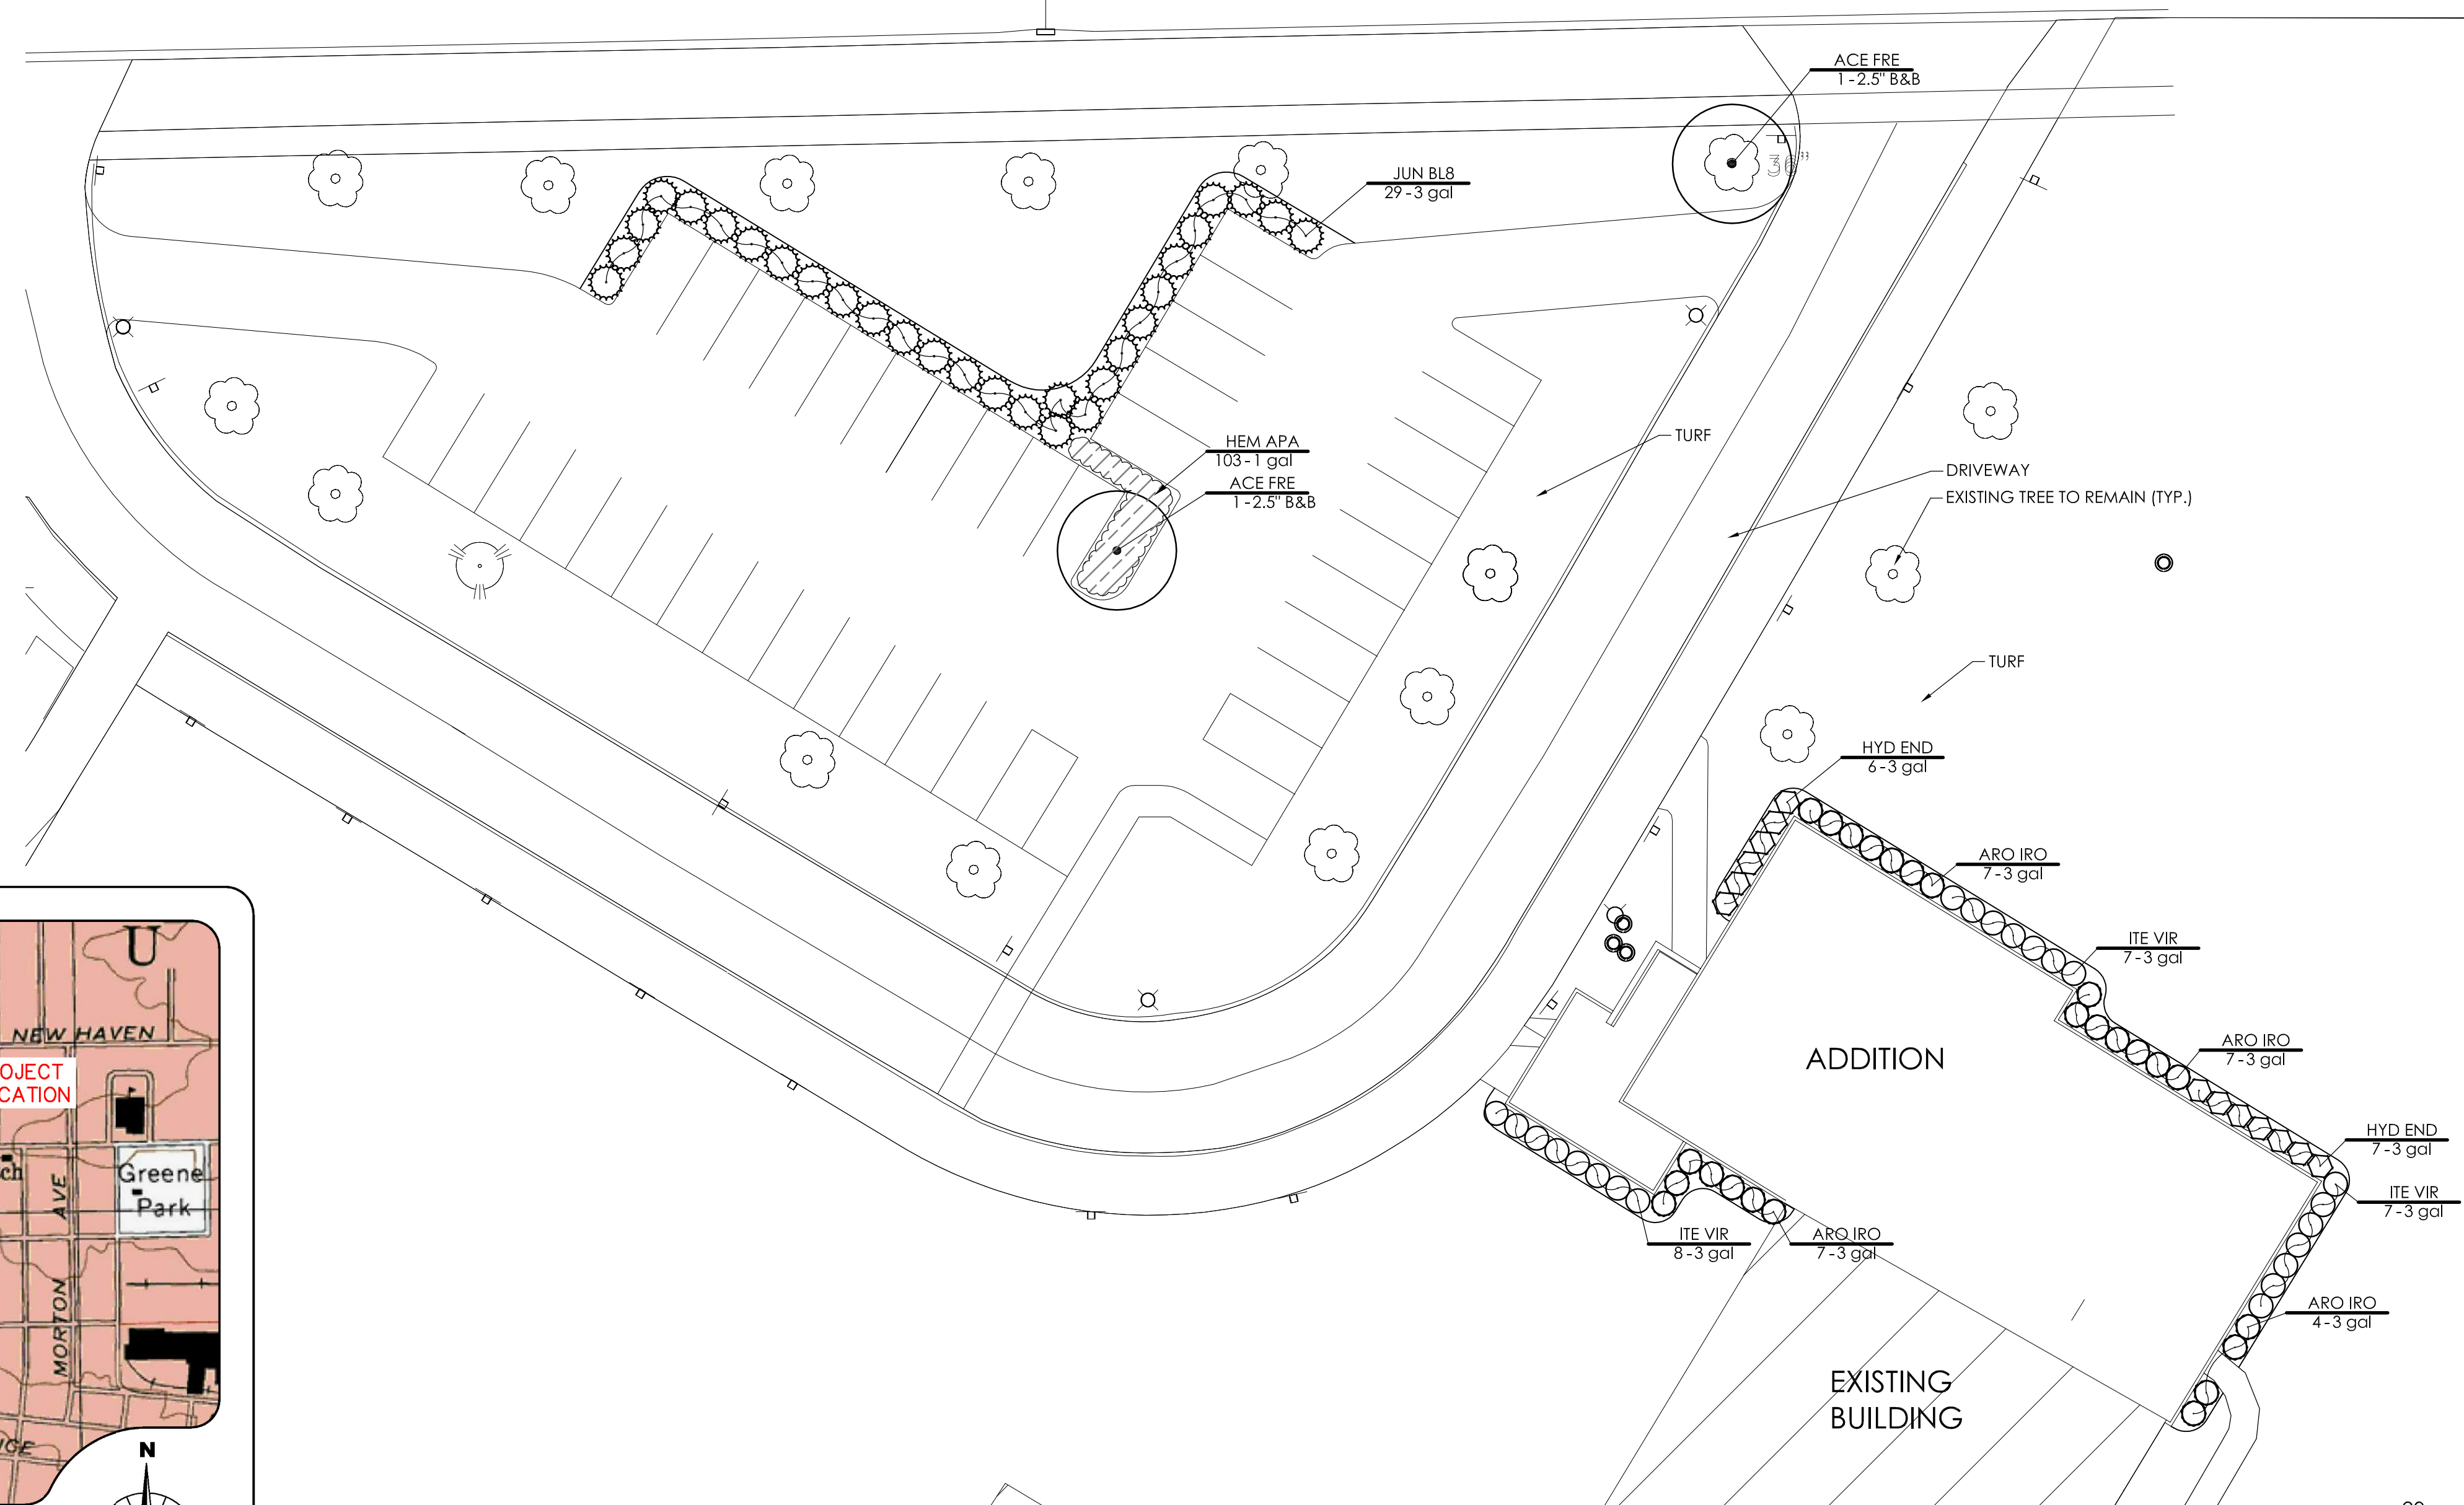


ENLARGEMENT PLAN

Landscape Data Table: CTEs Provided		
	CTE Value	Total CTEs Provided
Canopy Trees	1	2
Evergreen Trees	3	0
Understory Trees	3	0
Deciduous Shrubs	20	60
Evergreen Shrubs	20	29
Total:		91



Planting Materials Table: Landscape Plan

Note: Symbols are blackline for proposed grayscale for existing

Canopy Trees (minimum size 2.5 caliper) Count:	2
Evergreens (minimum size 6 feet) Count:	0
Understory Trees (minimum size 2.5 caliper or 8 feet if multi-stemmed) Count:	0
Deciduous Shrubs (minimum of 18 inches) Count:	60
Evergreen Shrubs (minimum of 18 inches) Count:	29
Ornamental Grasses Count:	0
Perennials Count:	103
Annuals Count:	0
Groundcover Count:	0

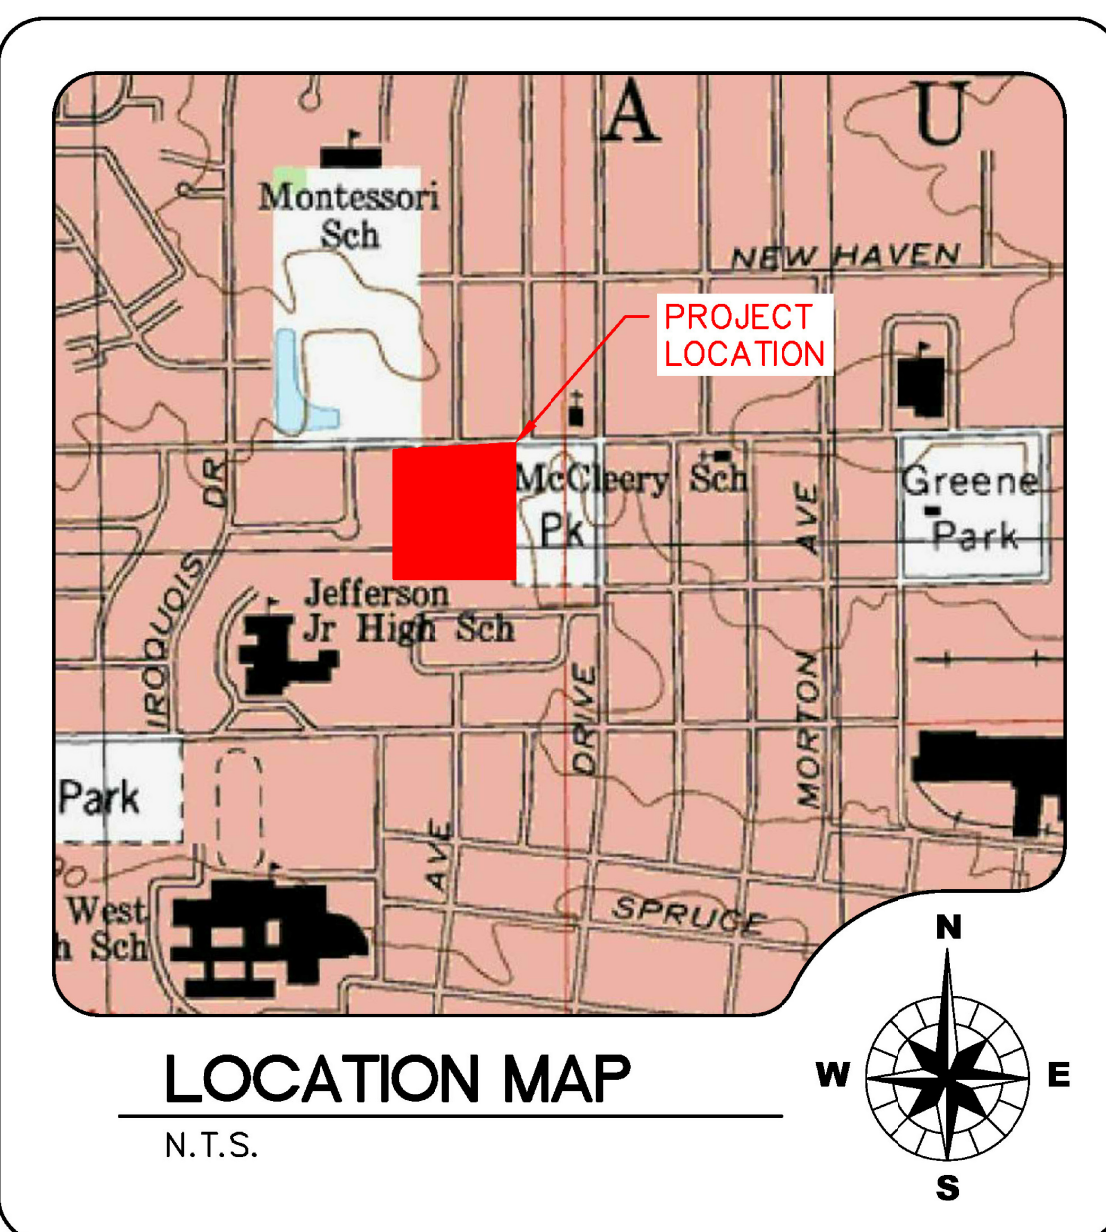

LOCATION MAP
N.T.S.

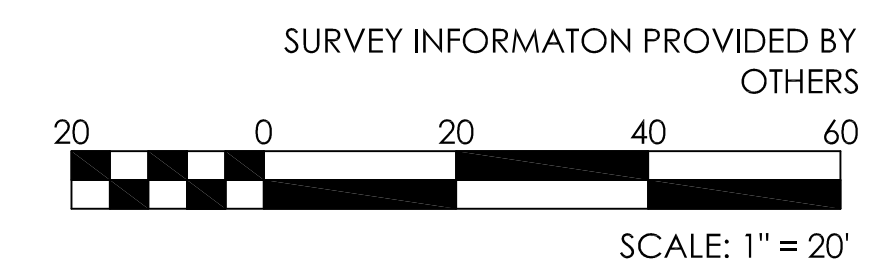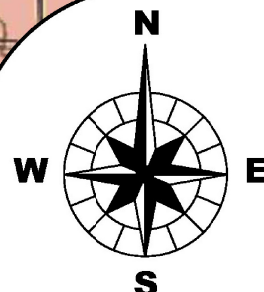

PROPOSED
ADDITION TO
MCCLEERY
ELEMENTARY
SCHOOL
For
WEST AURORA
SCHOOL
DISTRICT 129

At:



1280 Iroquois Avenue
Suite 110
Naperville, Illinois 60563
Telephone: (630) 428-3134
Fax: (630) 428-3159
www.design-perspectives.net

Copyright 2013 StudioGC, Inc.

NO. ISSUED FOR: DATE

LANDSCAPE PLAN