
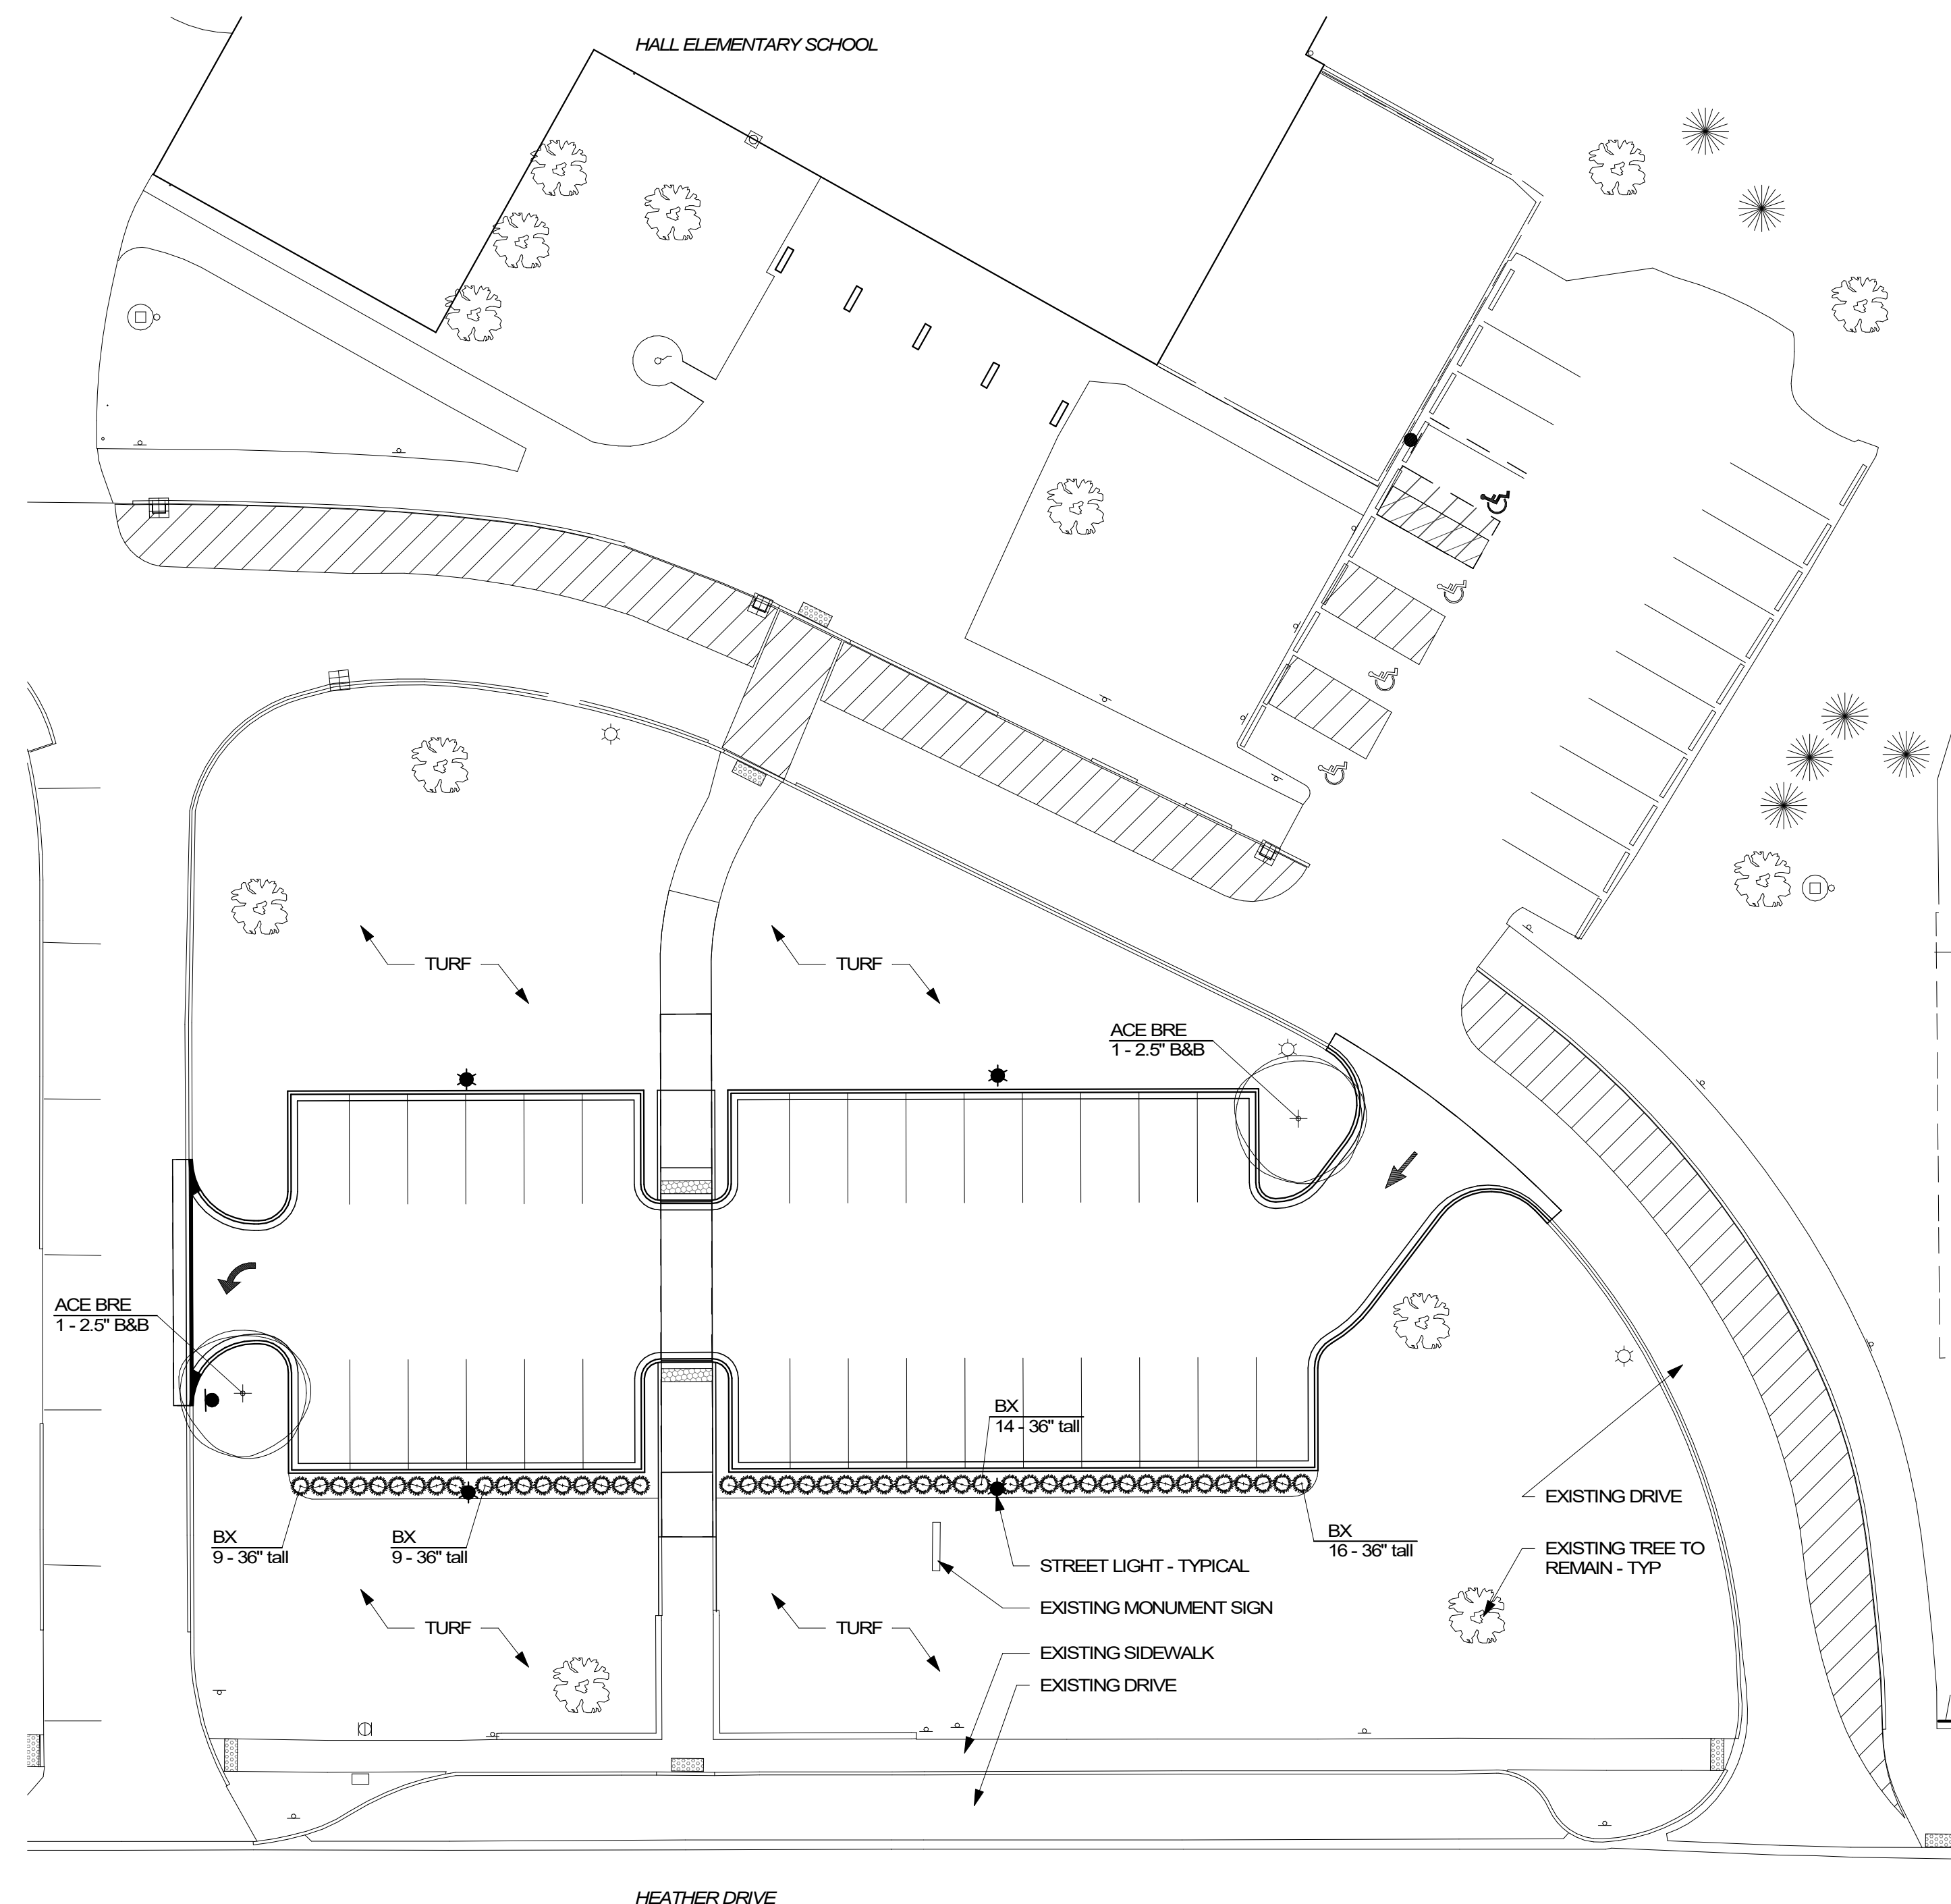
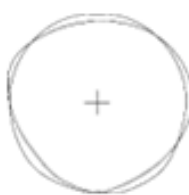
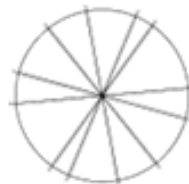
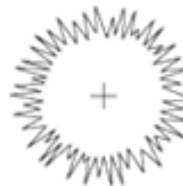


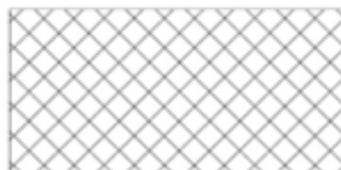

Landscape Data Table: CTEs Provided			
	CTE Value	Count Provided	Total CTEs Provided
Canopy Trees	1	2	2
Evergreen Trees	1/3	0	0
Understory Trees	1/3	0	0
Deciduous Shrubs	1/20	0	0
Evergreen Shrubs	1/20	48	2
	Total:	50	4

Landscape Data Table: Planting Material Key	
Note: Symbols are blackline for proposed grayscale for existing	
Canopy Trees (minimum size 2.5 caliper) Count:	2
	
Evergreen Trees (minimum size 6 feet) Count:	0
	
Understory Trees (minimum size 2.5 caliper or 8 feet if multi-stemmed) Count:	0
	
Evergreen Shrubs (minimum of 18 inches) Count:	48
	
Deciduous Shrubs (minimum of 18 inches) Count:	0
	
Ornamental Grasses Count:	0
	
Perennials Count:	0
	
Annuals Count:	0
	
Groundcover Square Footage:	0
	

2026 Parking Expansion

West Aurora School District #129
1877 W. Downer Place, Aurora, IL. 60506

[illegible]

Landscape Plan

C2.1