




# LANDSCAPING PLAN ON CONDO LOTS 2 AND 3 OF LOT 5 OF AURORA CORPORATE CENTER

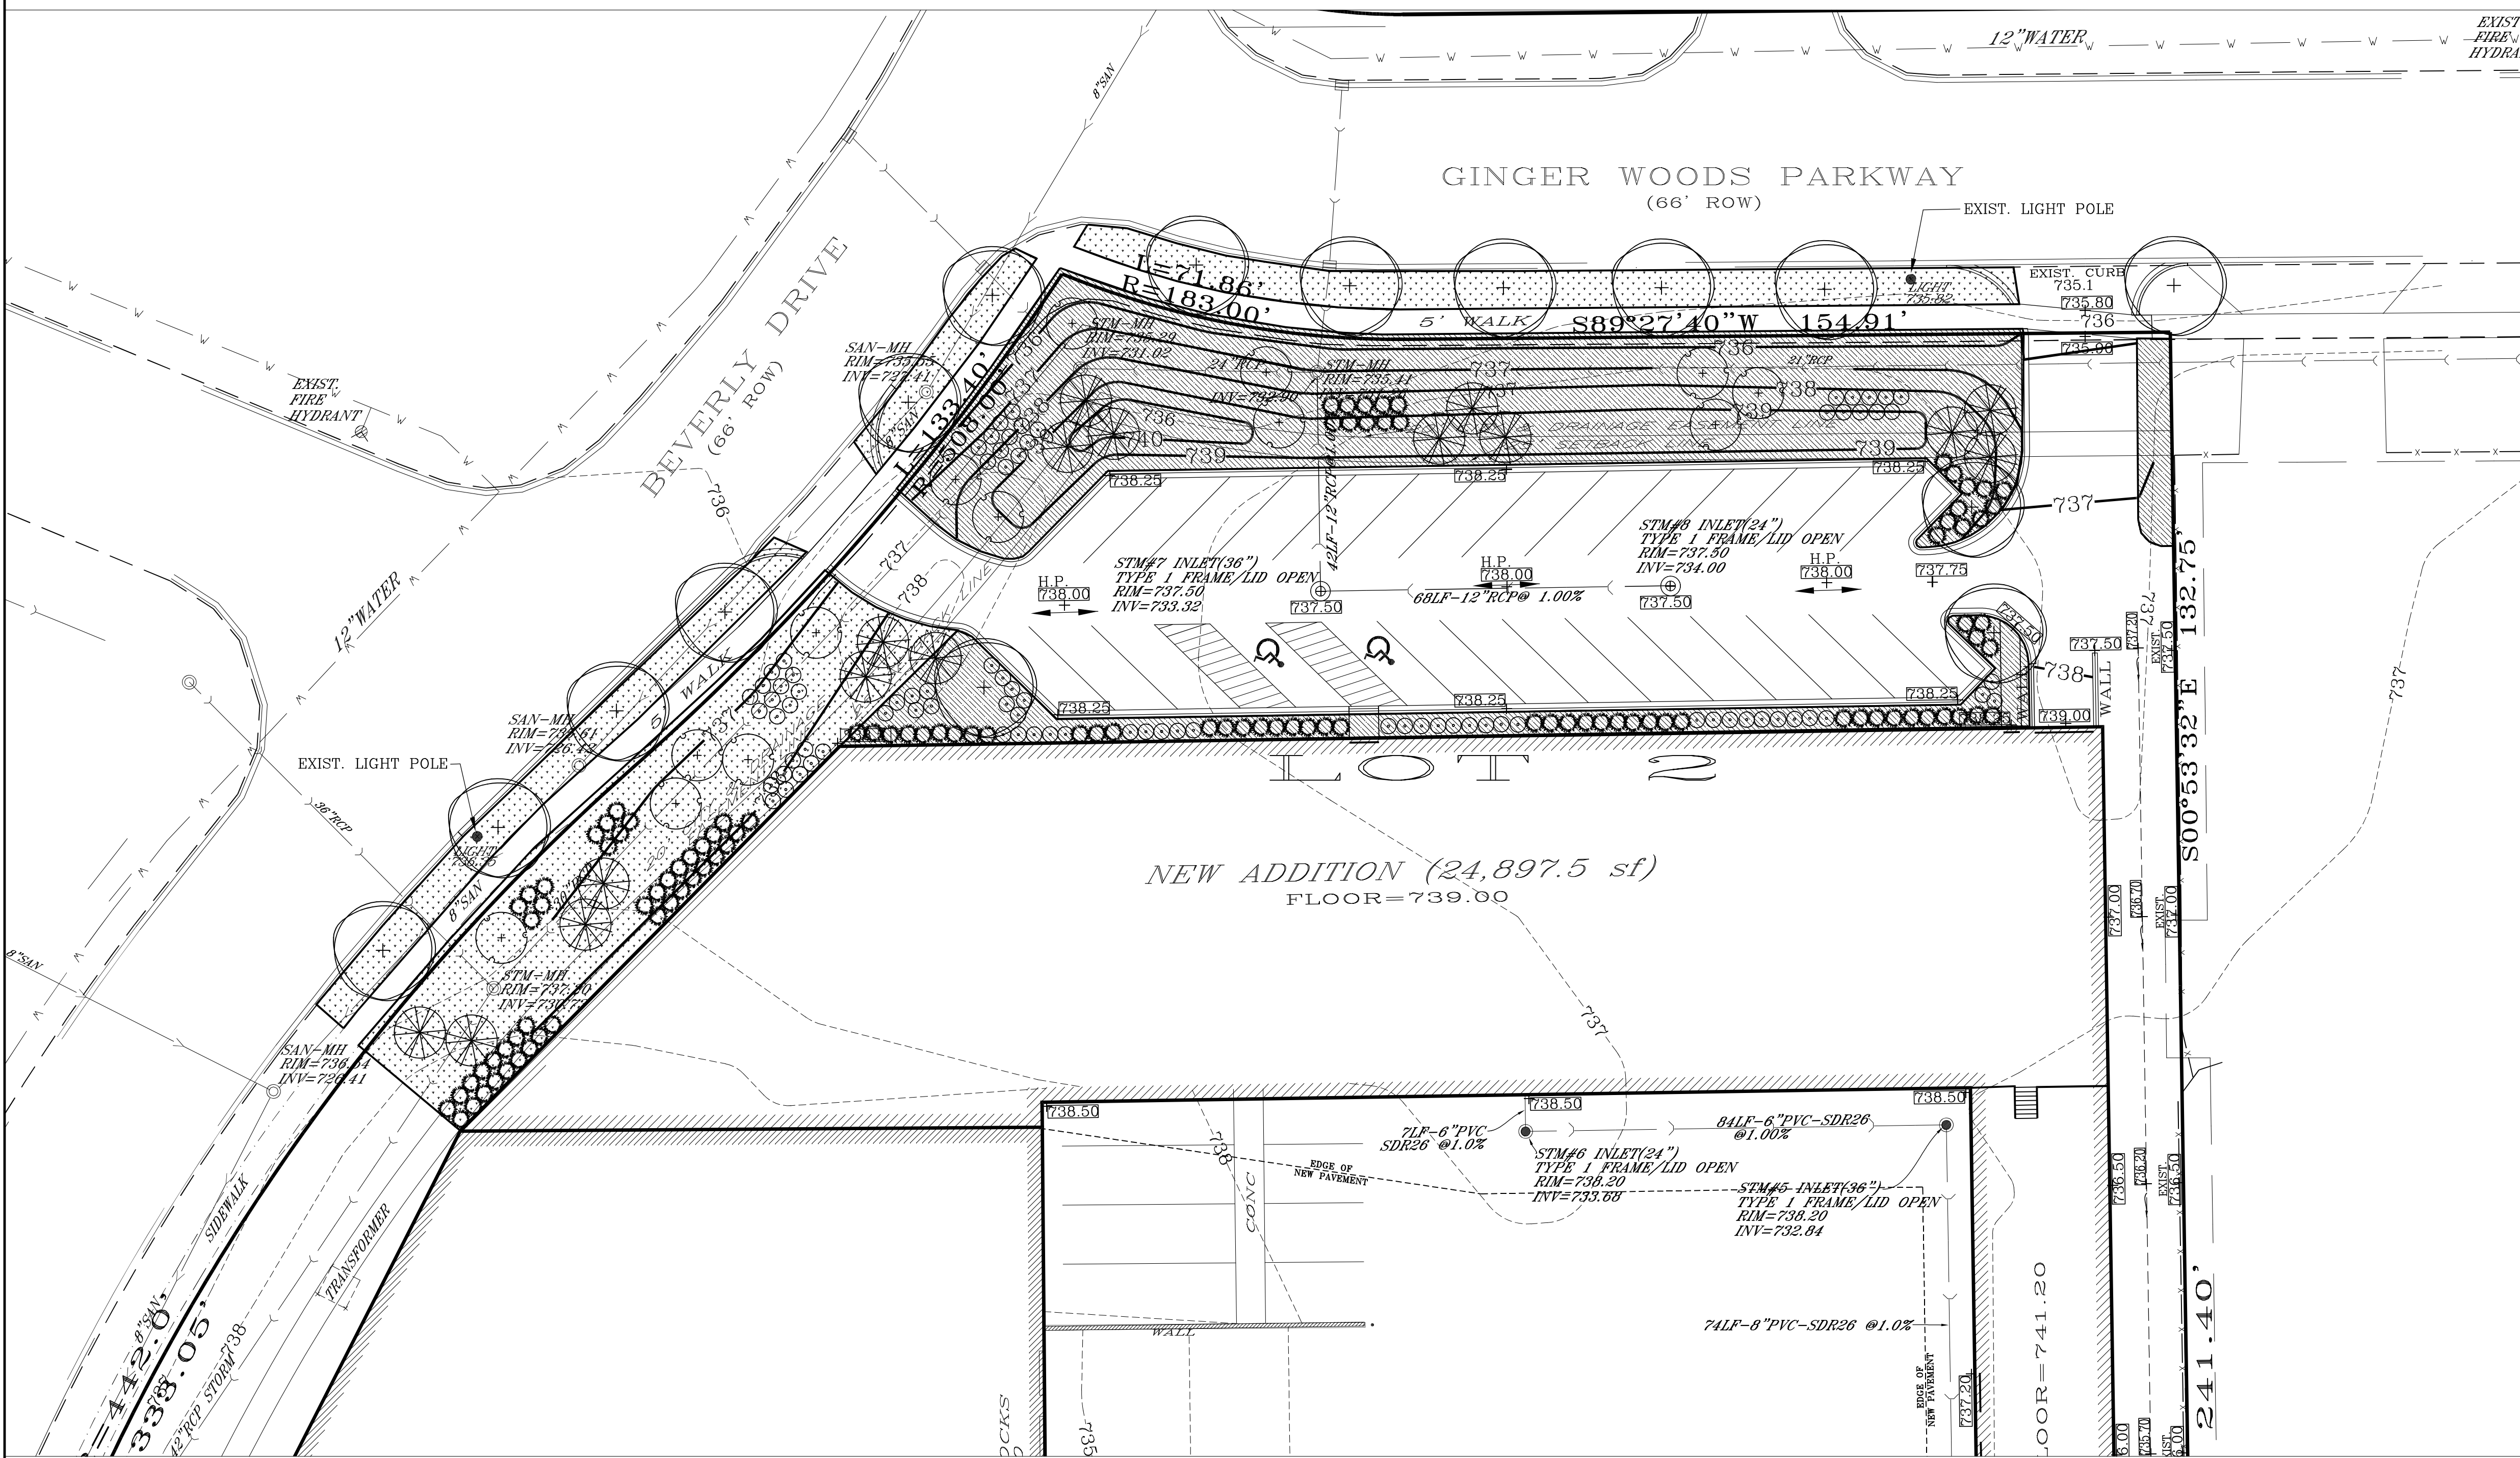

### LEGEND

	EXISTING STORM SEWER	+ 795.0	PROPOSED SPOT GRADE
	PROPOSED SANITARY SEWER	+ 791.30	EXISTING SPOT GRADE
	EXISTING SANITARY SEWER	- 794	PROPOSED CONTOUR
	PROPOSED WATER MAIN	- 701	EXISTING CONTOUR
	EXISTING WATER MAIN	- x-x-x	SILT FENCE
	PROPOSED SANITARY MANHOLE	=====	PROPOSED B6.12 C&G
	EXISTING SANITARY MANHOLE	-----	EXISTING CURB
	EXISTING STORM STRUCTURE		
	PROPOSED GATE VALVE		

ALL DIMENSIONS ARE MEASURED FROM FACE OF CURB

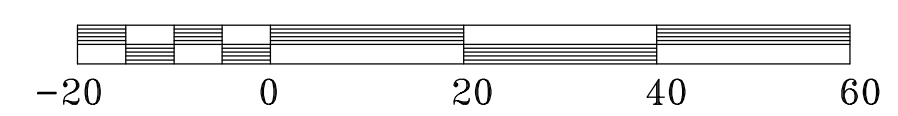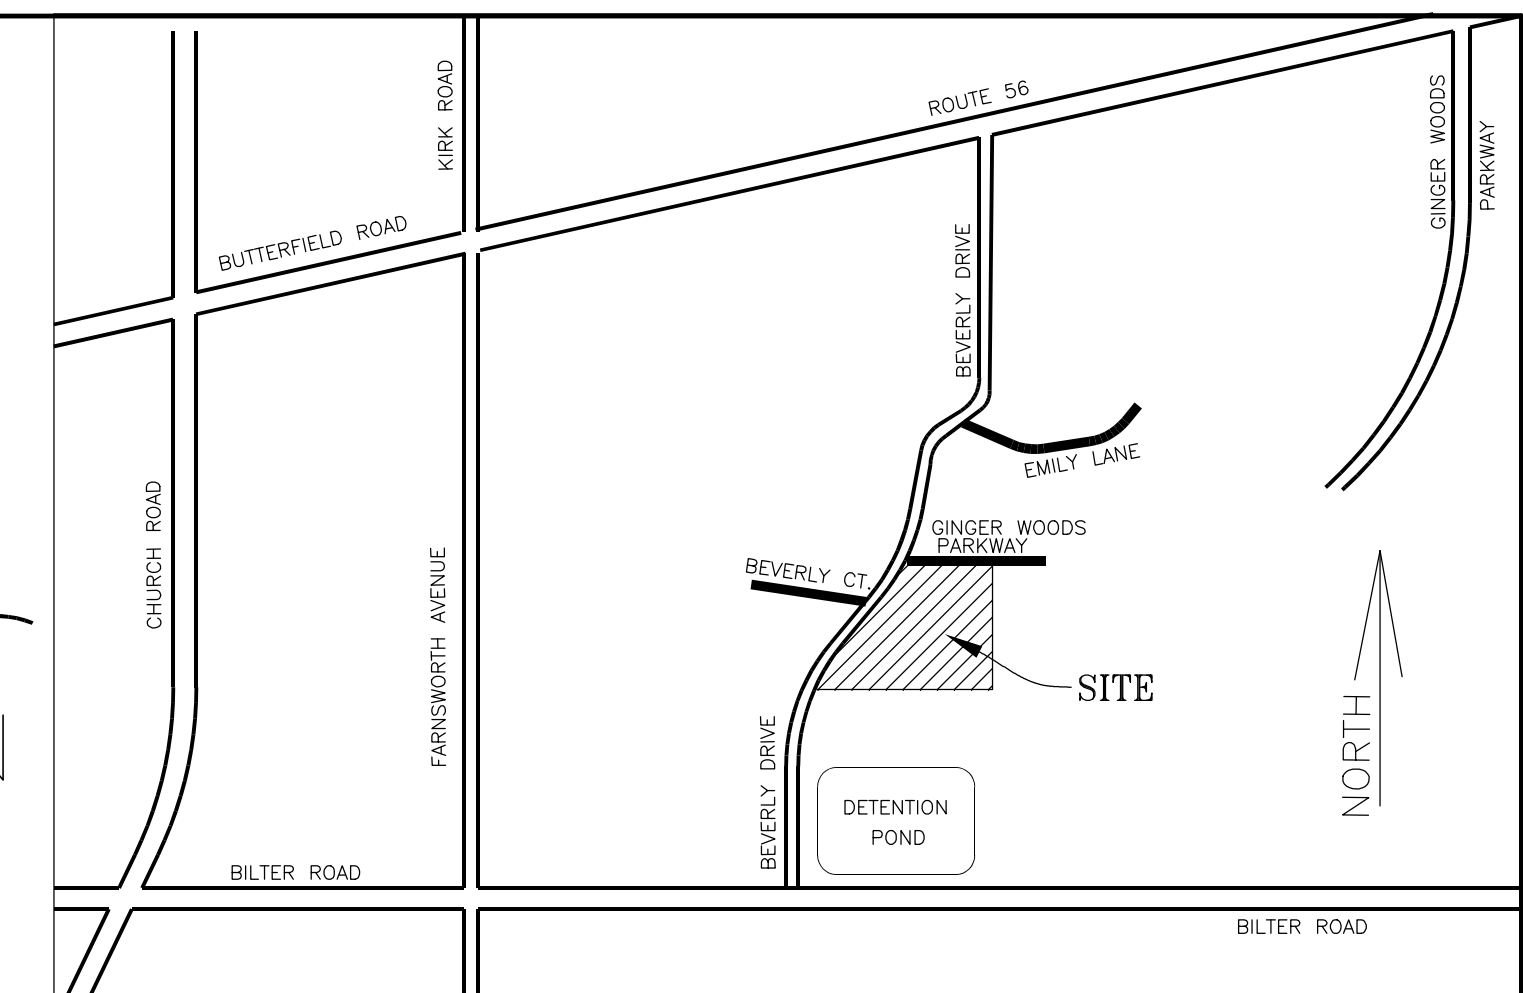

SCALE: 1"=20'

OWNER/PETITIONER:  
 FOX VALLEY FARMS  
 2619 BEVERLY DRIVE  
 AURORA, ILLINOIS 60502  
 630.231.3005

Landscape Data Table: CTEs Provided

	CTE Value	Count Provided	Total CTEs Provided
Canopy Trees	1	15	15
Evergreen Trees	3	16	5.3
Understory Trees	3	13	4.3
Deciduous Shrubs	20	85	4.3
Evergreen Shrubs	20	111	5.6
<b>Total:</b>		<b>240</b>	<b>34.5</b>

Landscape Data Table: Planting Material key

Symbol	Material	Quantity
	CANOPY TREE	2.5" MIN. CALIPER 10
	EVERGREEN TREE	MIN. 6 FEET 16
	UNDERSTORY TREE	2.5" MIN. CALIPER 13
	DECIDUOUS SHRUB	MIN. 18" 28
	EVERGREEN SHRUB	MIN. 18" 41
	ORNAMENTAL GRASS	----
	PERENNIALS	----
	ANNUALS	----
	GROUNDCOVER	----
	TURF GRASS (SEEDED)	8,812 sf
	TURF GRASS (SOD)	6,628 sf

NOTE: THE ABOVE LANDSCAPE BLOCKS DEPICT THE WIDTH OF THE CANOPY AT MATURITY. LANDSCAPE PLANS SUBMITTED TO THE CITY OF AURORA FOR APPROVAL MUST BE SCALED TO DEPICT THE WIDTH OF CANOPY AT THE TIME OF INSTALLATION.