


PARCEL MAP
FOR
LIBERTY MEADOWS
AURORA, ILLINOIS

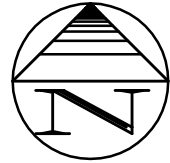

100 50 0 100
SCALE: 1 INCH = 100 FEET

PREPARED FOR:
PT LAND LLC
12 SALT CREEK LANE, SUITE 400
HINSDALE, IL 60521
(630) 887-1705

PREPARED BY:




CEMCON, Ltd.

Consulting Engineers, Land Surveyors & Planners
2280 White Oak Circle, Suite 100
Aurora, Illinois 60502-9675
PH: 630.862.2100 FAX: 630.862.2199
E-Mail: info@cemcon.com Website: www.cemcon.com

DISC NO.: 904369 FILE NAME: PARCEL MAP
DRAWN BY: MAM FLD. BK. / PG. NO.: ---
COMPLETION DATE: 04-13-22 JOB NO.: 904.369
XREF: TOPO PROJECT MANAGER: MAM

WOLVERINE DRIVE

LIBERTY STREET

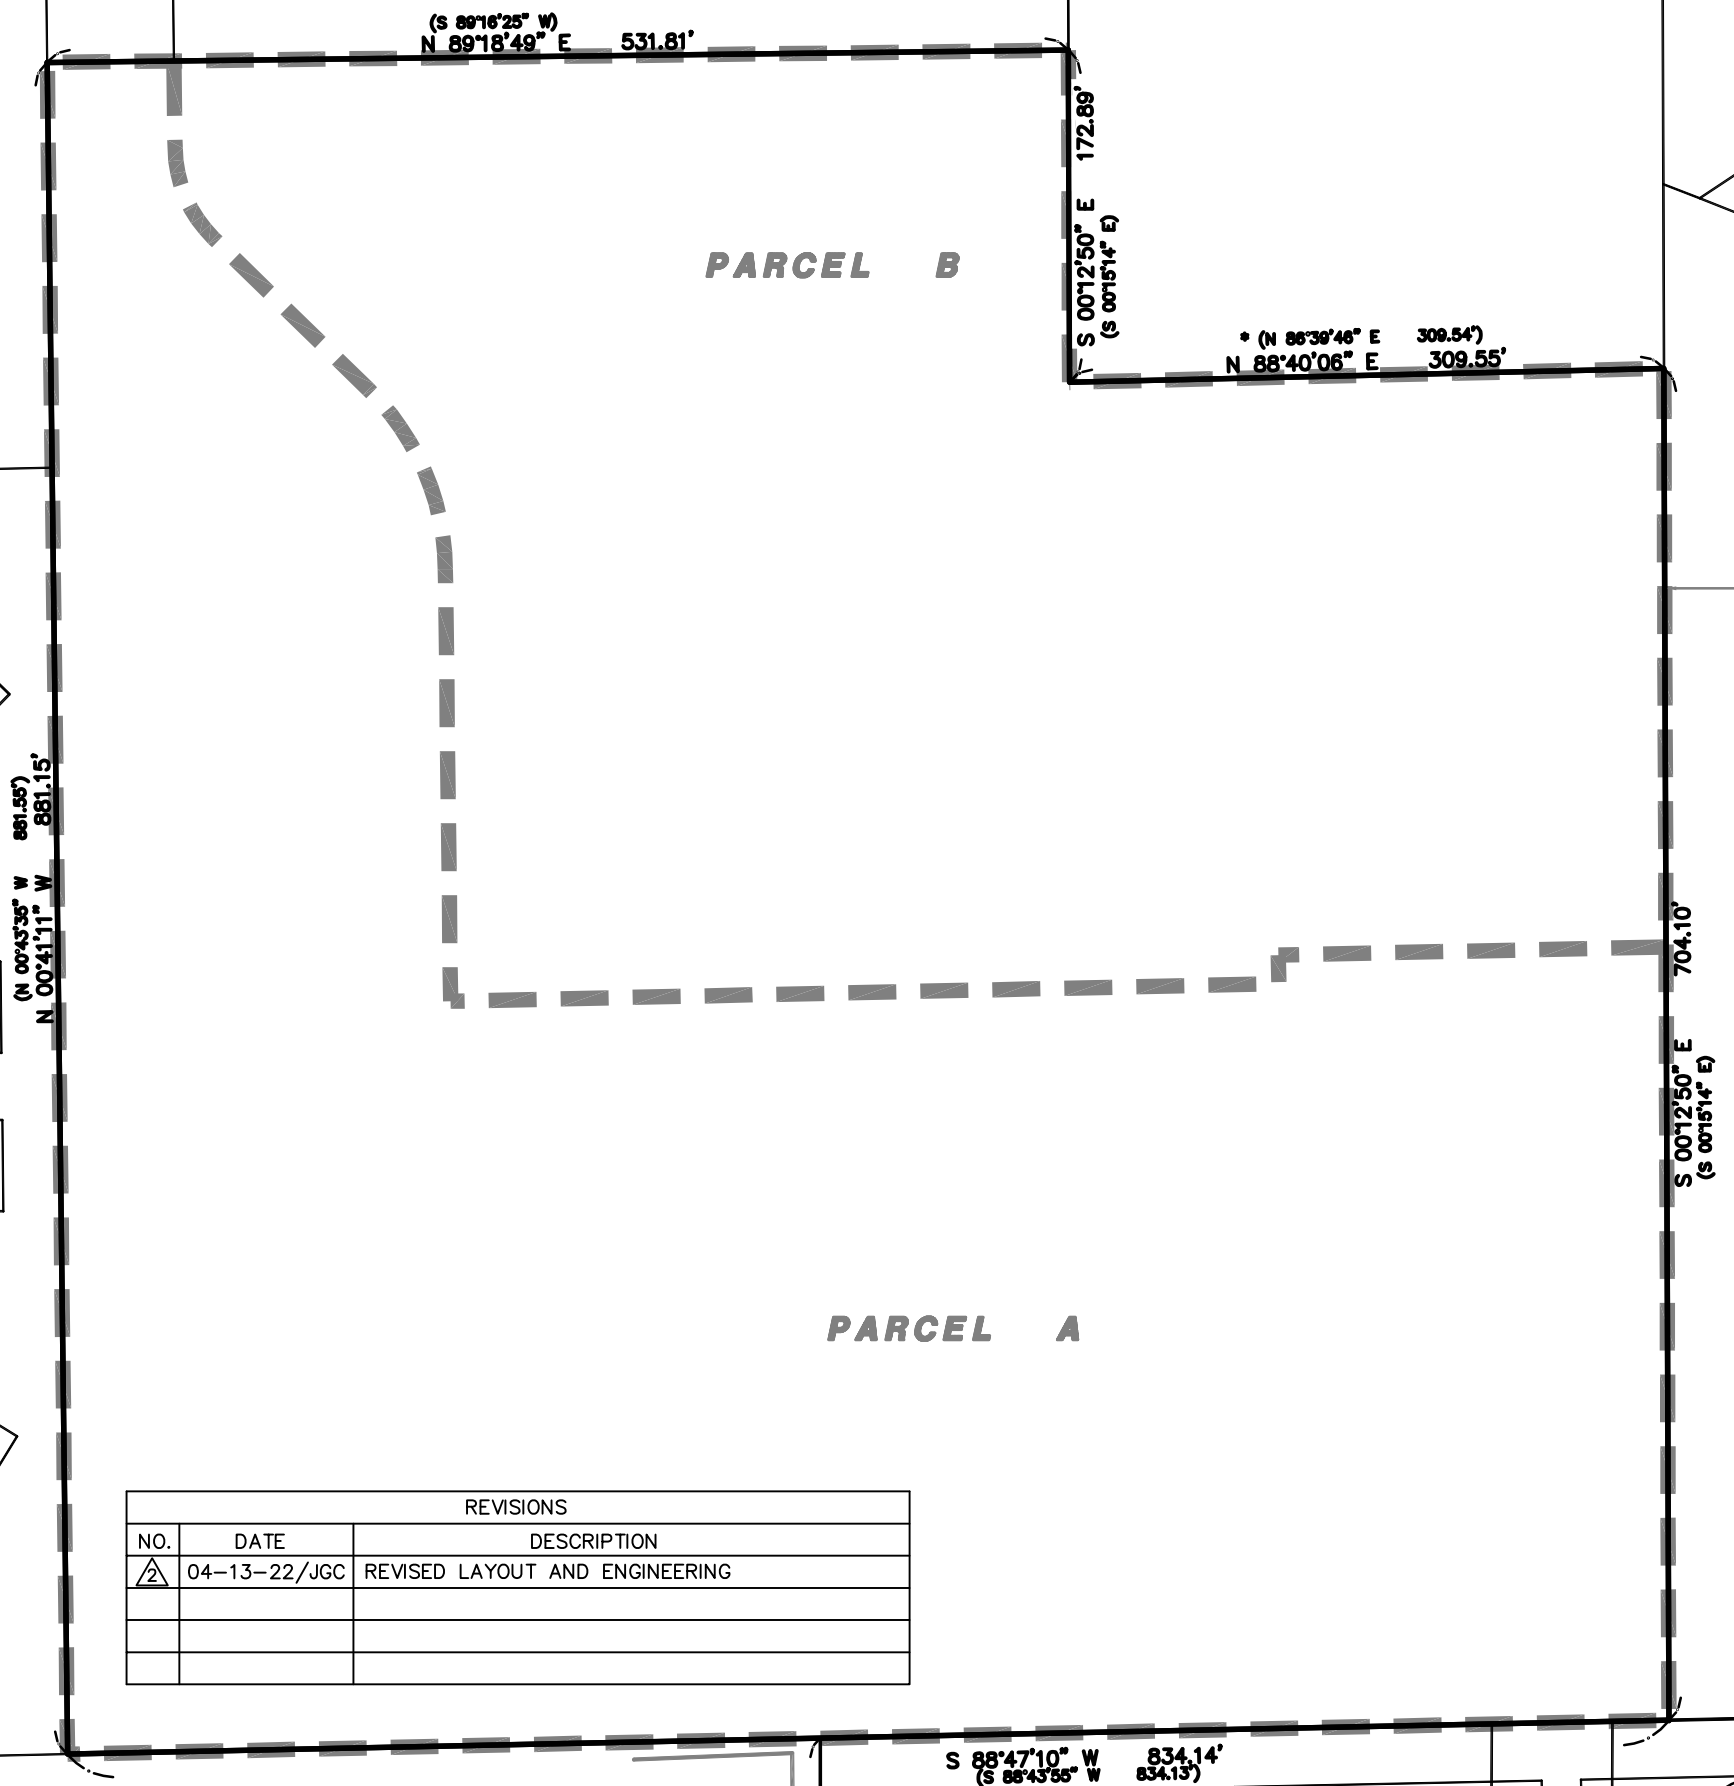

REVISIONS		
NO.	DATE	DESCRIPTION
1	04-13-22/JGC	REVISED LAYOUT AND ENGINEERING