



A.L.T.A./N.S.P.S. LAND TITLE SURVEY PART OF LOTS 8, 9, 10 IN WHITE OAK BUSINESS PARK AURORA, IL

AREA SUMMARY TABLE


Table with columns: DESCRIPTION, WEST, EAST, TOTAL. Rows: SO. FT. ARCES, SO. FT. ARCES, SO. FT. ARCES.

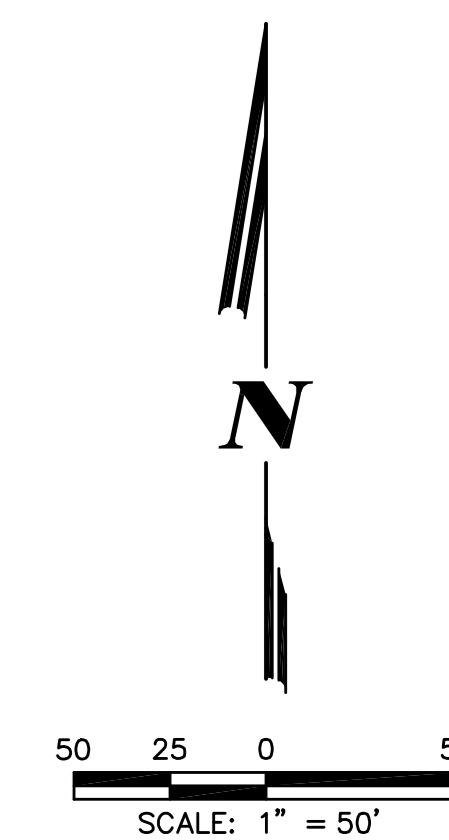

SITE LOCATION

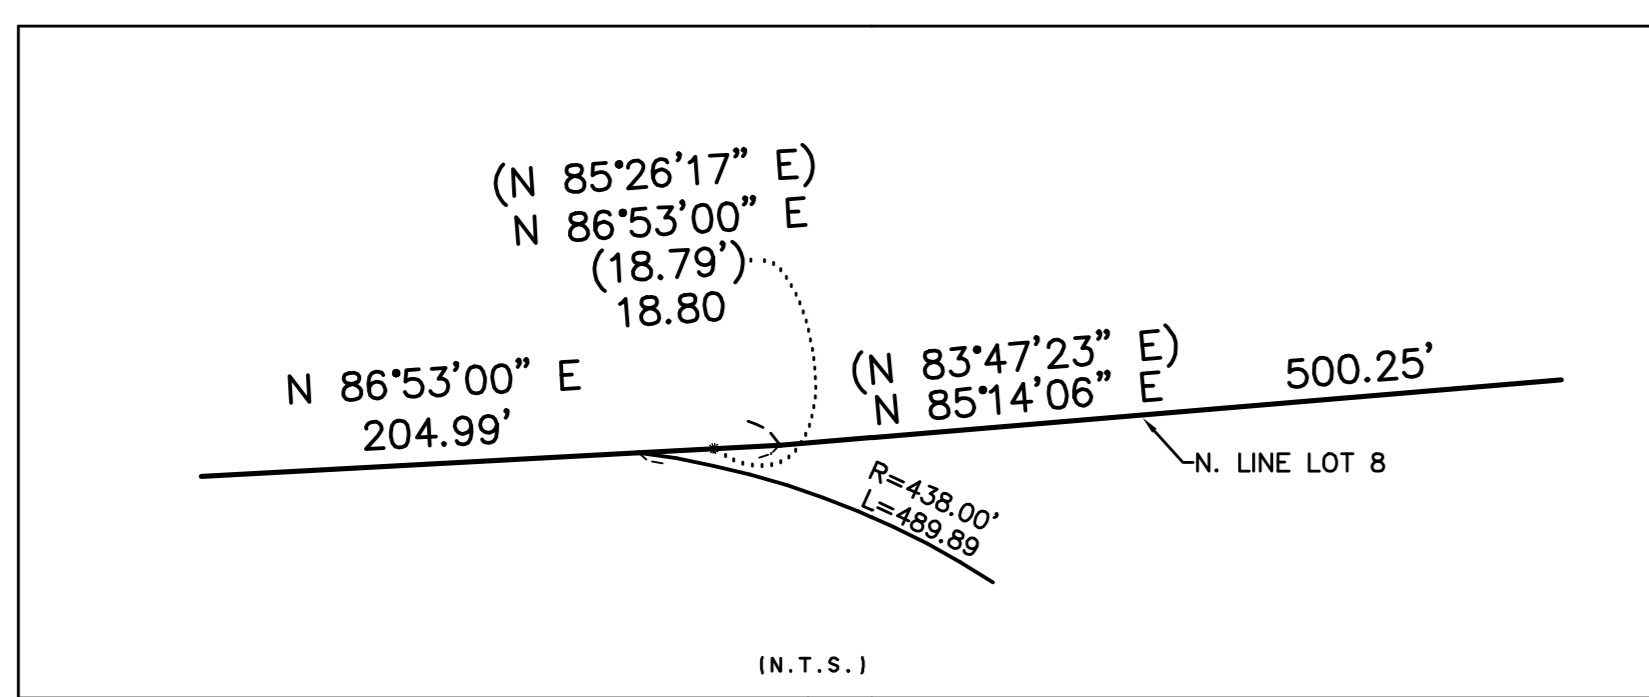

VICINITY MAP

 

PARCEL DESCRIPTION

PARCEL 1 AND 3 IN WHITE OAK BUSINESS PARK ASSESSMENT PLAT OF LOTS 8, 9 AND 10, BEING A SUBDIVISION OF THE SOUTH 1/2 OF SECTIONS 5 AND 6 IN TOWNSHIP 38 NORTH, RANGE 9, EAST OF THE THIRD PRINCIPAL MERIDIAN...

SURVEYOR'S NOTES

- 1. THE UNDERGROUND UTILITIES SHOWN HAVE BEEN LOCATED FROM FIELD SURVEY INFORMATION, AND EXISTING DRAWINGS... 2. THIS SURVEY IS NOT VALID WITHOUT THE SURVEYOR'S ORIGINAL SIGNATURE AND IMPRESSED SEAL...

SURVEYOR'S CERTIFICATE

THIS IS TO CERTIFY THAT THIS MAP OR PLAT AND THE SURVEY ON WHICH IT IS BASED WERE MADE IN ACCORDANCE WITH THE 2016 MINIMUM STANDARD DETAIL REQUIREMENTS FOR ALTA/NSPS LAND TITLE SURVEYS...

NOTES ON SCHEDULE "B" SURVEY RELATED TITLE EXCEPTIONS

- D. PROPERTY SUBJECT TO DECLARATION OF COVENANTS AND RESTRICTIONS PER DOCUMENT R90-088507 AND AMENDED PER DOCUMENT R94-200960... F. BUILDING SETBACK LINE AS SHOWN ON PLAT OF WHITE OAK BUSINESS PARK-UNIT 1, AFORESAID...

SYMBOL/ABBREVIATIONS LEGEND

Table mapping symbols to descriptions: MANHOLE, INLET/CATCH BASIN, WATER VALVE, VALVE & VAULT, HYDRANT, STREET LIGHT, UTILITY POLE, STREET SIGN, TRAFFIC SIGNAL, TRANSFORMER, HANDHOLE, JUNCTION BOX, BOLLARD, SANITARY SEWER STUB, FIBER OPTIC WARNING POST, FIBER OPTIC CABINET, END SECTION.

LINE LEGEND

Table mapping line styles to descriptions: PROPERTY LINE, ADJACENT PROPERTY LINE OR RIGHT-OF-WAY LINE, BUILDING LINE, EASEMENT LINE/LIMITS OF EASEMENT, CENTERLINE.

CEMCON, Ltd. Consulting Engineers, Land Surveyors & Planners. 2280 White Oak Circle, Suite 100, Aurora, Illinois 60502-9875. Includes contact information and a disclaimer.