


MARSEILLAISE PLACE

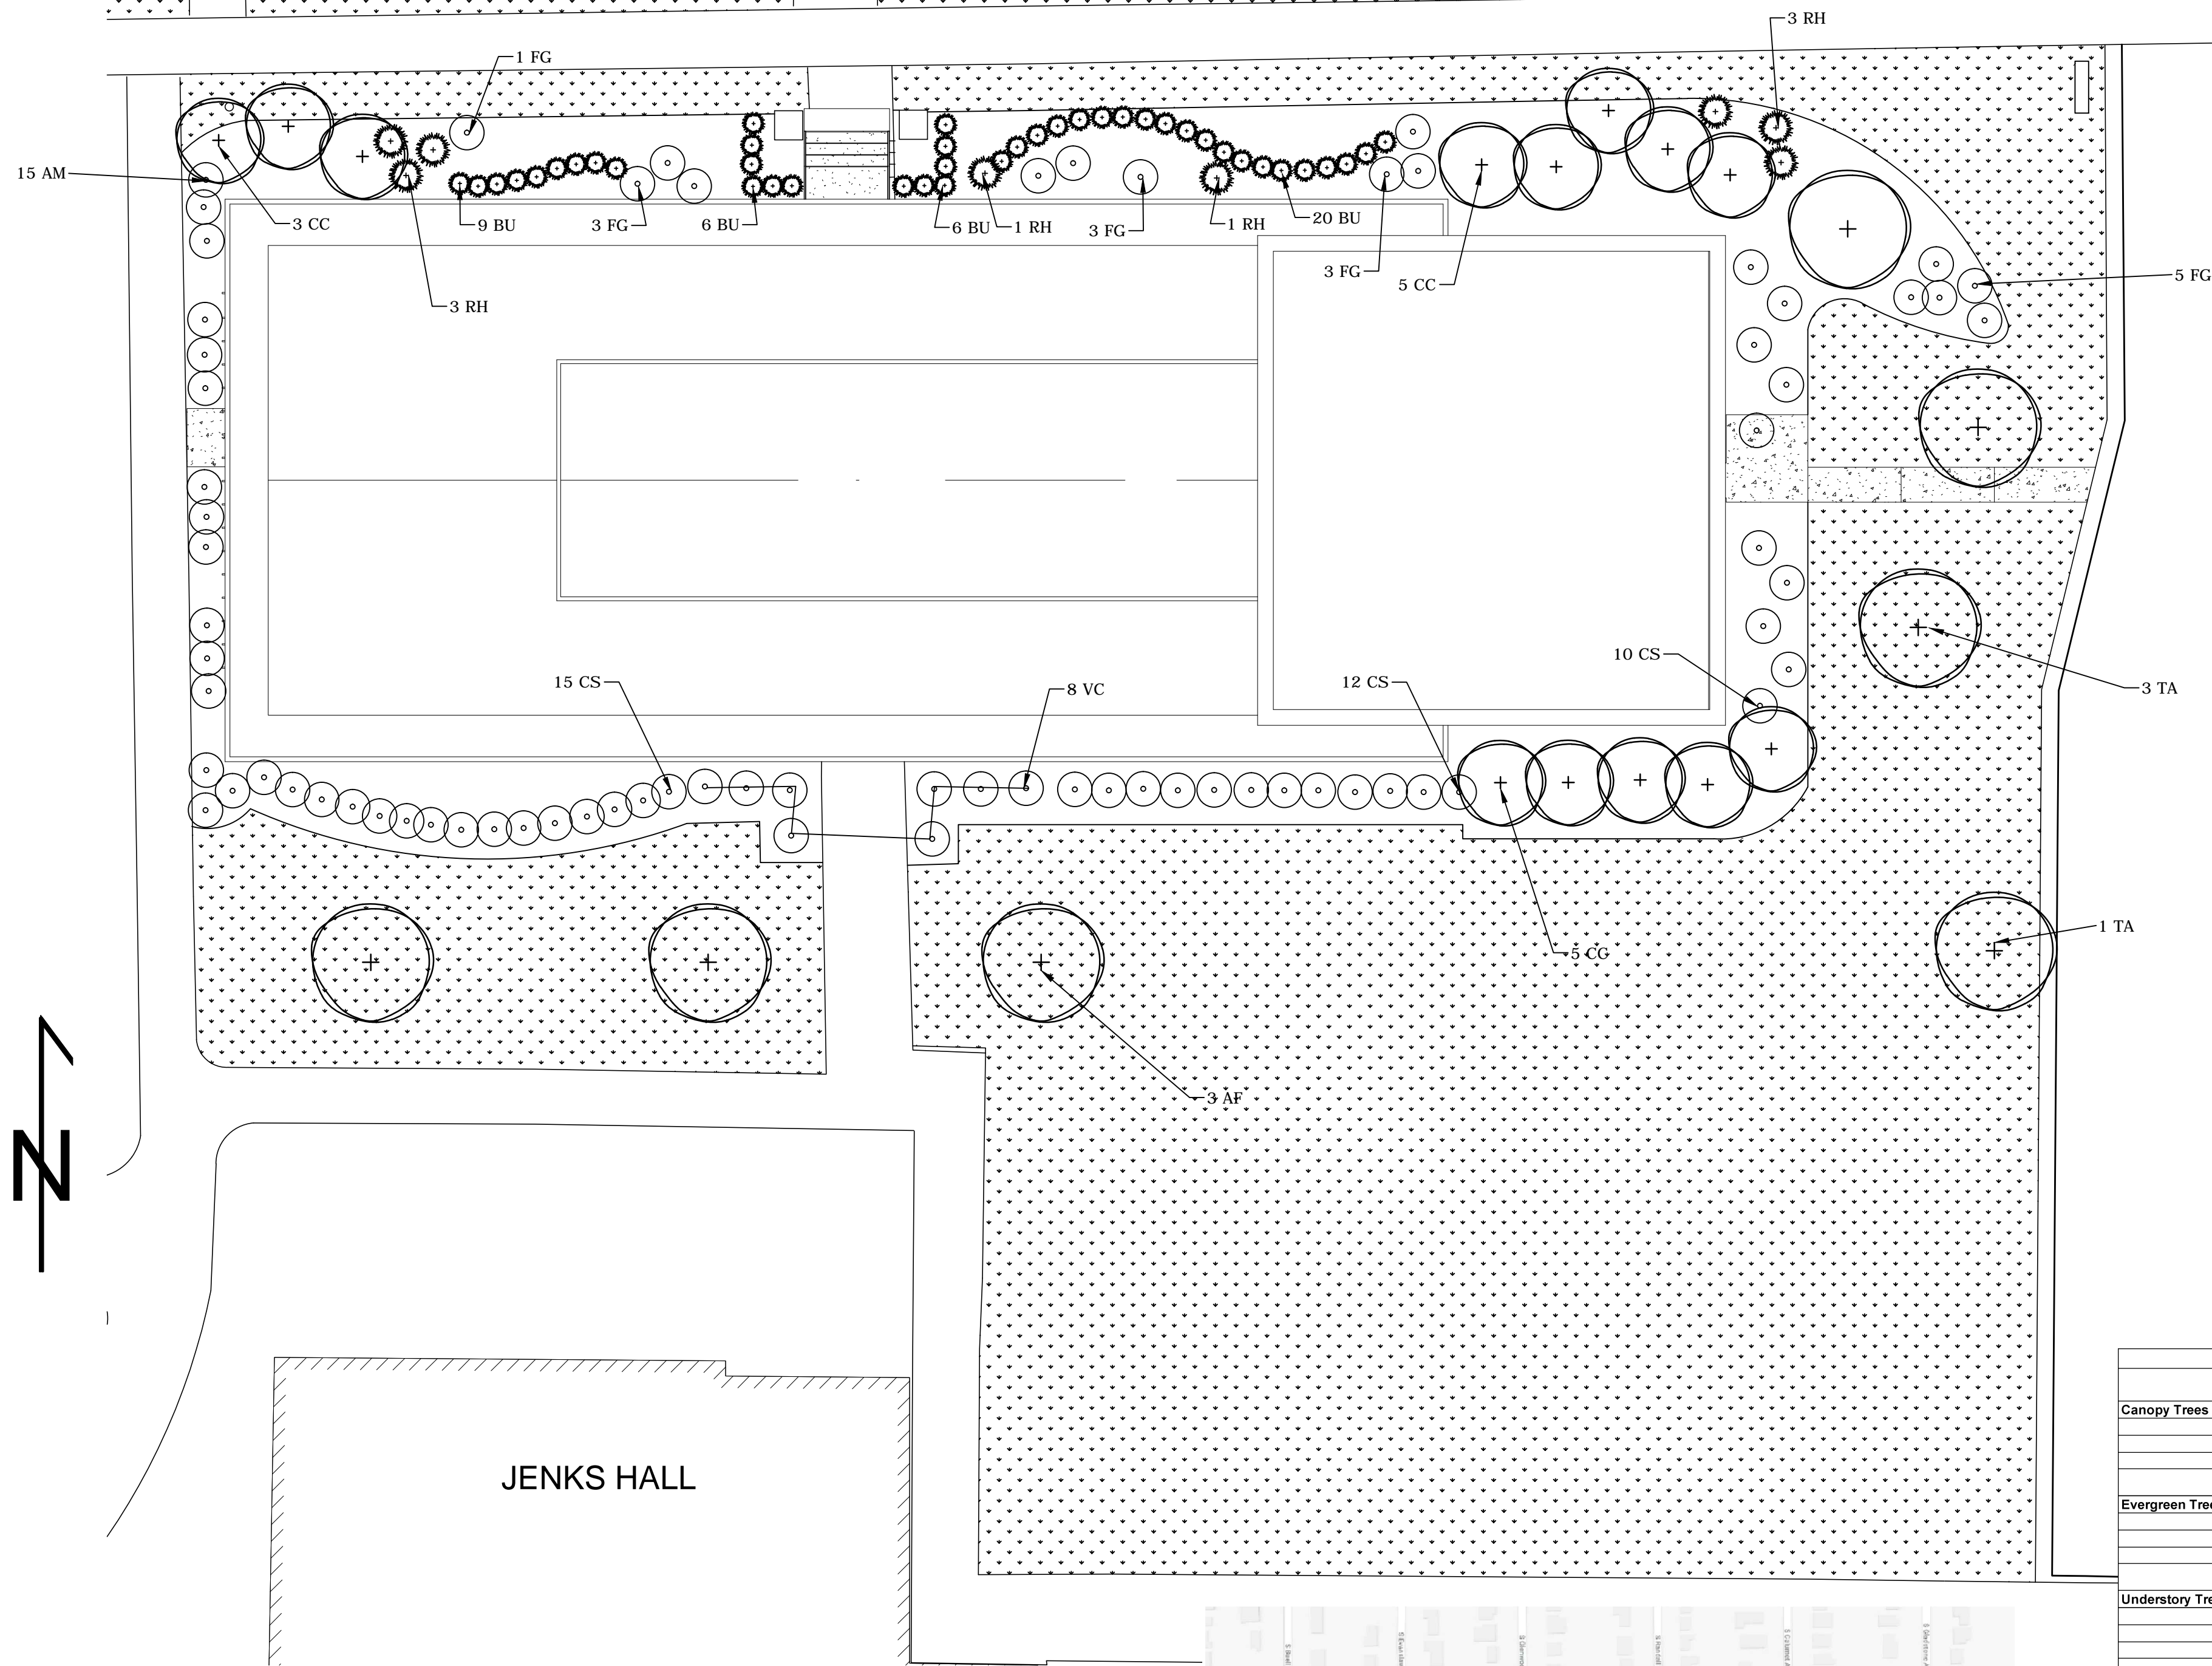

	CTE Value	Count Provided	Total CTEs Provided
Canopy Trees	1	20	20
Evergreen Trees	3	0	0
Understory Trees	3	0	0
Deciduous Shrubs	20	75	4
Evergreen Shrubs	20	49	2
Oversizing Credit			0
Total:		144	26



EXISTING	DESCRIPTION	PROPOSED
	SANITARY SEWER	
	STORM SEWER	
	END SECTION	
	ROOF DRAIN CONNECTION	
	WATER MAIN & SIZE	
	SEWER SERVICE & BOX	
	SEWER SERVICE	
	CONTOUR	
	GAS MAIN	
	TELEPHONE CABLE	
	FIBER OPTIC	
	OVERHEAD UTILITY	
	CURB AND GUTTER	
	FENCING	
	SILT FENCE	
	MANHOLE	
	CATCH BASIN	
	INLET	
	HYDRANT	
	VALVE VAULT	
	TREE	
	ELEVATION	
	TRENCH BACKFILL	
	STREET LIGHT	
	SIGNS	
	FOUND IRON PIPE	
	GUY WIRE	
	FLAG POLE	
	UTILITY POLE	
	UTILITY PEDESTAL	
	HANDHOLE	
	STRAW BALES	
	ITEM DESIGNATED FOR REMOVAL	
	TREE PROTECTION REQUIRED	
	BITUMINOUS PAVEMENT	
	BITUMINOUS BIKE PATH	
	CONCRETE	
	GRAVEL	
	PERMEABLE PAVERS	


	QTY	Percent	SYM	BOTANICAL NAME (Family / Genus / Species)	COMMON NAME	SIZE	COMMENTS
Canopy Trees		0%					
	3	15%	AF	Acer Freemanii	Freemantle Maple	2 1/2"	
	4	20%	TA	Tilia americana	Linden	2 1/2"	
	13	65%	CC	Carpinus caroliniana	Columnar Hornbeam	2 1/2"	
Total:	20	100%					
Evergreen Trees	0	0%					
	0	0%					
	0	0%					
	0	0%					
Total:	0	0%					
Understory Trees	0	0%					
	0	0%					
	0	0%					
	0	0%					
Total:	0	0%					
Deciduous Shrubs	15	20%	AM	Aronia melanocarpa	Black Chokeberry	18"-36"	
	37	49%	CS	Cornus sericea	Red Dogwood	18"-36"	
	8	11%	VC	Viburnum Cerasifolium	Careless Viburnum	18"-36"	
	15	20%	FG	Fothergilla gardenii	Dwarf Fothergilla	18"-36"	
Total:	75	100%					
Evergreen Shrubs	8	16%	RH	Rhododendron	Rhododendron	18"-36"	
	41	84%	BU	Buxus	Boxwood	18"-36"	
	0	0%					
	0	0%					
Total:	49	100%					

Canopy Trees (minimum size 2.5 caliper) Count:	20
Evergreen Trees (minimum size 6 feet) Count:	0
Understory Trees (minimum size 2.5 caliper or 8 feet if multi-stemmed) Count:	0
Evergreen Shrubs (minimum of 18 inches) Count:	49
Deciduous Shrubs (minimum of 18 inches) Count:	75
Ornamental Grasses Count:	0
Perennials Count:	0
Annuals Count:	0
Groundcover Square Footage:	0
Turf (Seeded) Square Footage:	0
Turf (Sod) Square Footage:	10500
Native Prairie Planting Square Footage:	0
Native Wetland Planting Square Footage:	0


JENKS HALL

WILKINSON HALL

AURORA UNIVERSITY
 PAROLINI HALL
 AURORA, ILLINOIS
 LANDSCAPE IMPROVEMENTS

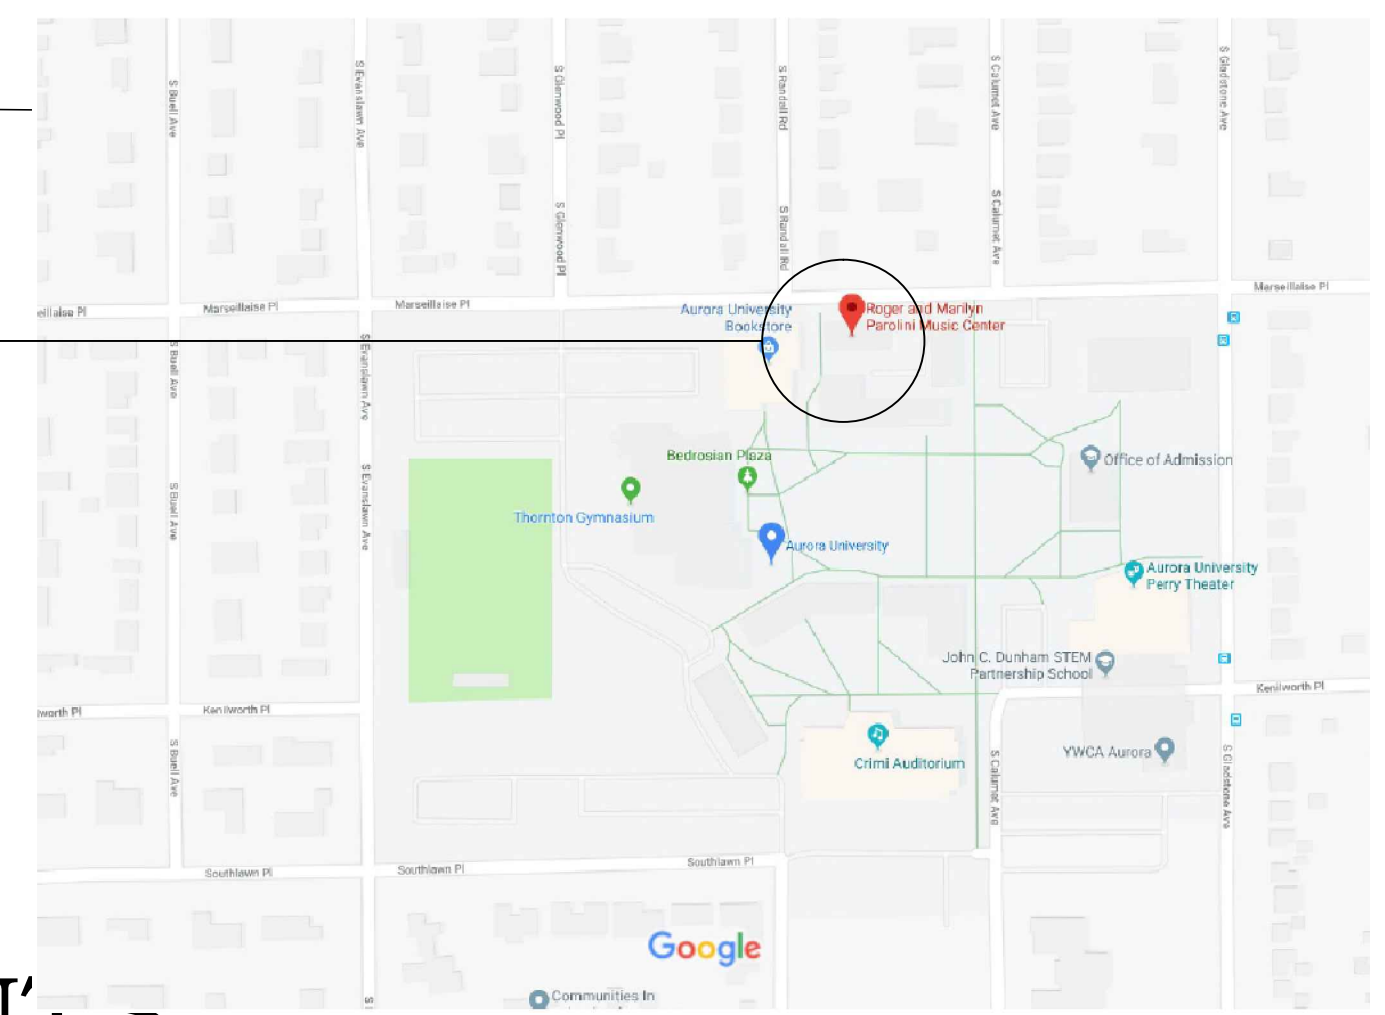


PROJECT LOCATION MAP NTS

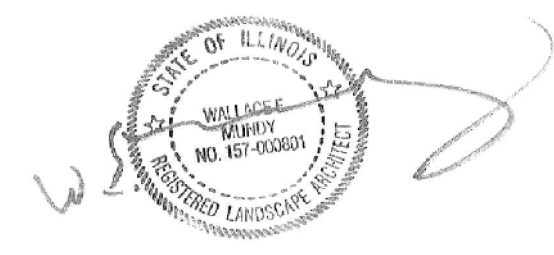

LANDSCAPE PLANS PREPARED BY:
 WALLACE E. MUNDY
 REGISTERED LANDSCAPE ARCHITECT
 LICENSE NO. 157-000801
 EXPIRES: 8/31/2019

W.E. MUNDY LANDSCAPING
 P.O. BOX 1462 AURORA, IL. 60507
 OFFICES: 1135 MITCHELL ROAD. AURORA, ILL. 60505
 (630) 896-6900

DWG NO: 1 OF 1
 DATE: 3/12/19
 REV: 4/5/19
 DWG BY: WEM
 SCALE: 1"=10'

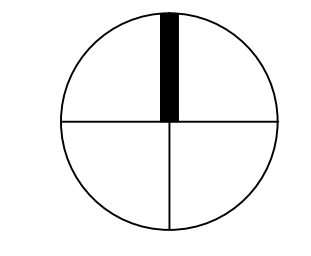

Please note these standard symbols are available on the City's Website