



PLAN AND ELEVATION






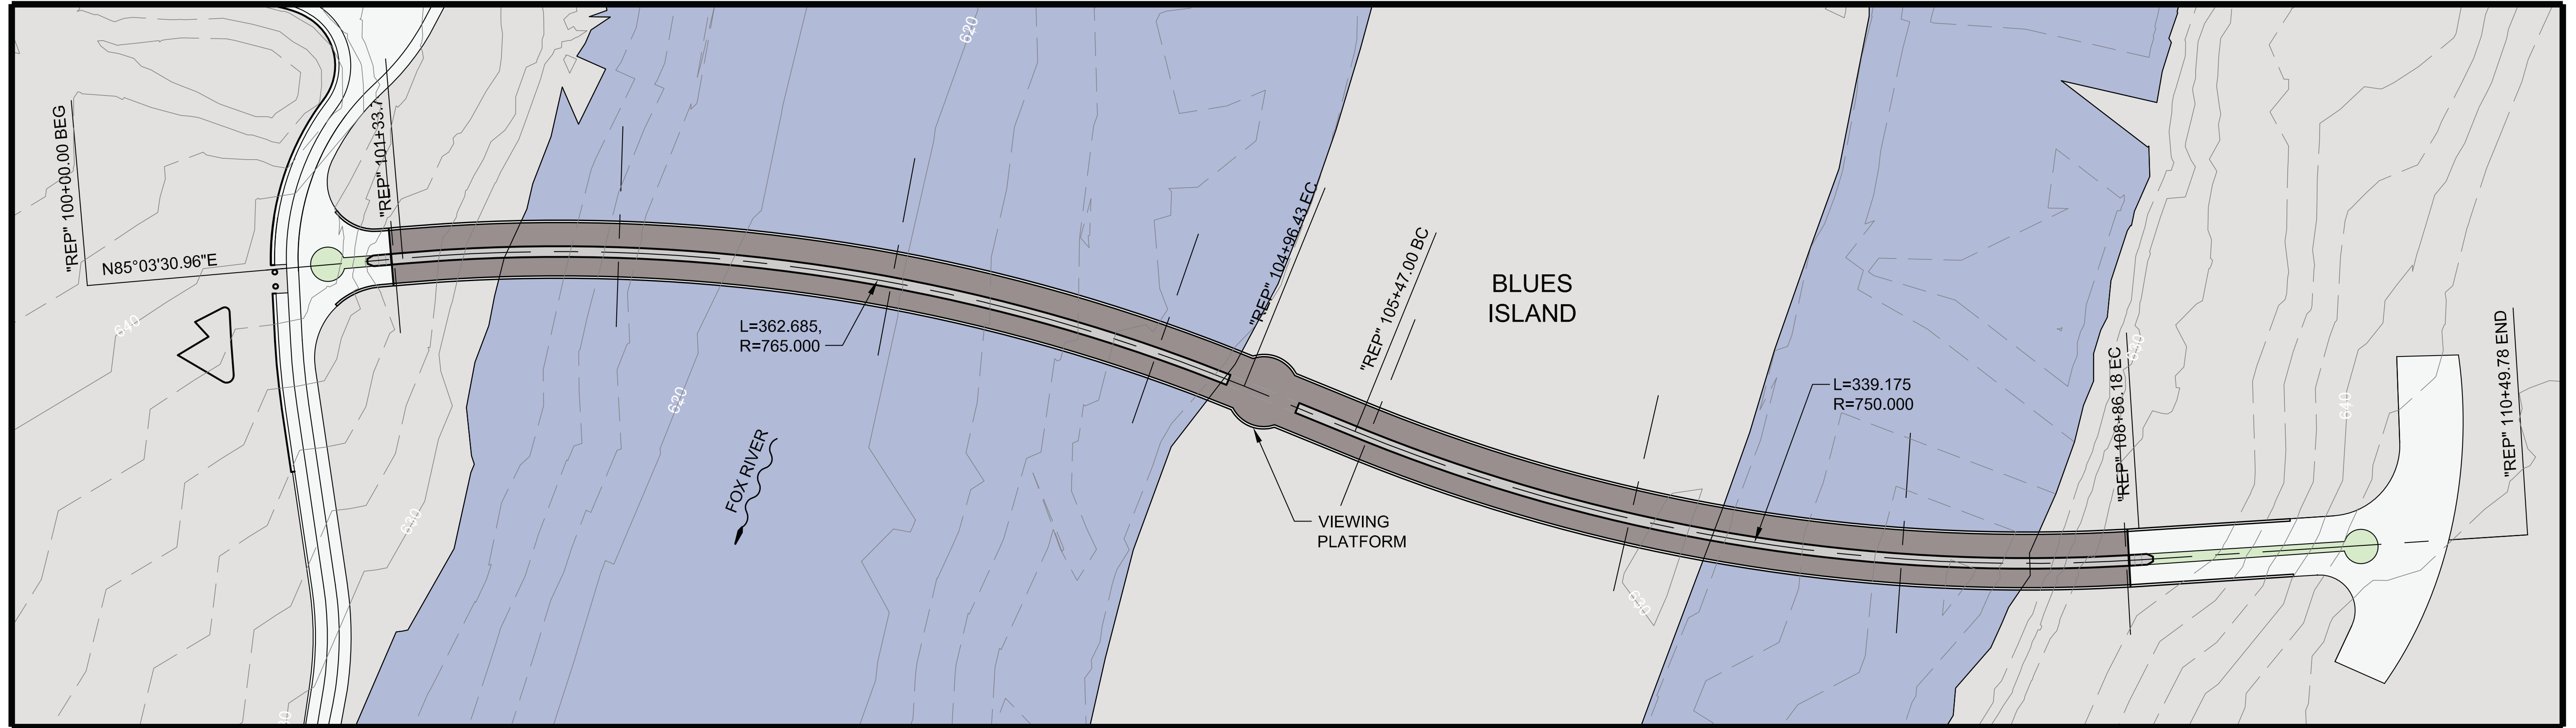


PLAN

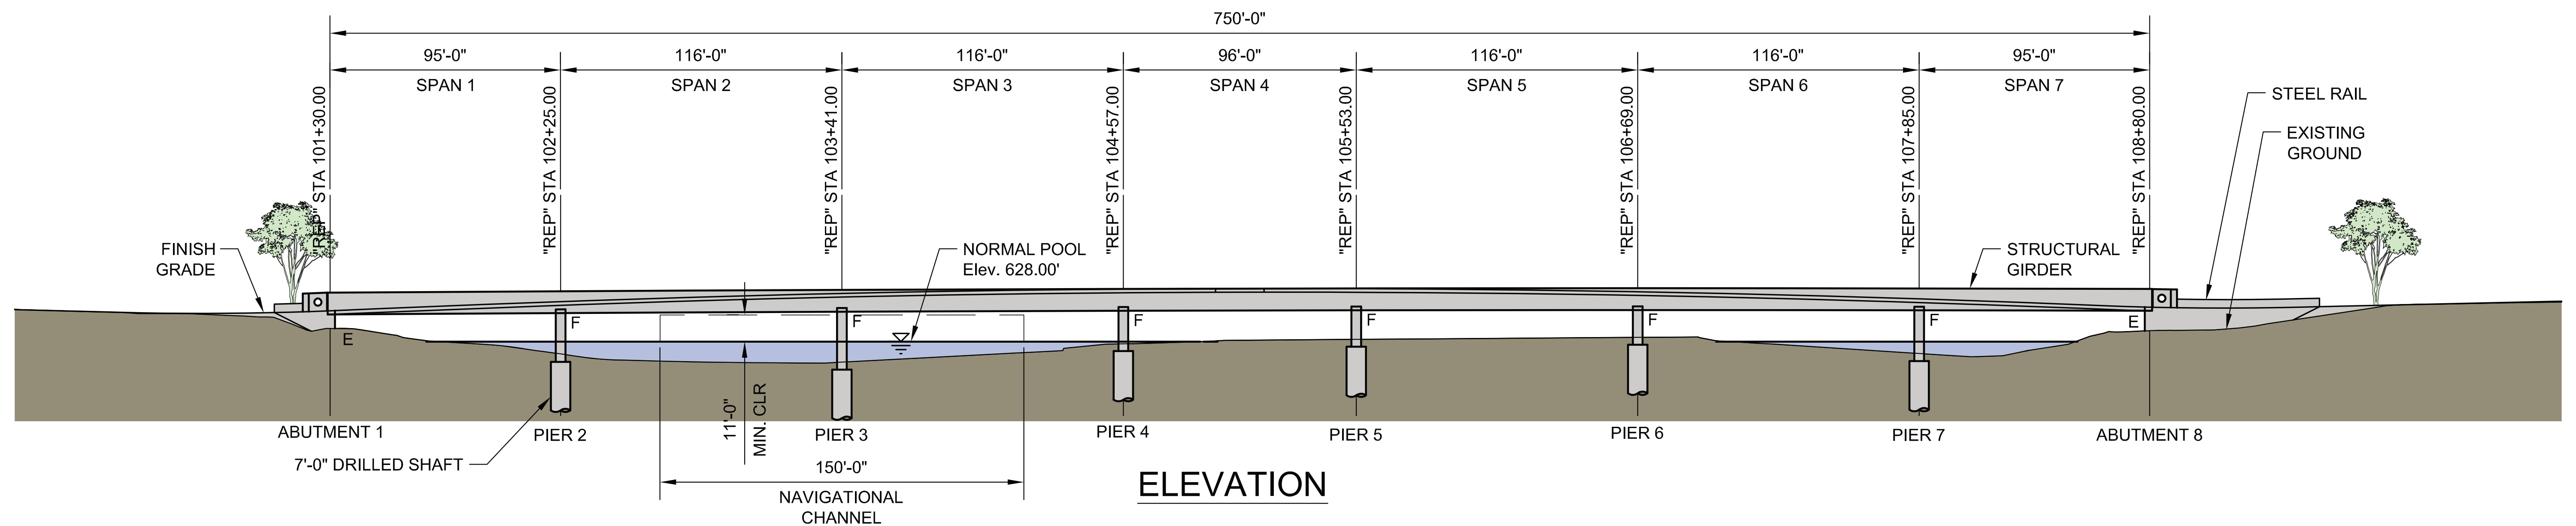

ELEVATION

SECTIONS

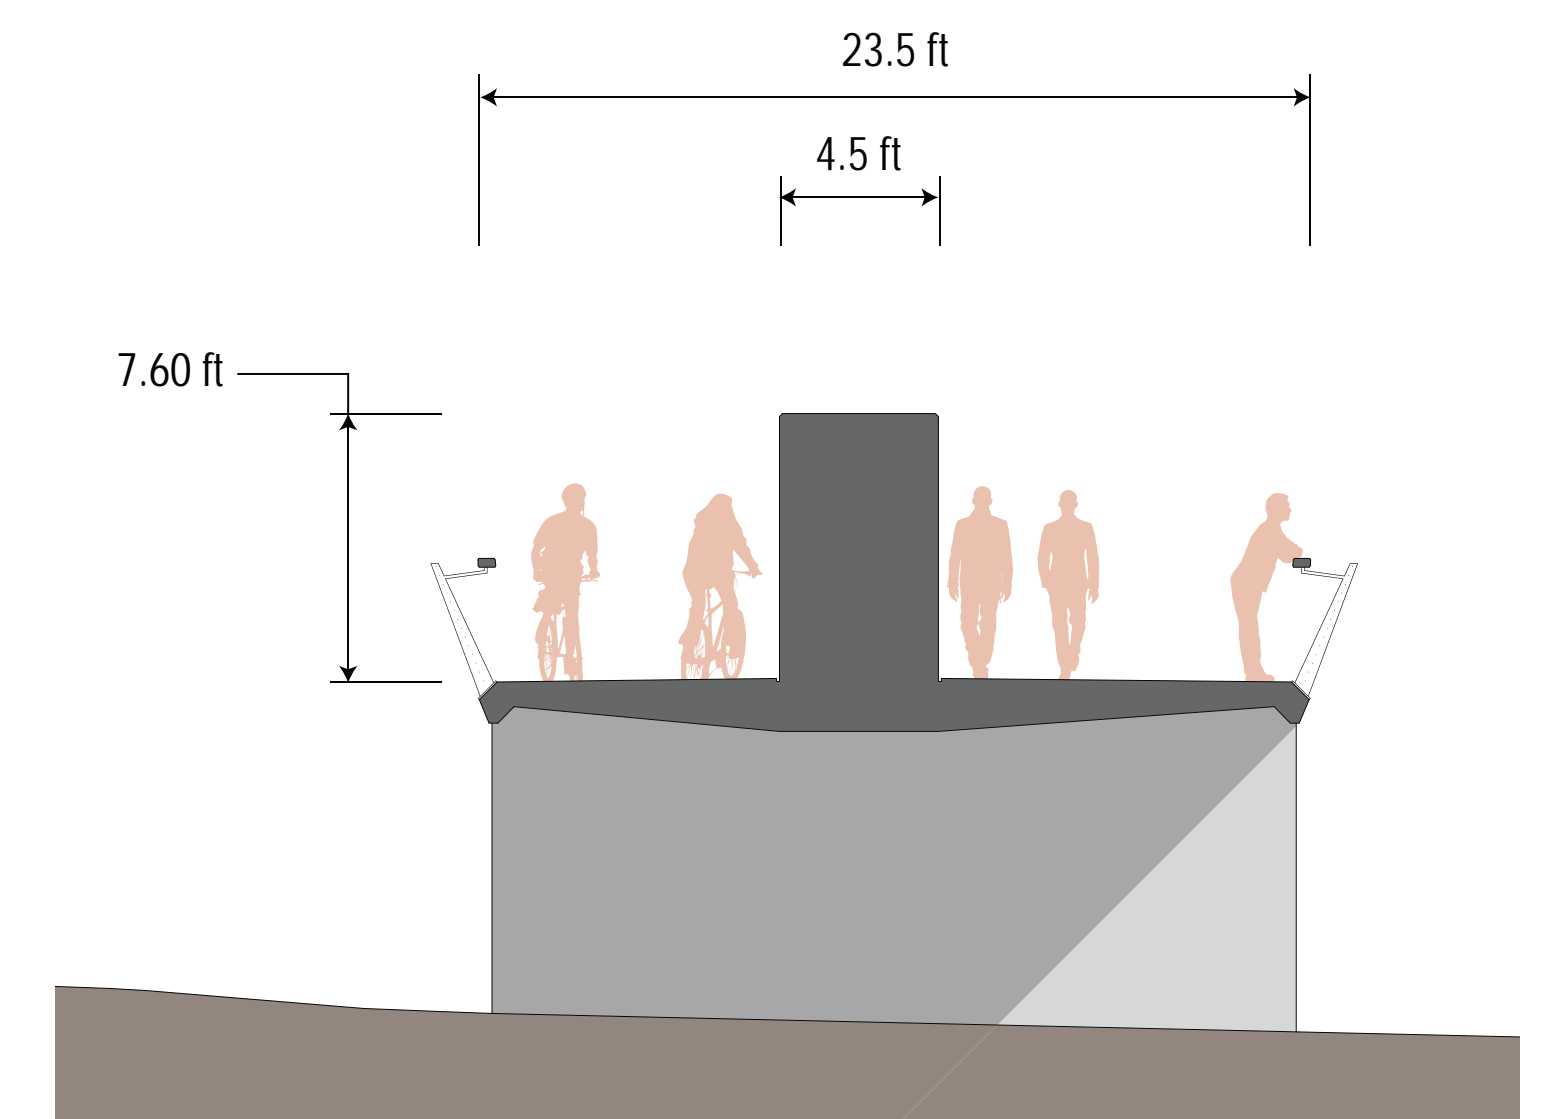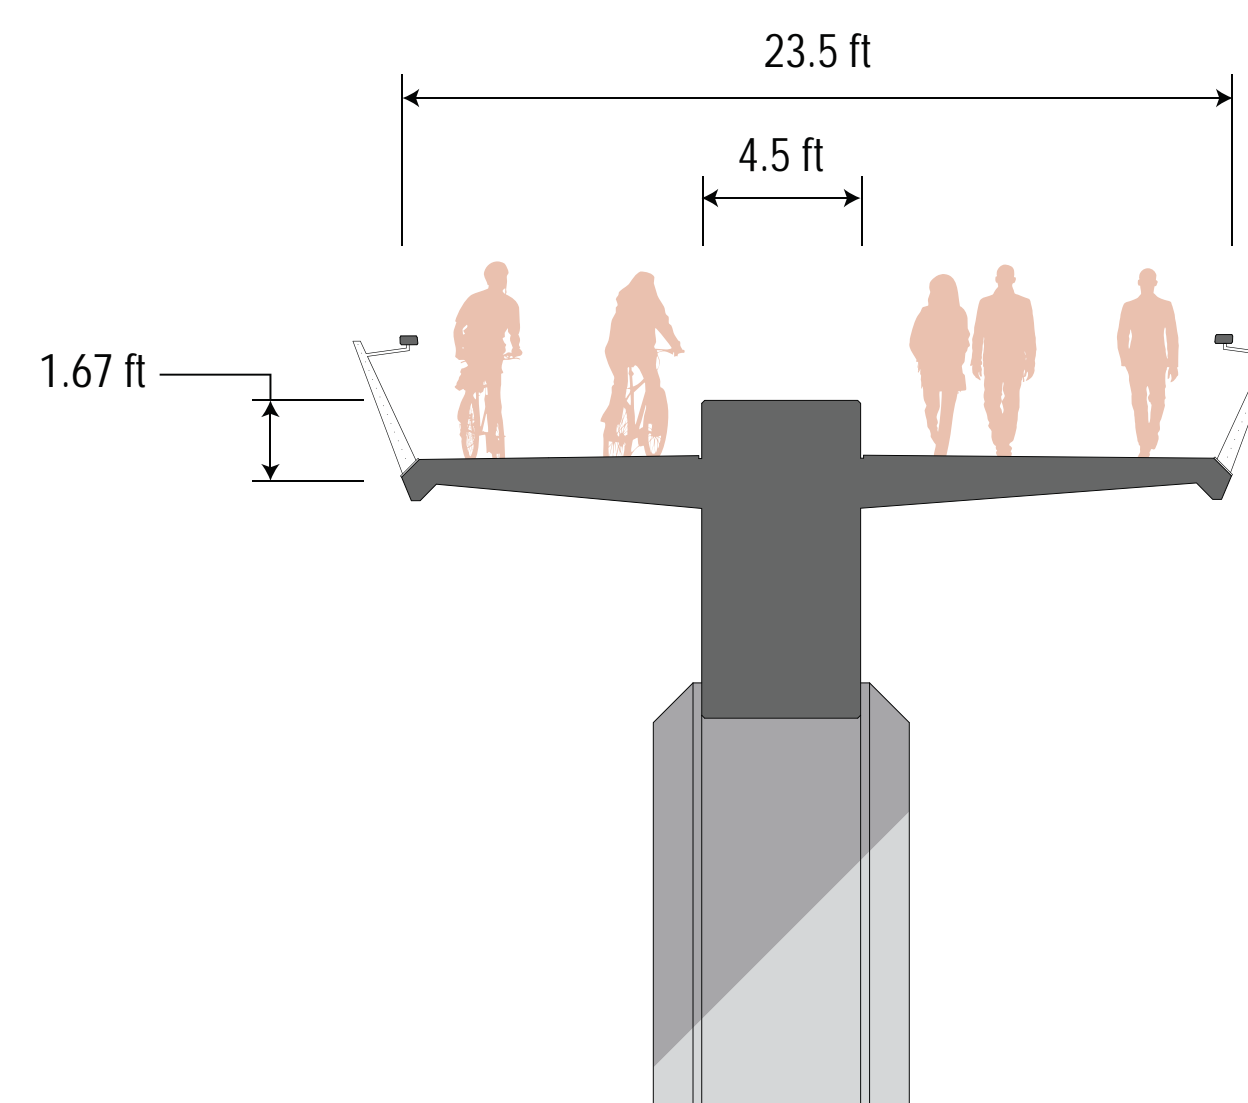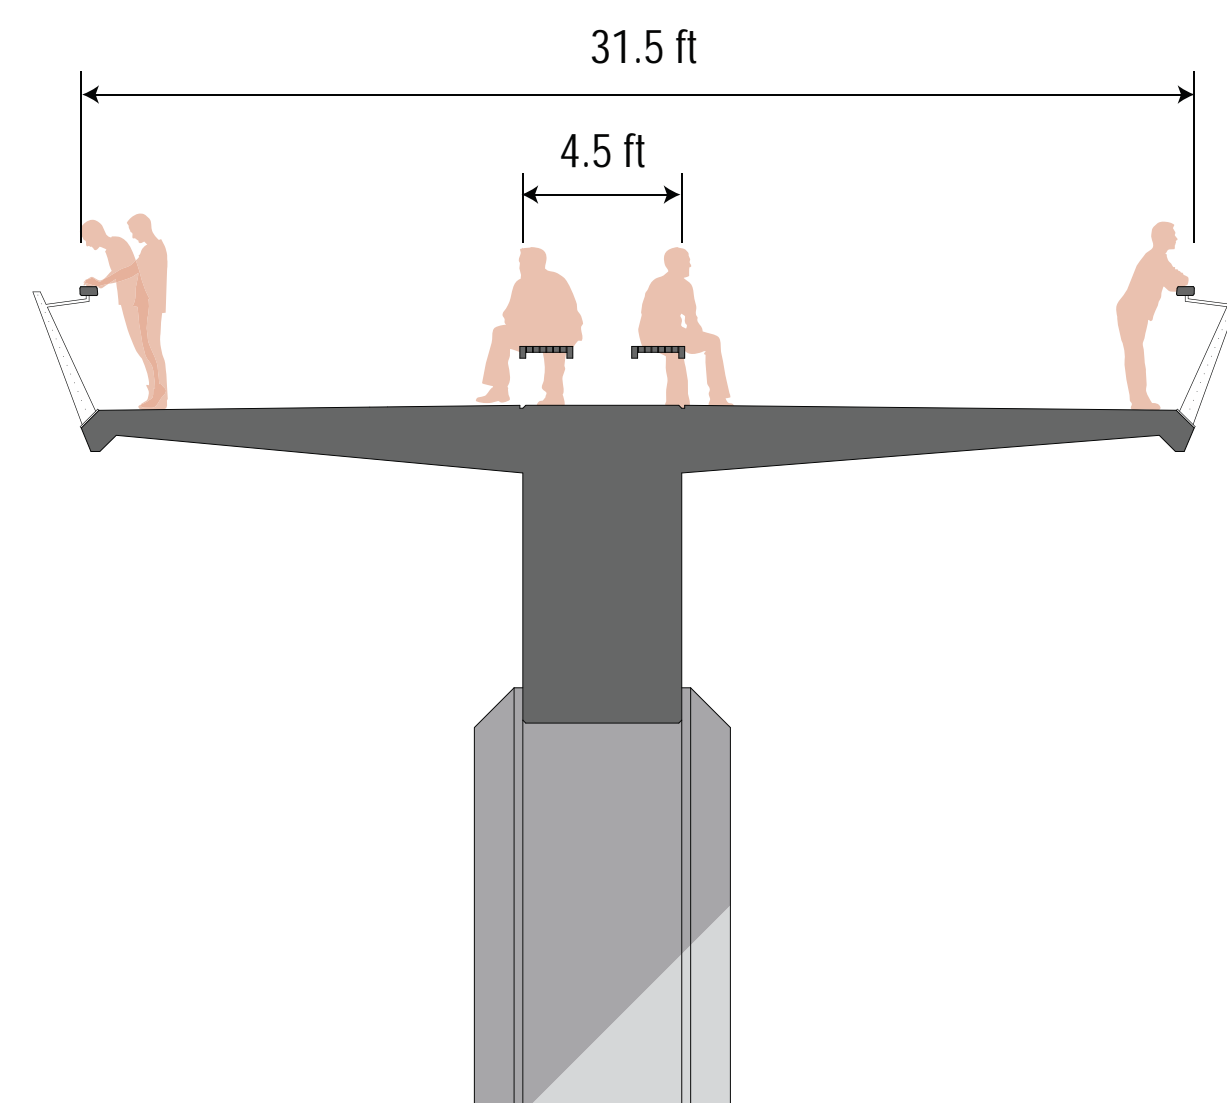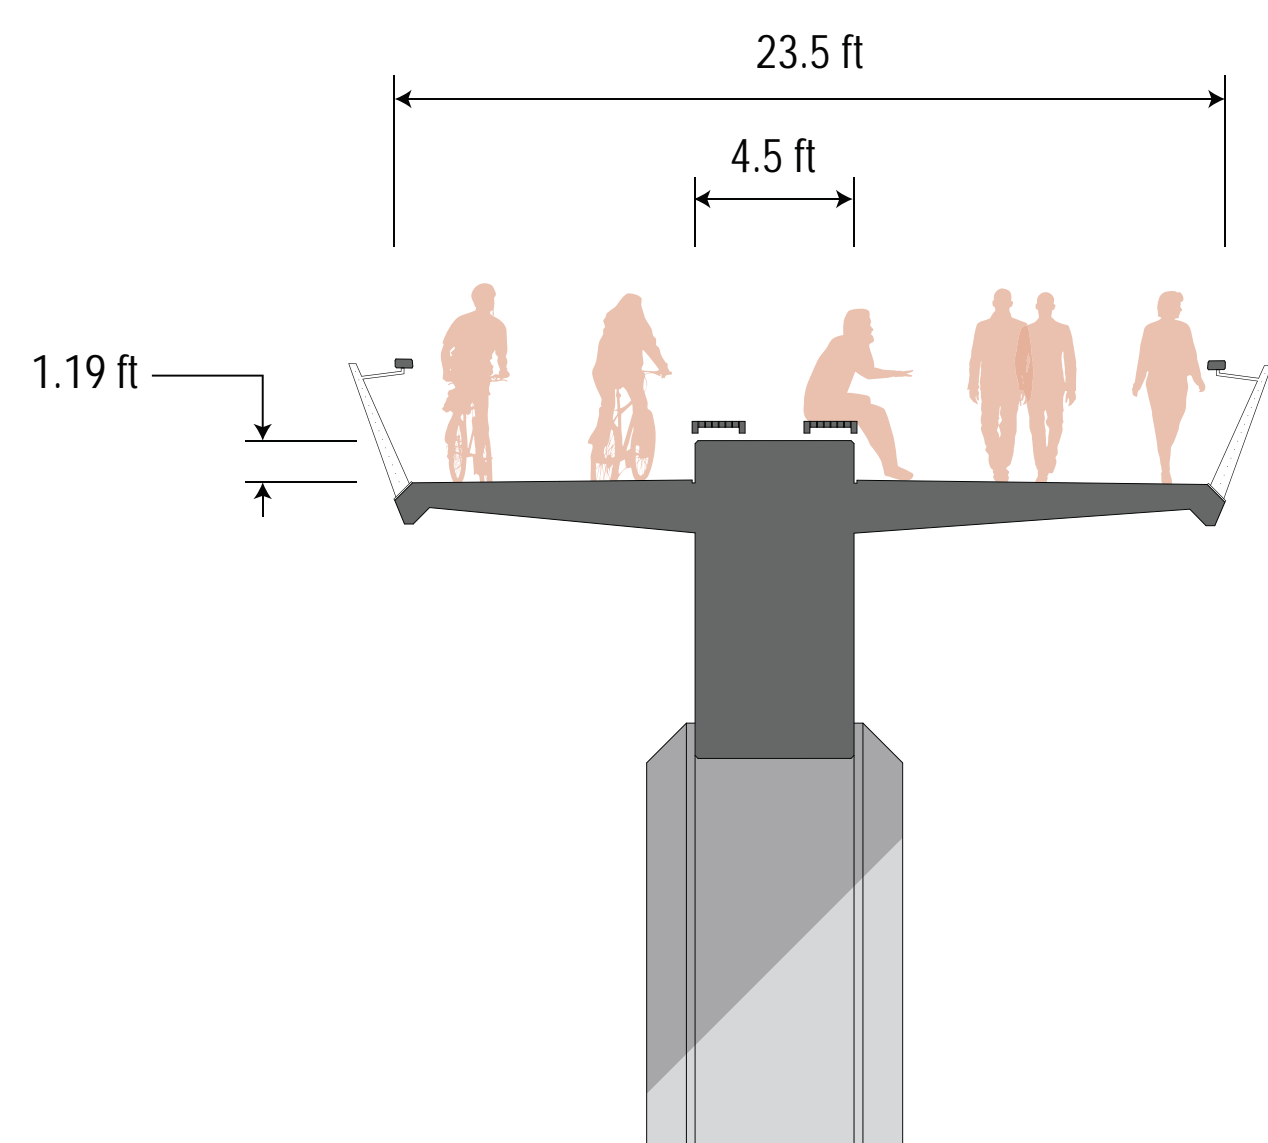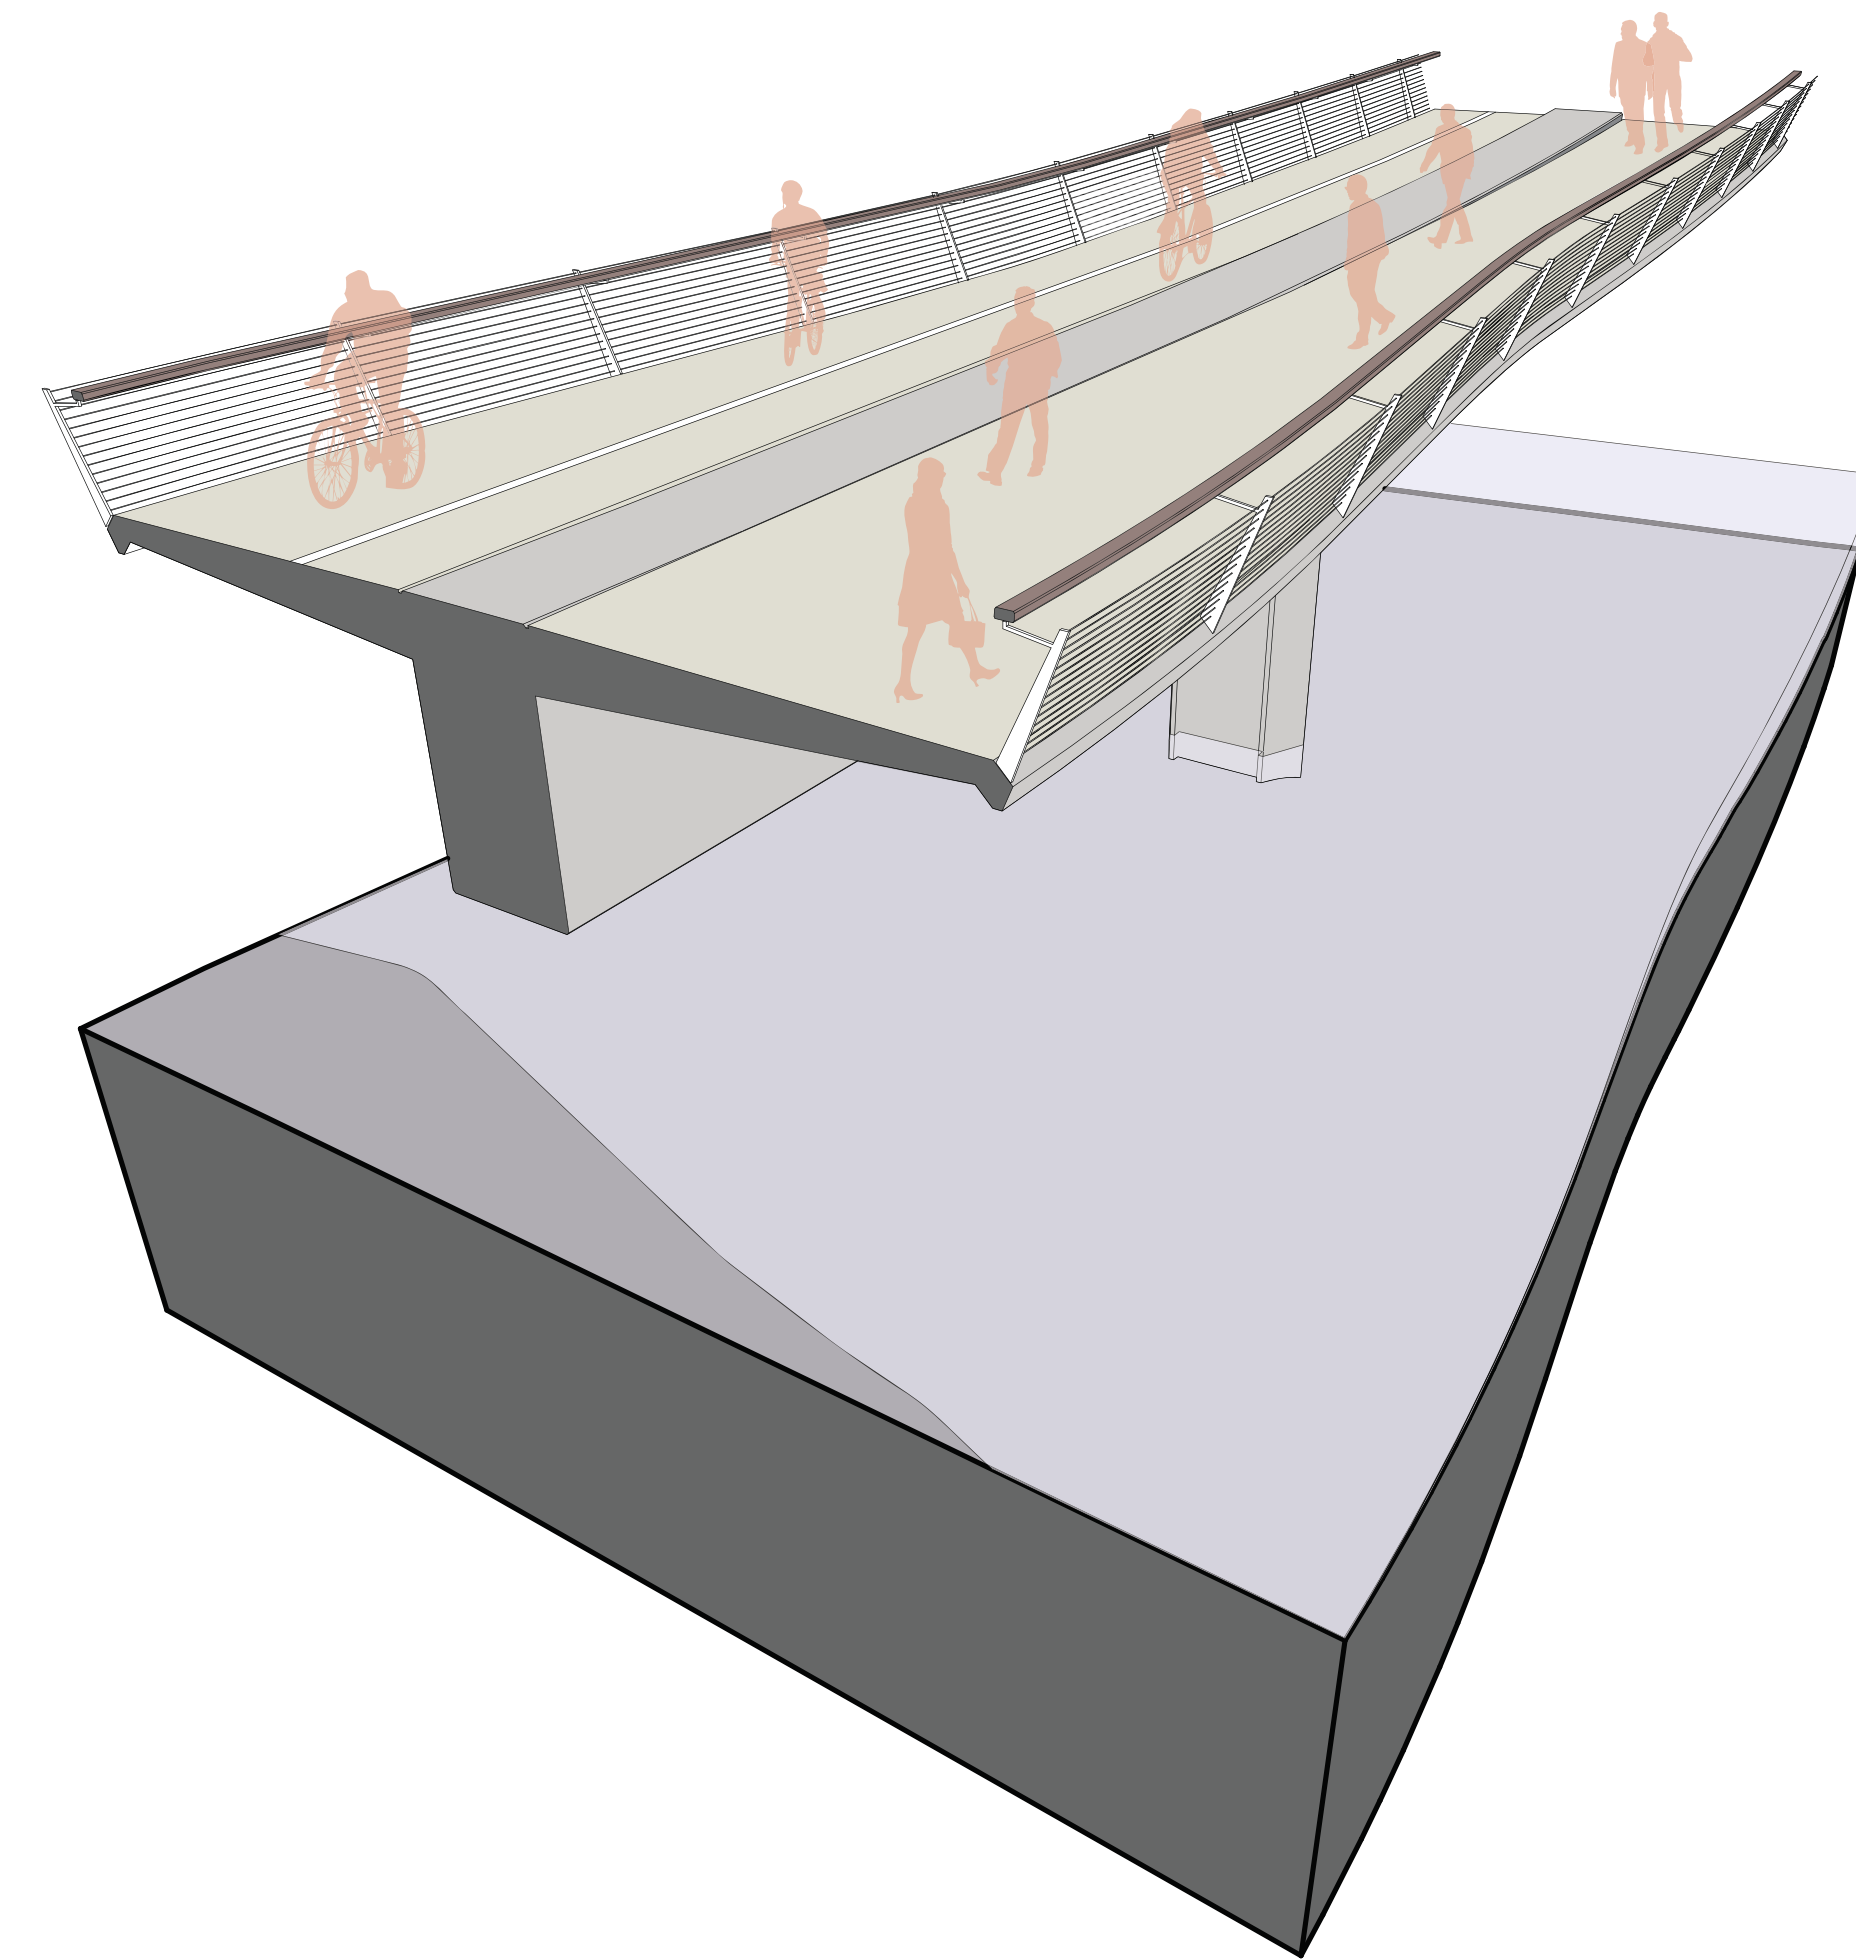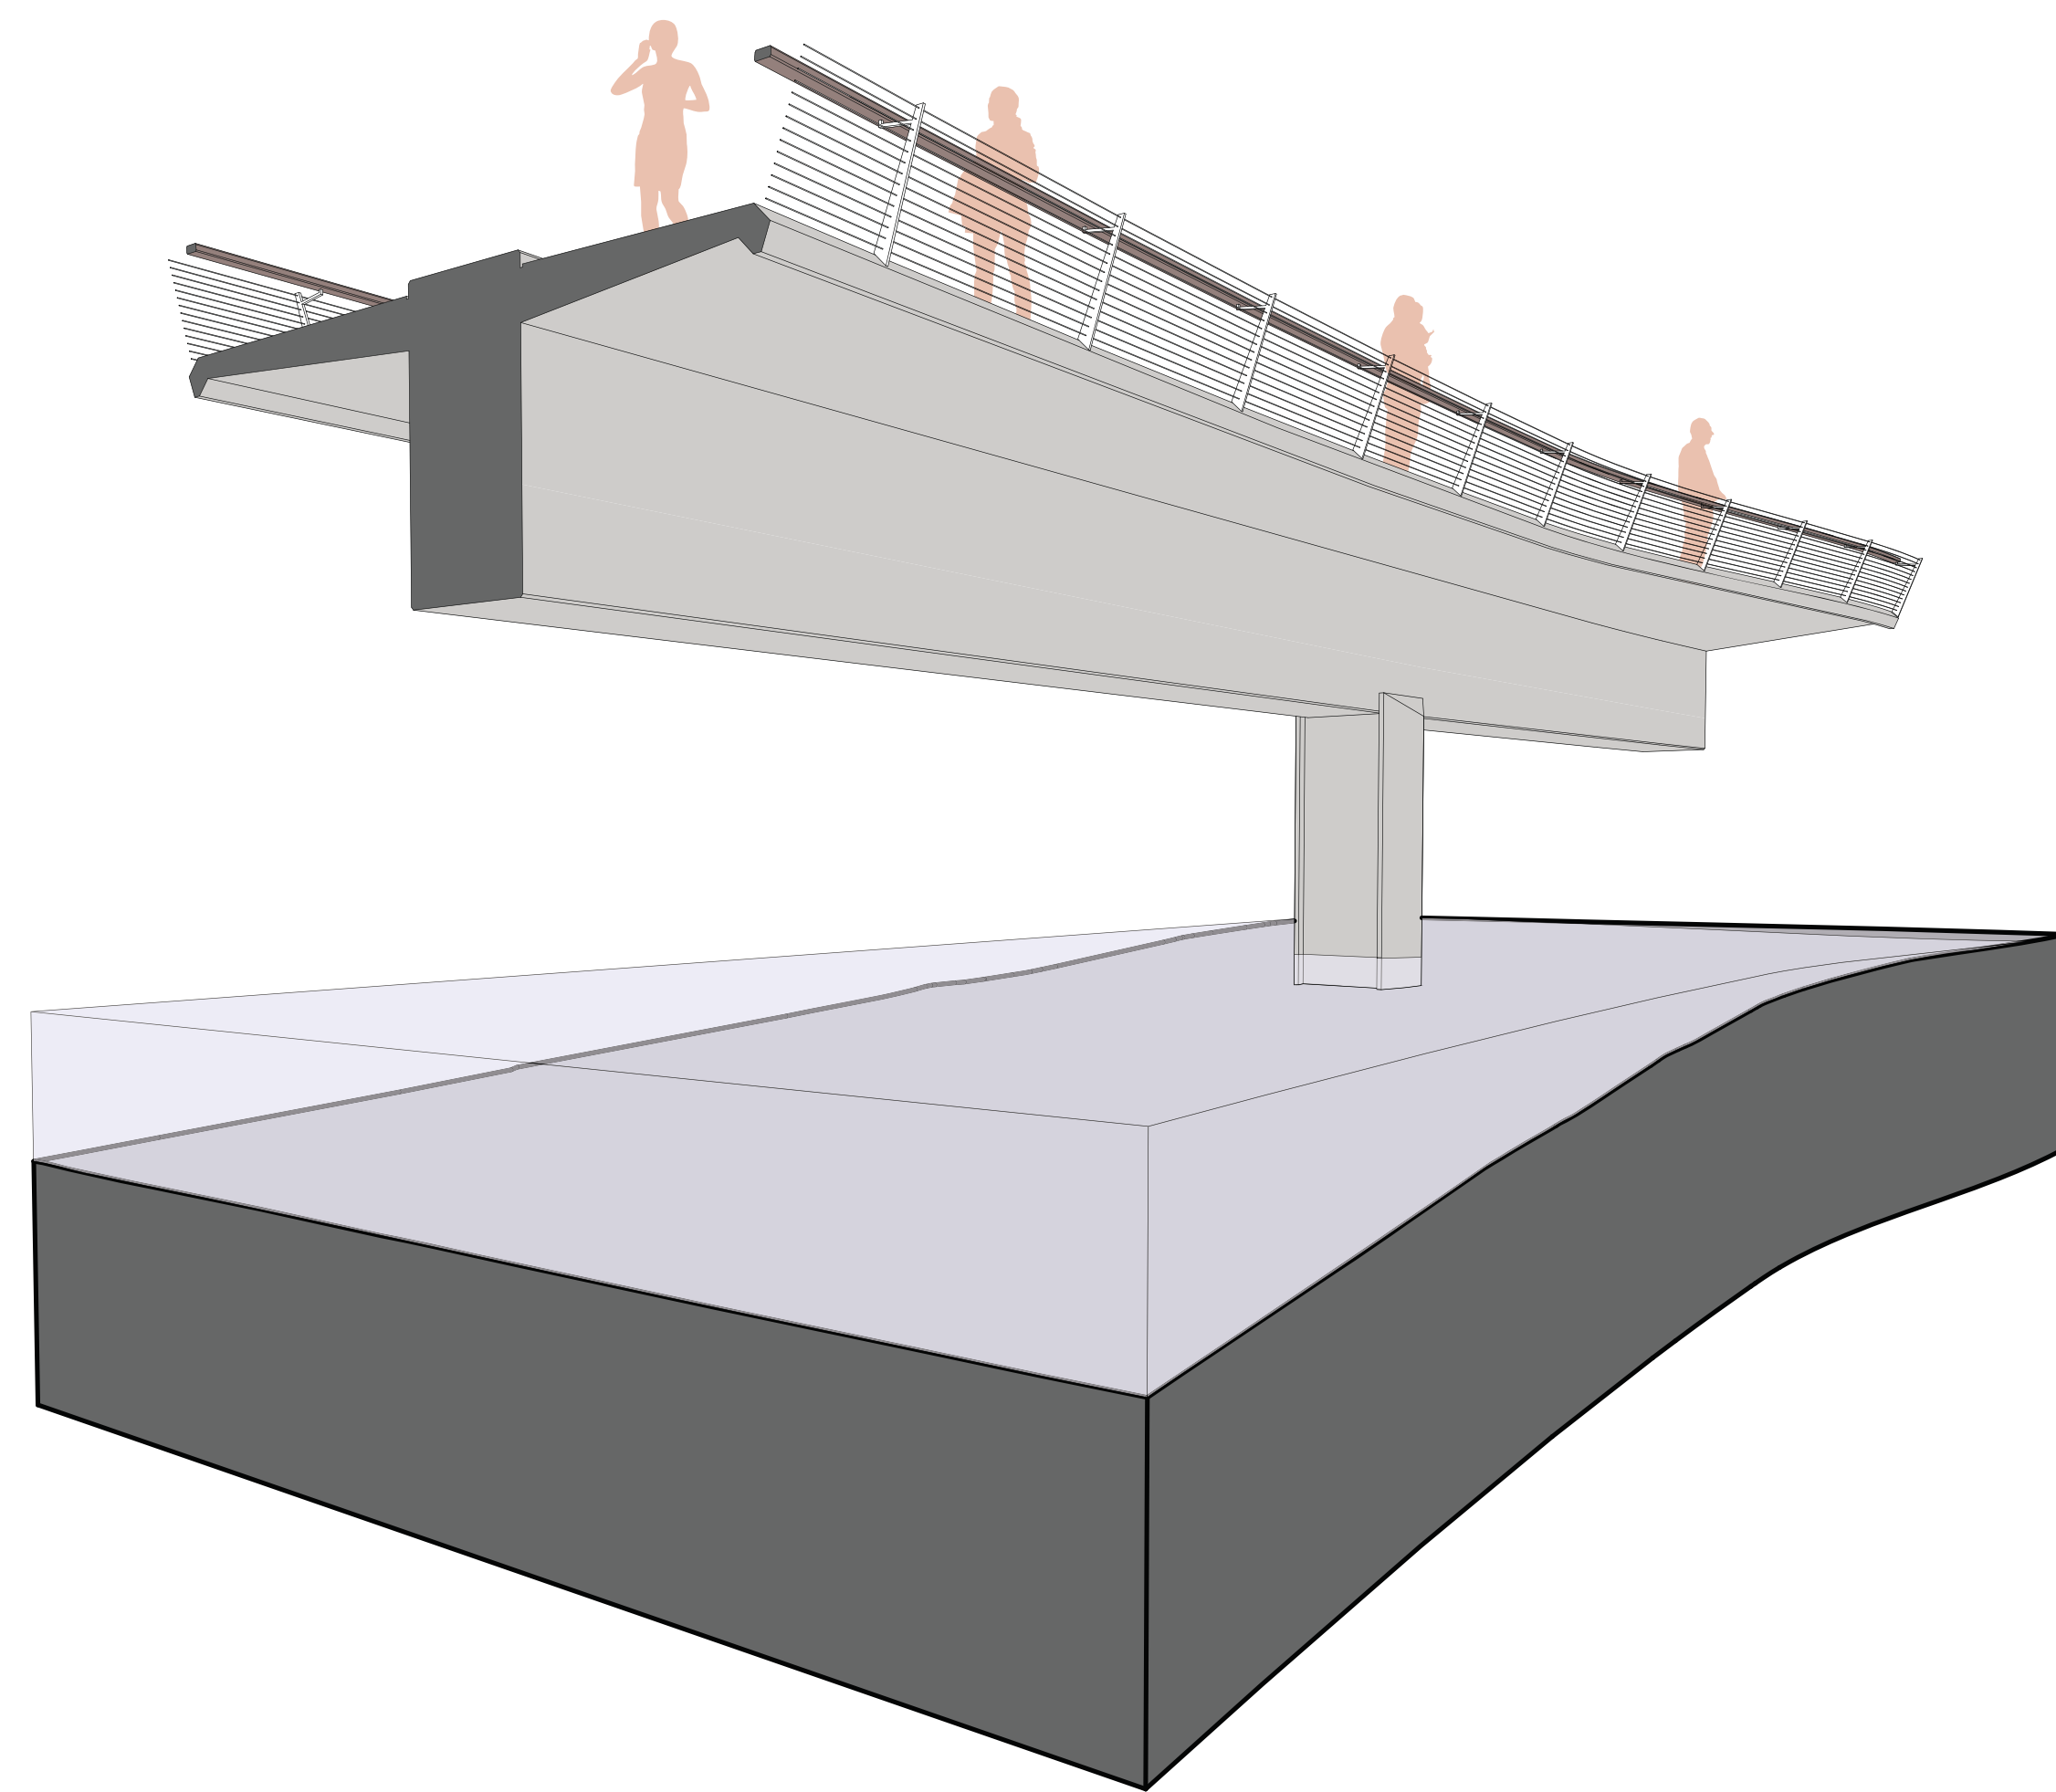



APPROACH VIEW



