


ADDRESS PLAT FOR MELODY TOWN CENTER - LOTS 1 & 2

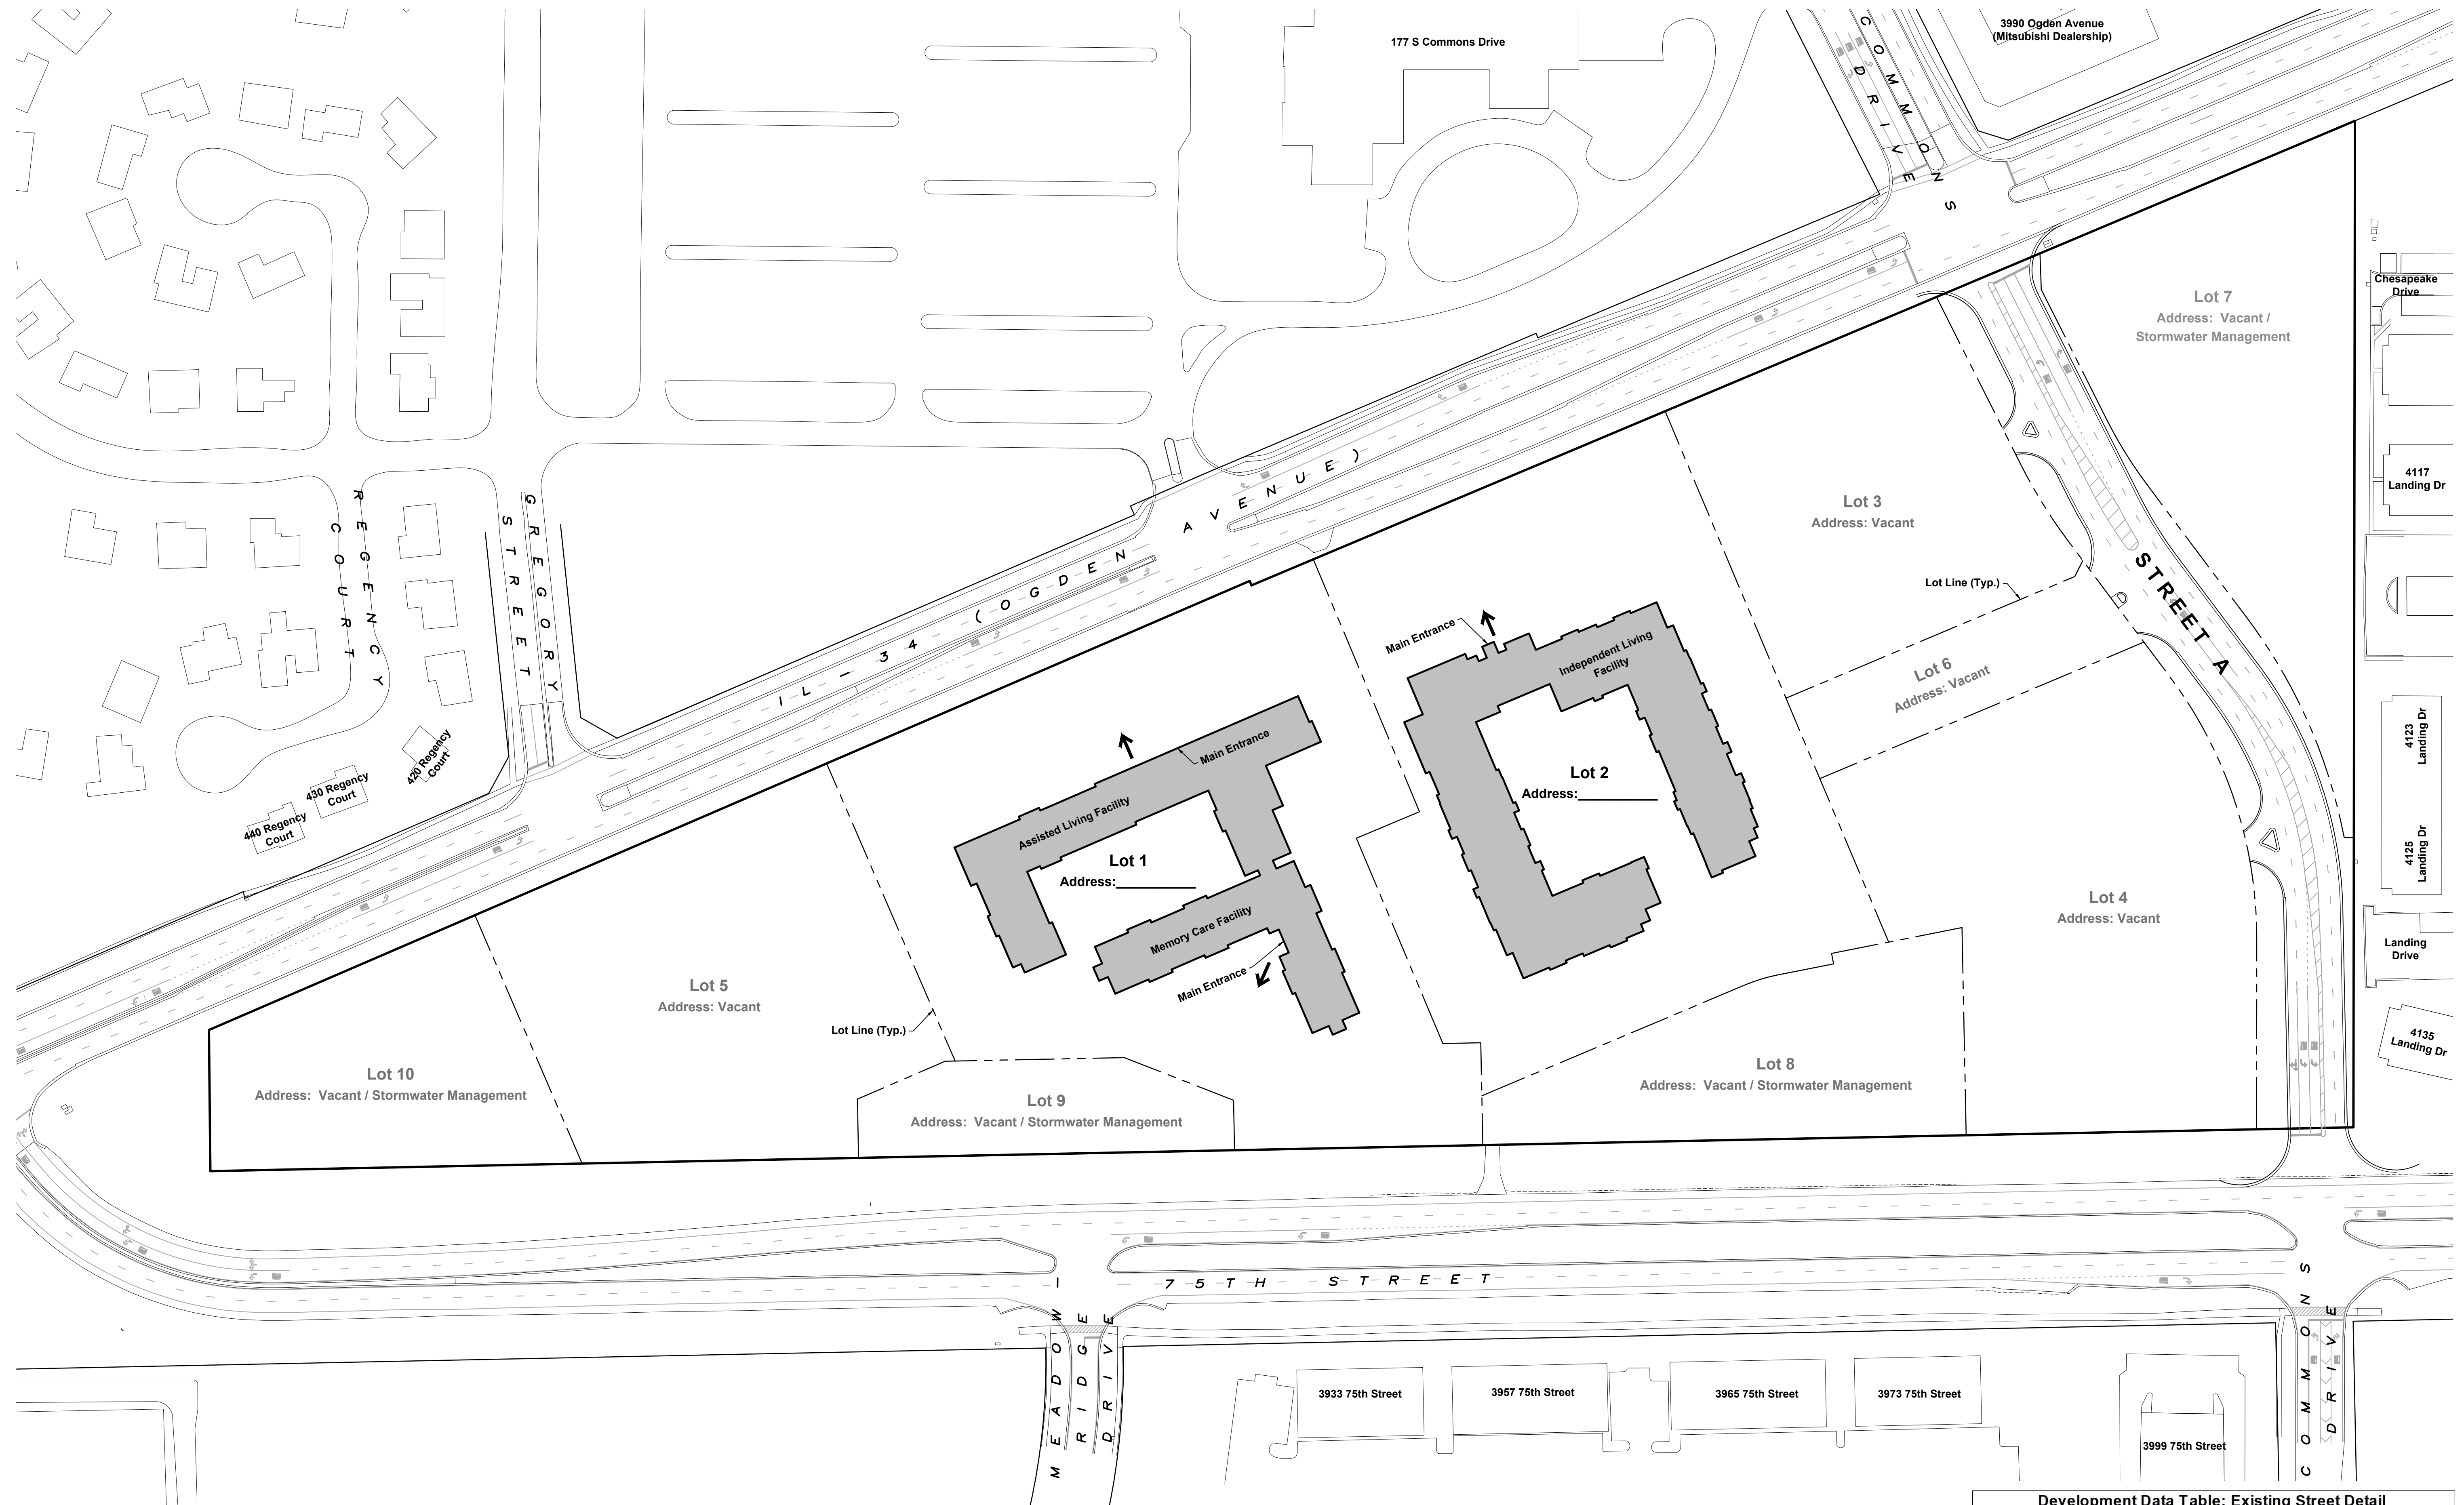

Address Plat: Signature Block			
Department	Print Name	Signature	Date

Development Data Table: New Street Detail			
Temporary Street Designation	Street Name	Designation (i.e. Street, Lane, Court etc.)	Address Range
Street A	Commons	Drive	177-
Street B			
Street C			
Street D			

Development Data Table: Existing Street Detail		
Existing Street Name	Designation (i.e. Street, Lane, Court etc.)	Proposed Address Range
Commons	Drive	177-
Ogden	Avenue	3800-3880
75th	Street	3917-3999

MELODY TOWN CENTER - LOTS 1 & 2
SEC OF OGDEN AVE. & 75TH STREET
CEDARWOOD DEVELOPMENT
 CITY OF AUROKA, DUPAGE COUNTY, ILLINOIS

HAEGER ENGINEERING
 consulting engineers • land surveyors
 100 East State Parkway, Schaumburg, IL 60173 • Tel: 847.394.6600 Fax: 847.394.6698
 Illinois Professional Design Firm License No. 184-00312
 www.haegerengineering.com

Cedarwood Development
 1705 MERRIMAN ROAD
 AKRON, OHIO 44313
 P: 330-536-9971
 F: 330-536-4591

Contract Purchaser & Petitioner:
 Ron DiHarbo
 Laura Hester, Housing
 (330) 714-9517

Project Manager: J D T
 Engineer: M D M
 Date: 2019-06-12
 Project No. 17-131
 Sheet 1

Scale: 1" = 80'
 NORTH

2019.02.09
 Date
 No. 1
 Revised per City Review Comments

Plot Date: Jul 04, 2019 - 12:00pm Plotted By: jash-1
 File Name: P:\2017\17131\Drawings\ Preliminary\17131 - Address Plat.dwg