


MRV


ARCHITECTS, INC.

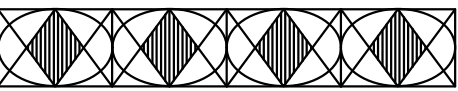

5105 TOLLVIEW DR., SUITE 197  
ROLLING MEADOWS, IL 60008  
TEL: 224-318-2140

MRV ARCHITECTS, INC. 2021

ALL DRAWINGS, SPECIFICATIONS, PLANS AND  
CONCEPTS ARE INSTRUMENTS OF SERVICE  
AND THEREFORE ARE PROPERTY OF MRV  
ARCHITECTS, INC. THEY MAY NOT BE REUSED,  
COPIED OR REPRODUCED WITHOUT  
PERMISSION AND EXPRESS WRITTEN CONSENT  
FROM MRV ARCHITECTS, INC.

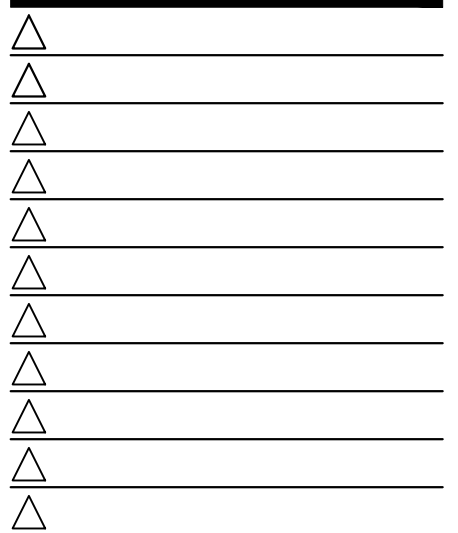

CONTRACT DATE:  
BUILDING TYPE: ENDEAVOR  
PLAN VERSION: FEBRUARY 2020  
SITE NUMBER:  
STORE NUMBER:

TACO BELL



NEC MESA LN. & KIRK RD.  
AURORA, IL 60502



FIRE ACCESS  
PLAN

FT1.0

PLOT DATE:

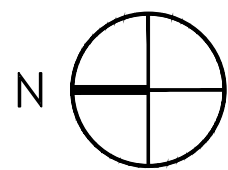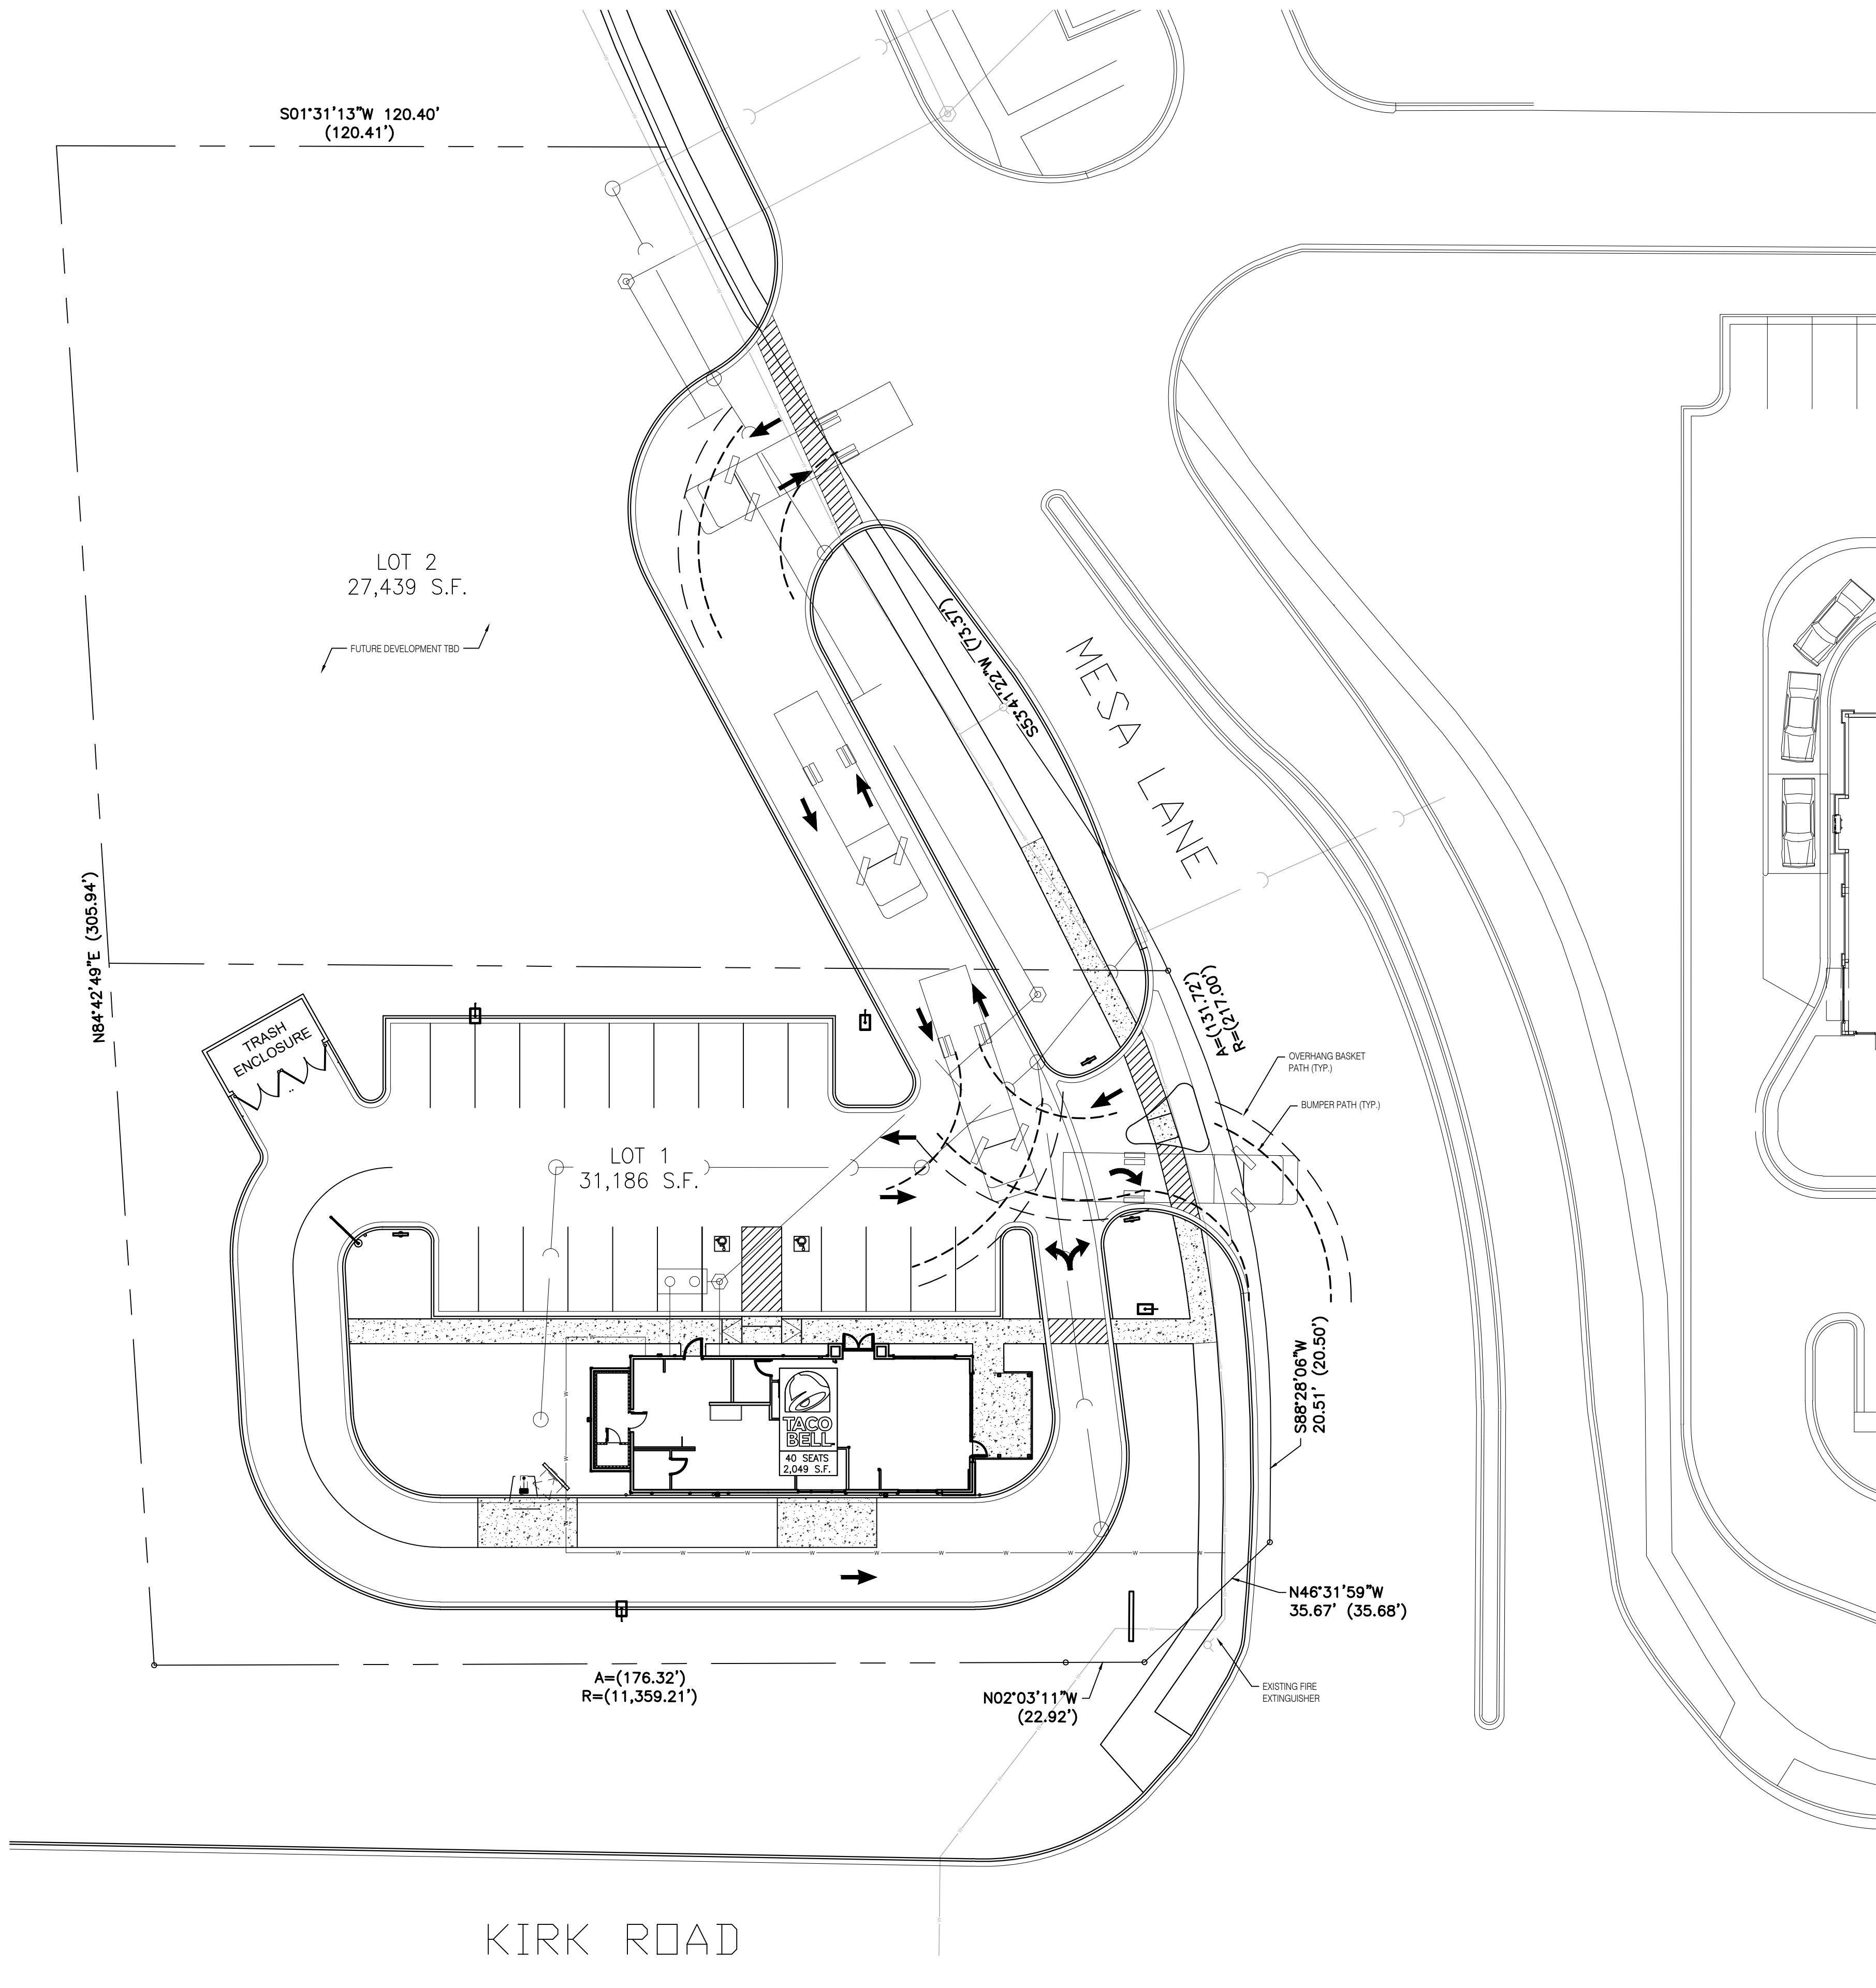

Fire Access Plan Data Table		
Description	Value	Unit
a) Building Height	23.00	feet
b) Building Square Footage (typical)	2,080	square feet
c) Building fire suppression information including any proposed use of sprinkler systems, fire alarm systems, whether fire extinguishers are needed:		
0		
d) General description of business to be conducted within each building including: will there be rack storage in the building, will there be storage of combustible materials over twelve feet in height, clearance of sprinkler heads and stored materials (18 inch minimum):		
The proposed business involves the preparation and sale of mexican inspired food. Areas within the building can be divided into areas devoted to dining, restroom, food assembly, cooking, warewashing, office, and storage areas uses.		

FIRE ACCESS PLAN DATA TABLE

A

FIRE ACCESS PLAN 1" = 20'-0"

1