
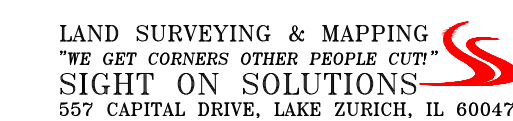






PAPPAGEORGE
HAYMES

These drawings may have been reproduced at a size different than originally drawn. Owner and Architect assume no responsibility for use of incorrect scale. Contractor shall verify all existing conditions prior to proceeding with construction and notify architect immediately of any discrepancies or conflicts.

[illegible]

A015

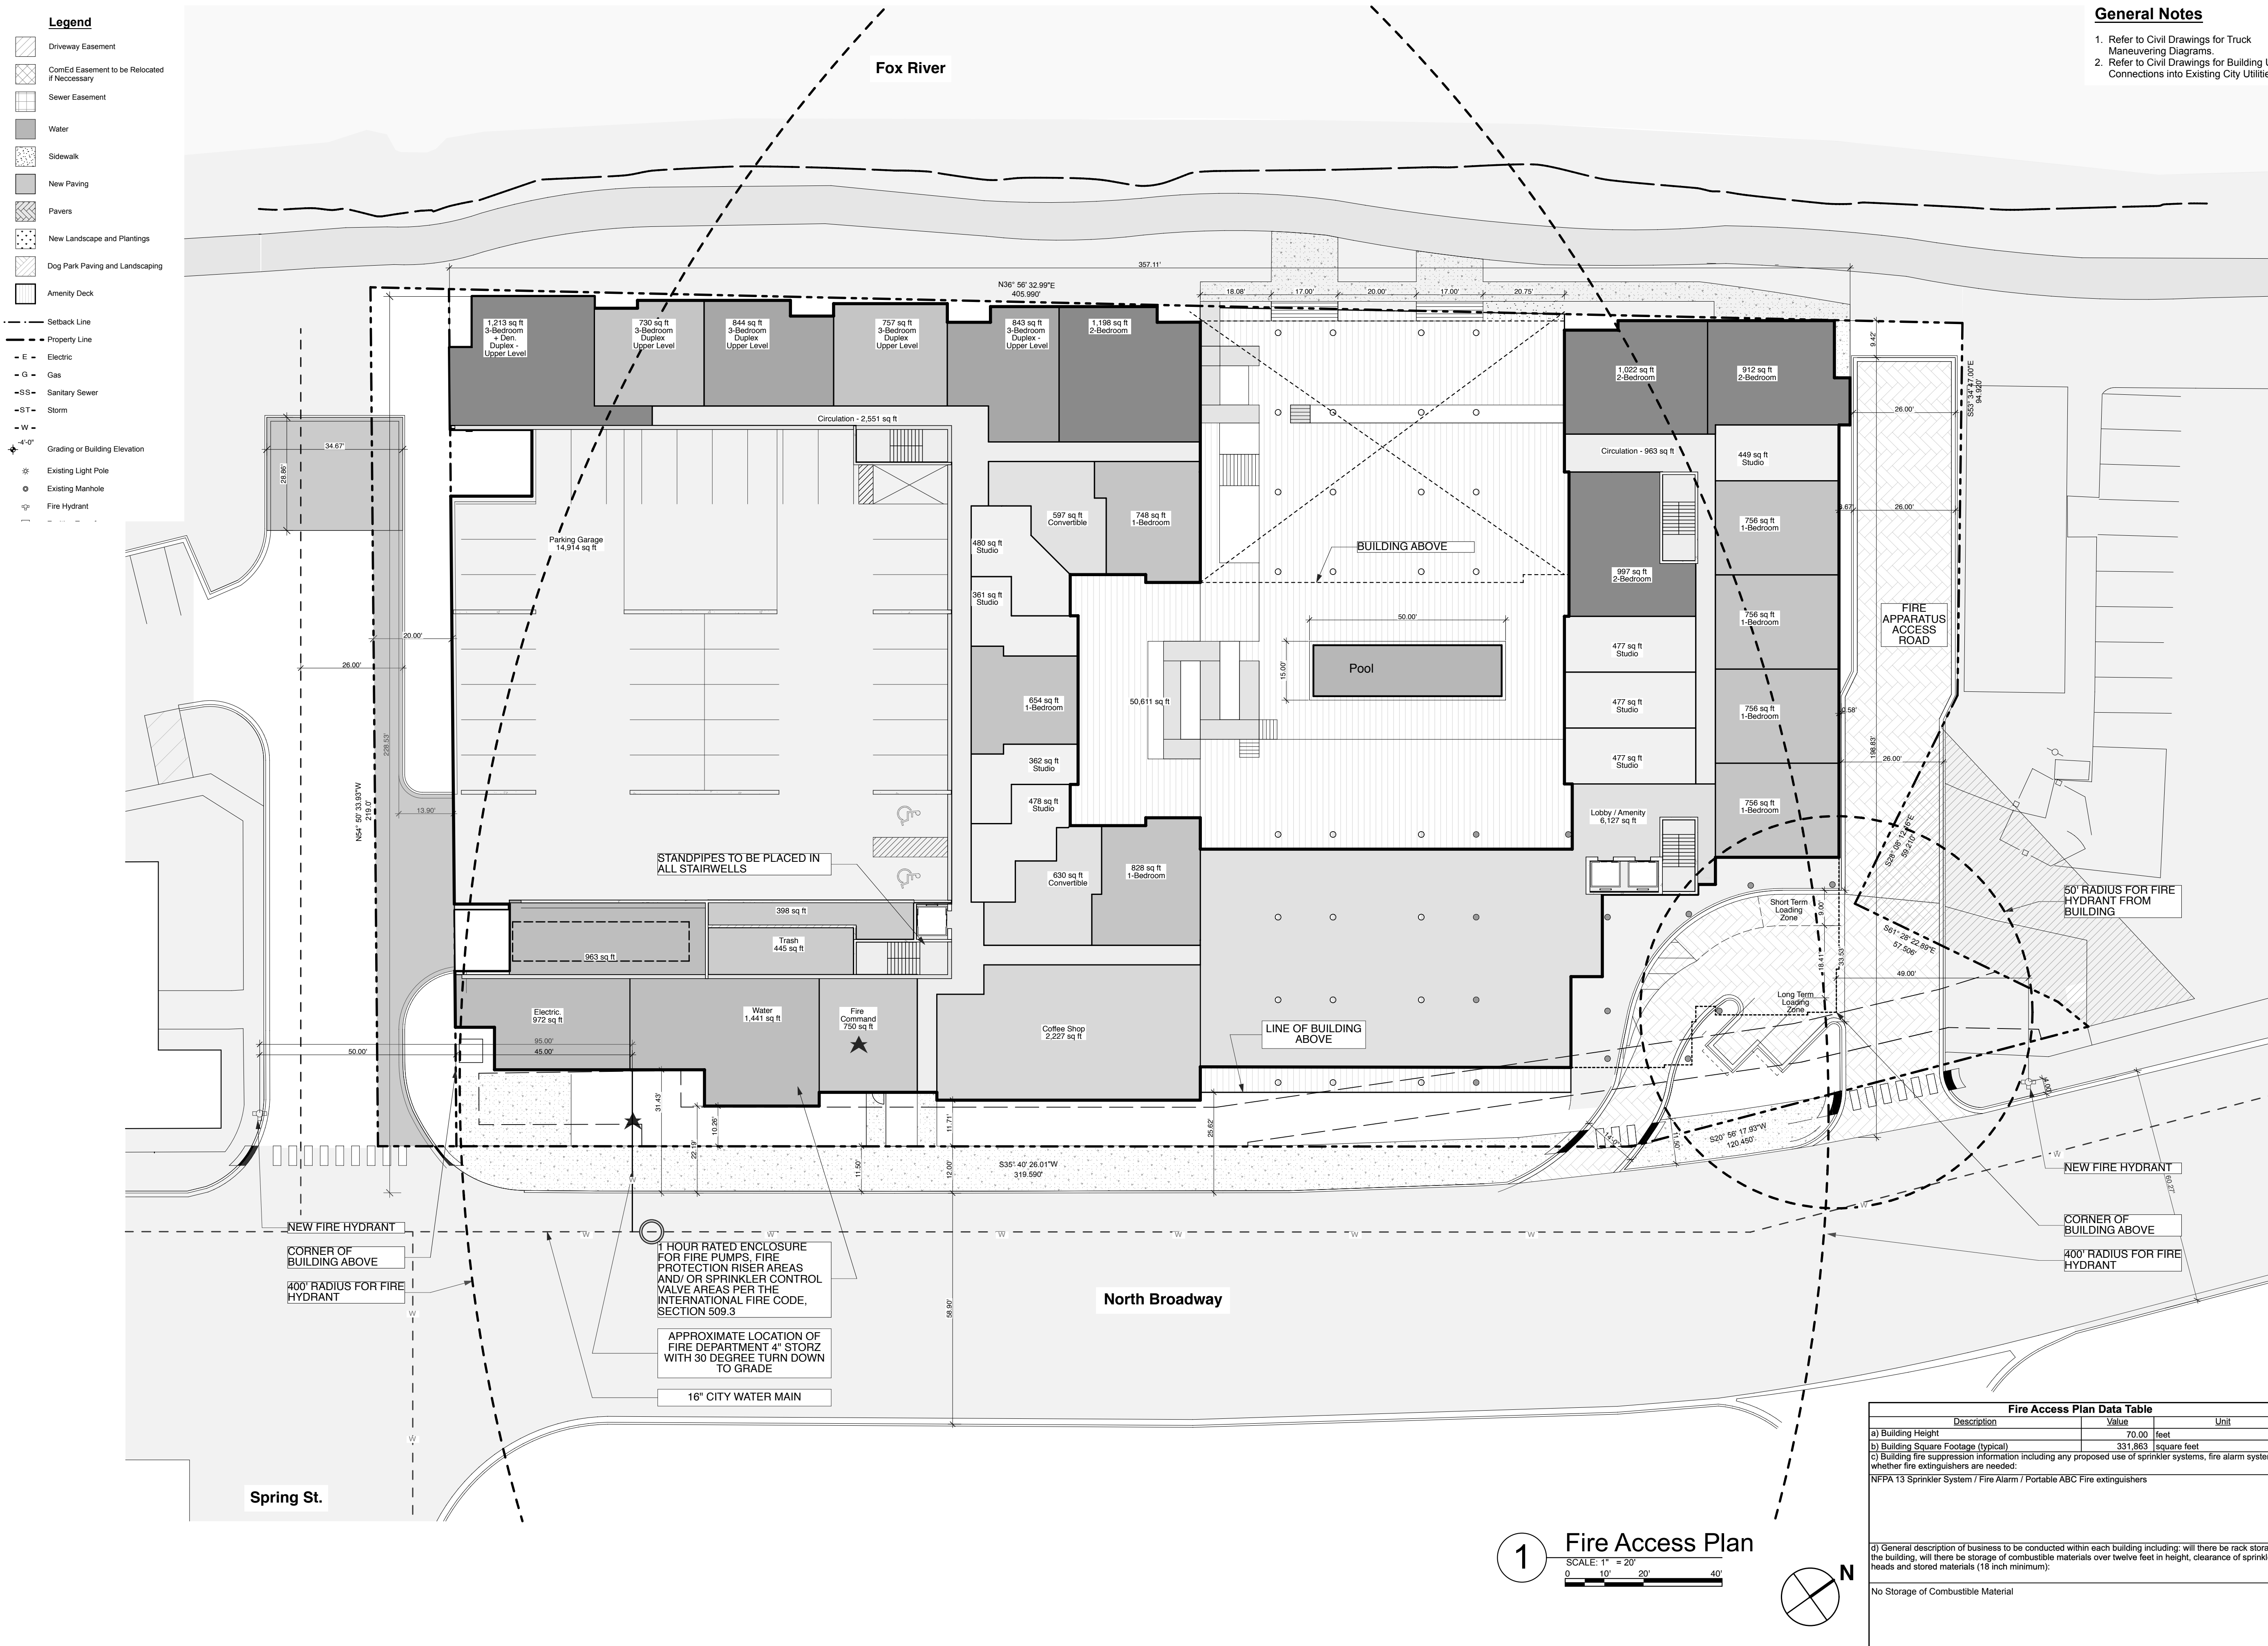

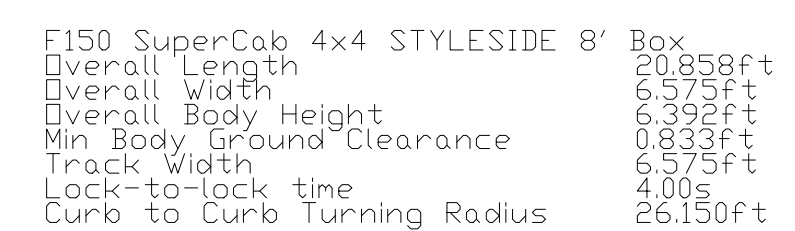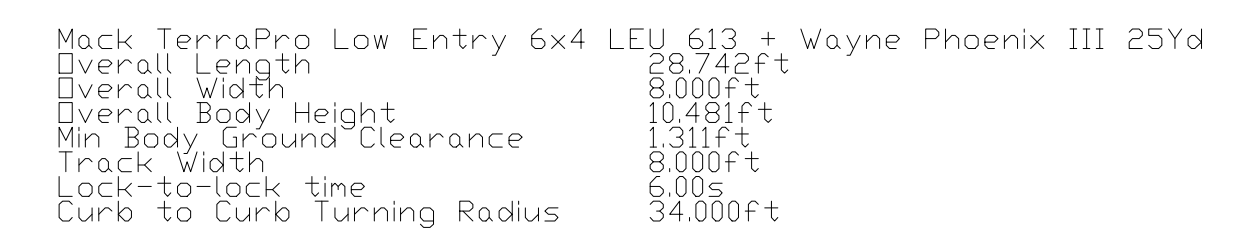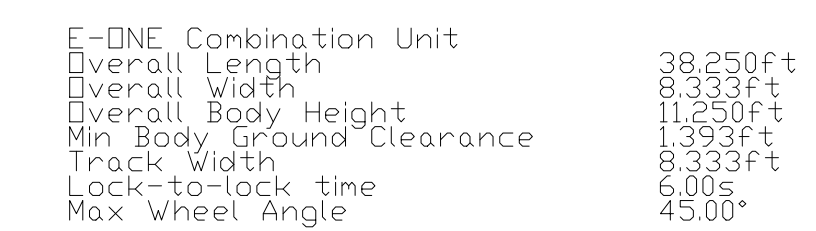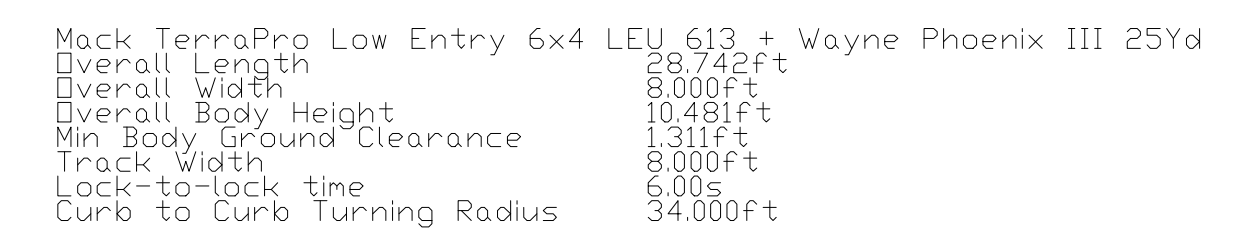

**DAC Development Subdivision
Lot 1**
100 N. Broadway
Aurora, IL 60505
100 N. Broadway LLC
owner

DAC Development Group
640 N. La Salle Dr #410
Chicago, IL. 60654
petitioner

[illegible]

orientation	
project number	519070
scale	1" = 30'
date	8/13/21
sheet title	Turning Analysis
sheet number	