


ADDRESS PLAT

FOR
 ORCHARD ROAD BUSINESS PARK (LOT 12)
 2415 N. ORCHARD ROAD
 AURORA, IL 60506

RECEIVED
 FEB -1 2017
 CITY OF AURORA
 PLANNING & ZONING DIVISION

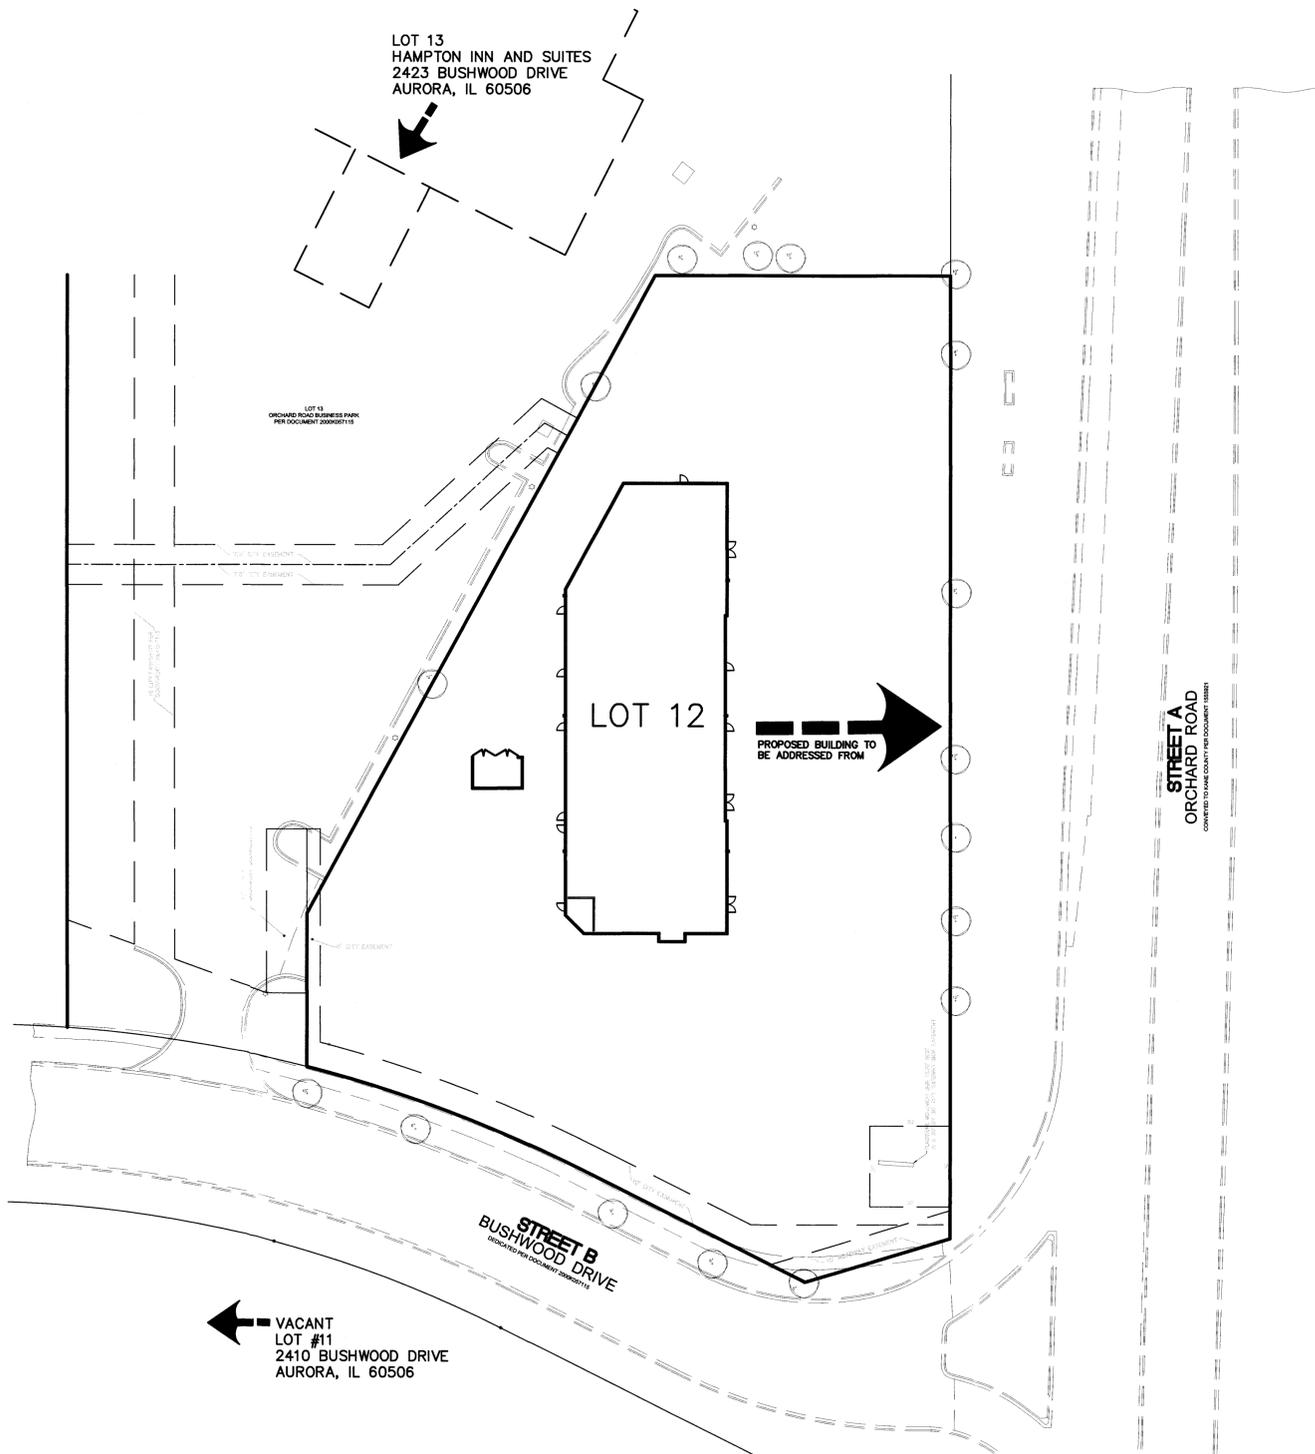


Development Data Table: Existing Street Detail

Existing Street Name	Designation (i.e. Street, Lane, Court etc.)	Proposed Address Range
ORCHARD (STREET A)	ROAD	2415 N.
BUSHWOOD (STREET B)	DRIVE	

Address Plat: Signature Block

Department	Print Name	Signature	Date

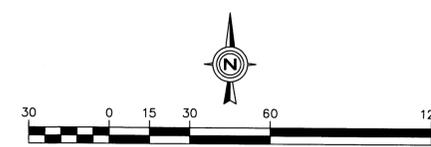

NO.	REVISIONS	DATE
1	PER C.O.A. REVIEW COMMENTS	12/13/16
2	PER C.O.A. REVIEW COMMENTS	01/20/17
3	PER C.O.A. REVIEW LETTER DATED 1/23/17	01/23/17

Prepared For:
 VEQUITY
 400 N. State St., Suite 400
 Chicago, IL 60654
 STU'S LANDING - AURORA
 2415 N. Orchard Road
 Aurora, Illinois 60506

Prepared By:



CHECKED BY: B. PERRY
 DESIGN BY: K. PRICE
 DRAWN BY: K. PRICE
 DATE: DECEMBER 5, 2016
 SCALE: 1" = 30'
 PROJECT NO.: 16-301

ADDRESS PLAT

2-17

ADDRESS PLAT

c:\dwg\16\jbs\16301\16-301.dwg, Address Plat (demo and lman)