



# LANDSCAPE PLAN FOR CLA AURORA LLC SUBDIVISION LOT 3

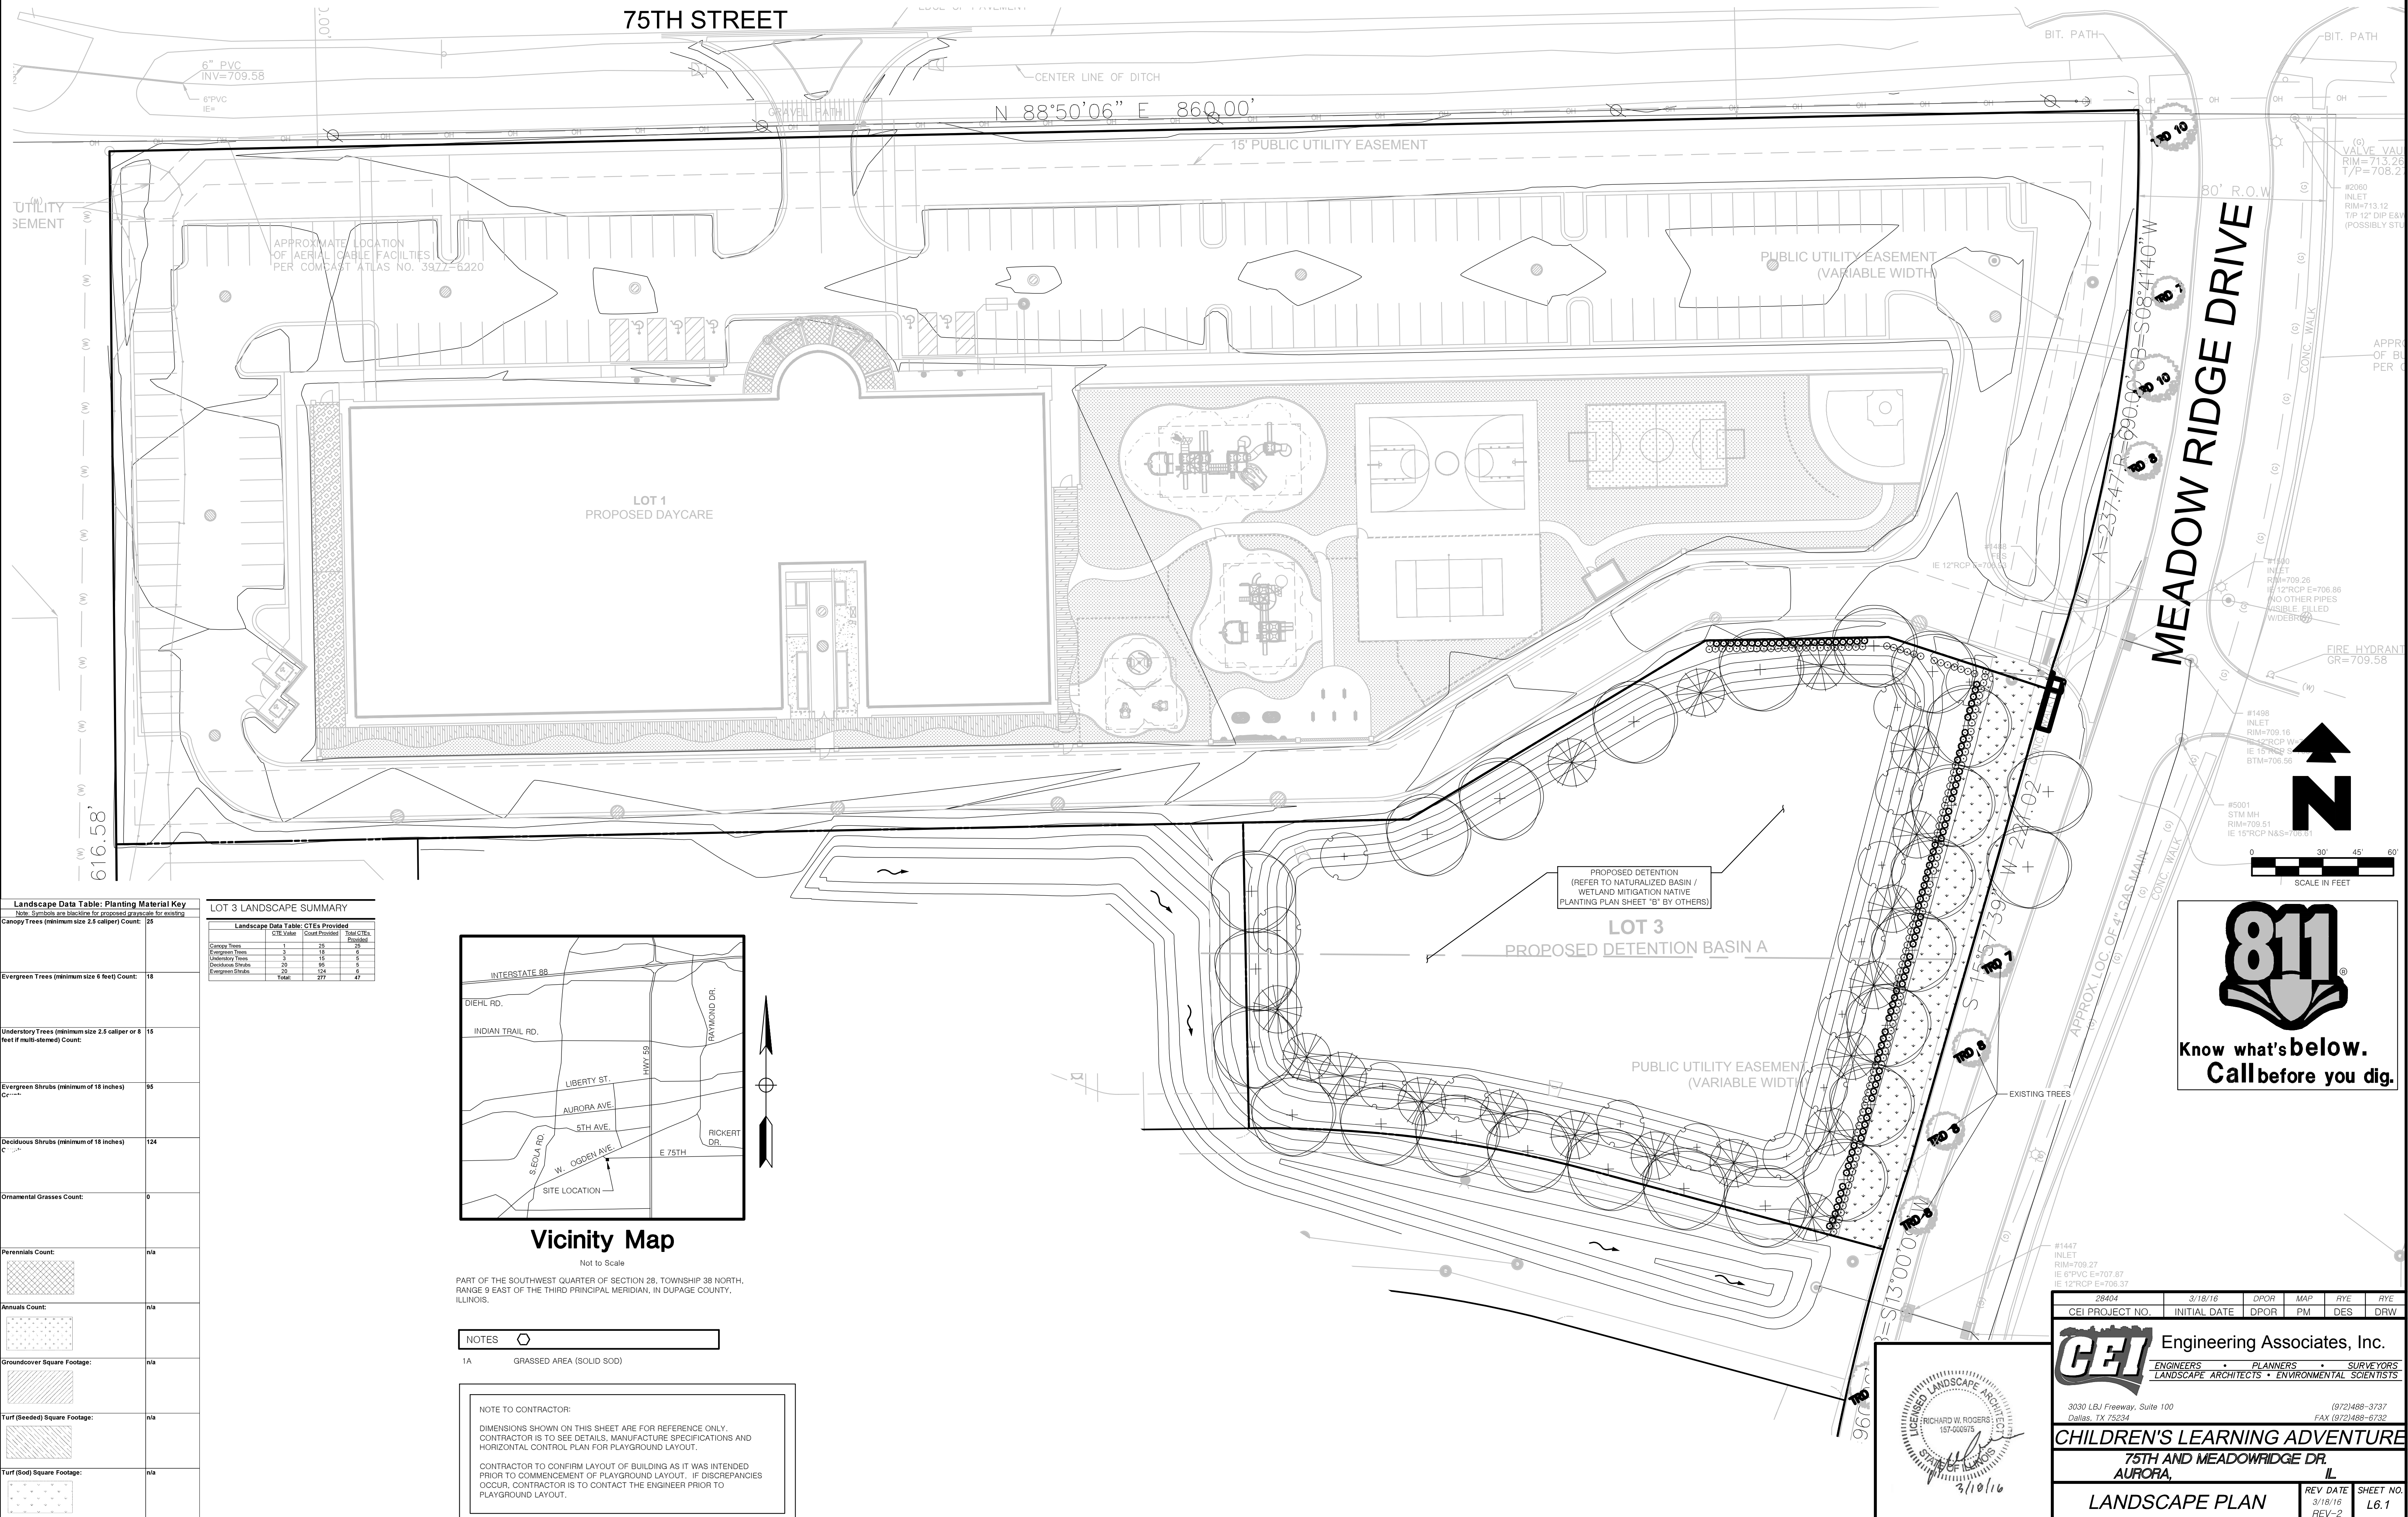

**Landscape Data Table: Planting Material Key**  
 Title: Provide area schedule for proposed materials for working  
 Canopy Trees (minimum size 2.5 caliper) Count: 25  
 Evergreen Trees (minimum size 6 feet) Count: 18  
 Understory Trees (minimum size 2.5 caliper or 6 feet if multi-stemmed) Count: 15  
 Evergreen Shrubs (minimum of 18 inches) Count: 95  
 Deciduous Shrubs (minimum of 18 inches) Count: 124  
 Ornamental Grasses Count: 0  
 Perennials Count: n/a  
 Annals Count: n/a  
 Groundcover Square Footage: n/a  
 Turf (Seed) Square Footage: n/a  
 Turf (Sod) Square Footage: n/a

**LOT 3 LANDSCAPE SUMMARY**

Category	Count	Plant
Canopy Trees	25	Various
Evergreen Trees	18	Various
Understory Trees	15	Various
Evergreen Shrubs	95	Various
Deciduous Shrubs	124	Various
<b>Total</b>	<b>277</b>	

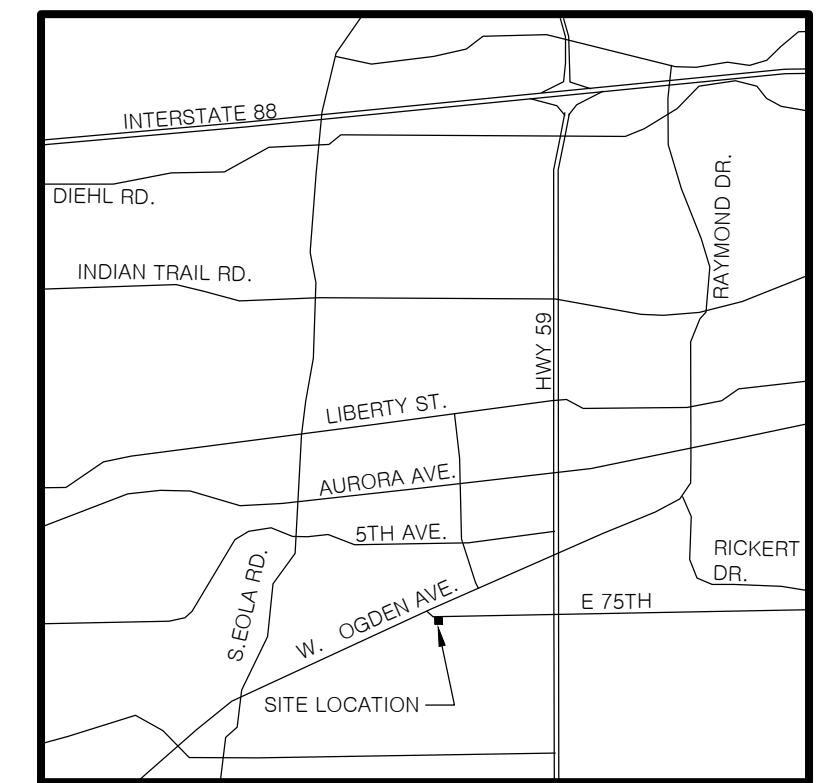

**Vicinity Map**  
 Not to Scale  
 PART OF THE SOUTHWEST QUARTER OF SECTION 28, TOWNSHIP 38 NORTH, RANGE 9 EAST OF THE THIRD PRINCIPAL MERIDIAN, IN DUPAGE COUNTY, ILLINOIS.

**NOTES**

1A GRASSSED AREA (SOLID SOD)

**NOTE TO CONTRACTOR:**  
 DIMENSIONS SHOWN ON THIS SHEET ARE FOR REFERENCE ONLY. CONTRACTOR IS TO SEE DETAILS, MANUFACTURE SPECIFICATIONS AND HORIZONTAL CONTROL PLAN FOR PLAYGROUND LAYOUT.  
 CONTRACTOR TO CONFIRM LAYOUT OF BUILDING AS IT WAS INTENDED PRIOR TO COMMENCEMENT OF PLAYGROUND LAYOUT. IF DISCREPANCIES OCCUR, CONTRACTOR IS TO CONTACT THE ENGINEER PRIOR TO PLAYGROUND LAYOUT.


28404  
 CEI PROJECT NO. 3/18/16 DPOR MAP A/E R/E  
 INITIAL DATE DPOR PM DES DRW

**CEI Engineering Associates, Inc.**  
 ENGINEERS • PLANNERS • SURVEYORS  
 LANDSCAPE ARCHITECTS • ENVIRONMENTAL SCIENTISTS

3030 LBJ Freeway, Suite 100 (972)488-3737  
 Dallas, TX 75234 FAX (972)488-6732

**CHILDREN'S LEARNING ADVENTURE**  
 75TH AND MEADOWRIDGE DR.  
 AURORA, IL

**LANDSCAPE PLAN** REV DATE 3/18/16 SHEET NO. L6.1  
 REV-2

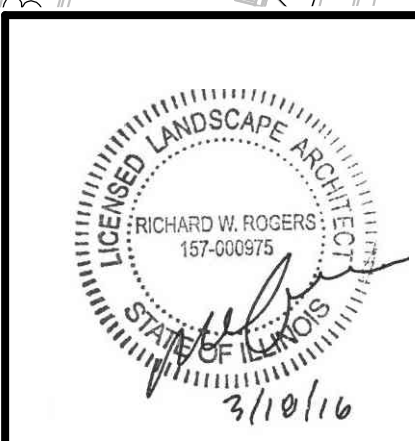

JOB # 28404 (DRAWING: 28404-CLA-LP-DST) SUBMITTED: 2.dwg