



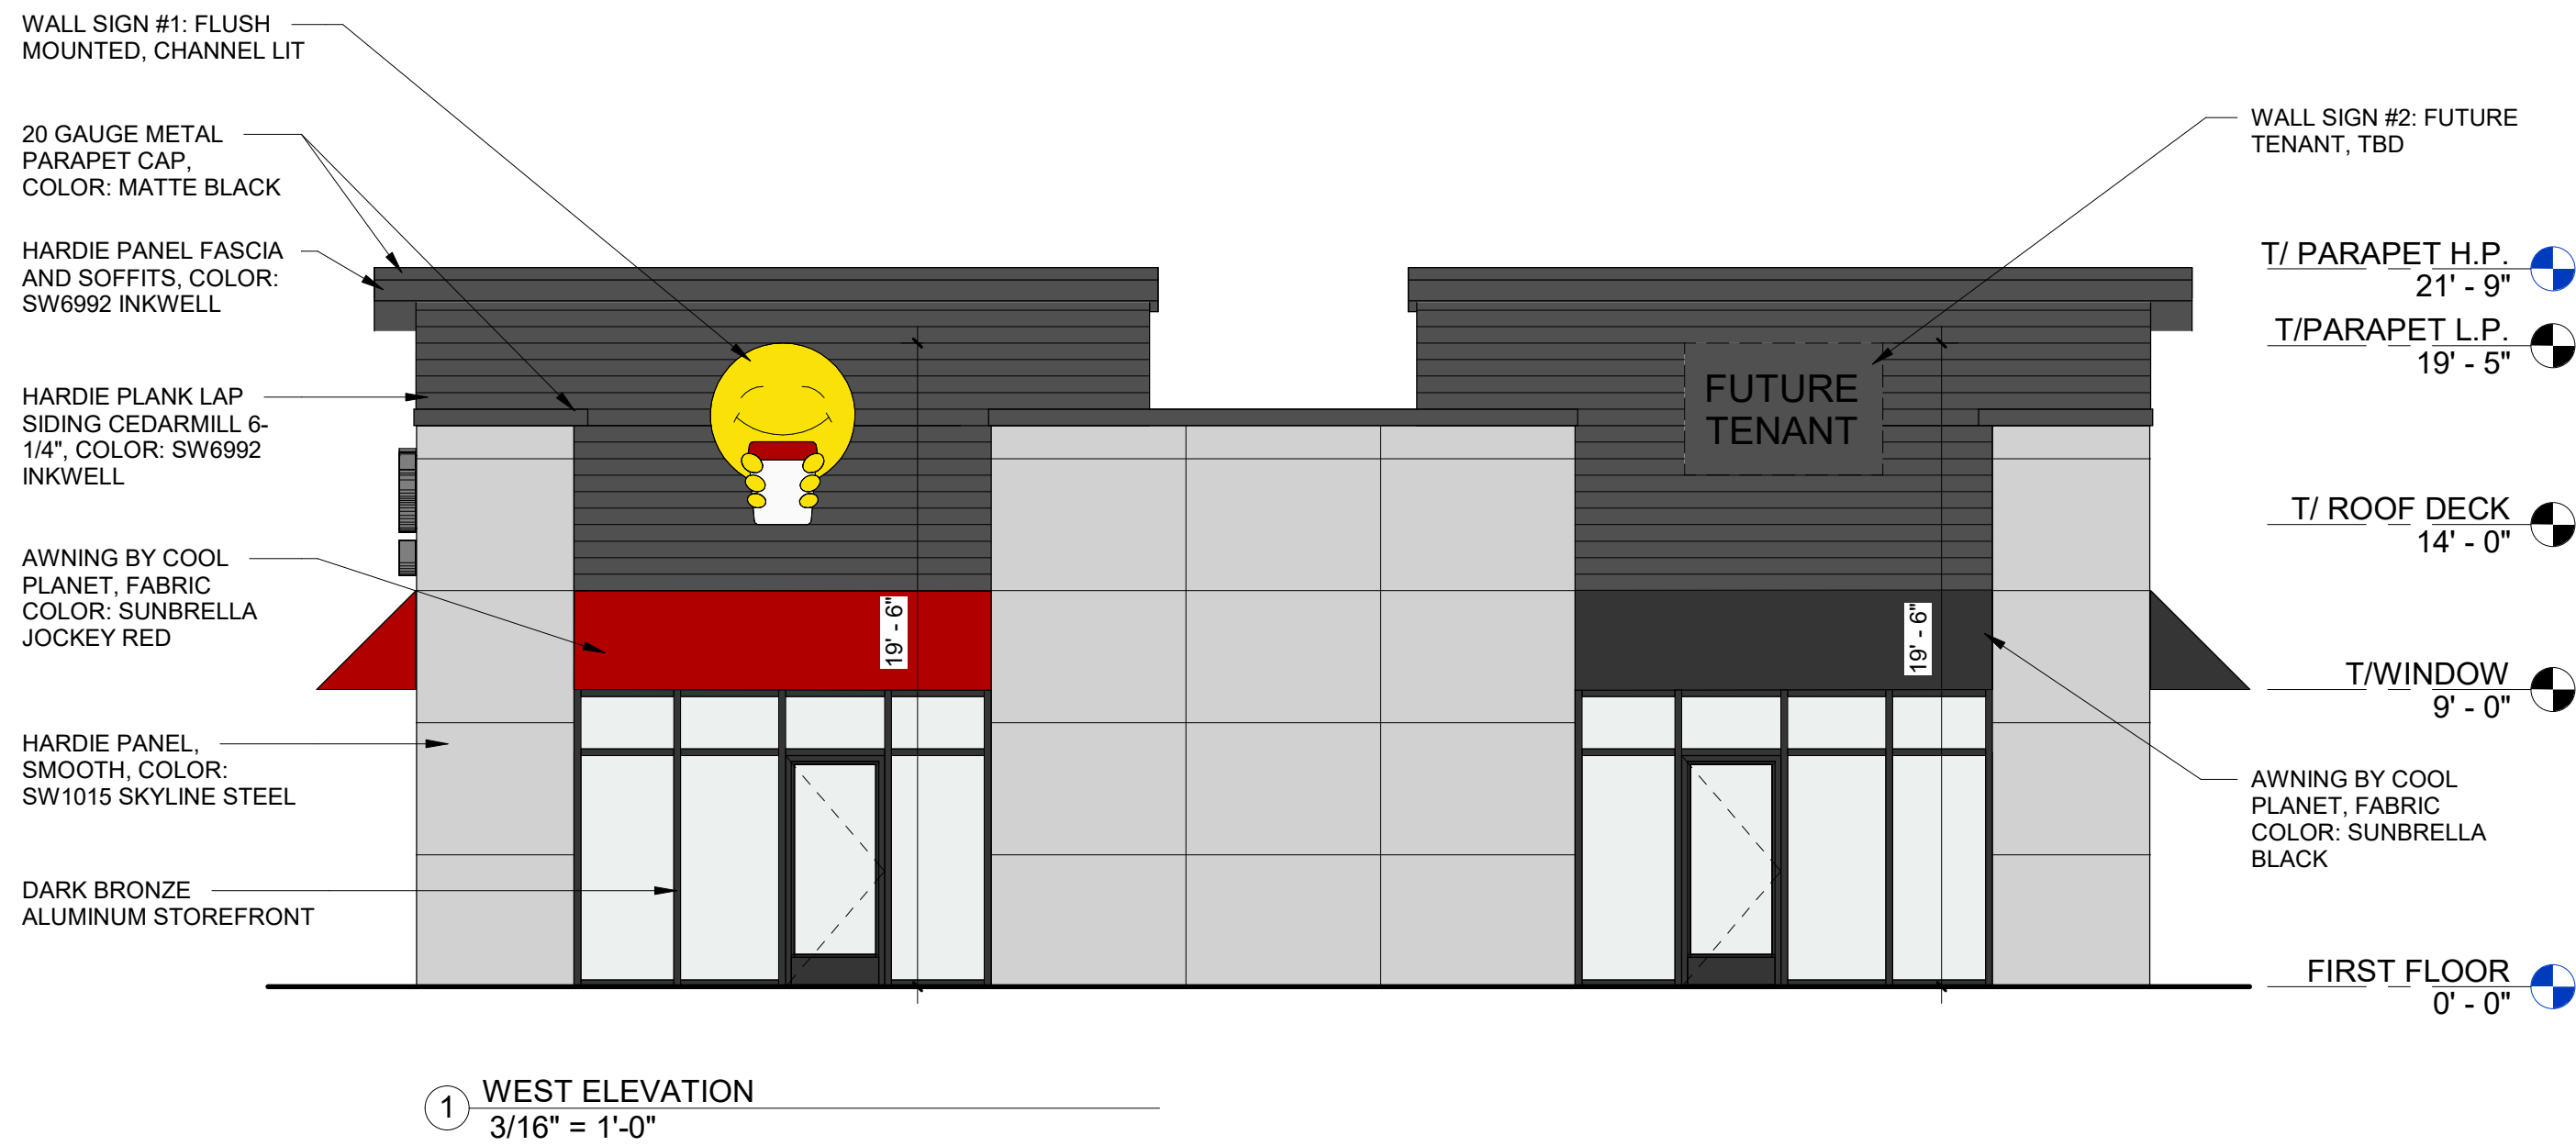

Elevation Data Table: Wall Signage				
Wall Sign #	Description	Value	Unit	
1	i) Width of Façade - on which Sign is Located	52.50	Feet	
	ii) Height of Façade - on which Sign is Located	21.75	Feet	
	iii) Square Footage of Façade - on which Sign is Located	1,141.88	Square Feet	
	iv) Width of Sign Face	4.38	Feet	
	v) Height of Sign Face	5.50	Feet	
	vi) Square Footage of Sign Face	24.06	Square Feet	
	vii) Percent of Sign Coverage - Façade on which Sign is Located	2%	Percent	
2	i) Width of Façade - on which Sign is Located	52.50	Feet	
	ii) Height of Façade - on which Sign is Located	21.75	Feet	
	iii) Square Footage of Façade - on which Sign is Located	1,141.88	Square Feet	
	iv) Width of Sign Face	6.00	Feet	
	v) Height of Sign Face	4.00	Feet	
	vi) Square Footage of Sign Face	24.00	Square Feet	
	vii) Percent of Sign Coverage - Façade on which Sign is Located	2%	Percent	
3	i) Width of Façade - on which Sign is Located	52.50	Feet	
	ii) Height of Façade - on which Sign is Located	19.42	Feet	
	iii) Square Footage of Façade - on which Sign is Located	1,019.55	Square Feet	
	iv) Width of Sign Face	6.30	Feet	
	v) Height of Sign Face	5.50	Feet	
	vi) Square Footage of Sign Face	34.65	Square Feet	
	vii) Percent of Sign Coverage - Façade on which Sign is Located	3%	Percent	
4	i) Width of Façade - on which Sign is Located	53.50	Feet	
	ii) Height of Façade - on which Sign is Located	20.60	Feet	
	iii) Square Footage of Façade - on which Sign is Located	1,102.10	Square Feet	
	iv) Width of Sign Face	17.10	Feet	
	v) Height of Sign Face	3.70	Feet	
	vi) Square Footage of Sign Face	63.27	Square Feet	
	vii) Percent of Sign Coverage - Façade on which Sign is Located	6%	Percent	

Wall Sign #	Description	Value	Unit	
5	i) Width of Façade - on which Sign is Located	53.50	Feet	
	ii) Height of Façade - on which Sign is Located	20.60	Feet	
	iii) Square Footage of Façade - on which Sign is Located	1,102.10	Square Feet	
	iv) Width of Sign Face	2.50	Feet	
	v) Height of Sign Face	3.50	Feet	
	vi) Square Footage of Sign Face	8.75	Square Feet	
	vii) Percent of Sign Coverage - Façade on which Sign is Located	1%	Percent	
6	i) Width of Façade - on which Sign is Located	53.50	Feet	
	ii) Height of Façade - on which Sign is Located	20.60	Feet	
	iii) Square Footage of Façade - on which Sign is Located	1,102.10	Square Feet	
	iv) Width of Sign Face	2.50	Feet	
	v) Height of Sign Face	3.50	Feet	
	vi) Square Footage of Sign Face	8.75	Square Feet	
	vii) Percent of Sign Coverage - Façade on which Sign is Located	1%	Percent	
7	i) Width of Façade - on which Sign is Located	53.50	Feet	
	ii) Height of Façade - on which Sign is Located	20.60	Feet	
	iii) Square Footage of Façade - on which Sign is Located	1,102.10	Square Feet	
	iv) Width of Sign Face	2.50	Feet	
	v) Height of Sign Face	3.50	Feet	
	vi) Square Footage of Sign Face	8.75	Square Feet	
	vii) Percent of Sign Coverage - Façade on which Sign is Located	1%	Percent	

Elevation Data Table: Ground Signage				
Ground Sign #	Description	Value	Unit	
1	i) Length of street frontage - on which Sign is Located	177	Feet	
	ii) Width of Sign Face	4.00	Feet	
	iii) Height of Sign Face	6.00	Feet	
	iv) Square Footage of Sign Face	24	Square Feet	
	v) Height of Sign (overall)	8	Feet	
	vi) Width of Sign (overall)	6	Feet	
	vii) Type of Sign	Flush Mount Channel Lit		
	viii) Type of Sign Base	CMU		
	ix) Is there a Digital Display	No		
	If Yes then, Location of Digital Display on the sign			
	Height of Digital Display		Feet	
	Width of Digital Display		Feet	
	Square Footage of Digital Display		Square Feet	
	Percent of Digital Display Sign Coverage		Percent	

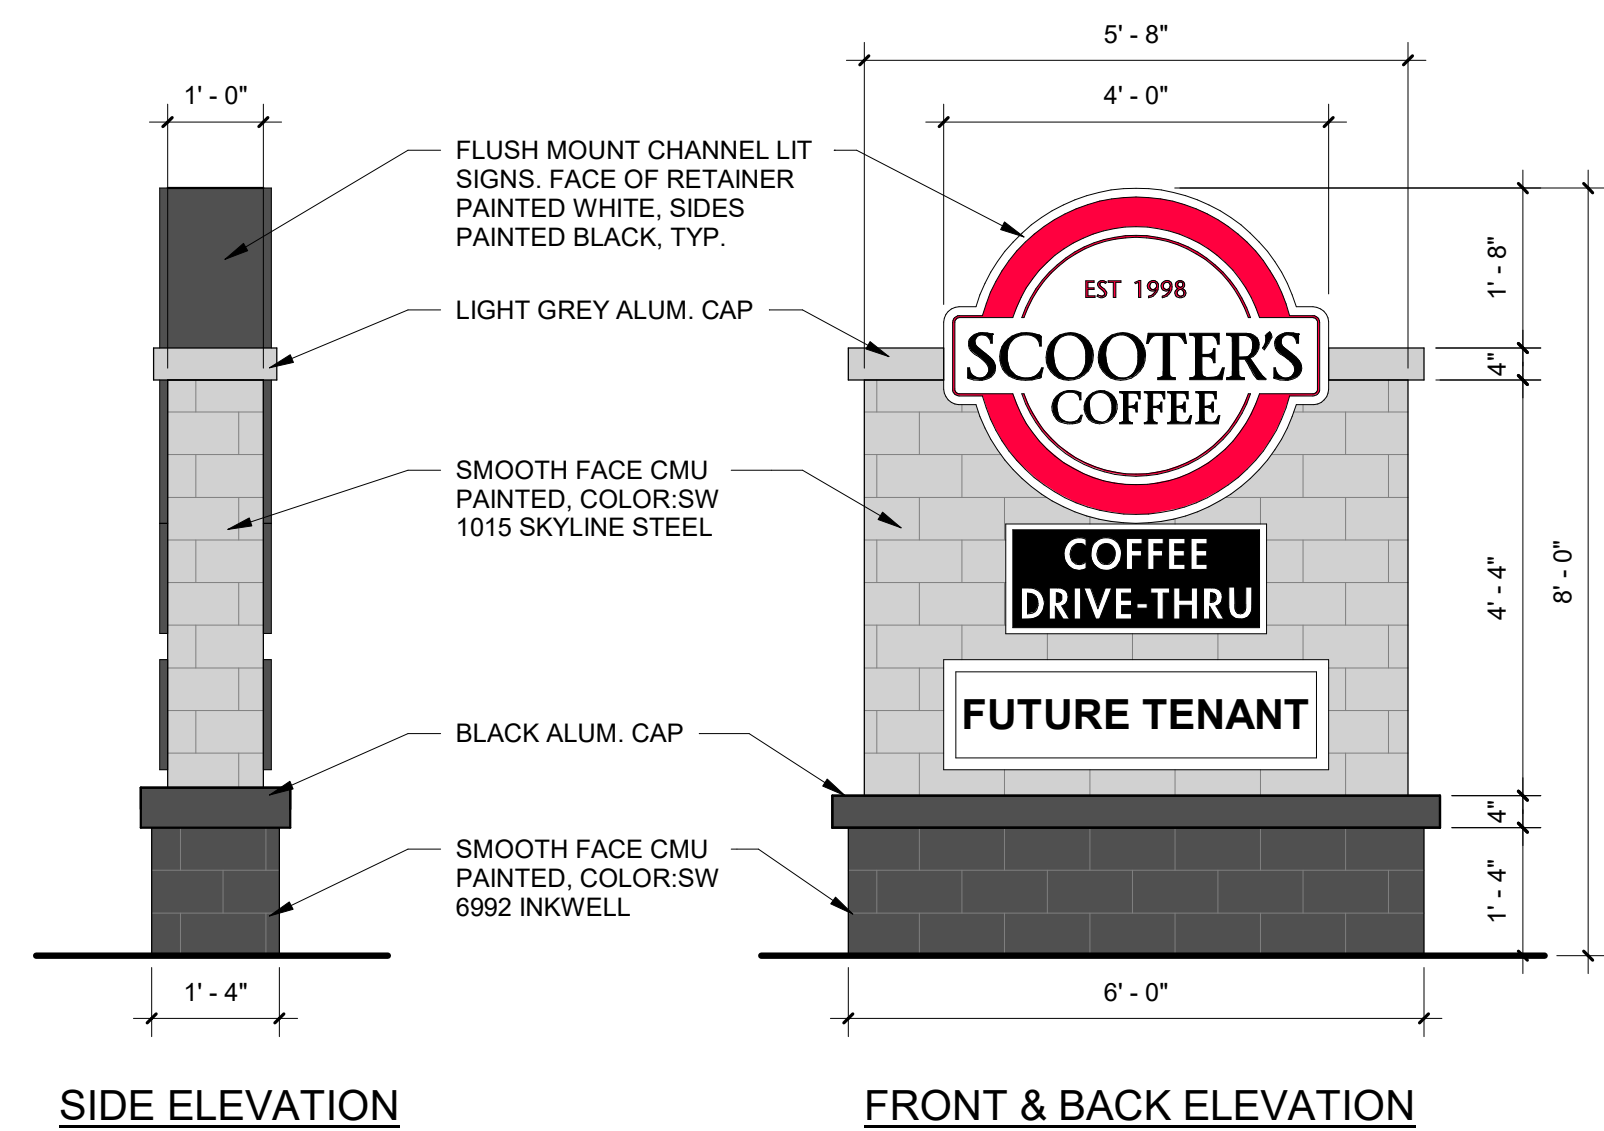

REVISIONS		
	CITY RESUBMITTAL	08/01/25