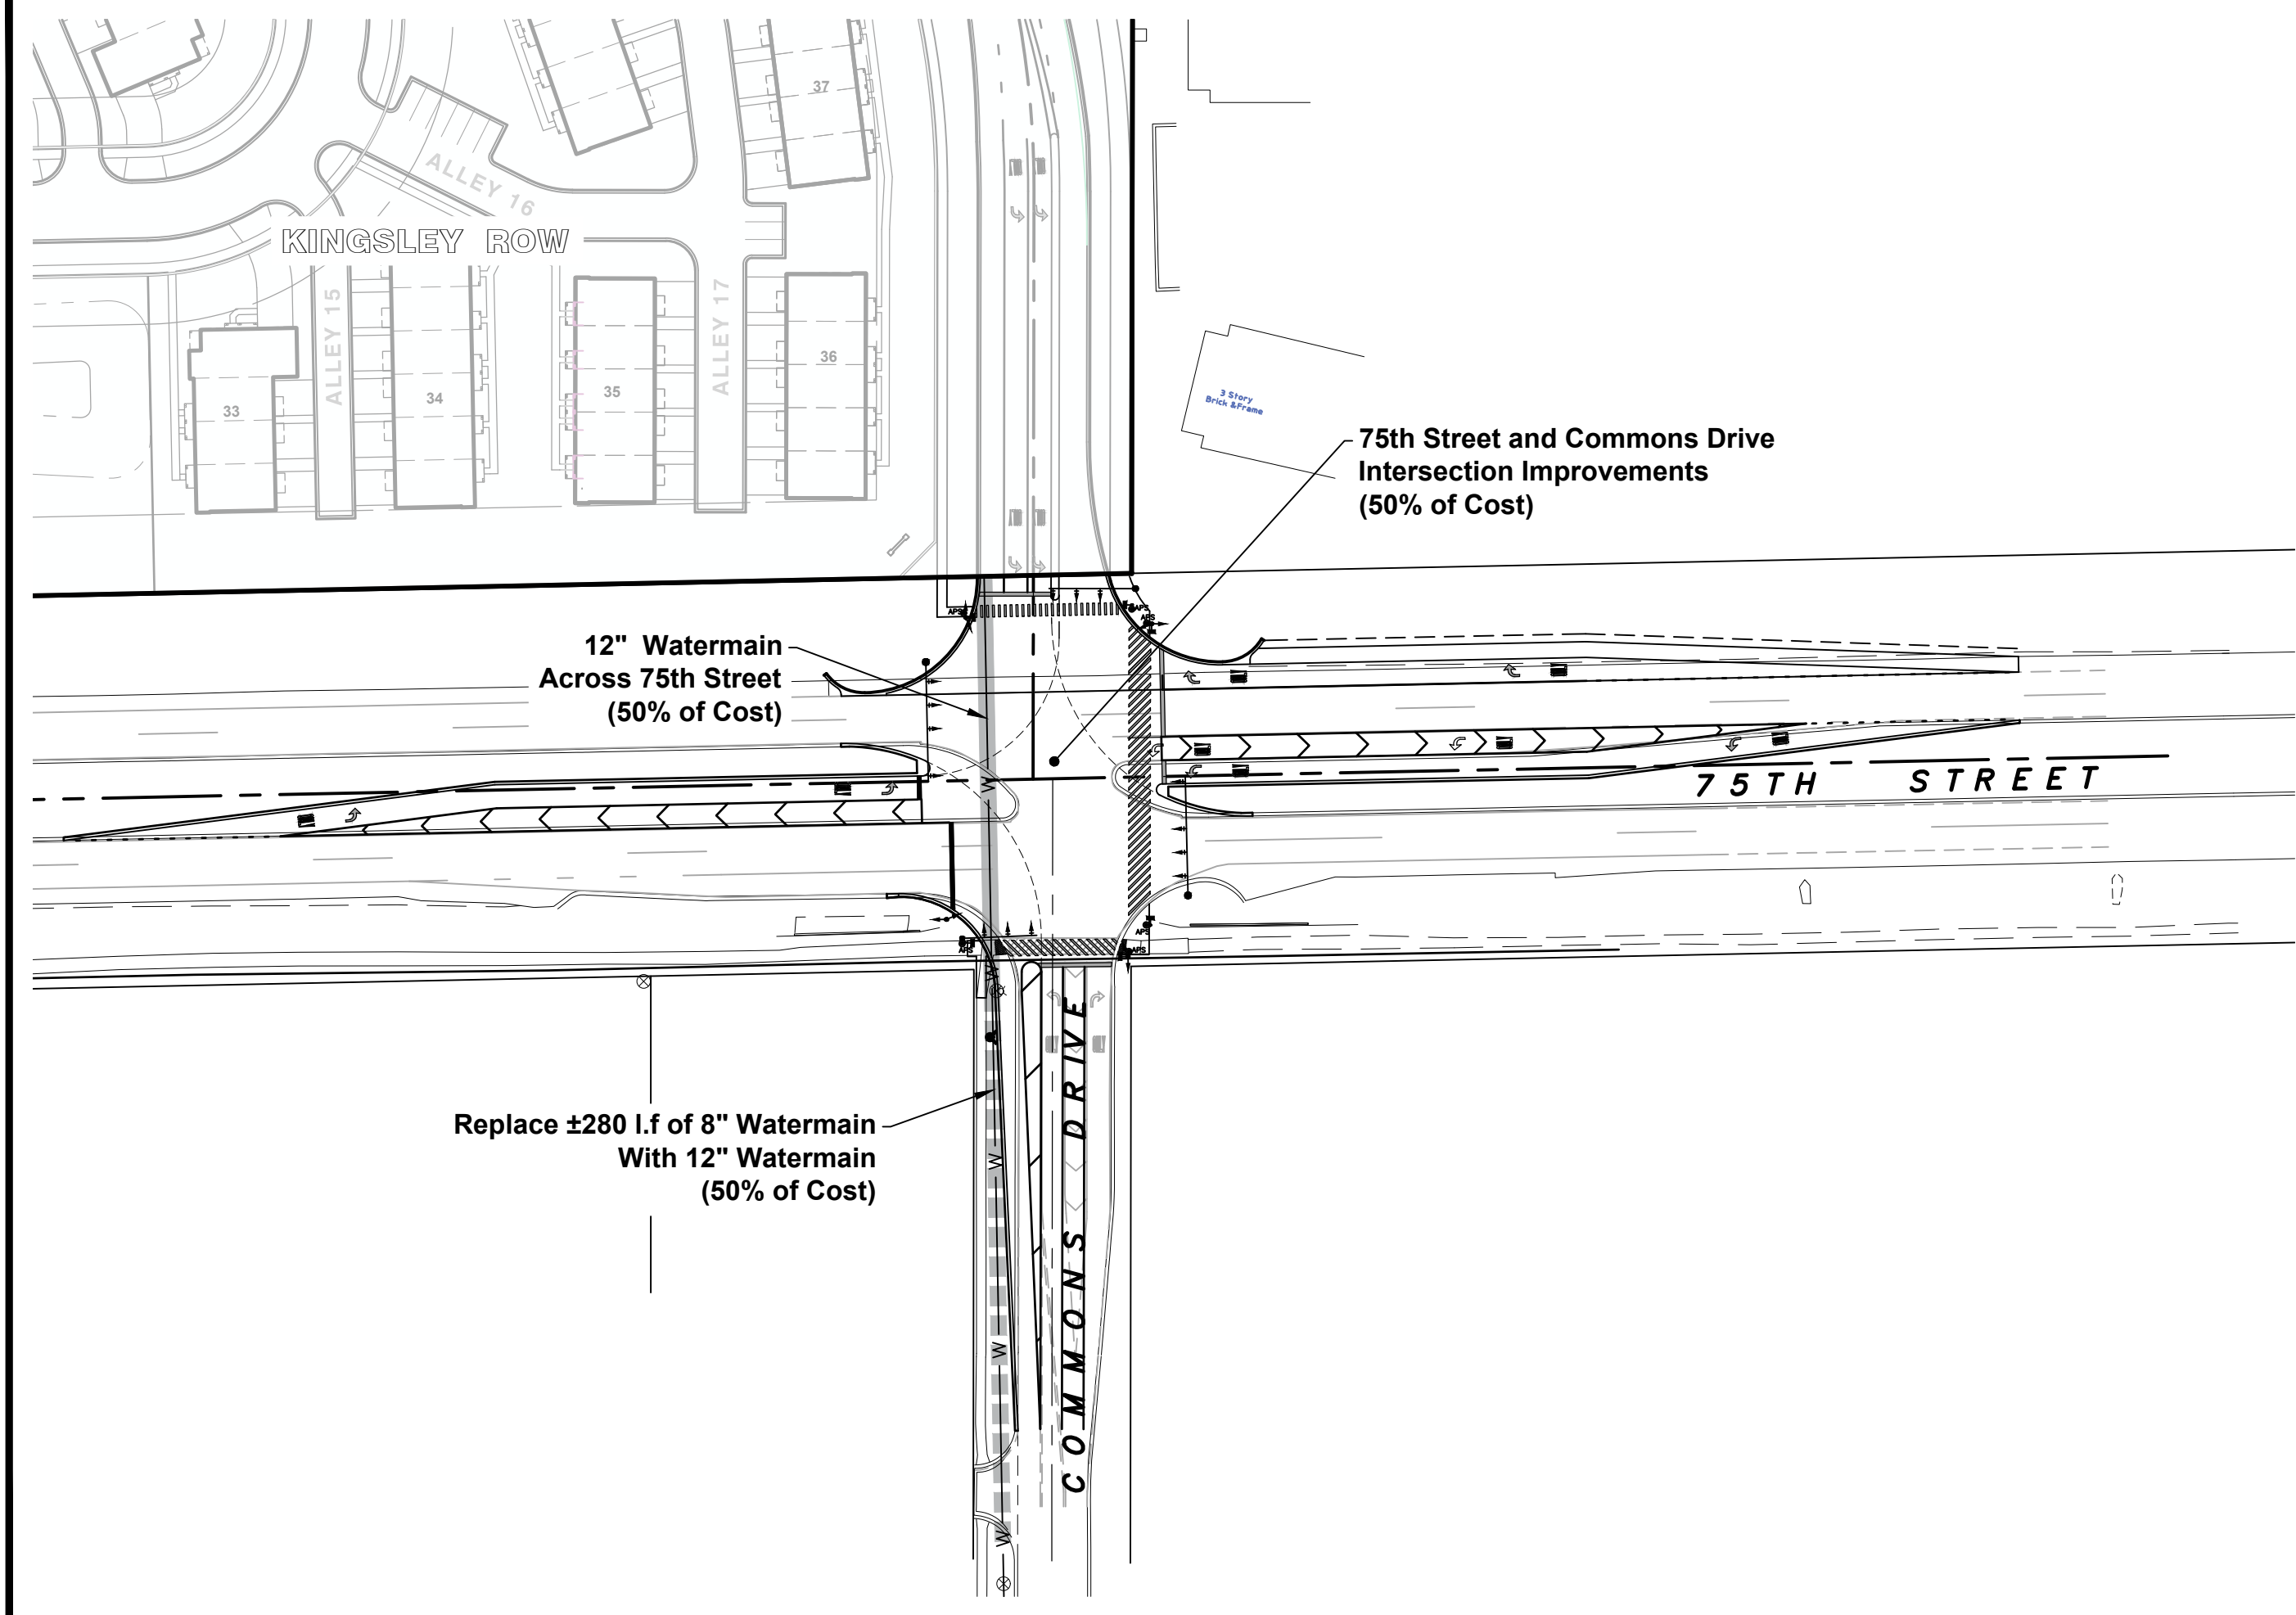


HAEGER ENGINEERING
consulting engineers • land surveyors
100 East State Parkway, Schaumburg, IL 60173 • Tel: 847.394.6600 Fax: 847.394.6608
Illinois Professional Design Firm License No. 184-003152
www.haegerengineering.com

**75TH STREET & COMMONS DRIVE
RECAPTURE IMPROVEMENTS EXHIBIT**

**KINGSLEY ROW
M/I HOMES**

CITY OF AURORA, DuPAGE COUNTY, ILLINOIS

Project Manager: J D T
Engineer: K M L
Date: 08-03-2026
Project No. 05-041
Sheet 1 / 1