



LANDSCAPE PLAN MARSHALLS ADDITION LOT 1

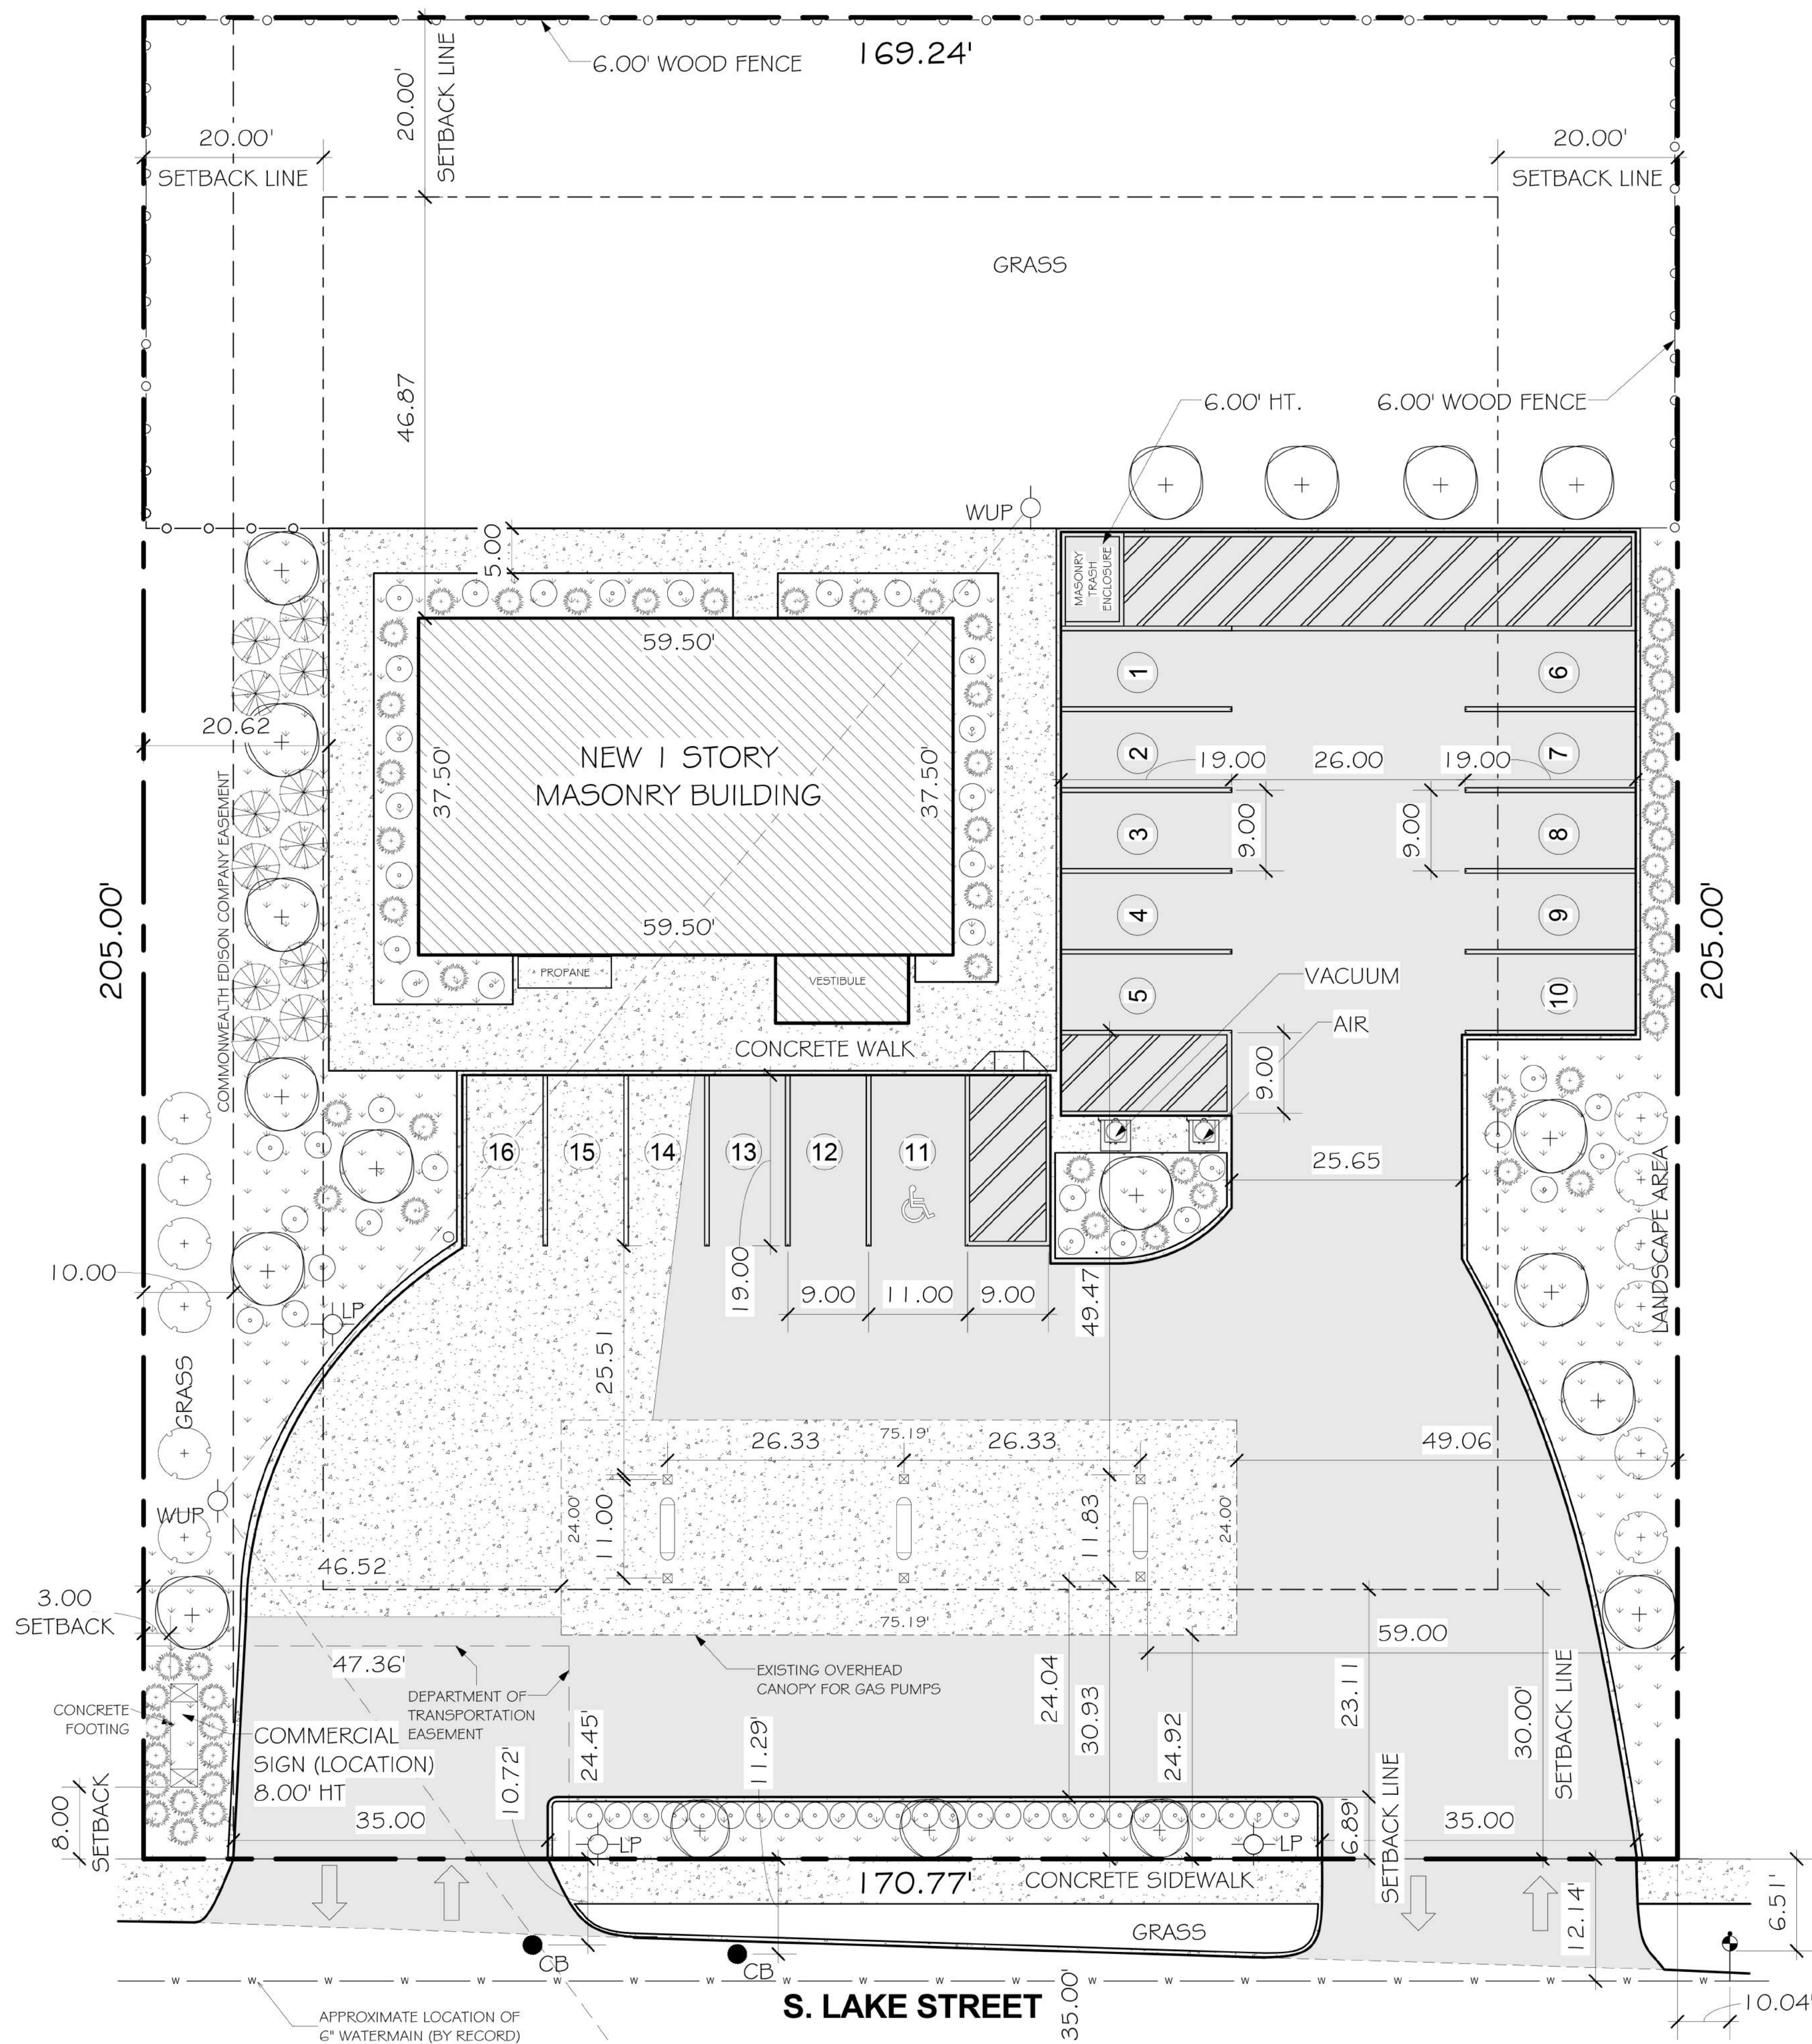

LOCATION MAP

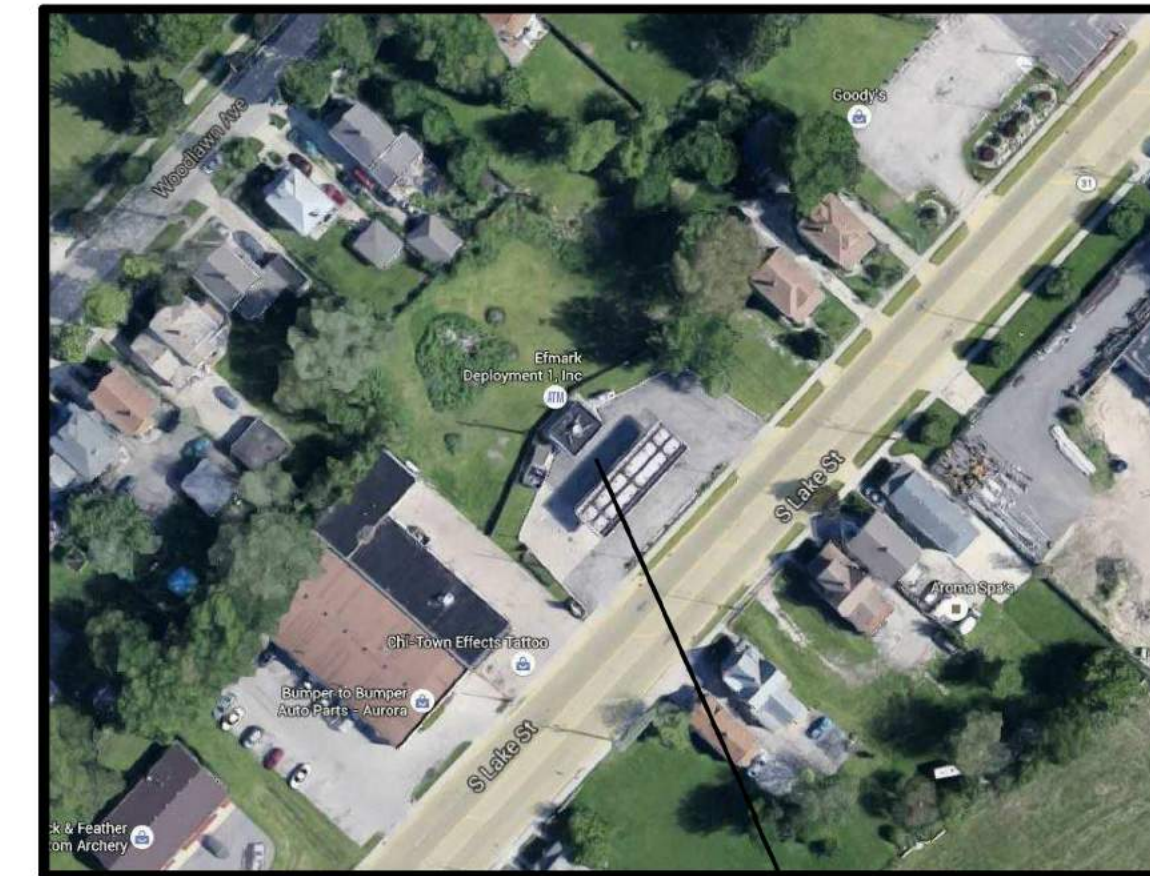

407 S LAKE ST.

Landscape Data Table: CTEs Provided

	CTE Value	Count Provided	Total CTEs Provided
Canopy Trees	1	19	19
Evergreen Trees	3	12	4
Understory Trees	3	12	4
Deciduous Shrubs	20	65	3
Evergreen Shrubs	20	65	3
Total:		173	34

LEGEND

LOT LINE	
EASEMENT LINE	
CONCRETE	
BUILDING	
ASPHALT	
GROUND COVER	
LIGHT POLE	
WOOD UTILITY POLE	
UTILITY LINE	
CATCH BASIN	
GAS PUMPS (EXIST.)	
WOOD FENCE	
FIRE HYDRANT	

Landscape Data Table: Planting Material Key
 Note: Symbols are blackline for proposed grayscale for existing

Canopy Trees (minimum size 2.5 caliper) Count:	19
Evergreen Trees (minimum size 6 feet) Count:	12
Understory Trees (minimum size 2.5 caliper or 8 feet if multi-stemmed) Count:	12
Evergreen Shrubs (minimum of 18 inches) Count:	65
Deciduous Shrubs (minimum of 18 inches) Count:	65
Ornamental Grasses Count:	0
Perennials Count:	0
Annuals Count:	0
Groundcover Square Footage:	0
Turf (Seeded) Square Footage:	0
Turf (Sod) Square Footage:	3716

DRAFTER:



AMPHION
ENGINEERING

ENGINEERS - ARCHITECTS -
CONSULTANTS - DESIGN

3609 W North Ave.
Chicago, IL 60647
773-772-4448
773-243-0440 (fax)
orders@amphionus.com

PETITIONER:

AMPHION
ENGINEERING INC.

3609 W NORTH AVE.
CHICAGO IL 60647

ORIGINAL DATE:

4 / 14 / 2016

TITLE:

LANDSCAPE
PLAN
MARSHALLS
ADDITION
LOT 1