




# LANDSCAPE PLAN FOR LOT 6 OF PODOLSKY ORCHARD 88 PHASE I

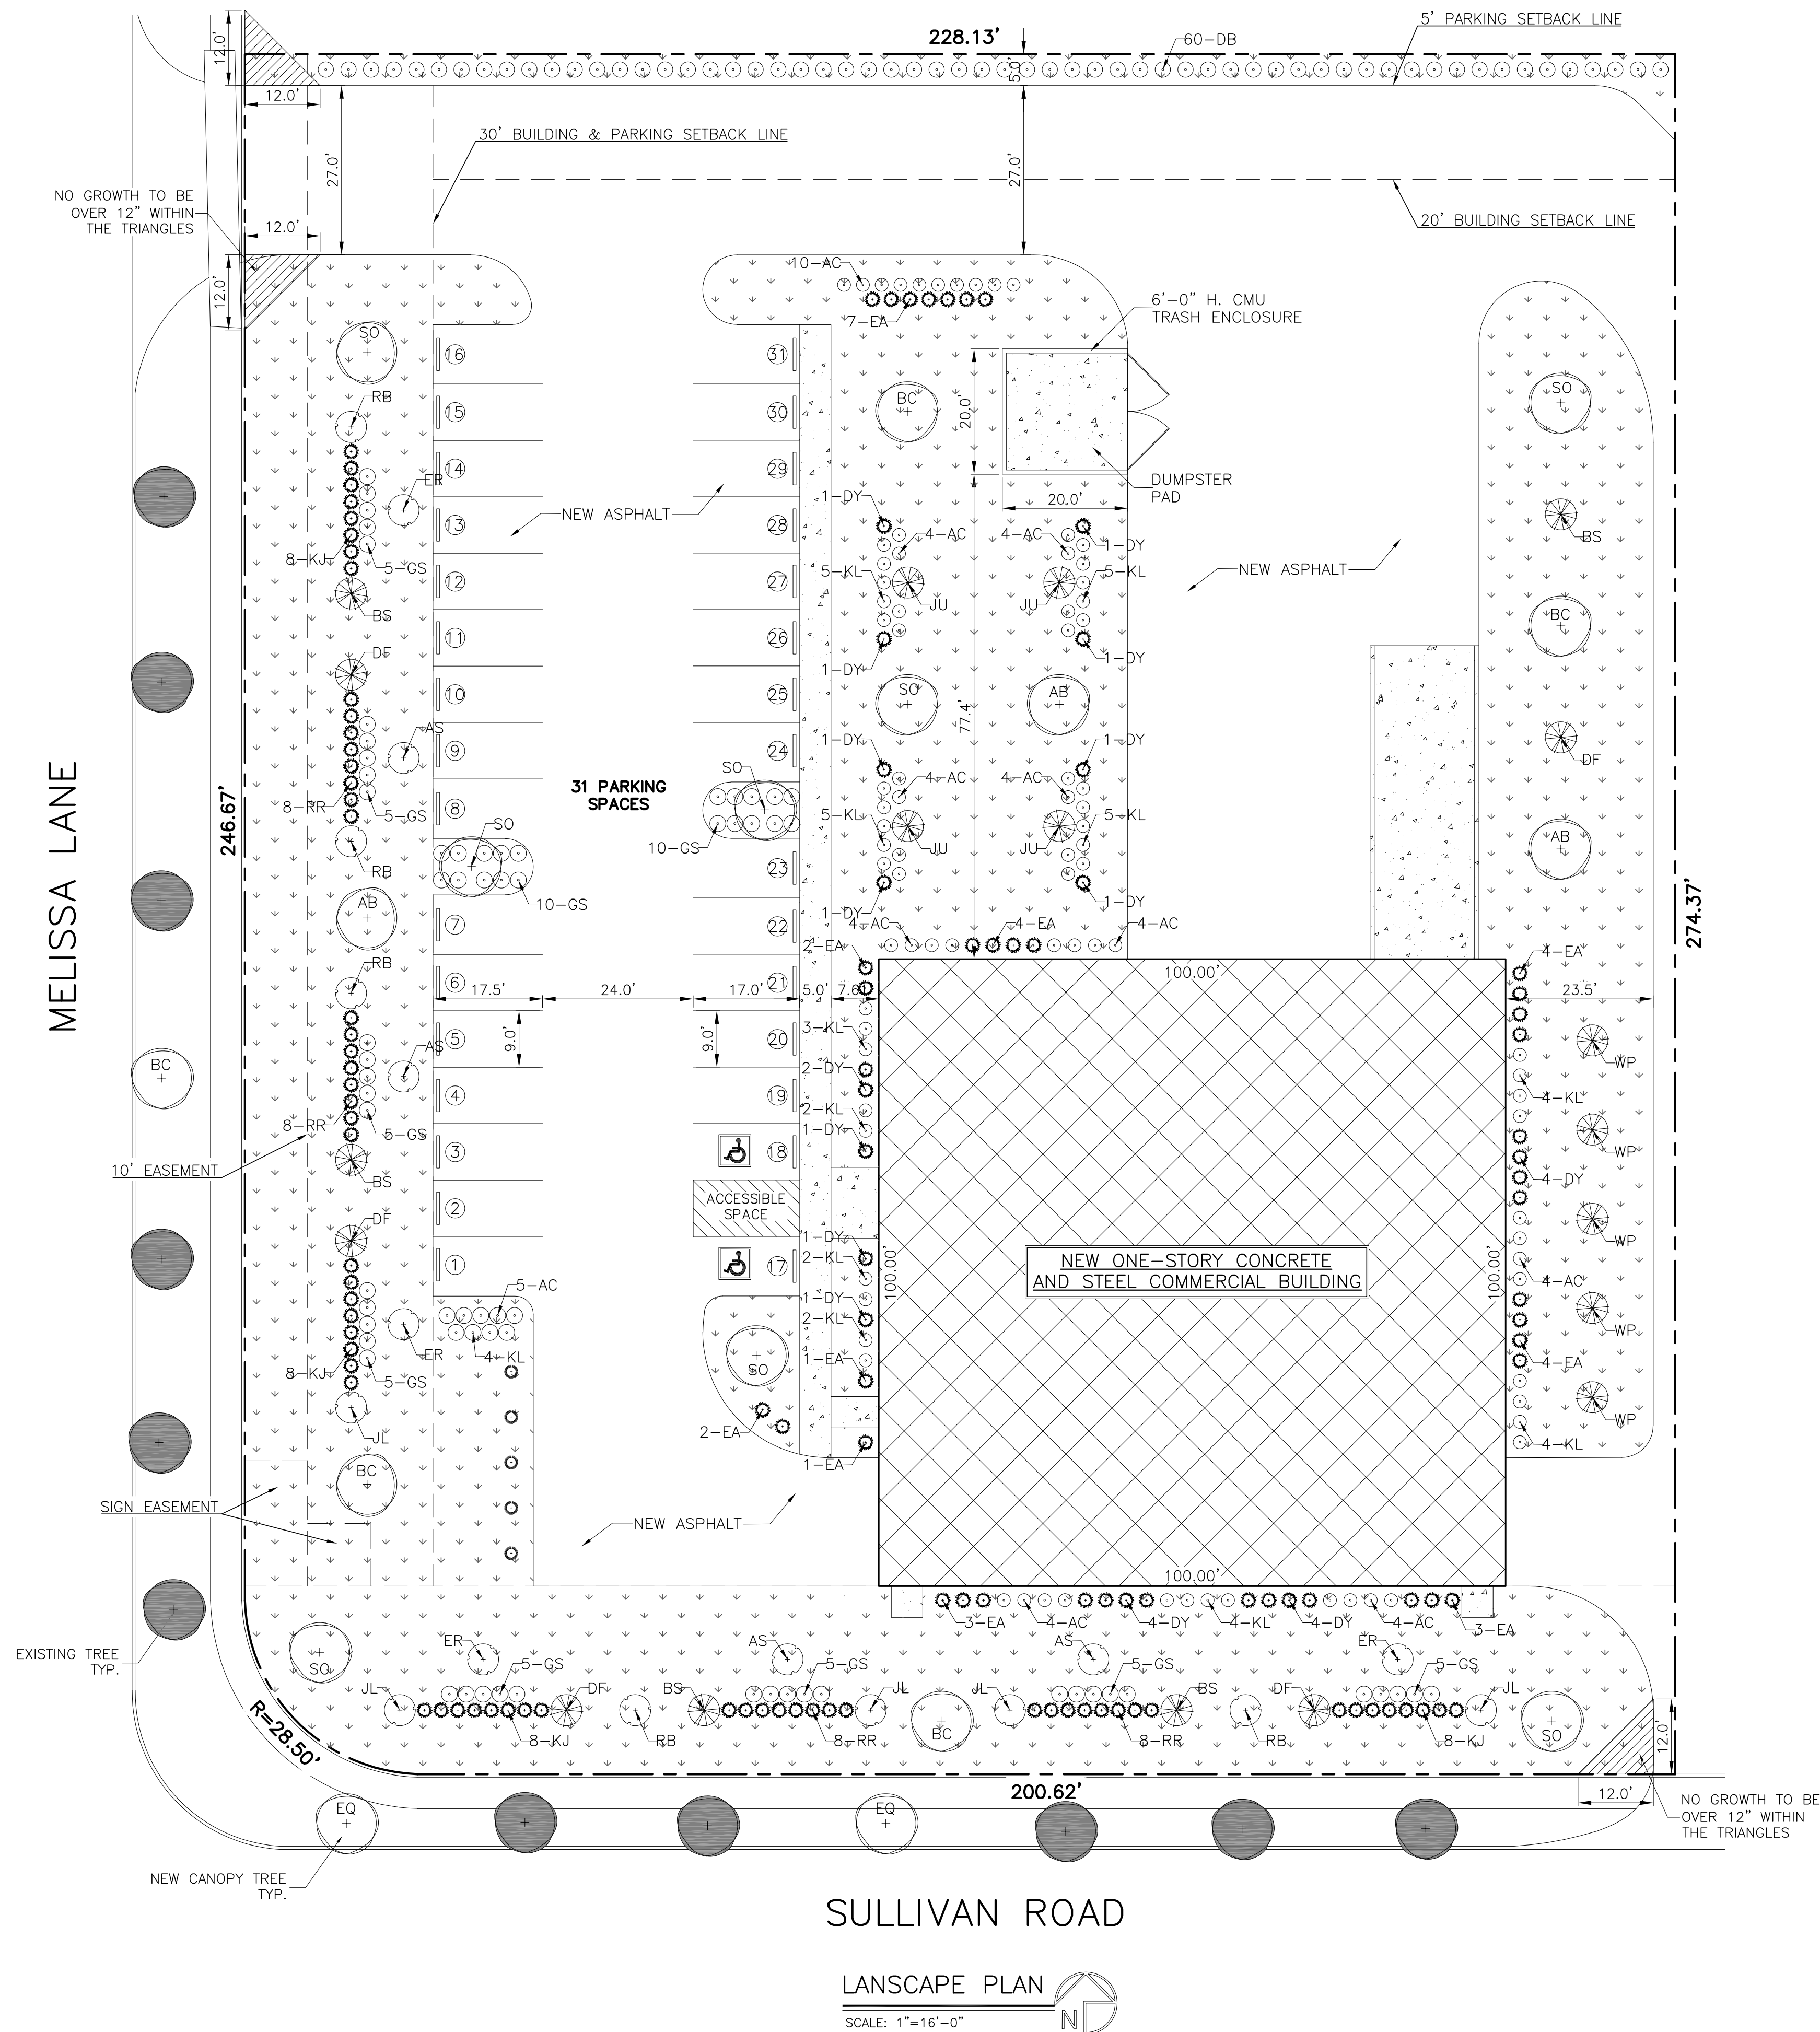

### Landscape Data Table: Planting Material Key

Note: Symbols are blackline for proposed gray-scale for existing

Canopy Trees (minimum size 2.5 caliper) Count:	29
Evergreen Trees (minimum size 6 feet) Count:	19
Understory Trees (minimum size 2.5 caliper or 8 feet if multi-stemmed) Count:	18
Evergreen Shrubs (minimum of 18 inches) Count:	216
Deciduous Shrubs (minimum of 18 inches) Count:	120
Ornamental Grasses Count:	5
Perennials Count:	0
Annuals Count:	0
Groundcover Square Footage:	0
Turf (Seeded) Square Footage:	0
Turf (Sod) Square Footage:	25141
Native Prairie Planting Square Footage:	0
Native Wetland Planting Square Footage:	0

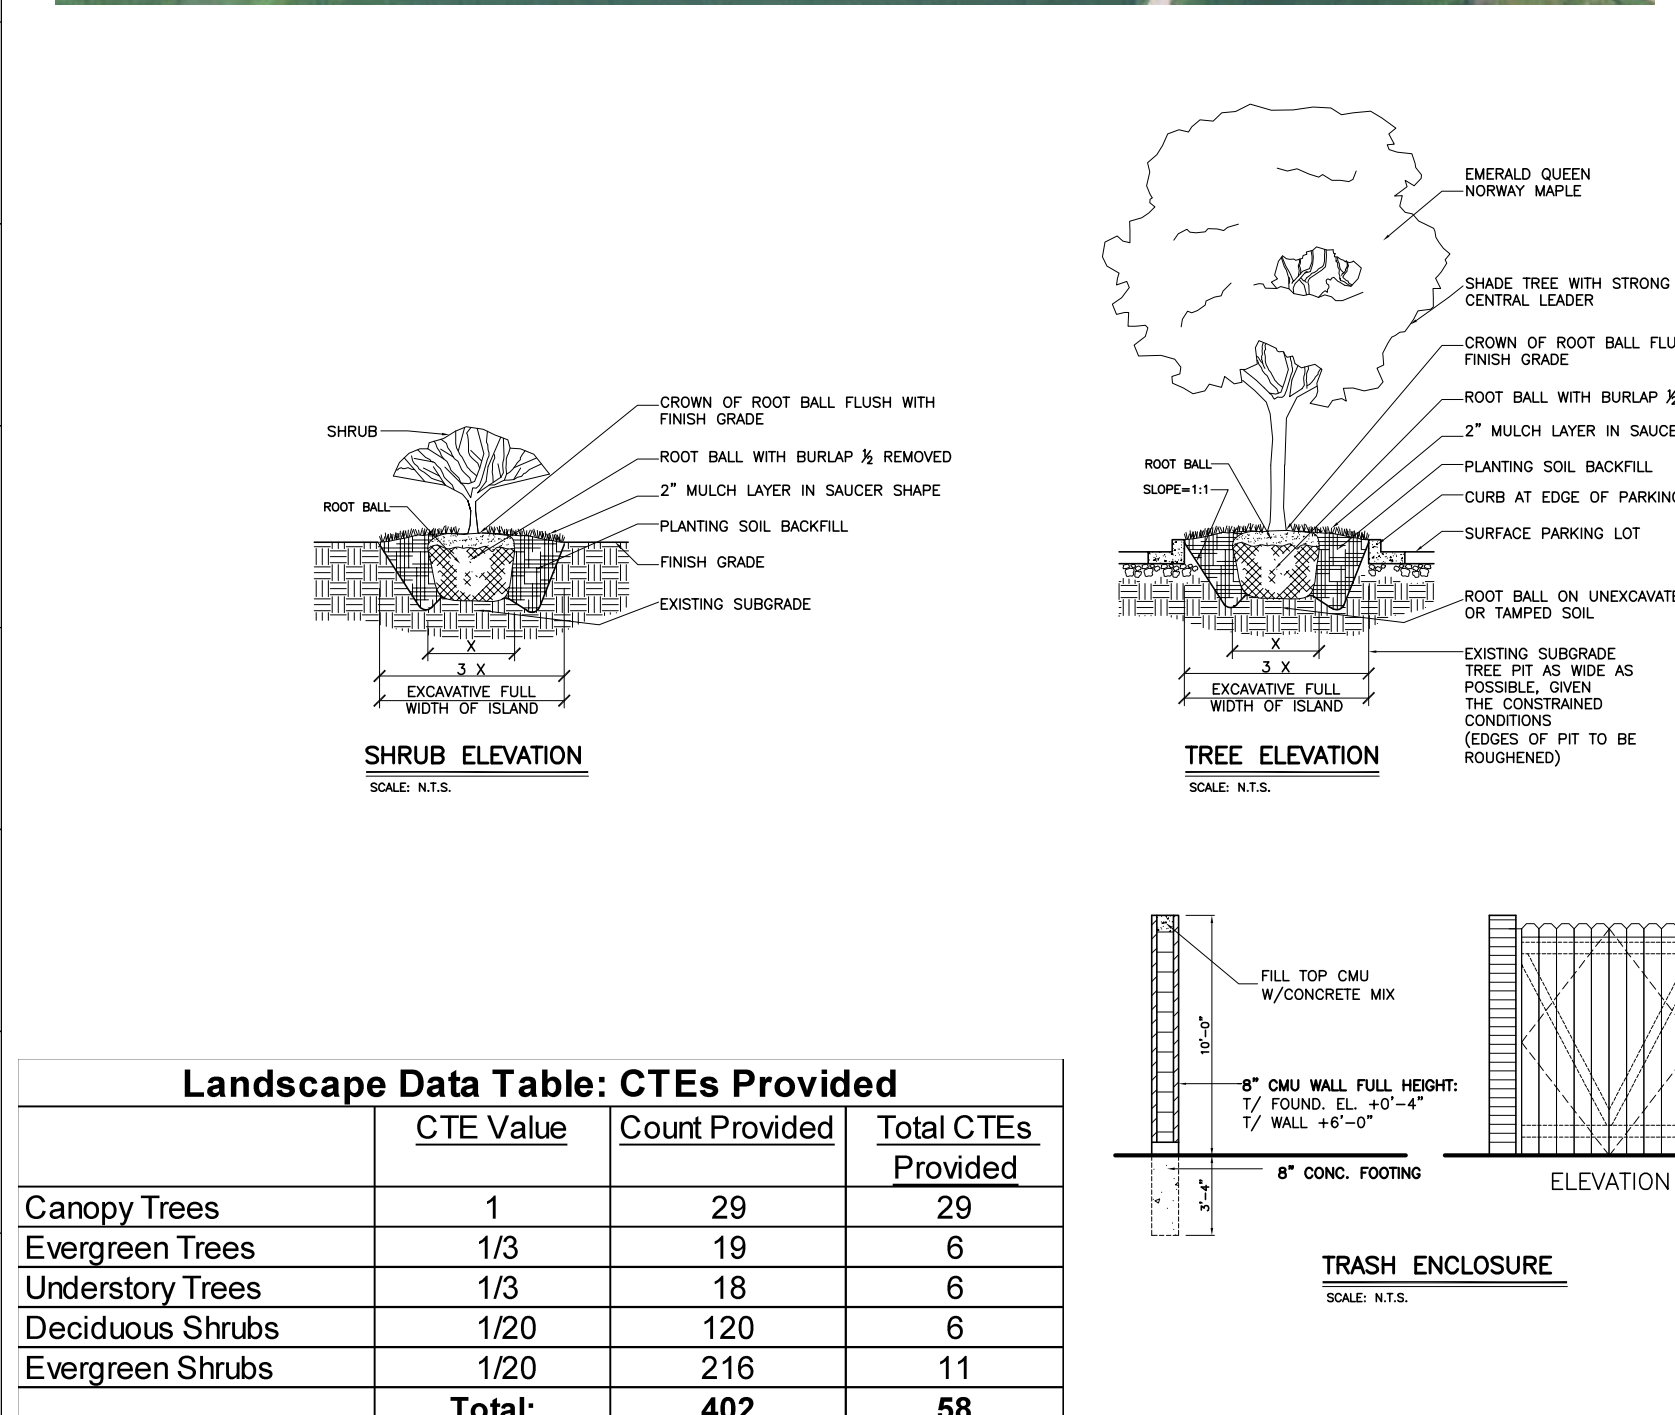
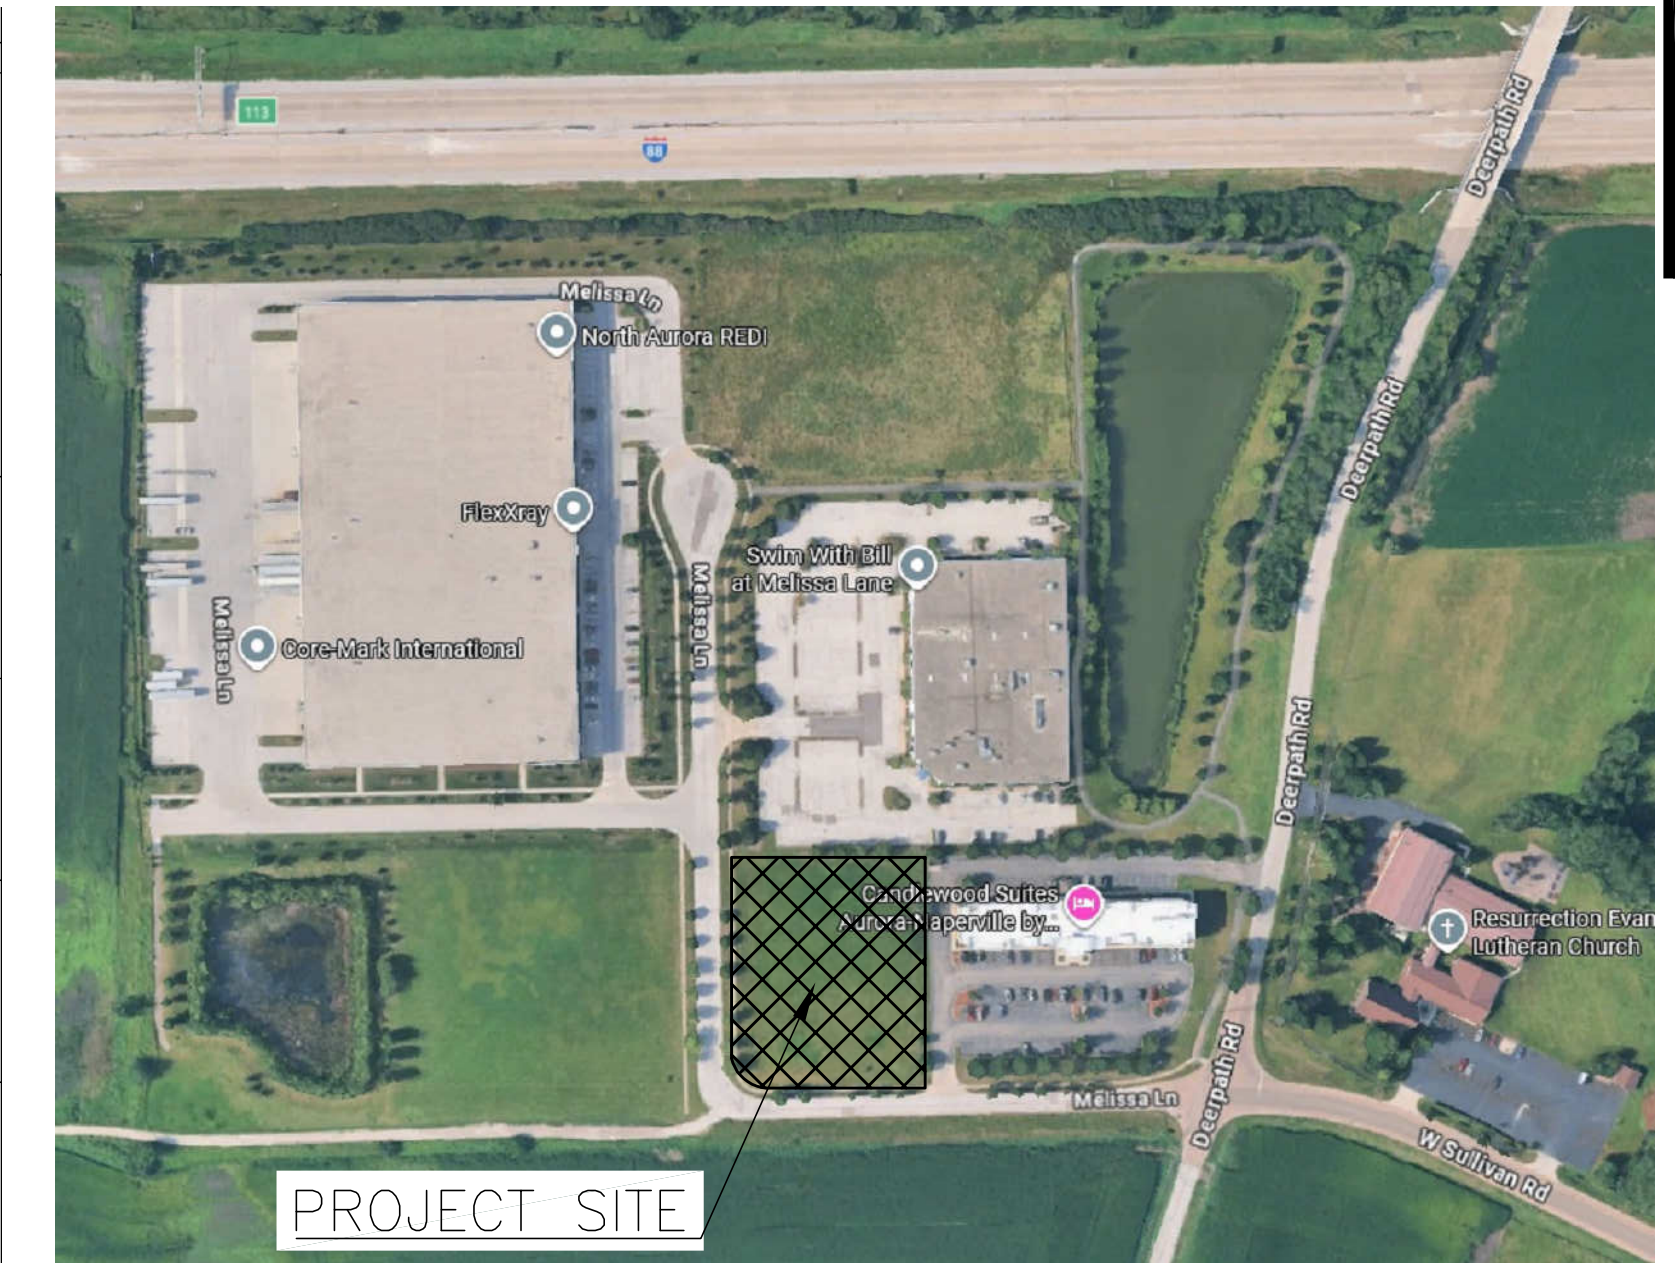


### Landscape Data Table: CTEs Provided

	CTE Value	Count Provided	Total CTEs Provided
Canopy Trees	1	29	29
Evergreen Trees	1/3	19	6
Understory Trees	1/3	18	6
Deciduous Shrubs	1/20	120	6
Evergreen Shrubs	1/20	216	11
<b>Total:</b>		<b>402</b>	<b>58</b>

### Landscape Implementation Data Table: Plant List by Category

	QTY	Percent	SYM	BOTANICAL NAME (Family / Genus / Species)	COMMON NAME	SIZE	COMMENTS
<b>Canopy Trees</b>	7	24%	EQ	Acer Platanoides	Emerald Queen	2.5 CALIPER	
	8	28%	BC	Taxodium Distichum	Bald Cypress	2.5 CALIPER	
	7	24%	SO	Quercus Bicolor	Swamp White Oak	2.5 CALIPER	
	7	24%	AB	Acer x freemanii "Jeffred"	Autumn Blaze Maple	2.5 CALIPER	
<b>Total:</b>	<b>29</b>	<b>100%</b>					
<b>Evergreen Trees</b>	4	21%	JU	Sciadopytis verticillata	Japanese Umbrella	6 FEET	
	5	26%	BS	Picea glauca ver. densata	Black Hills Spruce	6 FEET	
	5	26%	DF	Pseudotsuga Menziesii	Douglas Fir	6 FEET	
	5	26%	WP	Pinus Strobus	White Pine	6 FEET	
<b>Total:</b>	<b>19</b>	<b>100%</b>					
<b>Understory Trees</b>	4	22%	ER	Cercis Canadensis	Eastern Redbud	6 FEET	
	4	22%	AS	Amelanchier Laevis	Allegheny Serviceberry	6 FEET	
	5	28%	JL	Syringa Reticulata	Japanese Tree Lilac	6 FEET	
	5	28%	RB	Betula Nigra	River Birch	6 FEET	
<b>Total:</b>	<b>18</b>	<b>100%</b>					
<b>Deciduous Shrubs</b>	60	28%	DB	Euonymus Alatus	Dwarf Burning Bush	24 INCHES	
	51	24%	AC	Ribes Alpinum	Dwarf Alpine Currant	24 INCHES	
	45	21%	KL	Syringa Meyer	Dwarf Korean Lilac	24 INCHES	
	60	28%	GS	Rhus Aromatica	Gro-low Sumac	24 INCHES	
	<b>Total:</b>	<b>216</b>	<b>100%</b>				
<b>Evergreen Shrubs</b>	25	21%	DY	Taxus x Media	Dense Yew	24 INCHES	
	31	26%	EA	Thuja Occidentalis	Emerald Green Arborvitae	36 INCHES	
	32	27%	KJ	Juicerus Chinensis	Kallay Juniper	24 INCHES	
	32	27%	RR	Photonia x Fraseri	Red Robin	24 INCHES	
<b>Total:</b>	<b>120</b>	<b>100%</b>					

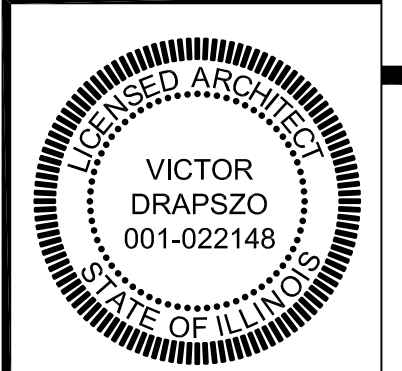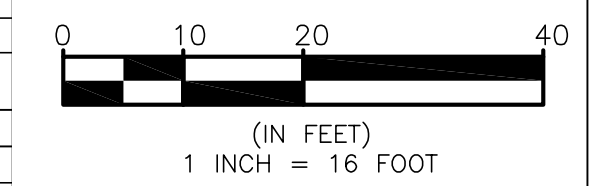

REVISIONS:  
CHECKED BY: VD  
DRAWN BY: TS

LANDSCAPE PLAN  
FOR LOT 6 OF  
PODOLSKY ORCHARD  
88 PHASE I

2695 W. SULLIVAN RD.  
AURORA, IL

2123 N. Damen Ave.  
Chicago IL 60647

ARCHITECTS

ARCHITECTURE  
PLANNING  
ARCHITECTURAL ENGINEERING

PROJECT:  
2695 W. SULLIVAN RD.  
SCALE:  
1/16"=1'-0"  
DATE:  
01-17-2025

SHEET:  
**L1.0**