
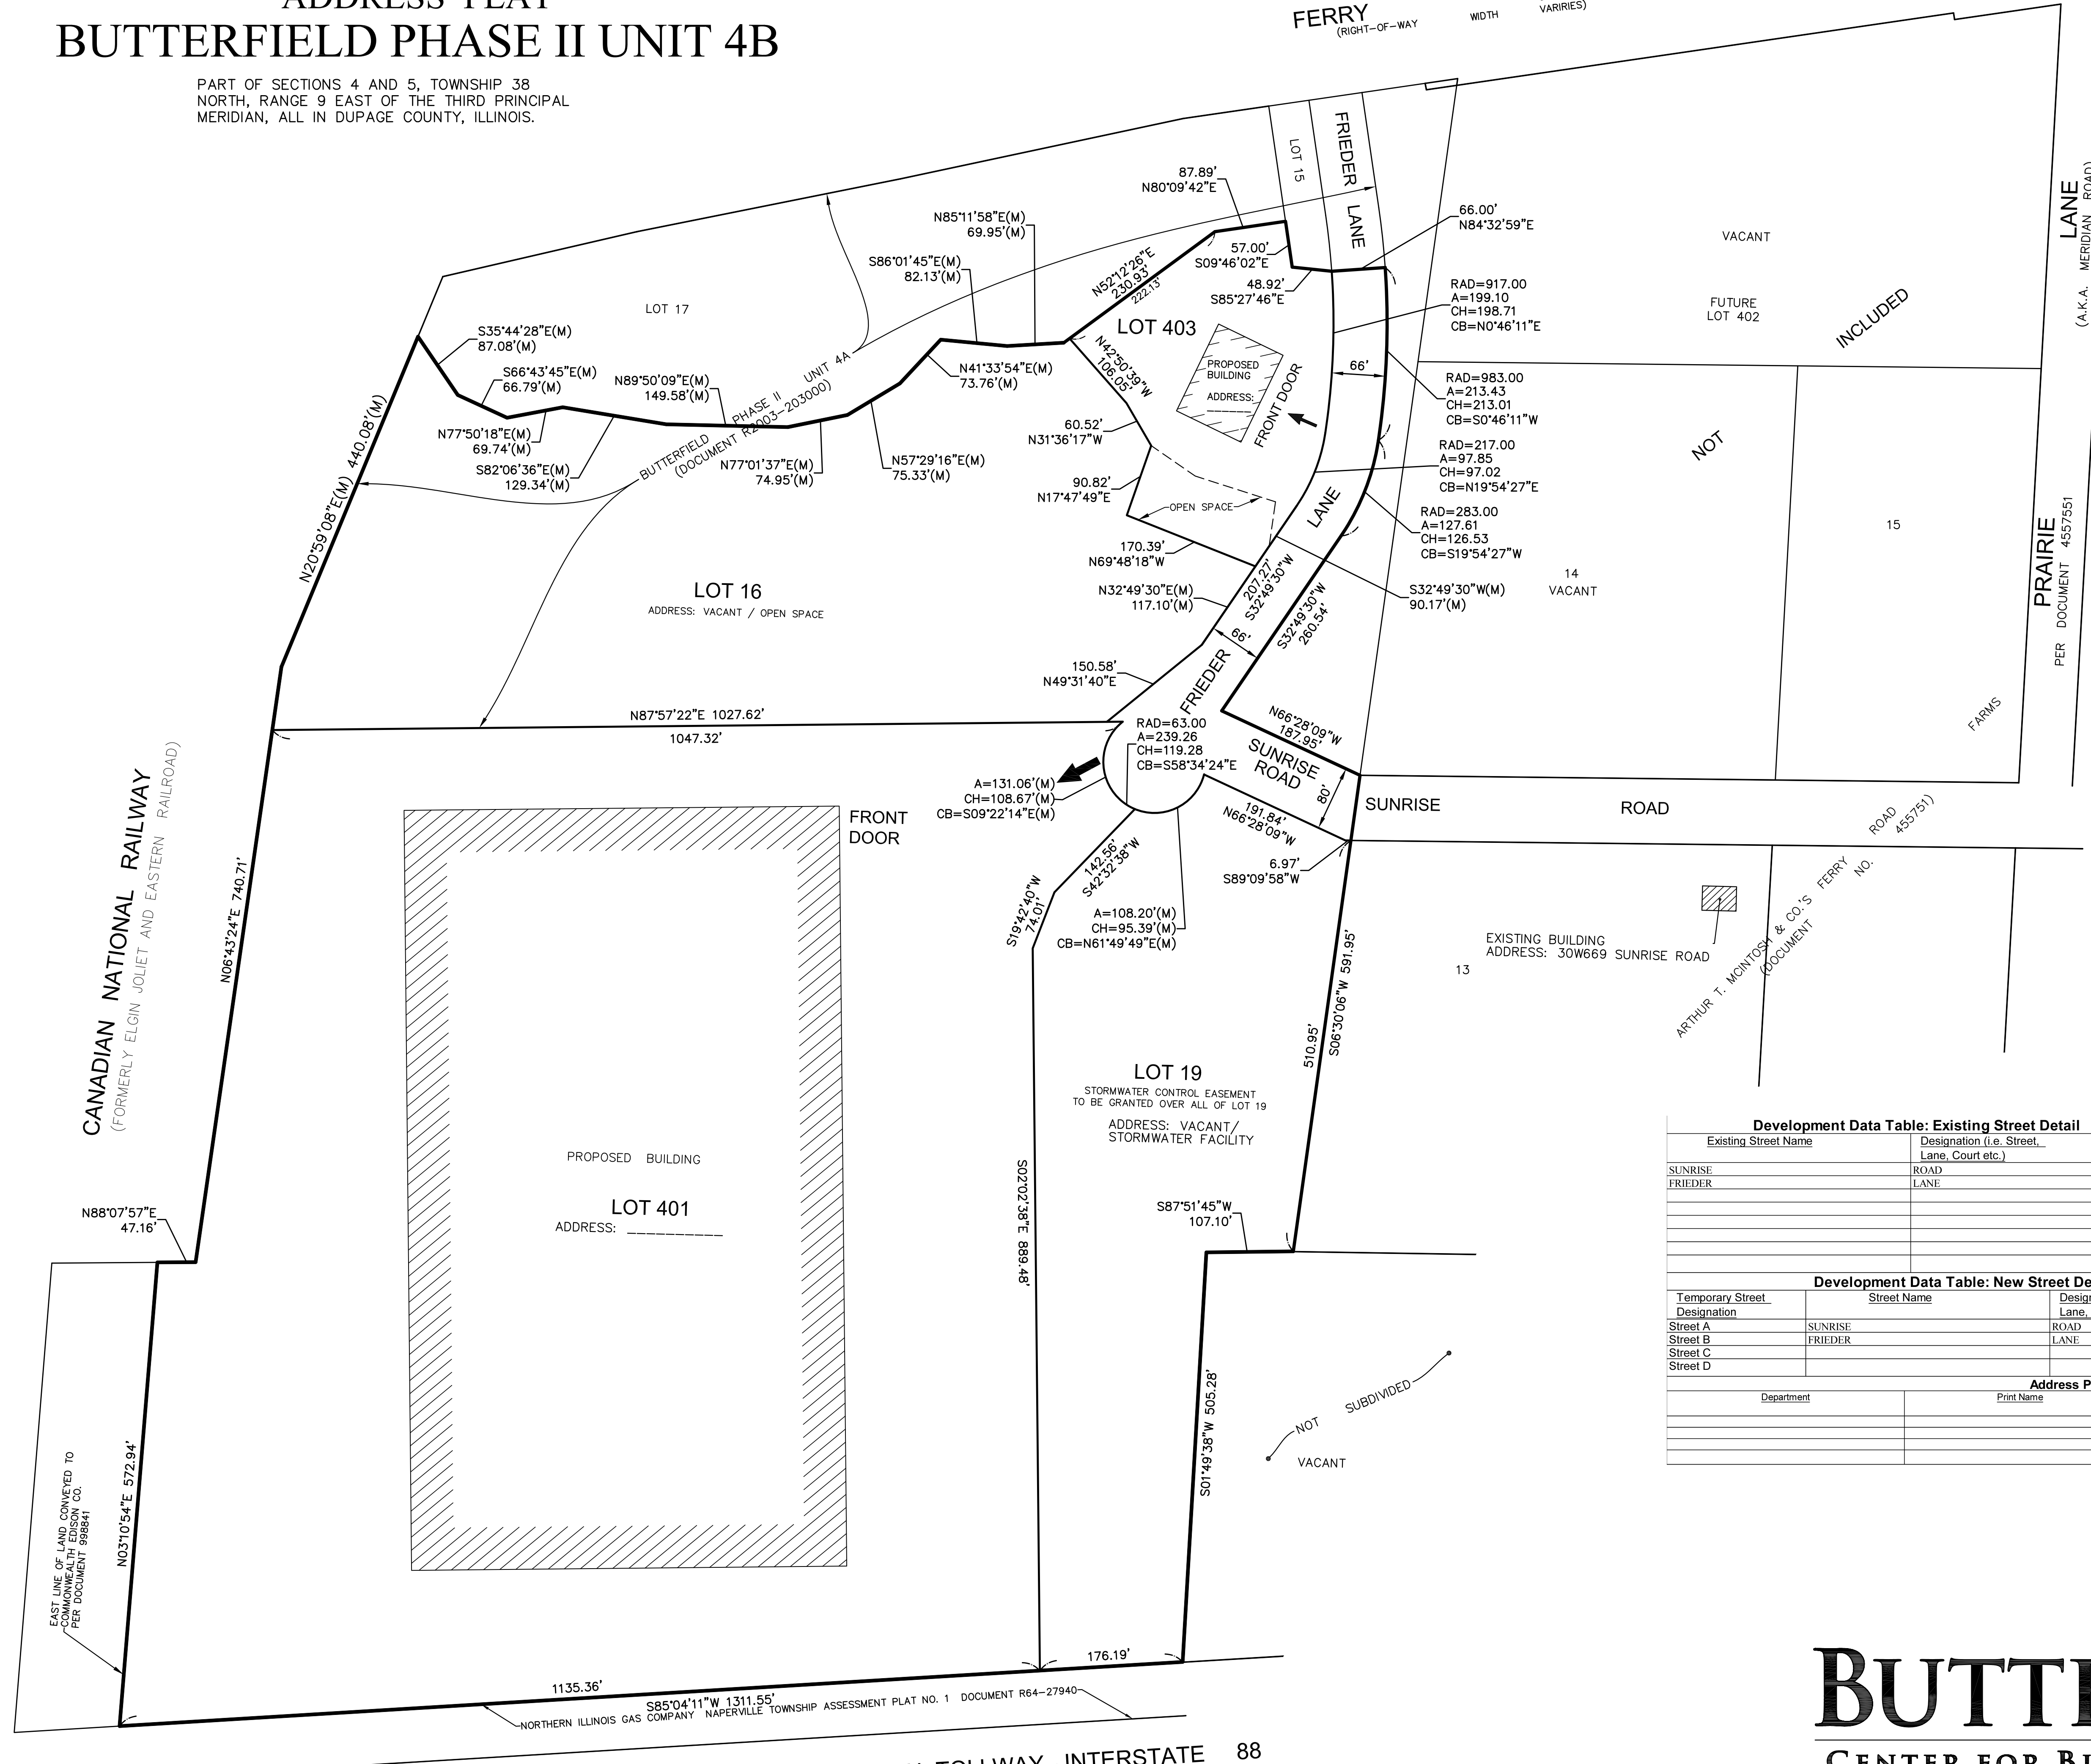
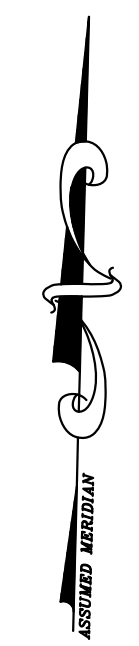


ADDRESS PLAT BUTTERFIELD PHASE II UNIT 4B

PART OF SECTIONS 4 AND 5, TOWNSHIP 38
NORTH, RANGE 9 EAST OF THE THIRD PRINCIPAL
MERIDIAN, ALL IN DUPAGE COUNTY, ILLINOIS.

FERRY ROAD
(RIGHT-OF-WAY WIDTH VARIES)

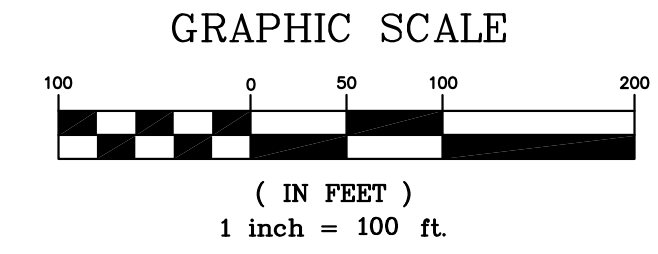

CANADIAN NATIONAL RAILWAY
(FORMERLY ELGIN JOLIET AND EASTERN RAILROAD)

LINE LEGEND
 ——— SUBDIVISION BOUNDARY
 ——— SUBDIVISION LOT DIVISION LINE
 ——— ADJACENT LAND
 ——— PARCEL LINE

Development Data Table: Existing Street Detail

Existing Street Name	Designation (i.e. Street, Lane, Court etc.)	Proposed Address Range
SUNRISE ROAD	ROAD	
FRIEDER LANE	LANE	

Development Data Table: New Street Detail

Temporary Street Designation	Street Name	Designation (i.e. Street, Lane, Court etc.)	Address Range
Street A	SUNRISE	ROAD	
Street B	FRIEDER	LANE	
Street C			
Street D			

Address Plat: Signature Block

Department	Print Name	Signature	Date

DATE	PC	DW	BY	MR	CHK	BY	BOOK	N/A	PG	N/A
4-13-17										
REVISIONS										
NO.	DATE	BY								
1	5-10-17	TFS	PER LETTER DATED 5-4-17							
2	6-12-17	MRA	PER LETTER DATED 6-1-17							

PROJECT: ADDRESS PLAT BUTTERFIELD PHASE II UNIT 4B
 CITY OF AURORA, DUPAGE COUNTY, ILLINOIS
 OWNER / PETITIONER: DUPAGE PROPERTIES VENTURE
 1433 N. Clinton Place, River Forest, IL 60475



COMPASS SURVEYING LTD
 2631 GINGER WOODS PARKWAY, STE. 100
 AURORA, IL 60502
 PHONE: (630) 820-9100 FAX: (630) 820-7030

SCALE: 1" = 100'
1 OF 1
 PROJ. NO.: 17.0063-03

RONALD REAGAN MEMORIAL TOLLWAY - INTERSTATE 88