


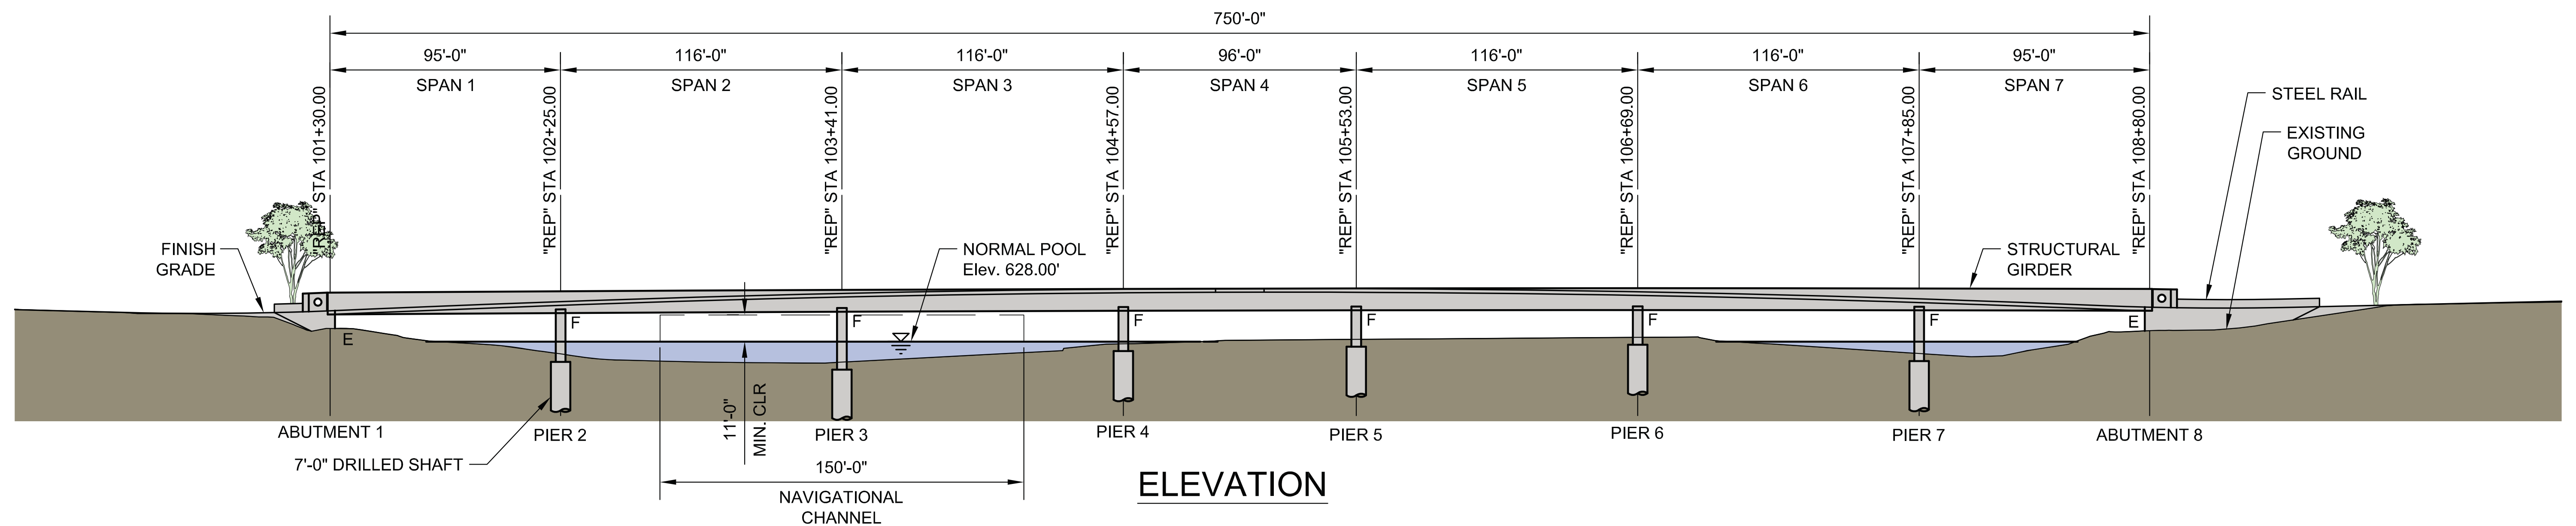
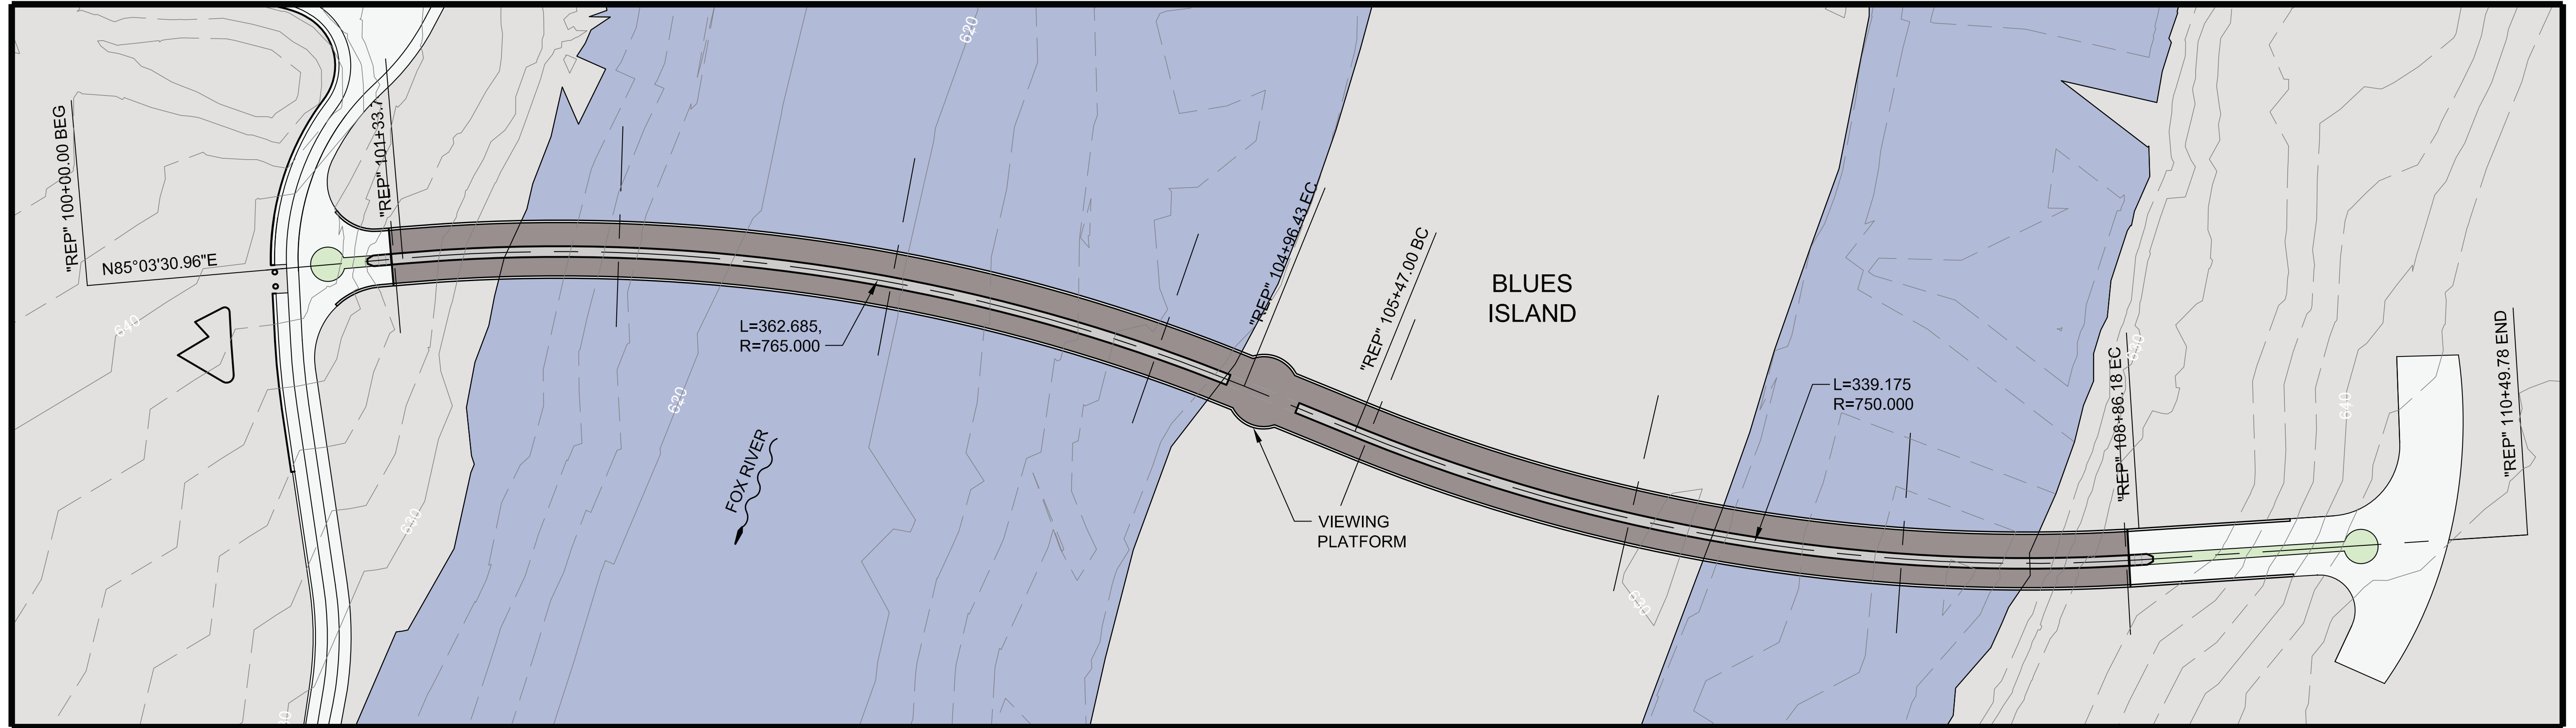
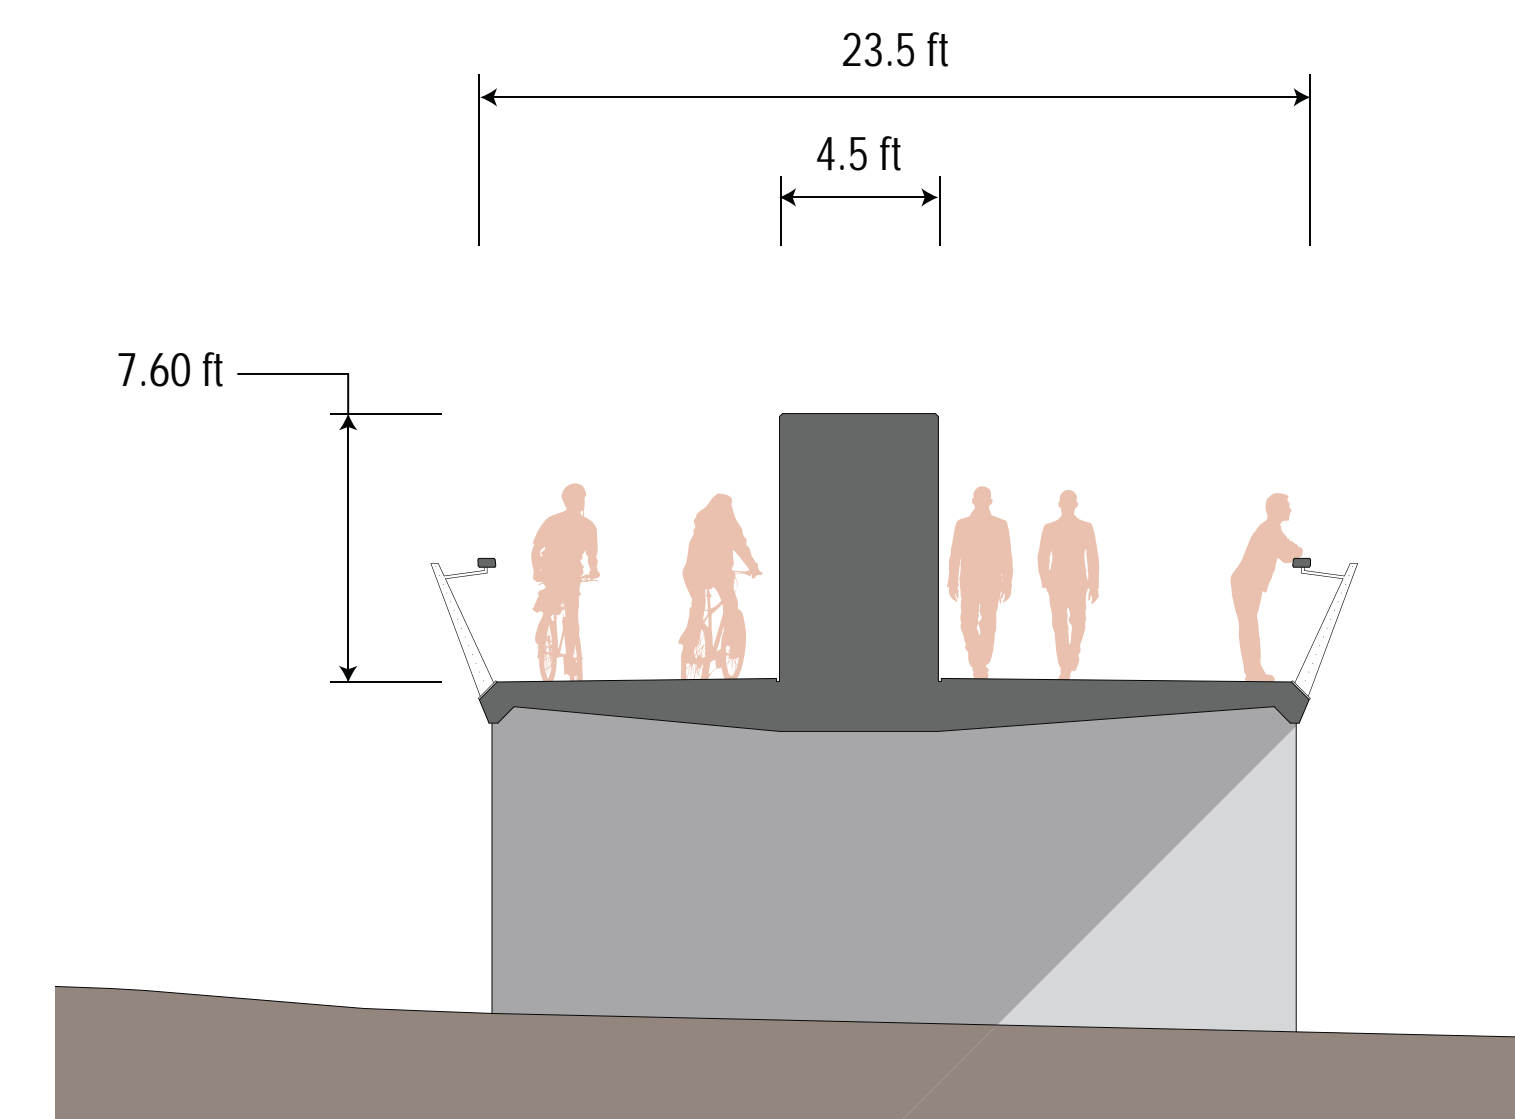
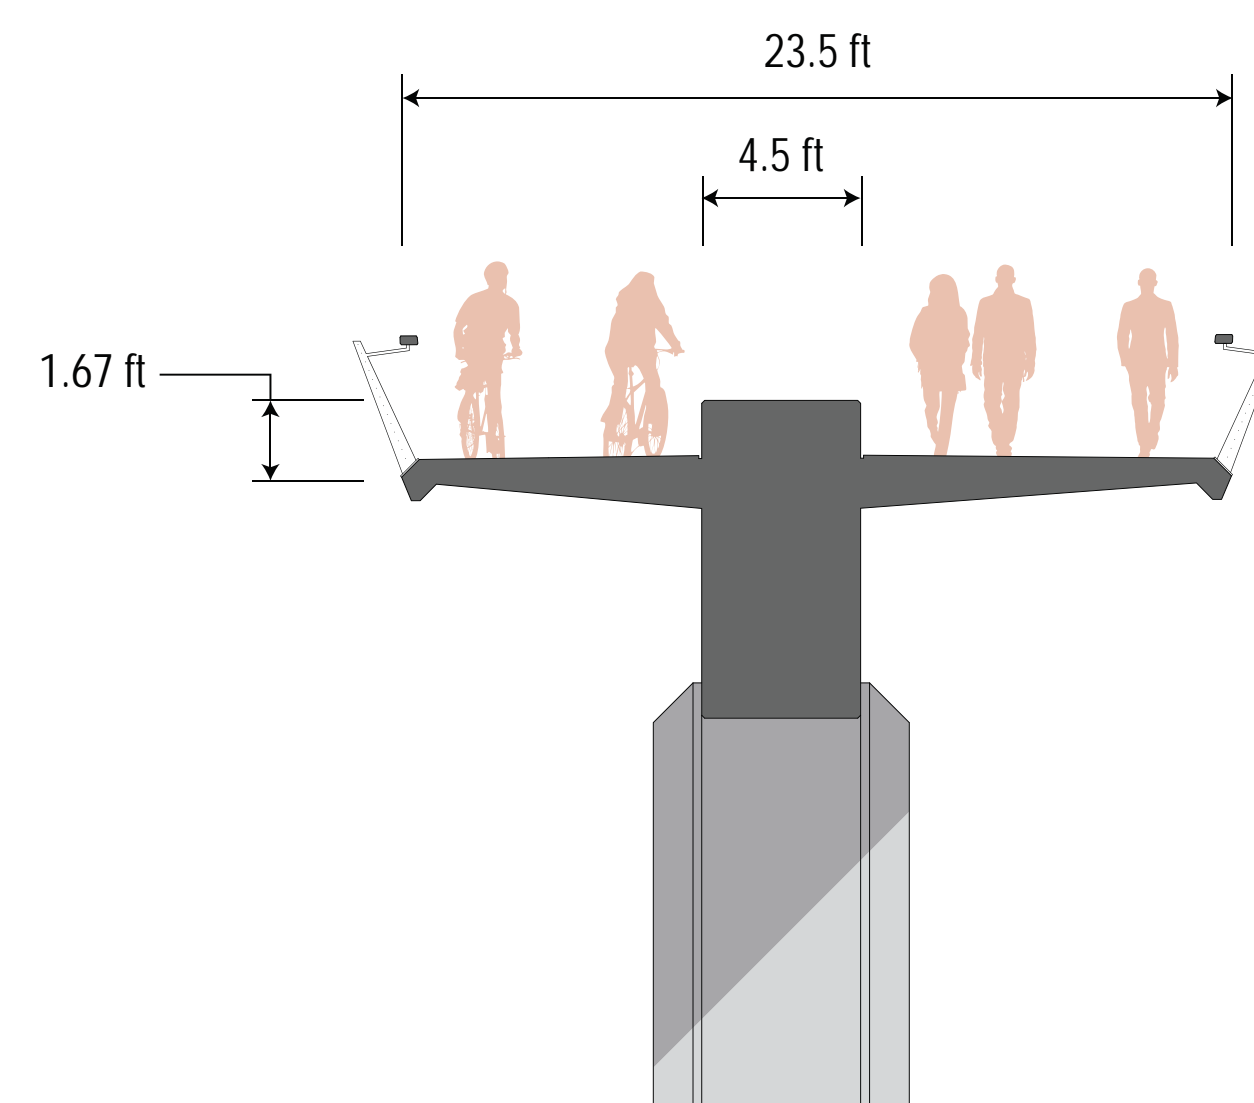
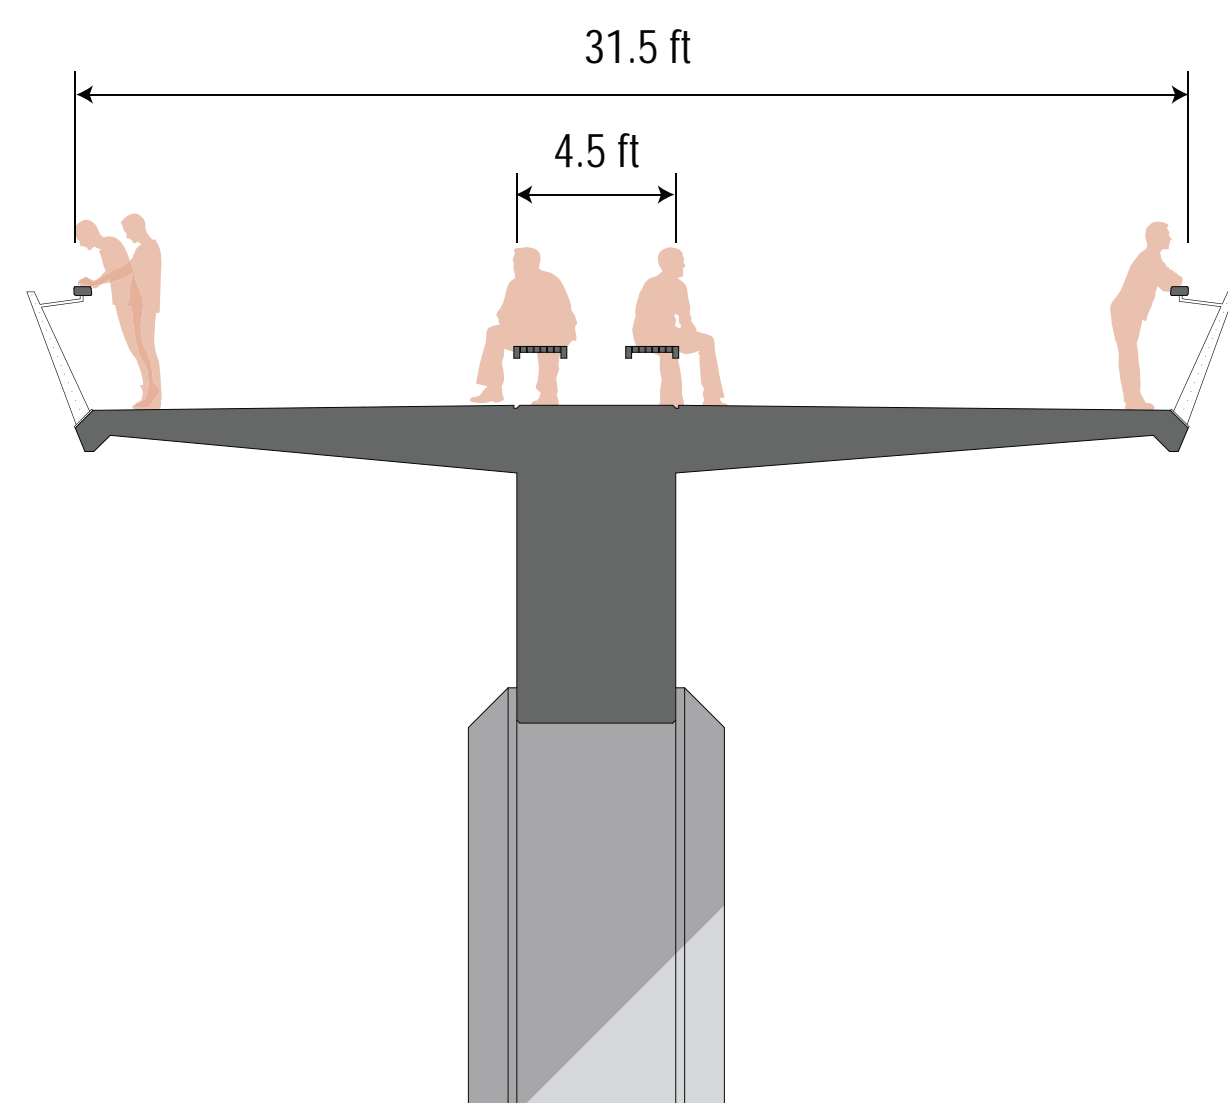


# PLAN AND ELEVATION

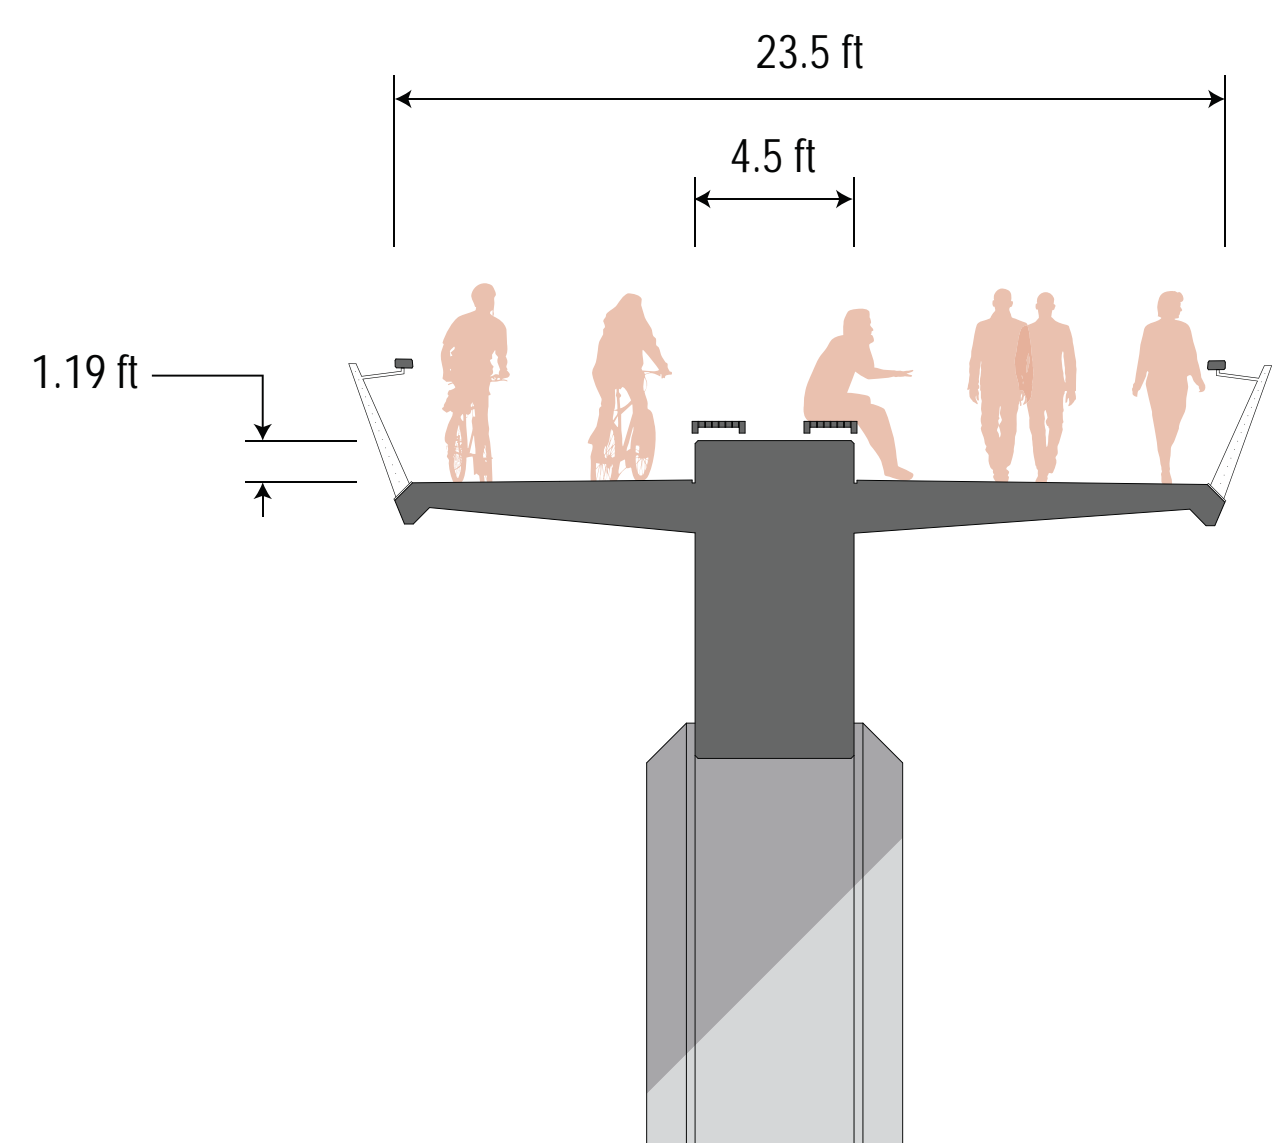

# SECTIONS

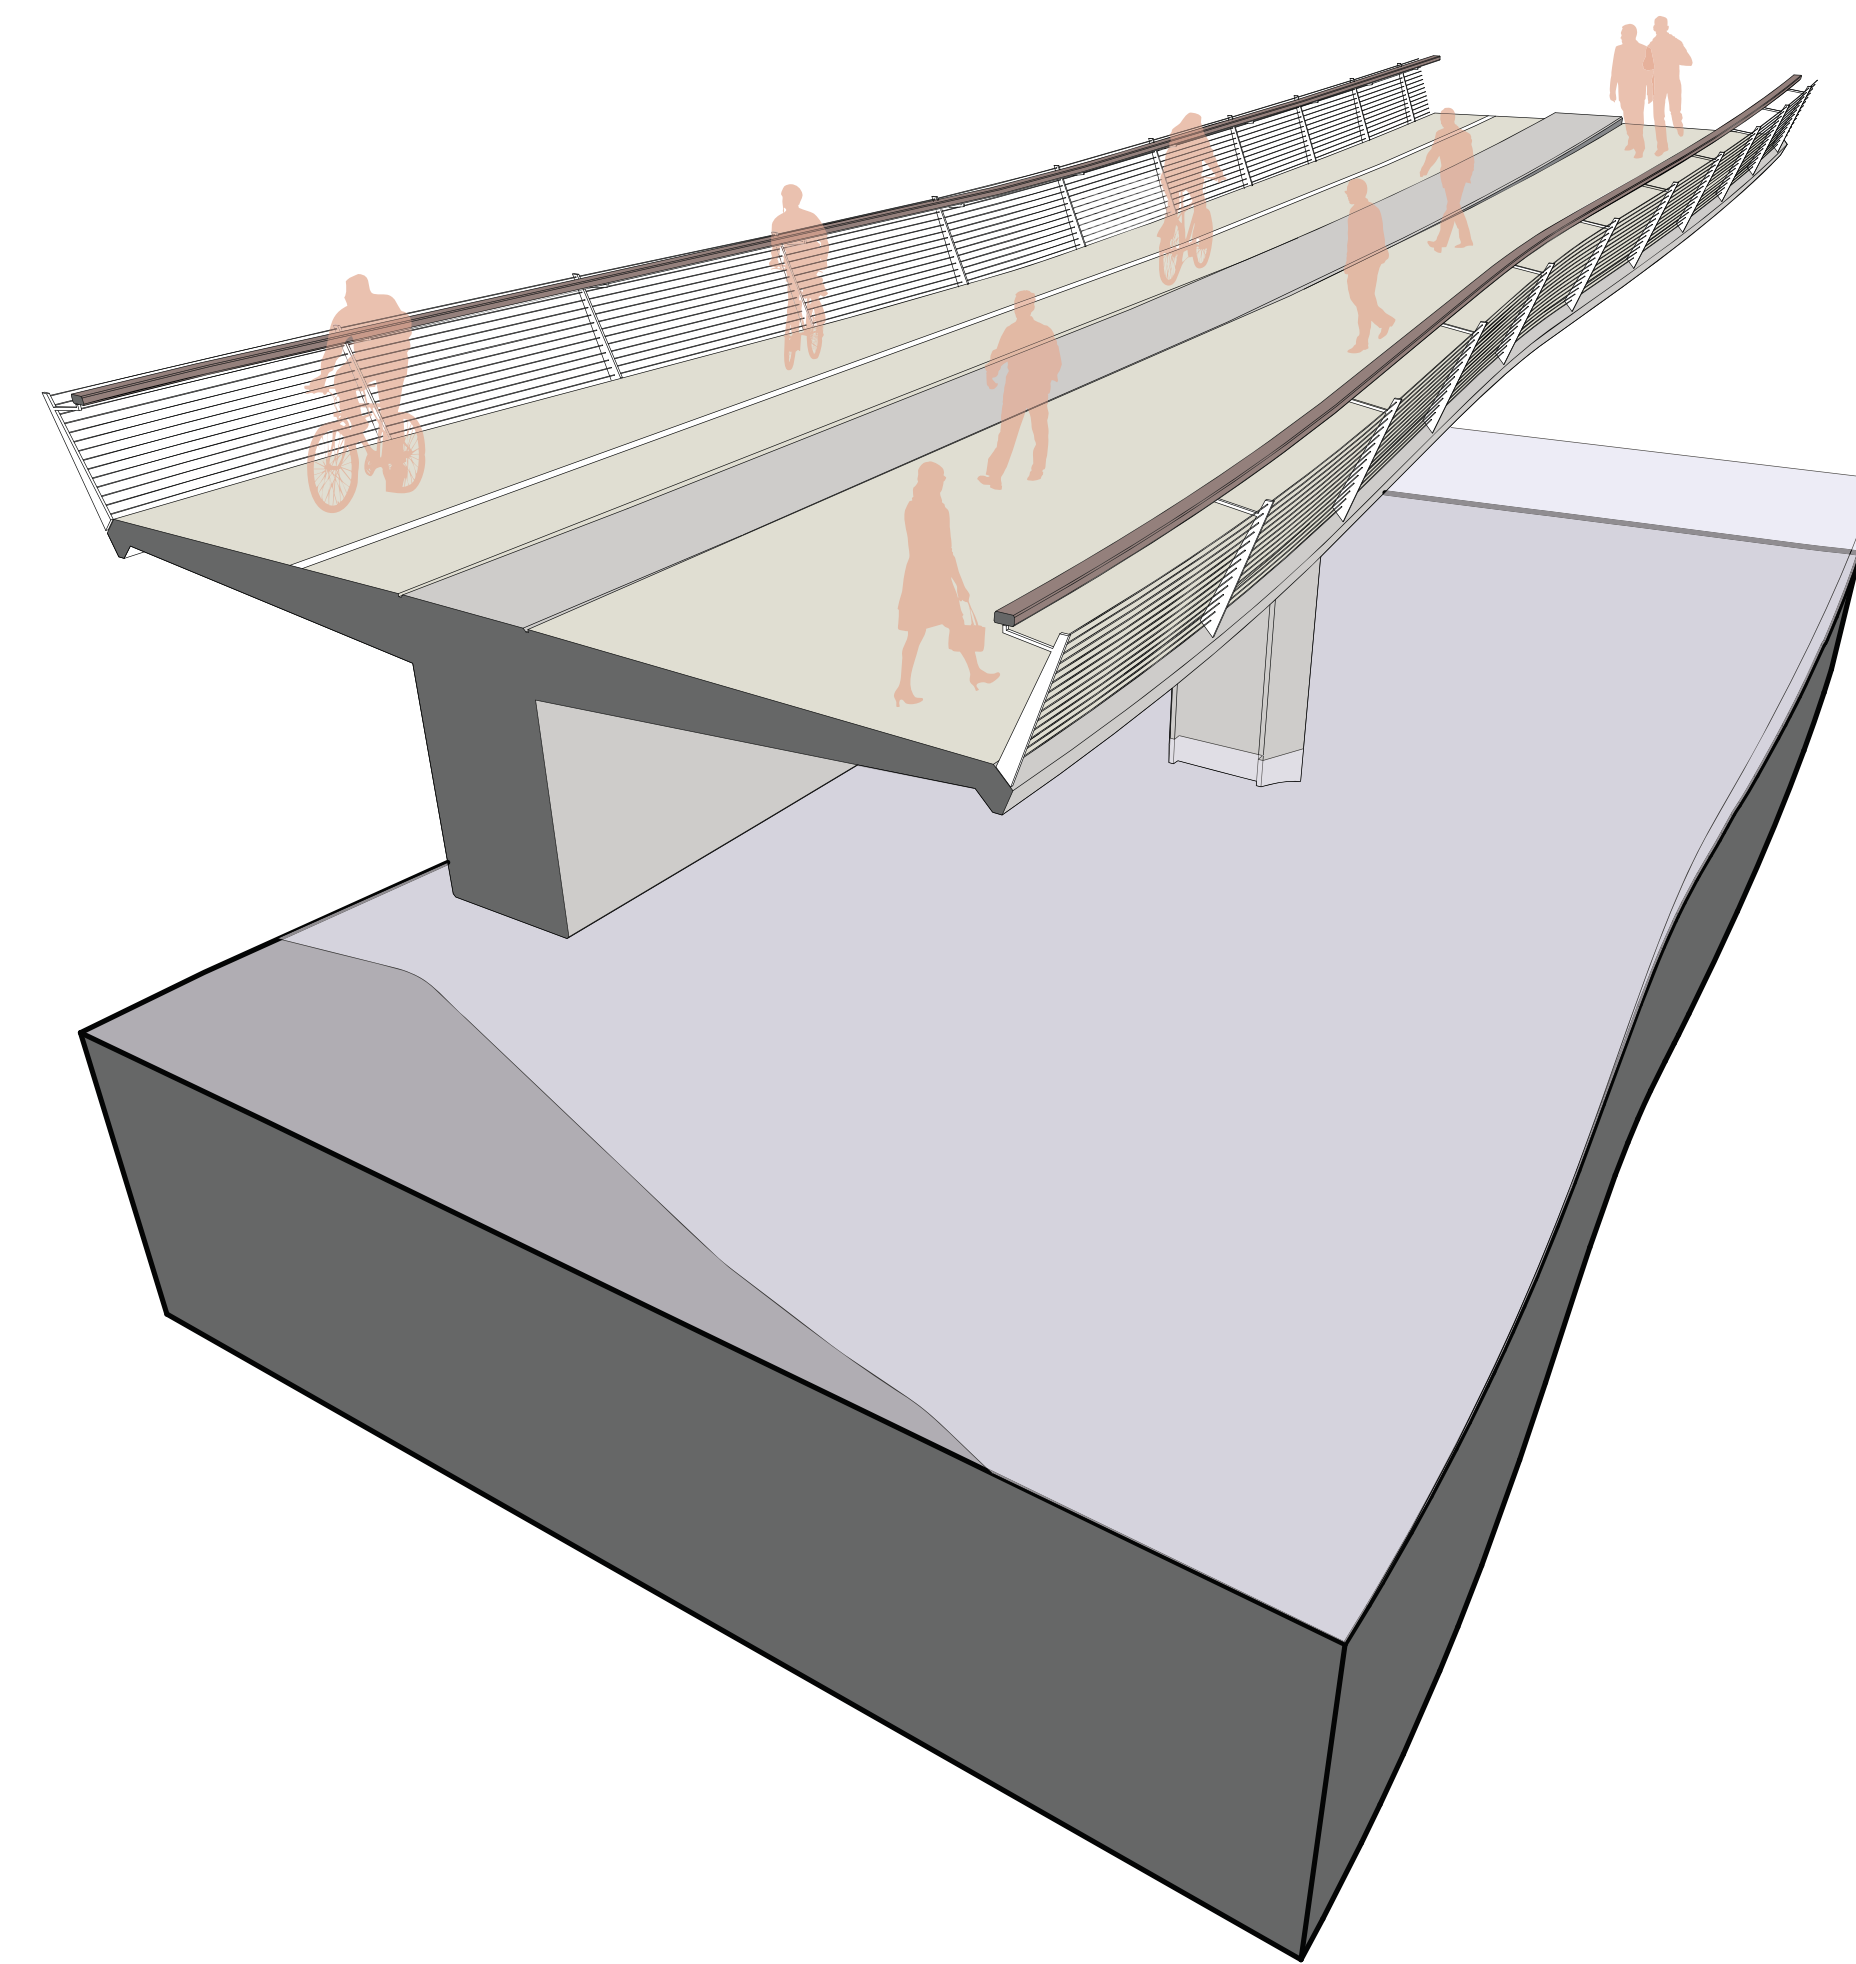

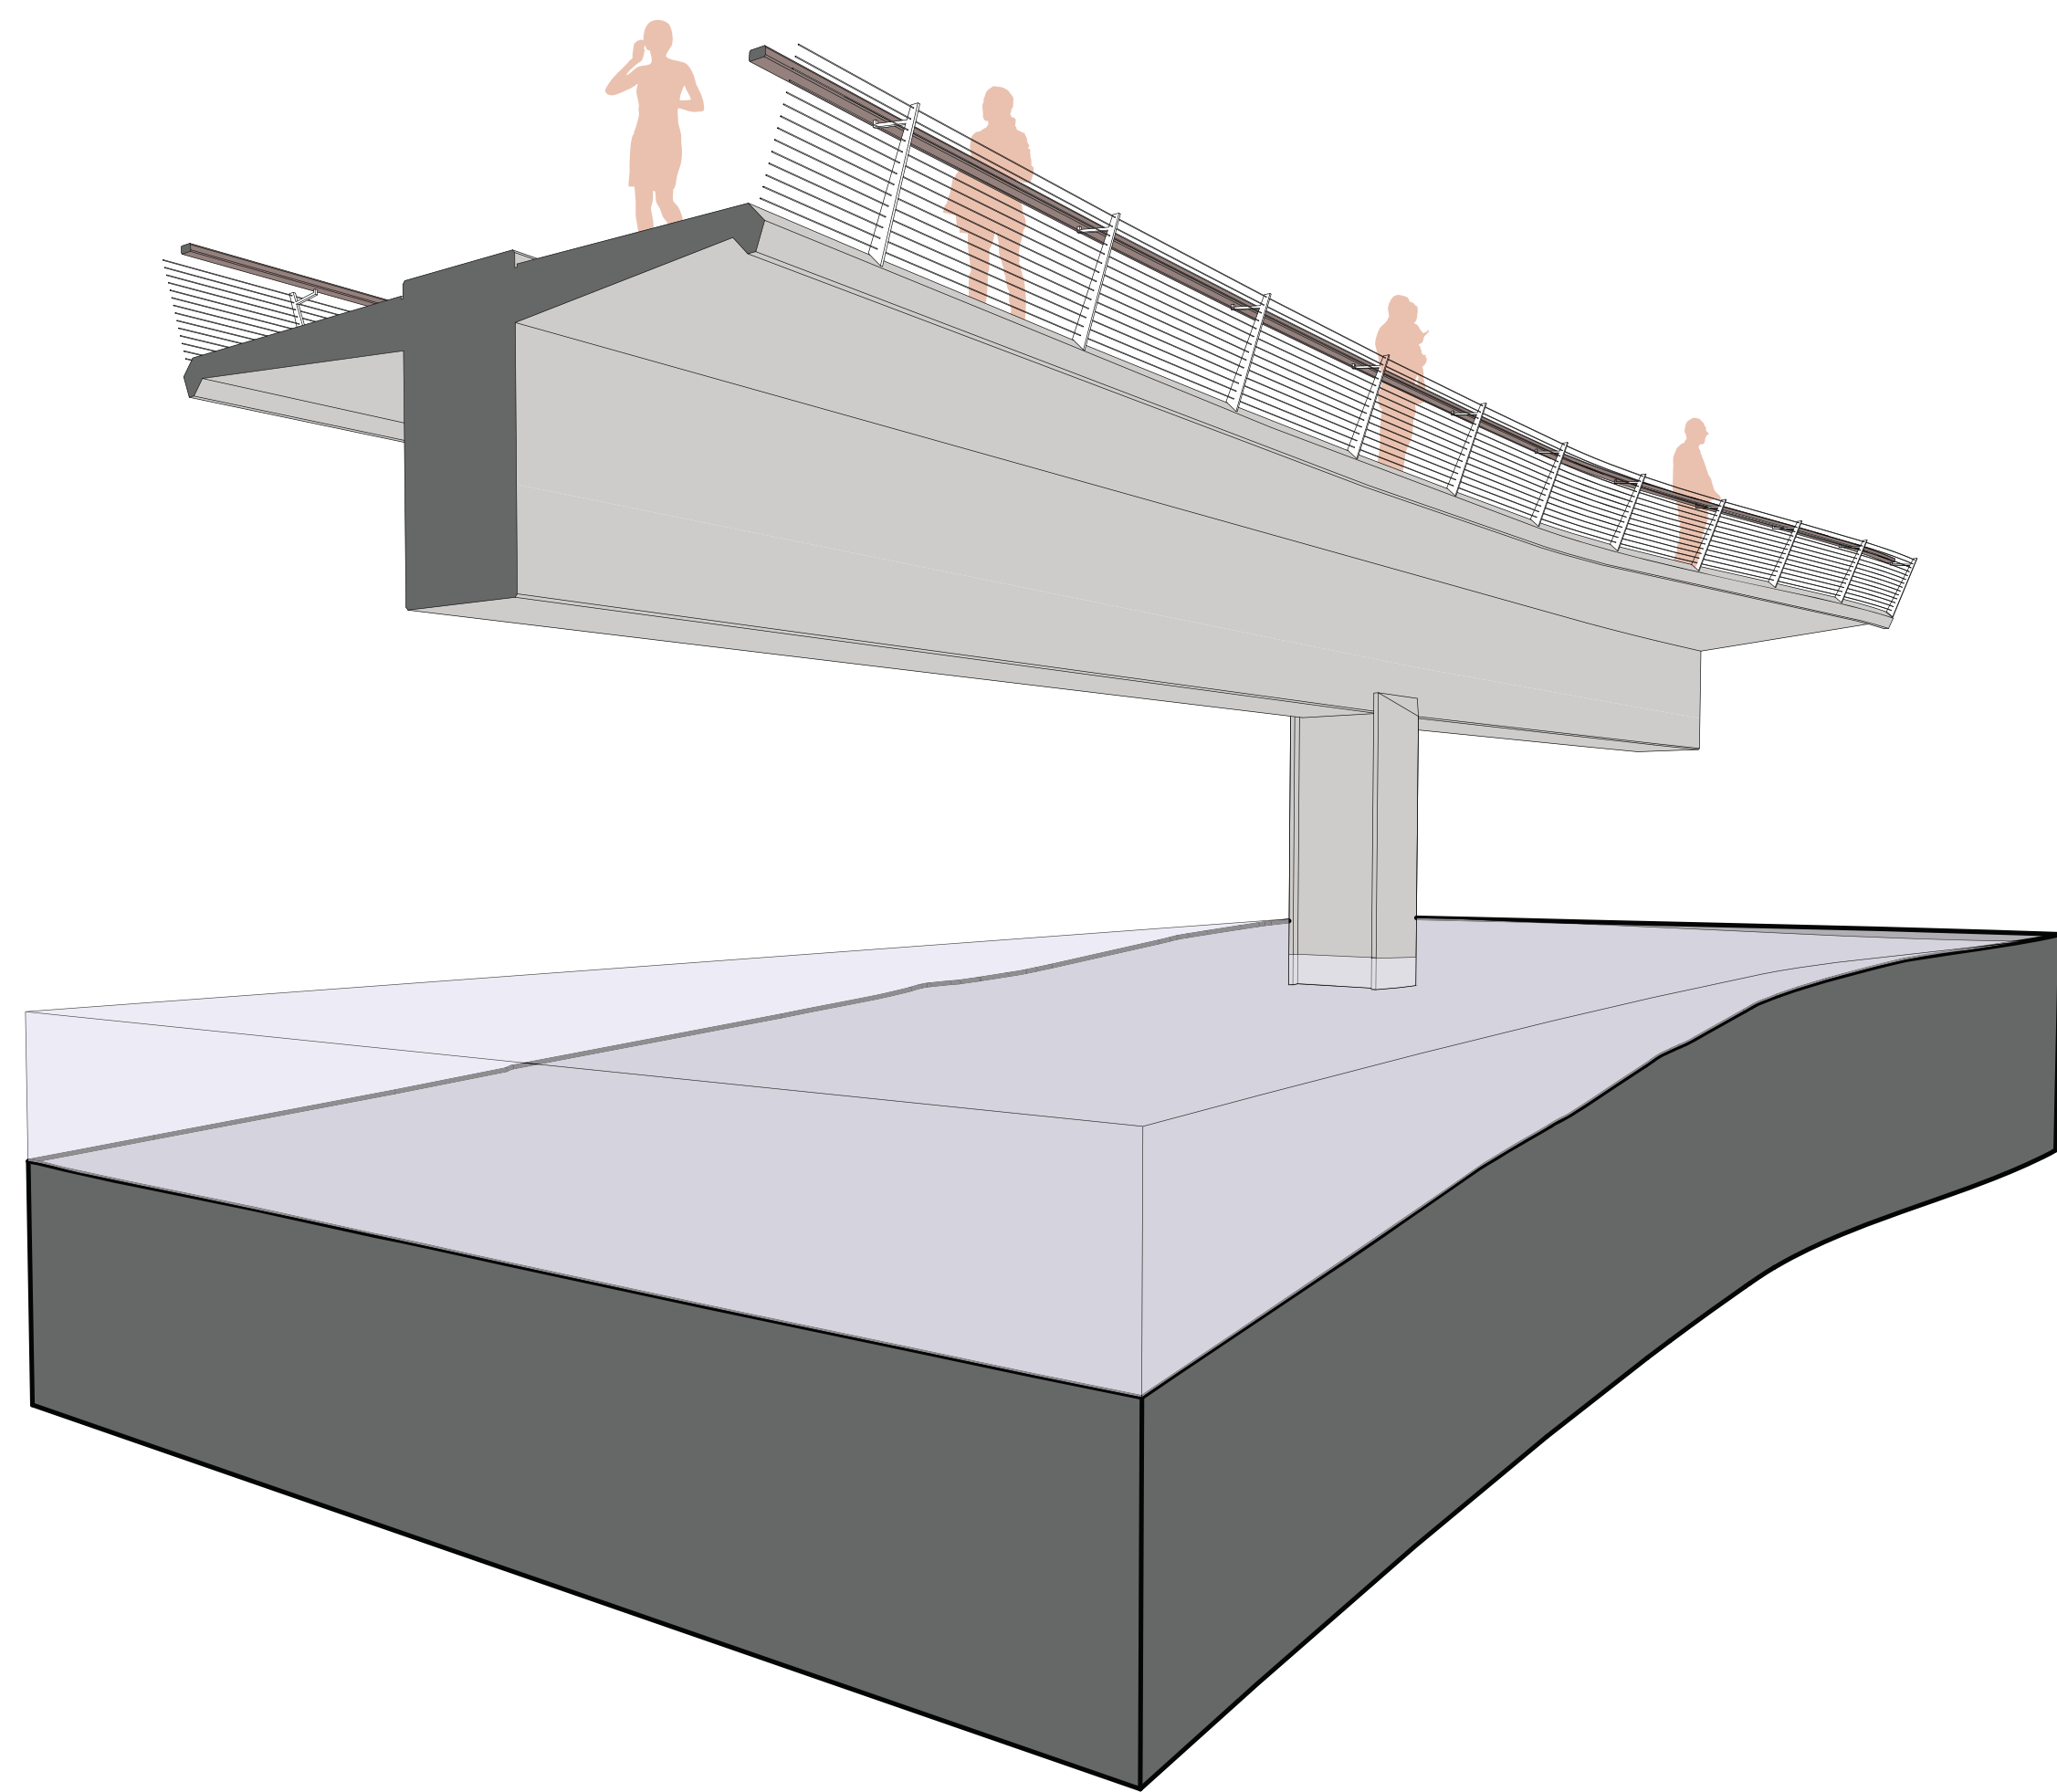



APPROACH VIEW





