
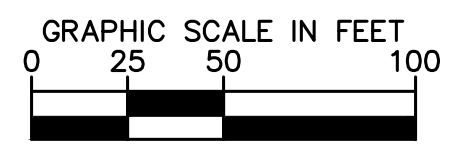
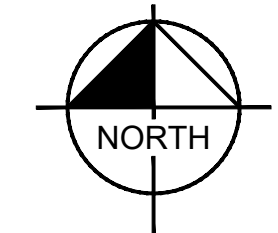


Drawing name: K:\CHS\_DEVA\168238008\_Missner\_Aurora\_IL\_Sullivan-DeerPath\2 Design\PlanSheets\C2.0 GEOMETRY PLAN.dwg C2.0 Apr 03, 2018 12:01pm by: tomazofonaki  
 This document, together with the concepts and design presented herein, is intended only for the specific purpose and client for which it was prepared. Reuse of and improper reliance on this document without written authorization and adaptation by Kimley-Horn and Associates, Inc. shall be without liability to Kimley-Horn and Associates, Inc.

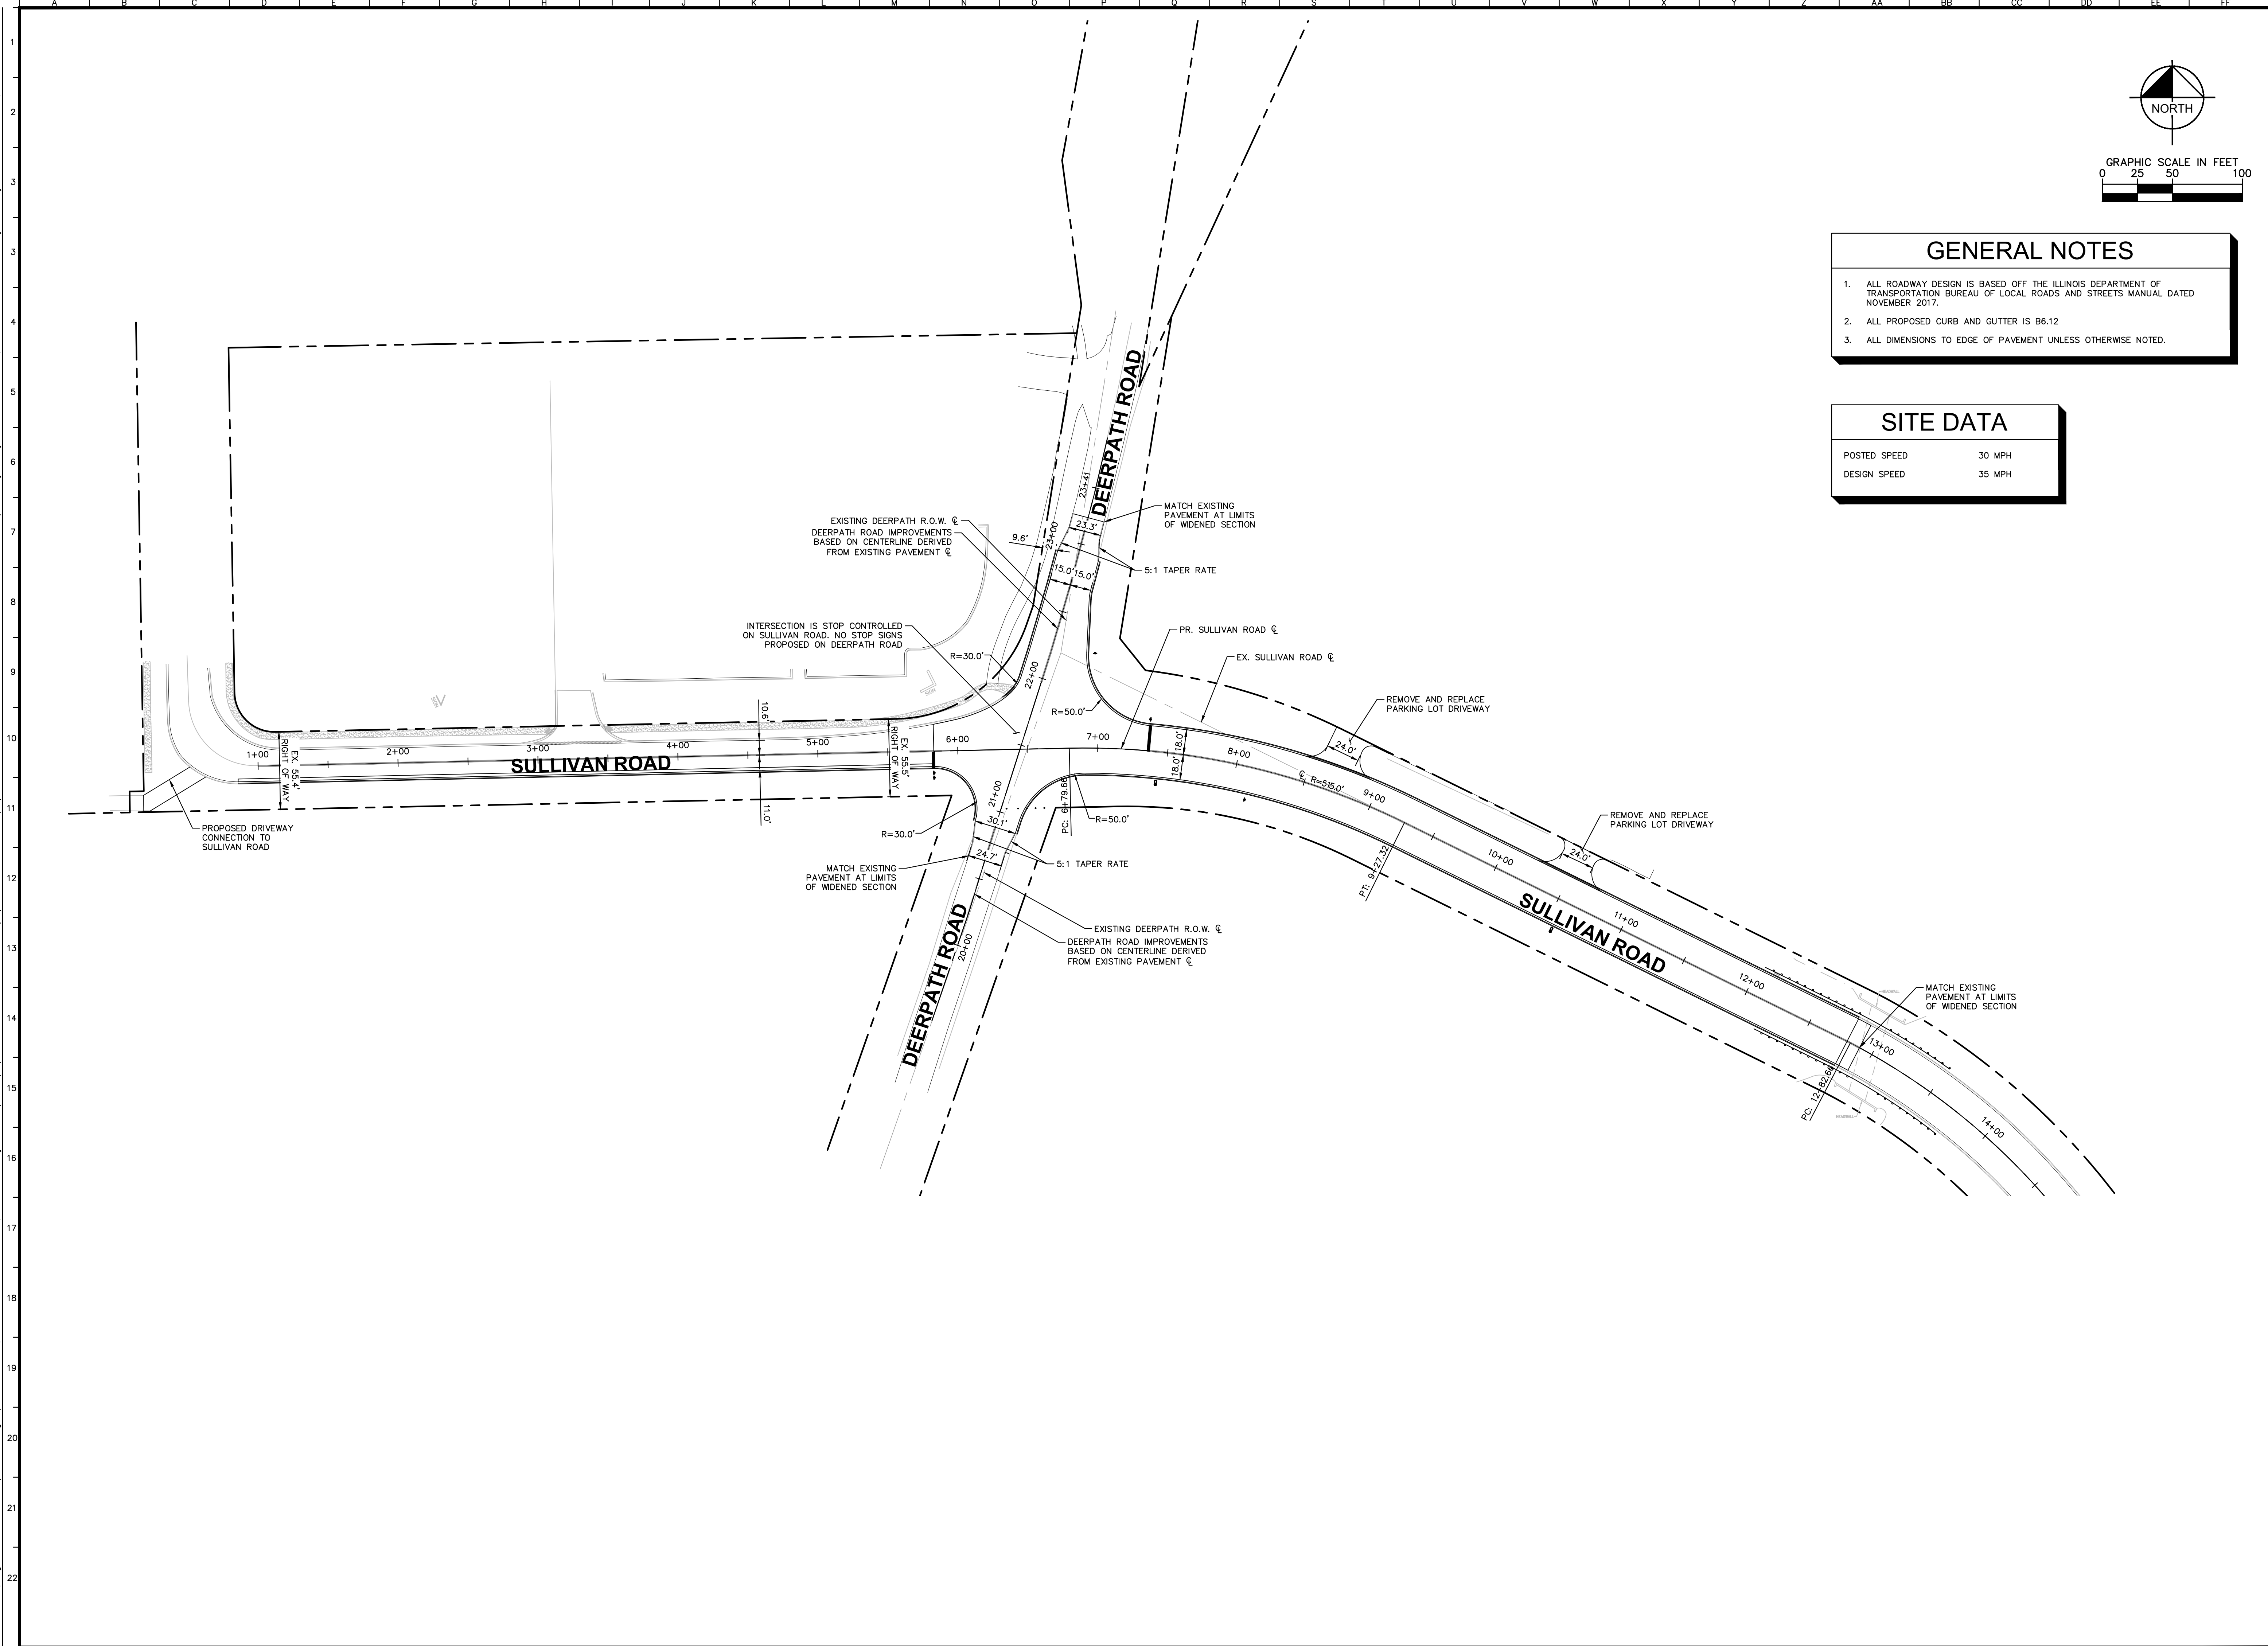

### GENERAL NOTES

1. ALL ROADWAY DESIGN IS BASED OFF THE ILLINOIS DEPARTMENT OF TRANSPORTATION BUREAU OF LOCAL ROADS AND STREETS MANUAL DATED NOVEMBER 2017.
2. ALL PROPOSED CURB AND GUTTER IS B6.12
3. ALL DIMENSIONS TO EDGE OF PAVEMENT UNLESS OTHERWISE NOTED.

### SITE DATA

POSTED SPEED	30 MPH
DESIGN SPEED	35 MPH

NO.	REVISIONS	DATE	BY

**Kimley»Horn**  
 © 2018 KIMLEY-HORN AND ASSOCIATES, INC.  
 1001 WARRENVILLE ROAD, SUITE 350,  
 Lisle, IL 60532-4550  
 WWW.KIMLEY-HORN.COM

SCALE: AS NOTED  
 DESIGNED BY: TJS  
 DRAWN BY: TJS  
 CHECKED BY: JJK

**THE MISSNER GROUP**

## GEOMETRY PLAN

SULLIVAN RD AT DEERPATH  
 RD INTERSECTION  
 IMPROVEMENTS  
 AURORA, IL 60506

ORIGINAL ISSUE:  
 04/03/2018  
 KHA PROJECT NO.  
 168238008

SHEET NUMBER  
**C2.0**