


DISCLAIMER
THIS IS NOT A LEGAL DOCUMENT.
RIGHT IS TO SHOW CURRENT
EXHIBITION CONDITIONS.

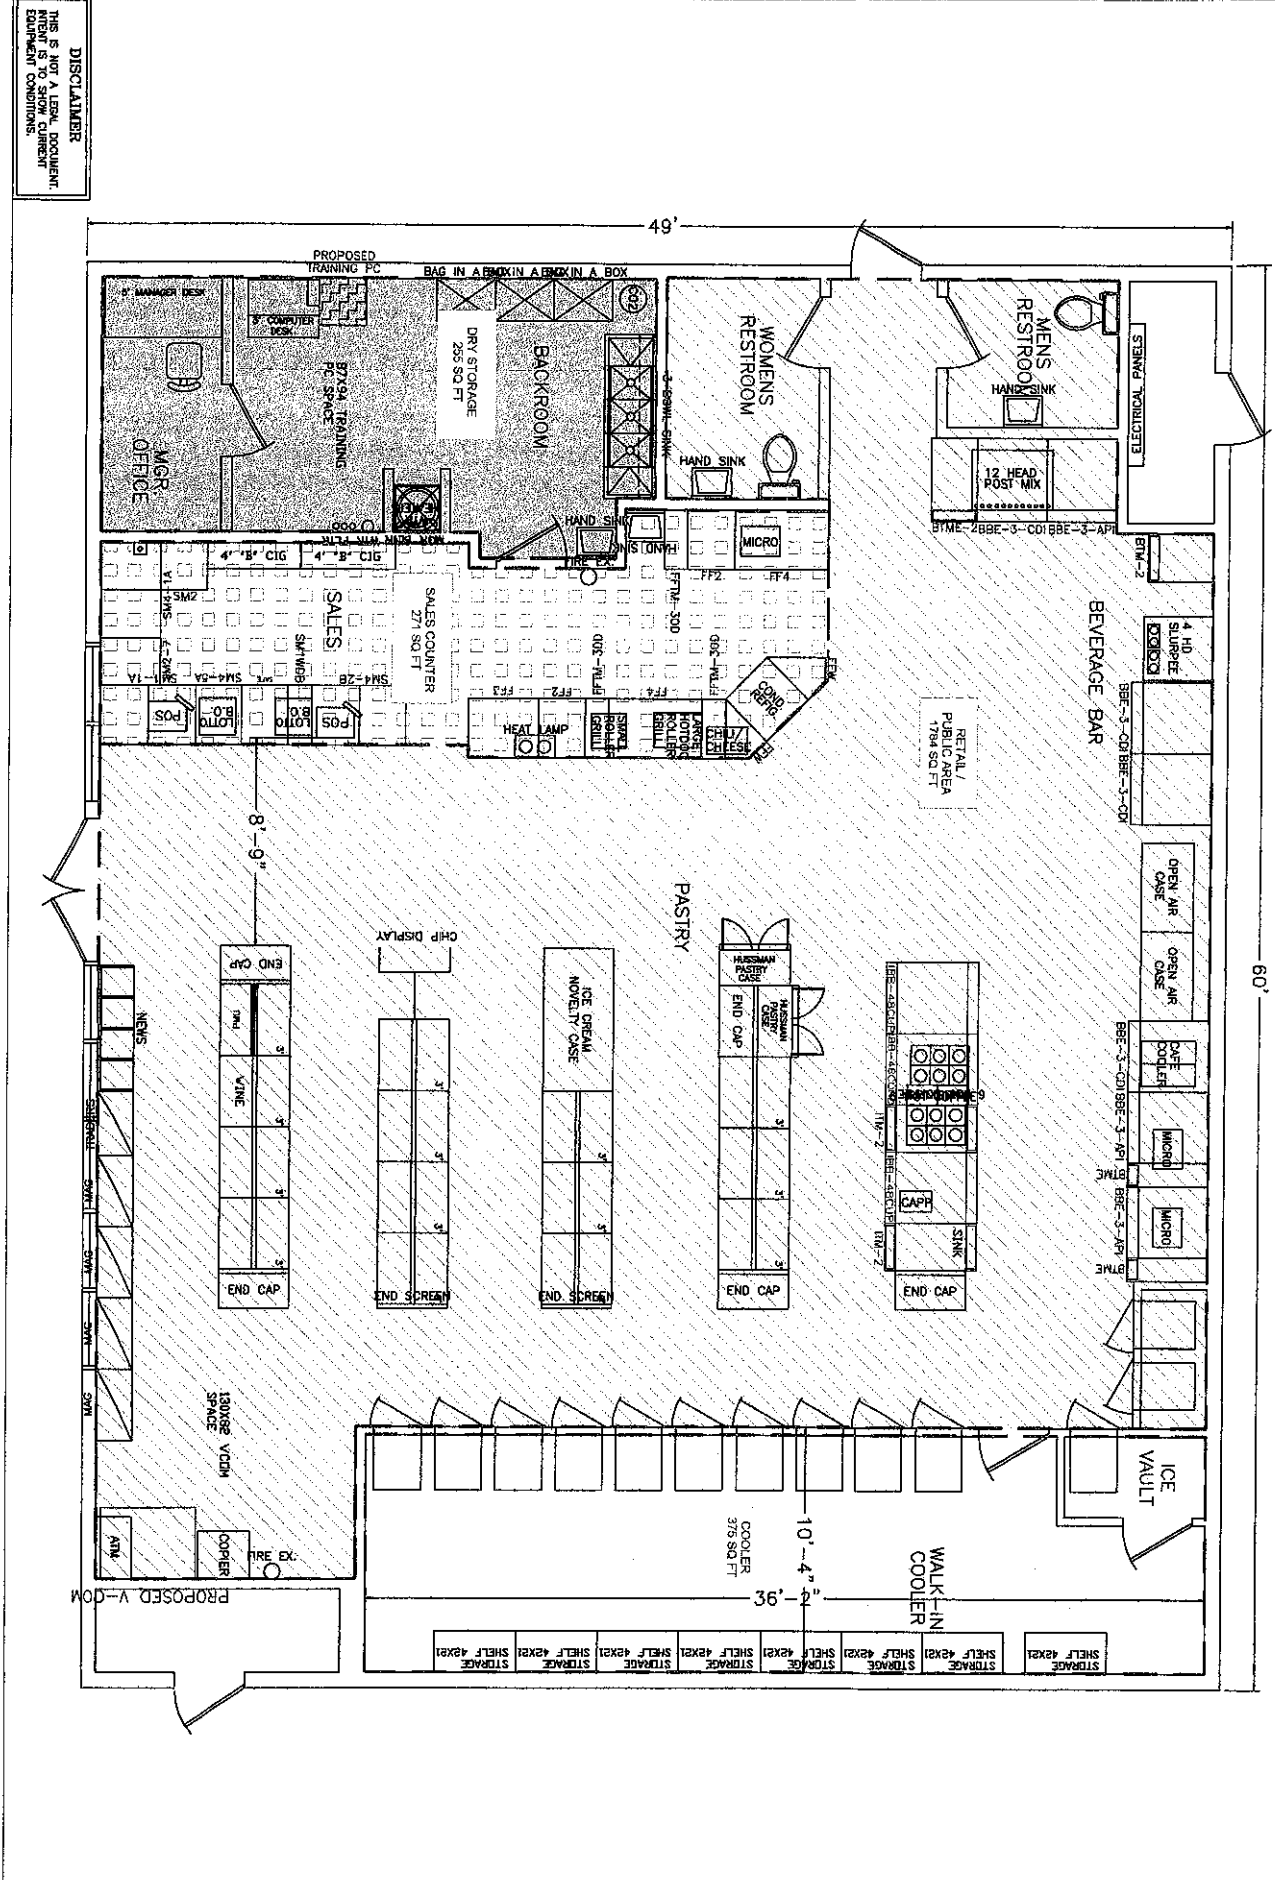

7-ELEVEN STORE # 33064 2411 SULLIVAN ROAD AURORA, IL 60506-6445	
Title: G. TOAM Name: E. LESTER Date: 3/16/2003 Scale: 1/16"=1'-0" Sheet: 1 of 1	Drawing Number: 33064FP