
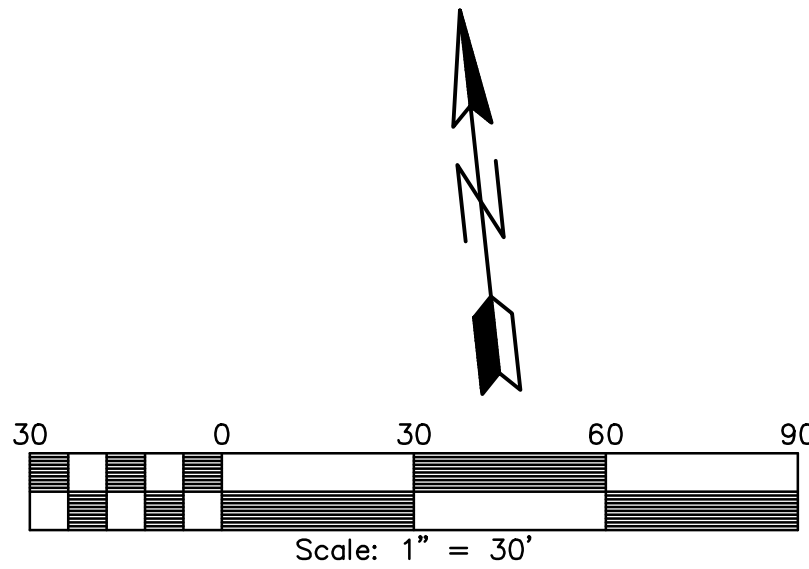


FINAL PLAN FOR LINDSAY WINDOW & DOOR SUBDIVISION

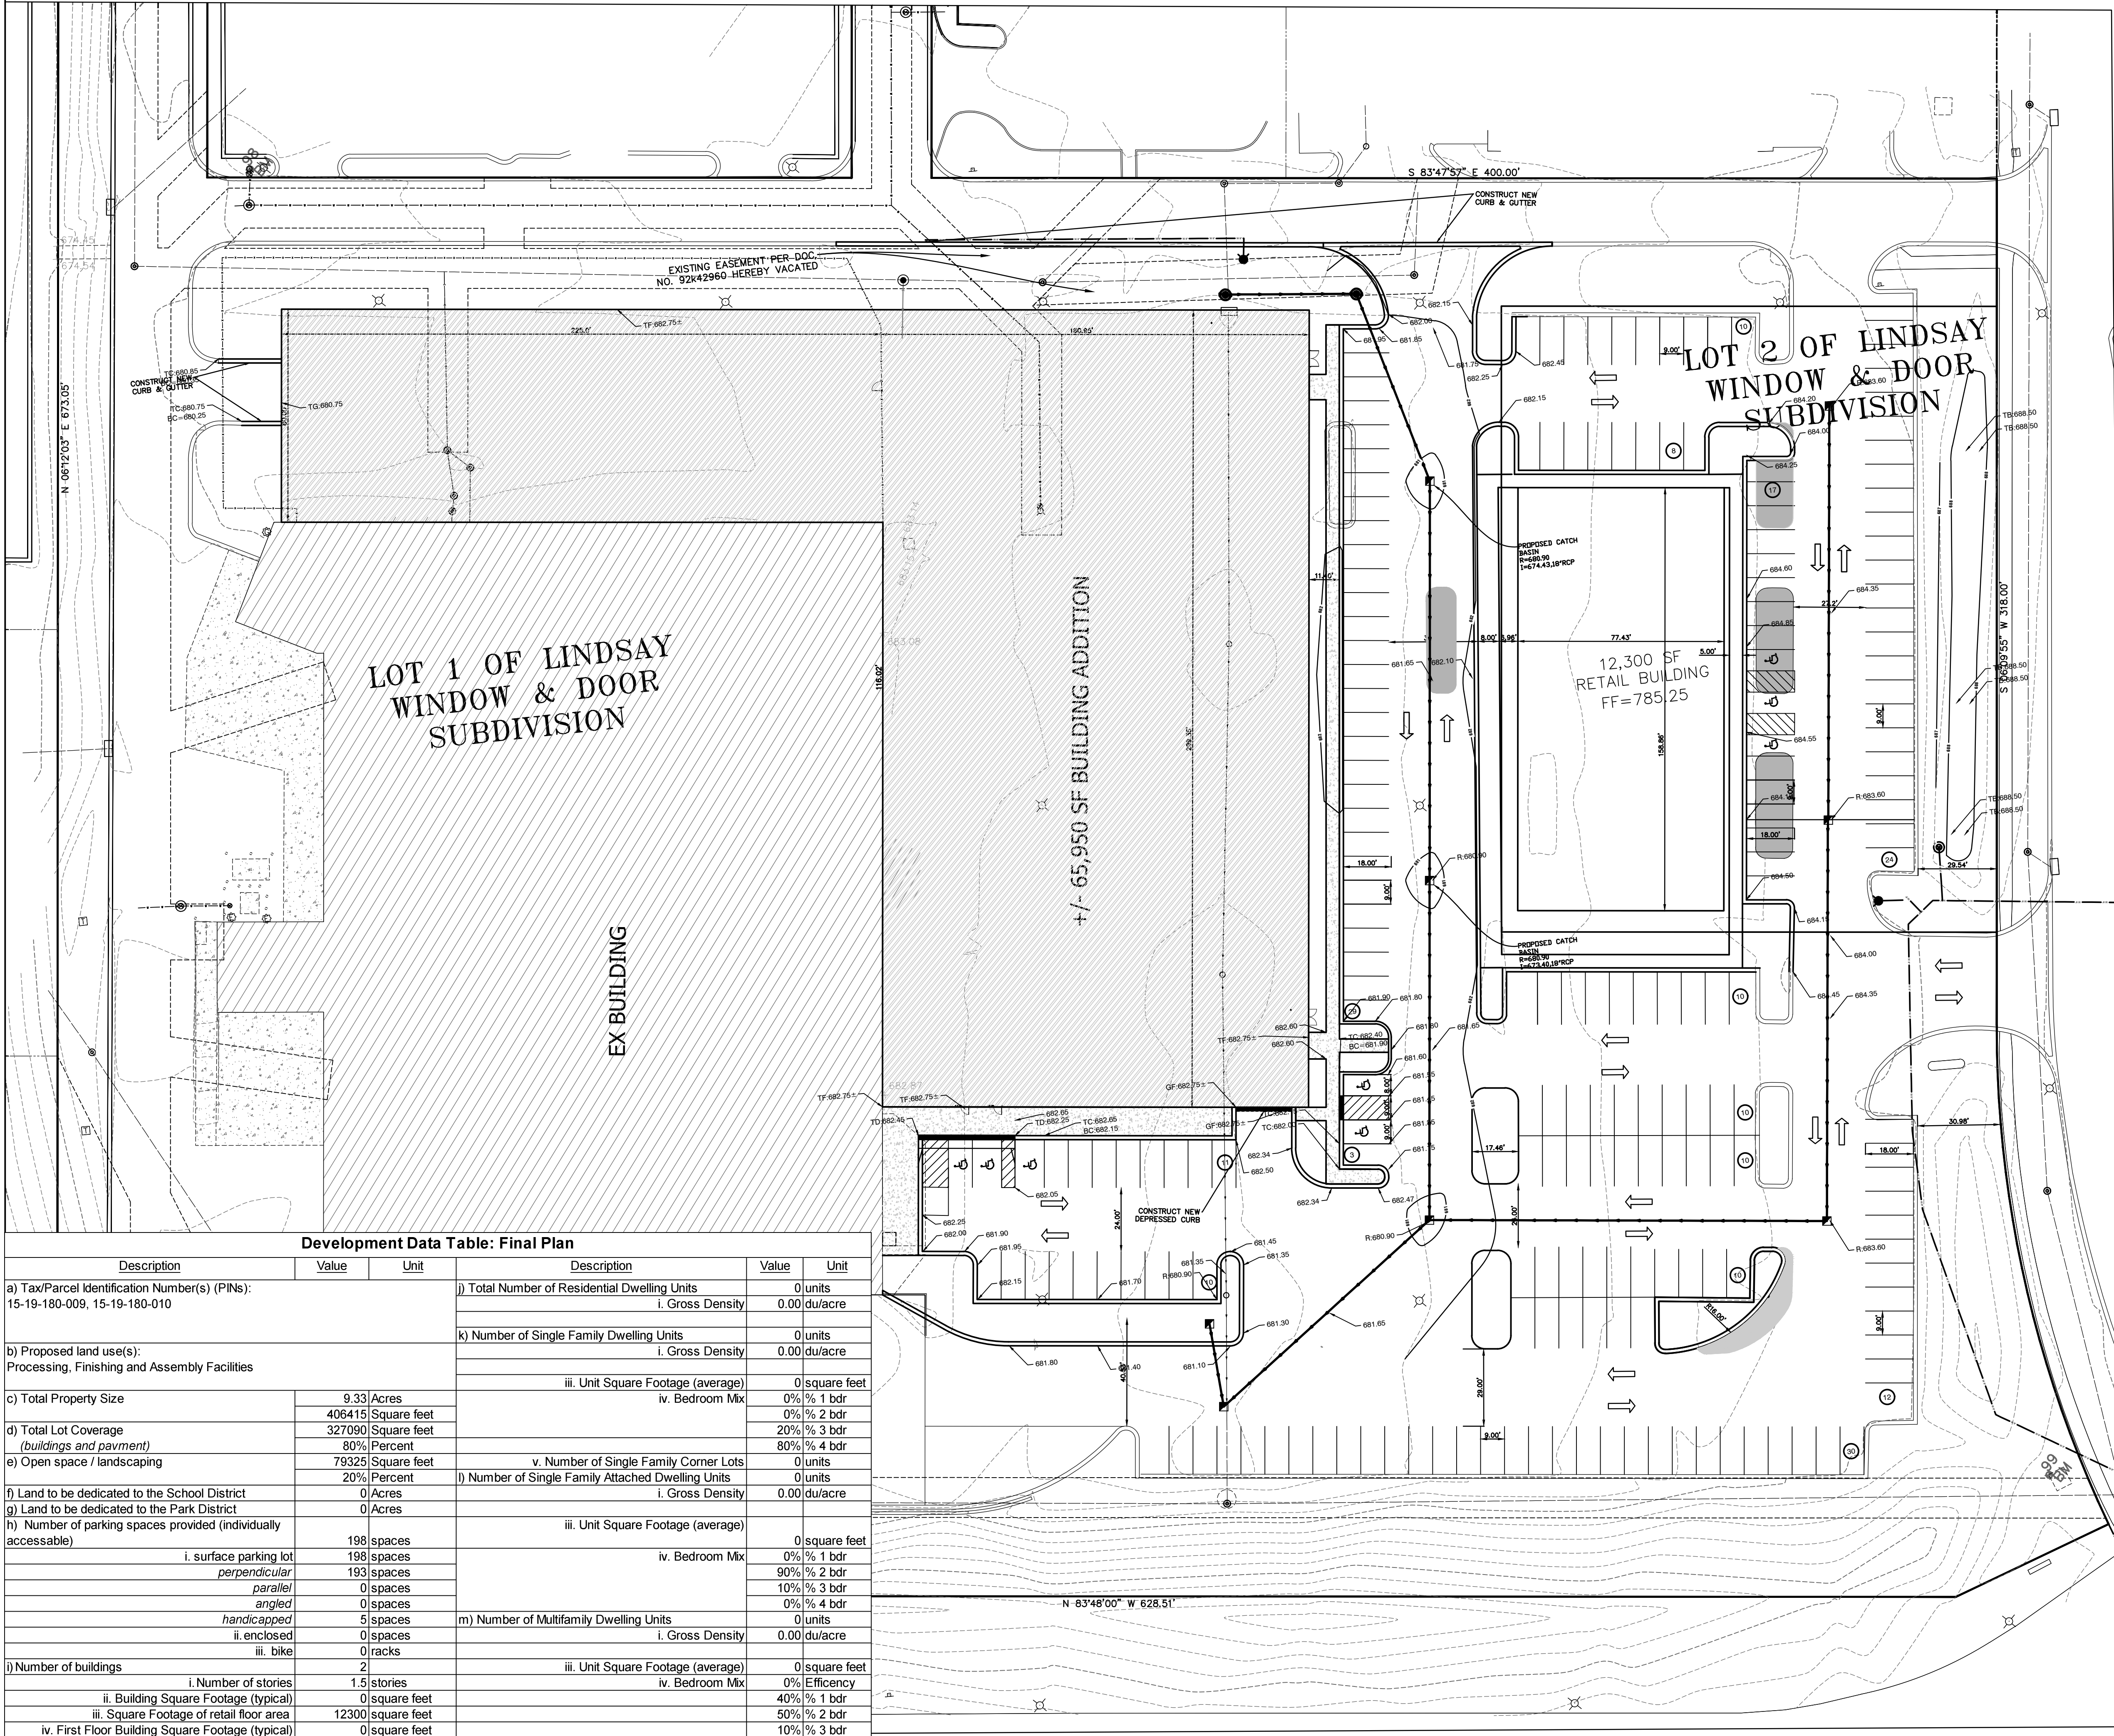

- GEOMETRY LEGEND:
- B6.12 CURB & GUTTER
 - PROPOSED ASPHALT PAVEMENT
 - PROPOSED SIDEWALK

- GRADING LEGEND
- GF:6XX.X — X — PROPOSED GARAGE FLOOR ELEVATION
 - FLOW DIRECTION
 - ➔ OVERLAND FLOW ROUTE

- UTILITY LEGEND
- PROPOSED STORM SEWER
 - W8 — PROPOSED WATERMAIN
 - PROPOSED MANHOLE
 - PROPOSED INLET
 - PROPOSED FIRE HYDRANT

Development Data Table: Final Plan

Description	Value	Unit	Description	Value	Unit
a) Tax/Parcel Identification Number(s) (PINs): 15-19-180-009, 15-19-180-010			j) Total Number of Residential Dwelling Units 0 units		
			i. Gross Density 0.00 du/acre		
			k) Number of Single Family Dwelling Units 0 units		
			i. Gross Density 0.00 du/acre		
b) Proposed land use(s): Processing, Finishing and Assembly Facilities					
			iii. Unit Square Footage (average) 0 square feet		
c) Total Property Size			iv. Bedroom Mx 0% % 1 bdr		
	9.33	Acres	0% % 2 bdr		
	406415	Square feet	20% % 3 bdr		
d) Total Lot Coverage (buildings and pavement)	327090	Square feet	80% % 4 bdr		
	80%	Percent	v. Number of Single Family Corner Lots 0 units		
e) Open space / landscaping	79325	Square feet	l) Number of Single Family Attached Dwelling Units 0 units		
	20%	Percent	i. Gross Density 0.00 du/acre		
f) Land to be dedicated to the School District	0	Acres			
g) Land to be dedicated to the Park District	0	Acres			
h) Number of parking spaces provided (individually accessible)			iii. Unit Square Footage (average) 0 square feet		
	198	spaces	iv. Bedroom Mx 0% % 1 bdr		
i. surface parking lot	198	spaces	90% % 2 bdr		
perpendicular	193	spaces	10% % 3 bdr		
parallel	0	spaces	0% % 4 bdr		
angled	0	spaces	m) Number of Multifamily Dwelling Units 0 units		
handicapped	5	spaces	i. Gross Density 0.00 du/acre		
ii. enclosed	0	spaces			
iii. bike	0	racks			
j) Number of buildings	2		iii. Unit Square Footage (average) 0 square feet		
			iv. Bedroom Mx 0% Efficiency		
i. Number of stories	1.5	stories	40% % 1 bdr		
ii. Building Square Footage (typical)	0	square feet	50% % 2 bdr		
iii. Square Footage of retail floor area	12300	square feet	10% % 3 bdr		
iv. First Floor Building Square Footage (typical)	0	square feet			