
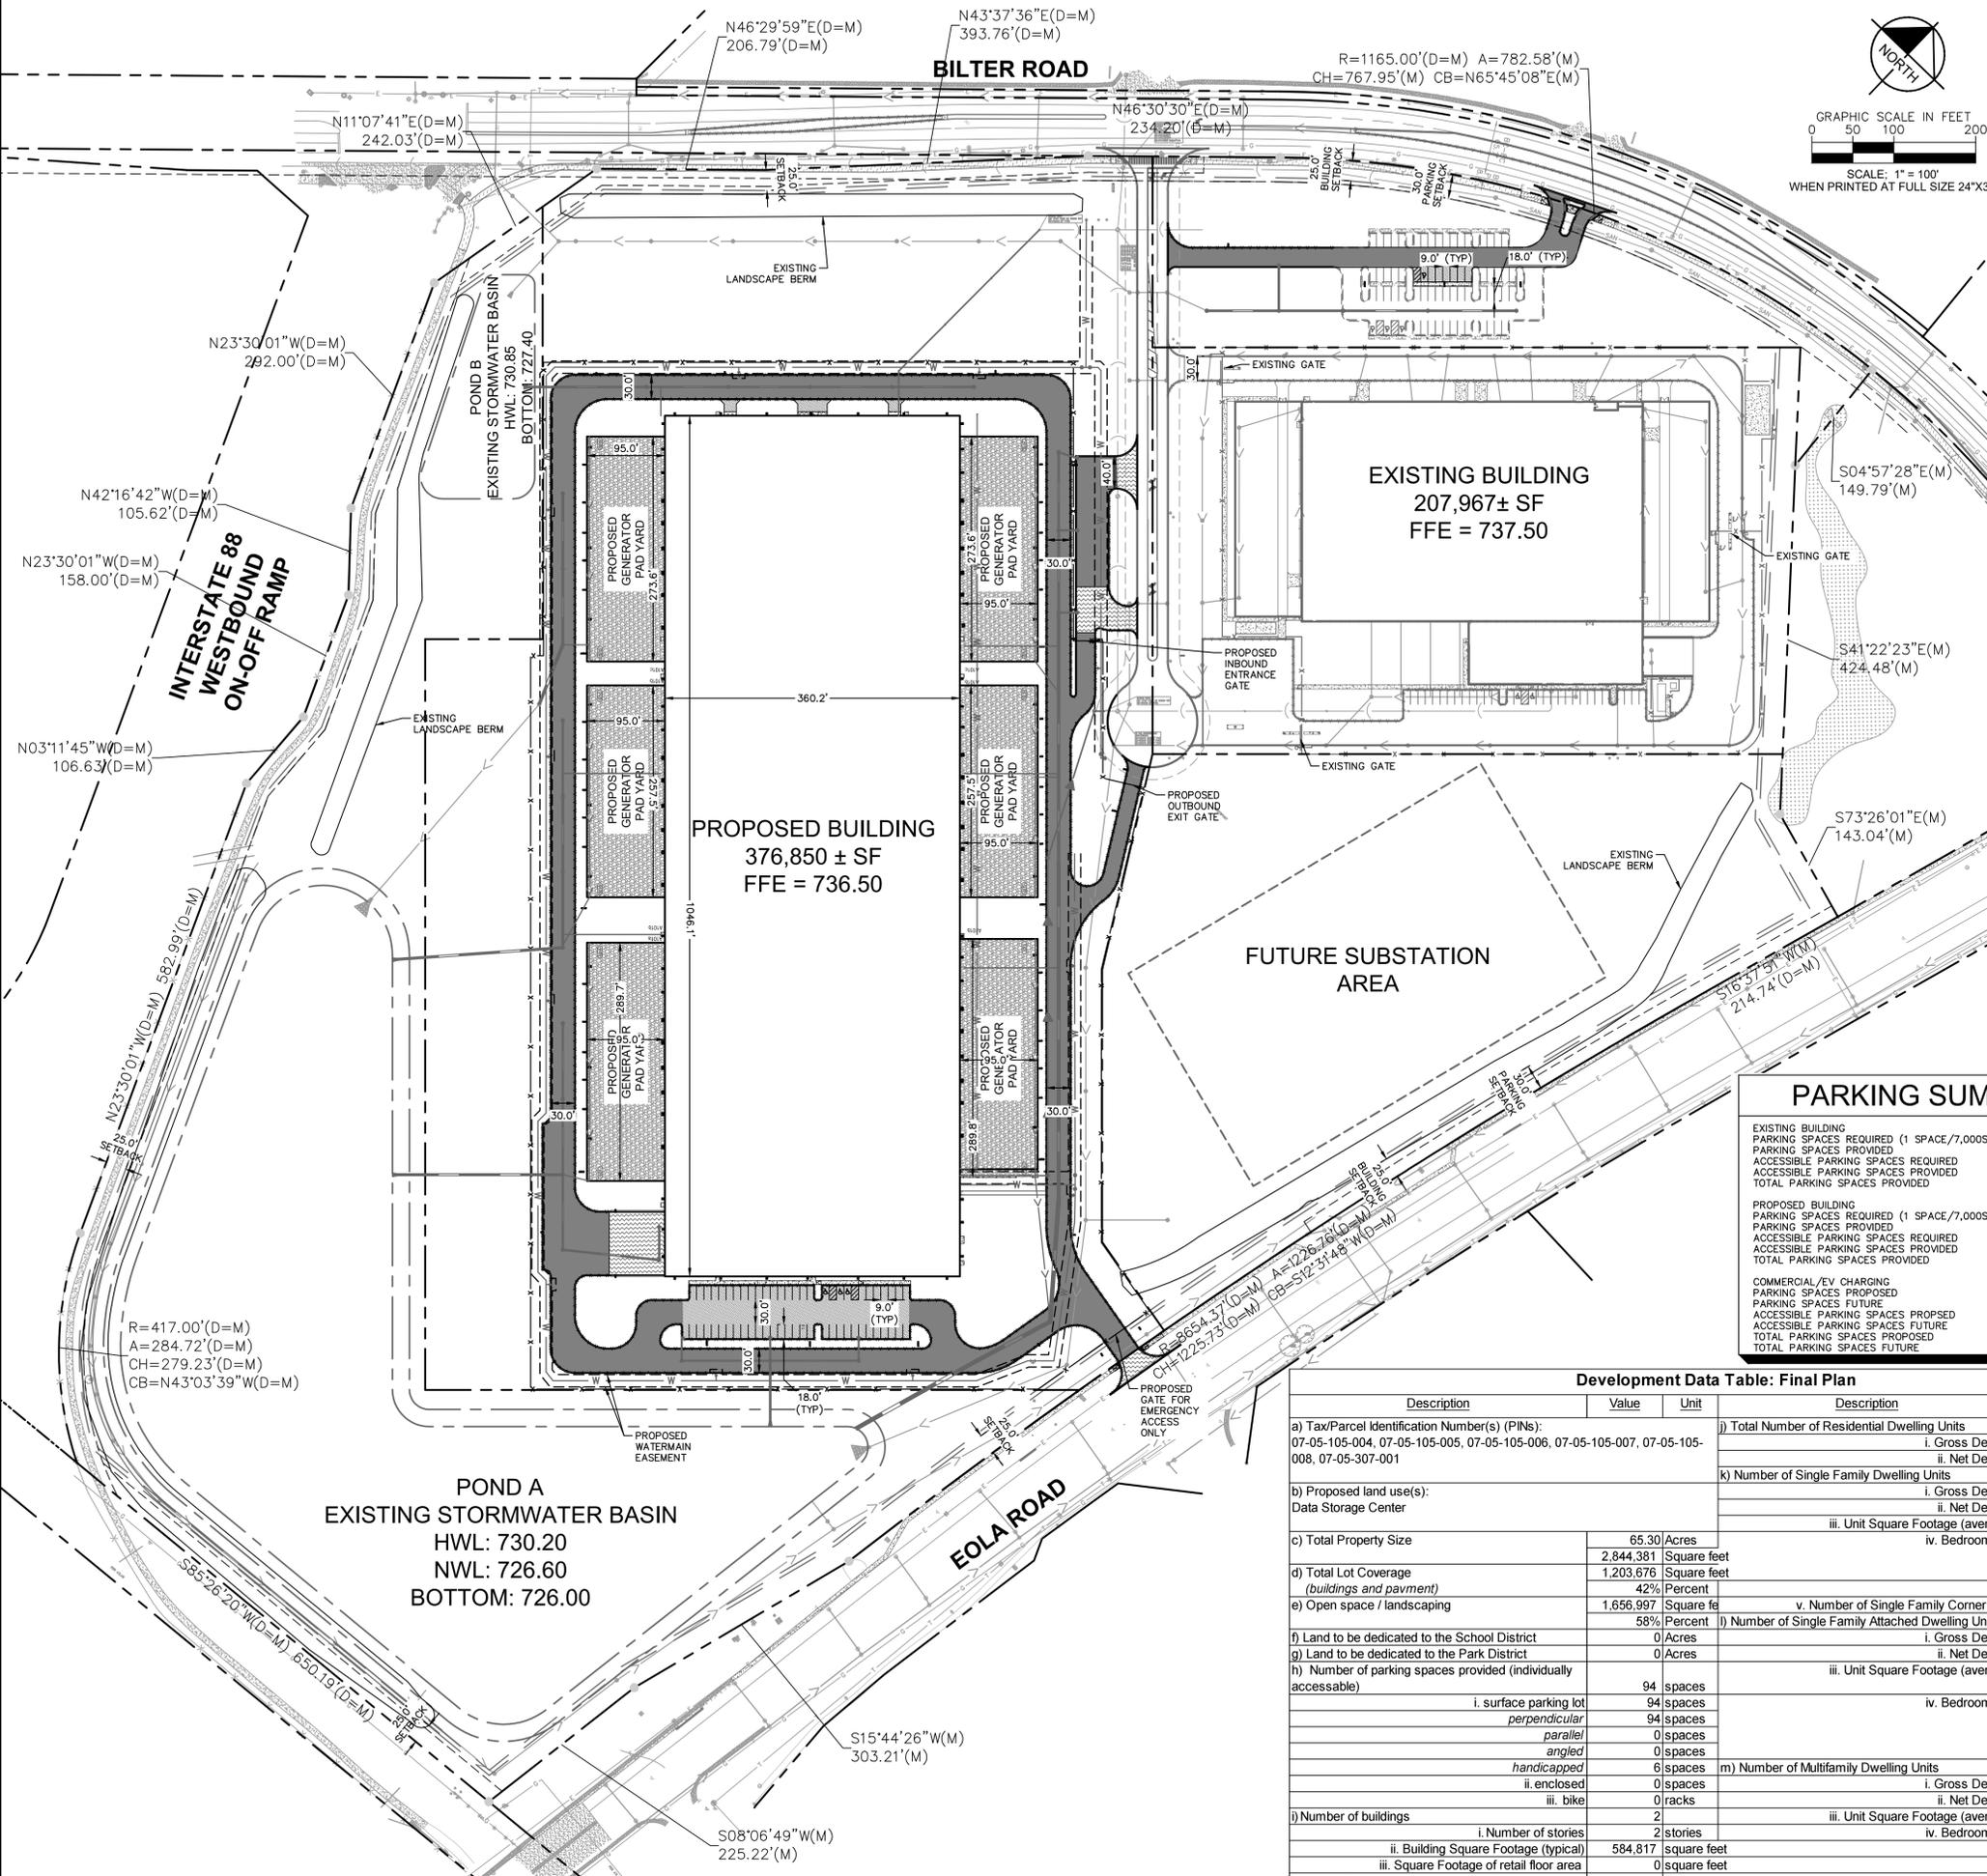
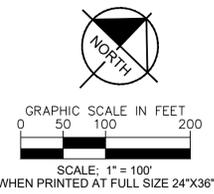


FINAL PLAN REVISION FOR BUTTERFIELD PHASE II UNIT 5A AND BUTTERFIELD PHASE II UNIT 5A RESUBDIVISION NO.1

LOCATION MAP

(NOT TO SCALE)

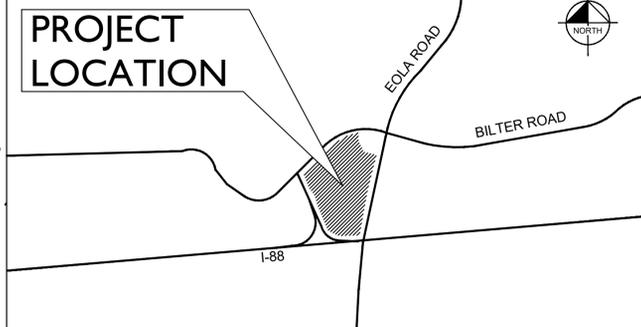

EXISTING BUILDING	
PARKING SPACES REQUIRED (1 SPACE/7,000SF GFA)	= 30 SPACES
PARKING SPACES PROVIDED	= 28 SPACES
ACCESSIBLE PARKING SPACES REQUIRED	= 2 SPACES
ACCESSIBLE PARKING SPACES PROVIDED	= 2 SPACES
TOTAL PARKING SPACES PROVIDED	= 30 SPACES
PROPOSED BUILDING	
PARKING SPACES REQUIRED (1 SPACE/7,000SF GFA)	= 54 SPACES
PARKING SPACES PROVIDED	= 54 SPACES
ACCESSIBLE PARKING SPACES REQUIRED	= 3 SPACES
ACCESSIBLE PARKING SPACES PROVIDED	= 3 SPACES
TOTAL PARKING SPACES PROVIDED	= 57 SPACES
COMMERCIAL/EV CHARGING	
PARKING SPACES PROPOSED	= 6 SPACES
PARKING SPACES FUTURE	= 1 SPACES
ACCESSIBLE PARKING SPACES PROPOSED	= 4 SPACES
ACCESSIBLE PARKING SPACES FUTURE	= 7 SPACES
TOTAL PARKING SPACES PROPOSED	= 69 SPACES

Development Data Table: Final Plan

Description	Value	Unit	Description	Value	Unit
a) Tax/Parcel Identification Number(s) (PINs): 07-05-105-004, 07-05-105-005, 07-05-105-006, 07-05-105-007, 07-05-105-008, 07-05-307-001			j) Total Number of Residential Dwelling Units	0	units
b) Proposed land use(s): Data Storage Center			i. Gross Density	0.00	du/acre
			ii. Net Density	0.00	Net Density
c) Total Property Size	65.30	Acres	k) Number of Single Family Dwelling Units	0	units
	2,844,381	Square feet	i. Gross Density	0.00	du/acre
d) Total Lot Coverage (buildings and pavement)	1,203,676	Square feet	ii. Net Density	0.00	Net Density
	42%	Percent	iii. Unit Square Footage (average)	-	square feet
e) Open space / landscaping	1,656,997	Square feet	iv. Bedroom Mx	0%	% 1 bdr
	58%	Percent		0%	% 2 bdr
f) Land to be dedicated to the School District	0	Acres		0%	% 3 bdr
g) Land to be dedicated to the Park District	0	Acres		0%	% 4 bdr
h) Number of parking spaces provided (individually accessible)	94	spaces	v. Number of Single Family Corner Lots	0	units
i. surface parking lot	94	spaces	l) Number of Single Family Attached Dwelling Units	0	units
perpendicular	94	spaces	i. Gross Density	0.00	du/acre
parallel	0	spaces	ii. Net Density	0.00	Net Density
angled	0	spaces	iii. Unit Square Footage (average)	-	square feet
handicapped	6	spaces	iv. Bedroom Mx	0%	% 1 bdr
ii. enclosed	0	spaces		0%	% 2 bdr
iii. bike	0	spaces		0%	% 3 bdr
	0	spaces		0%	% 4 bdr
i) Number of buildings	2		m) Number of Multifamily Dwelling Units	0	units
i. Number of stories	2	stories	i. Gross Density	0.00	du/acre
ii. Building Square Footage (typical)	584,817	square feet	ii. Net Density	0.00	Net Density
iii. Square Footage of retail floor area	0	square feet	iii. Unit Square Footage (average)	-	square feet
iv. First Floor Building Square Footage (typical)	0	square feet	iv. Bedroom Mx	0%	Efficiency
				0%	% 1 bdr
				0%	% 2 bdr
				0%	% 3 bdr

UTILITY LEGEND

