



LEGEND

SYMBOL	FAMILY	GENUS	SPECIES	COMMON NAME	COUNT
PROPOSED CANOPY TREE					
	ABM - SAPINDACEAE	ACER	ACER RUBRUM	AUTUMN BLAZE MAPLE	3
	KC - FABACEAE	CAESALPHINOIDEAE	GYMNOCLADUS DIOICUS	KENTACKY COFFEE	3
	SUC - FABACEAE	QERROUS	QERTOUS BICOLOR	SWAMP WHITE COLOR	3
	SM - ACERACEAE	ACER L	ACER SACCHARUM	SUGAR MAPLE	6
PROPOSED EVERGREEN TREES					
	BS - PINACEAE	PICEA	PICEA FUNGENCE	BLUE SPRUCE	2
	CF - PINACEAE	ABIES	ABIES CONCOLOR	CONCOLOR FIR	4
	EUP - PINACEAE	FINUS	FINUS STROBUS	EASTERN WHITE PINE	2
	NS - PINACEAE	PICEA A DIETR	PICEA ABIES	NORWAY SPRUCE	2
PROPOSED UNDERSTORY TREES					
	BP - ROSACEAE	PYRUS	PYRUS CALLERYANA	BRADFORD PEAR	4
	RB - BRTULACEAE	BETULA	BETULA NIGRA	RIVER BIRCH	4
	AS - ROSACEAE	AMELANCHIER	AMELANCHIER LAEVIS	ALLEGHENY SERVICEBERRY	3
	FD - CORNACEAE	CORNUS	CORNUS FLORIDA	FLOWERING DOGWOOD	3
PROPOSED DECIDUOUS SHRUBS					
	DBB - CELASTACEAE	EUONYMUS	EUONYMUS ALATUS	DRAFT BURNING BUSH	10
	CN - ROSACEAE	PHYSOCARPUS	PHYSOCARPUS OPULIFOLIUS	COMMON NINEBARK	24
	AH - HYDRANGEACEAE	HYDRANGEA	HYDRANGEA	ANNABELLE HYDRANGEA	61
	BH - CAPRIFOLIACEAE	DIERVILLA MILL		BUSH HONEYSUCKLE	4
PROPOSED EVERGREEN SHRUBS					
	CGB - BUXACEAE	BUXUS	BUXUS X 'GLENCOE'	CHICAGOLAND GREEN BOXWOOD	35
	A - CUPRESSACEAE	THUYA	THUYA	ARBORVITAE	11
	B - BERBERIDACEAE	BERBERIS L.	BERBERIS	BARBERRY	9
	BPJ - CUPRESSACEAE	JUNIPERUS	JUNIPERUS CHINESIS	BLUE POINT JUNIPER	31
PROPOSED ORNAMENTAL GRASS					
	FRG - CALAMARGOSTIS		FEATHER RED GRASS - KARL FORESTER		13

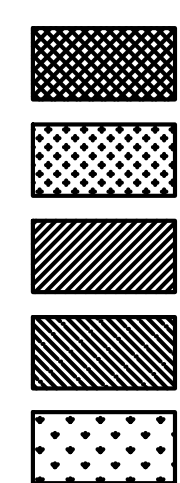



NOTE:
THE ABOVE LANDSCAPE BLOCKS DEPICT THE WIDTH OF THE CANOPY AT MATURITY.
LANDSCAPE PLANS SUBMITTED TO THE CITY OF AURORA FOR APPROVAL MUST BE SCALED
TO DEPICT THE WIDTH OF CANOPY AT THE TIME OF INSTALLATION.

LANDSCAPE DATA TABLE: CTE'S PROVIDED			
	CTE VALUE	COUNT PROVIDED	TOTAL CTE'S PROVIDED
CANOPY TREES	1	8	8
EVERGREEN TREES	1/3	10	3
UNDERSTORY TREES	1/3	15	5
DECIDUOUS SHRUBS	1/20	14	4
EVERGREEN SHRUBS	1/20	53	3
TOTAL:		160	23

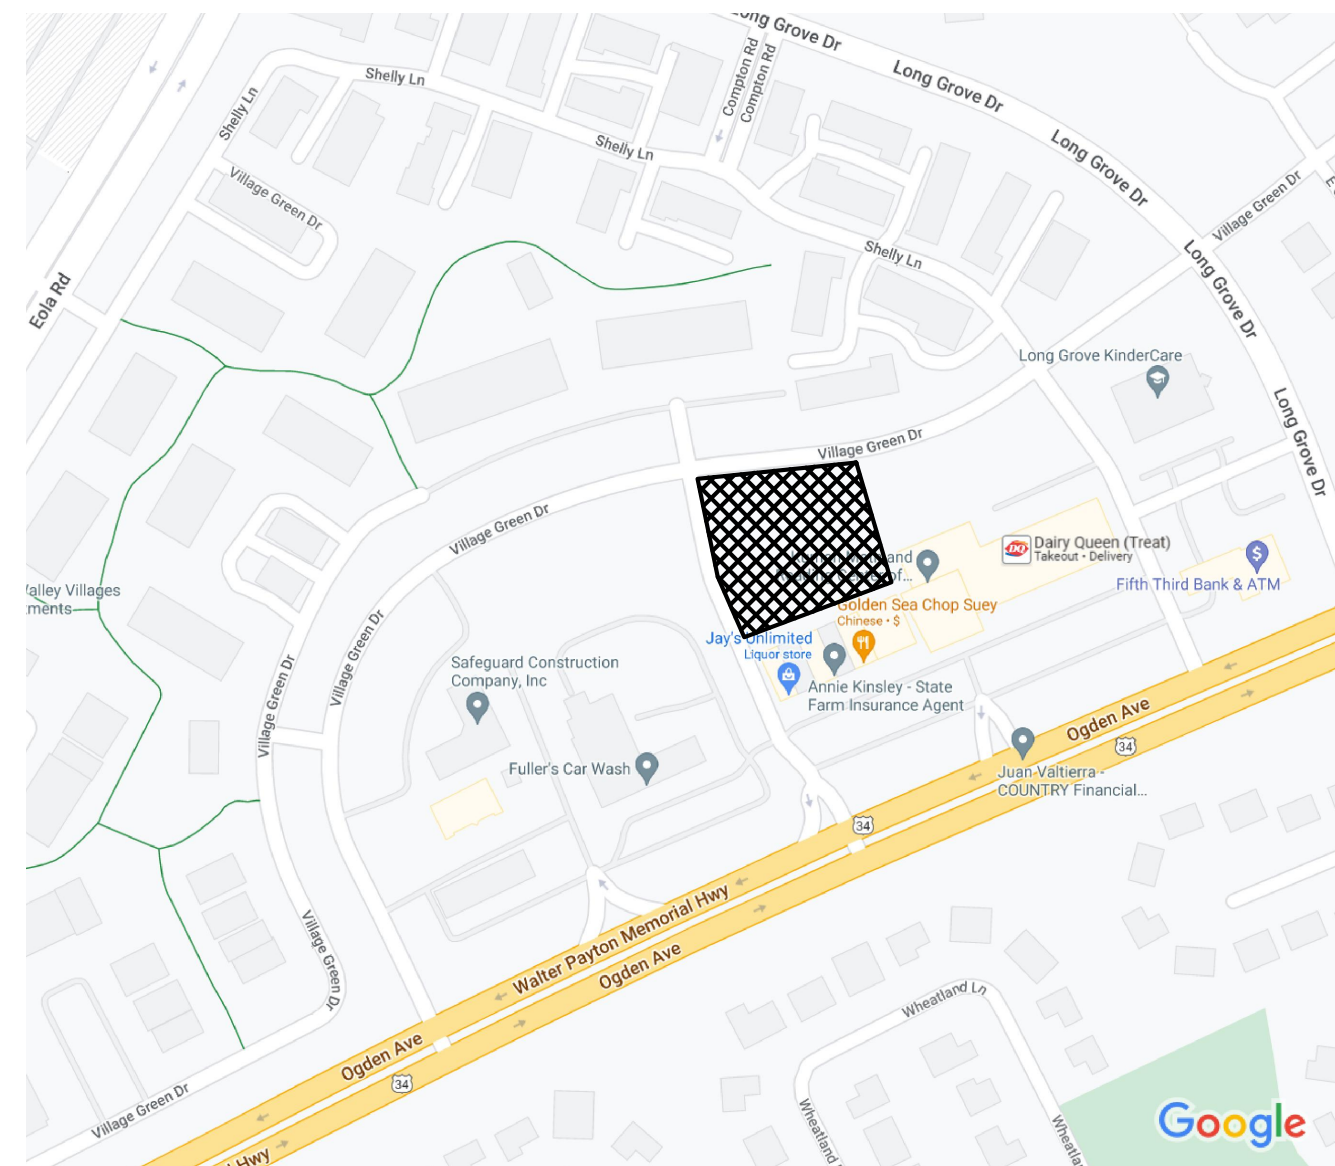

LOCATION MAP
SCALE: N.T.S.

LANDSCAPE PLAN FOR 2931 VILLAGE GREEN DRIVE

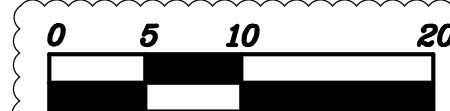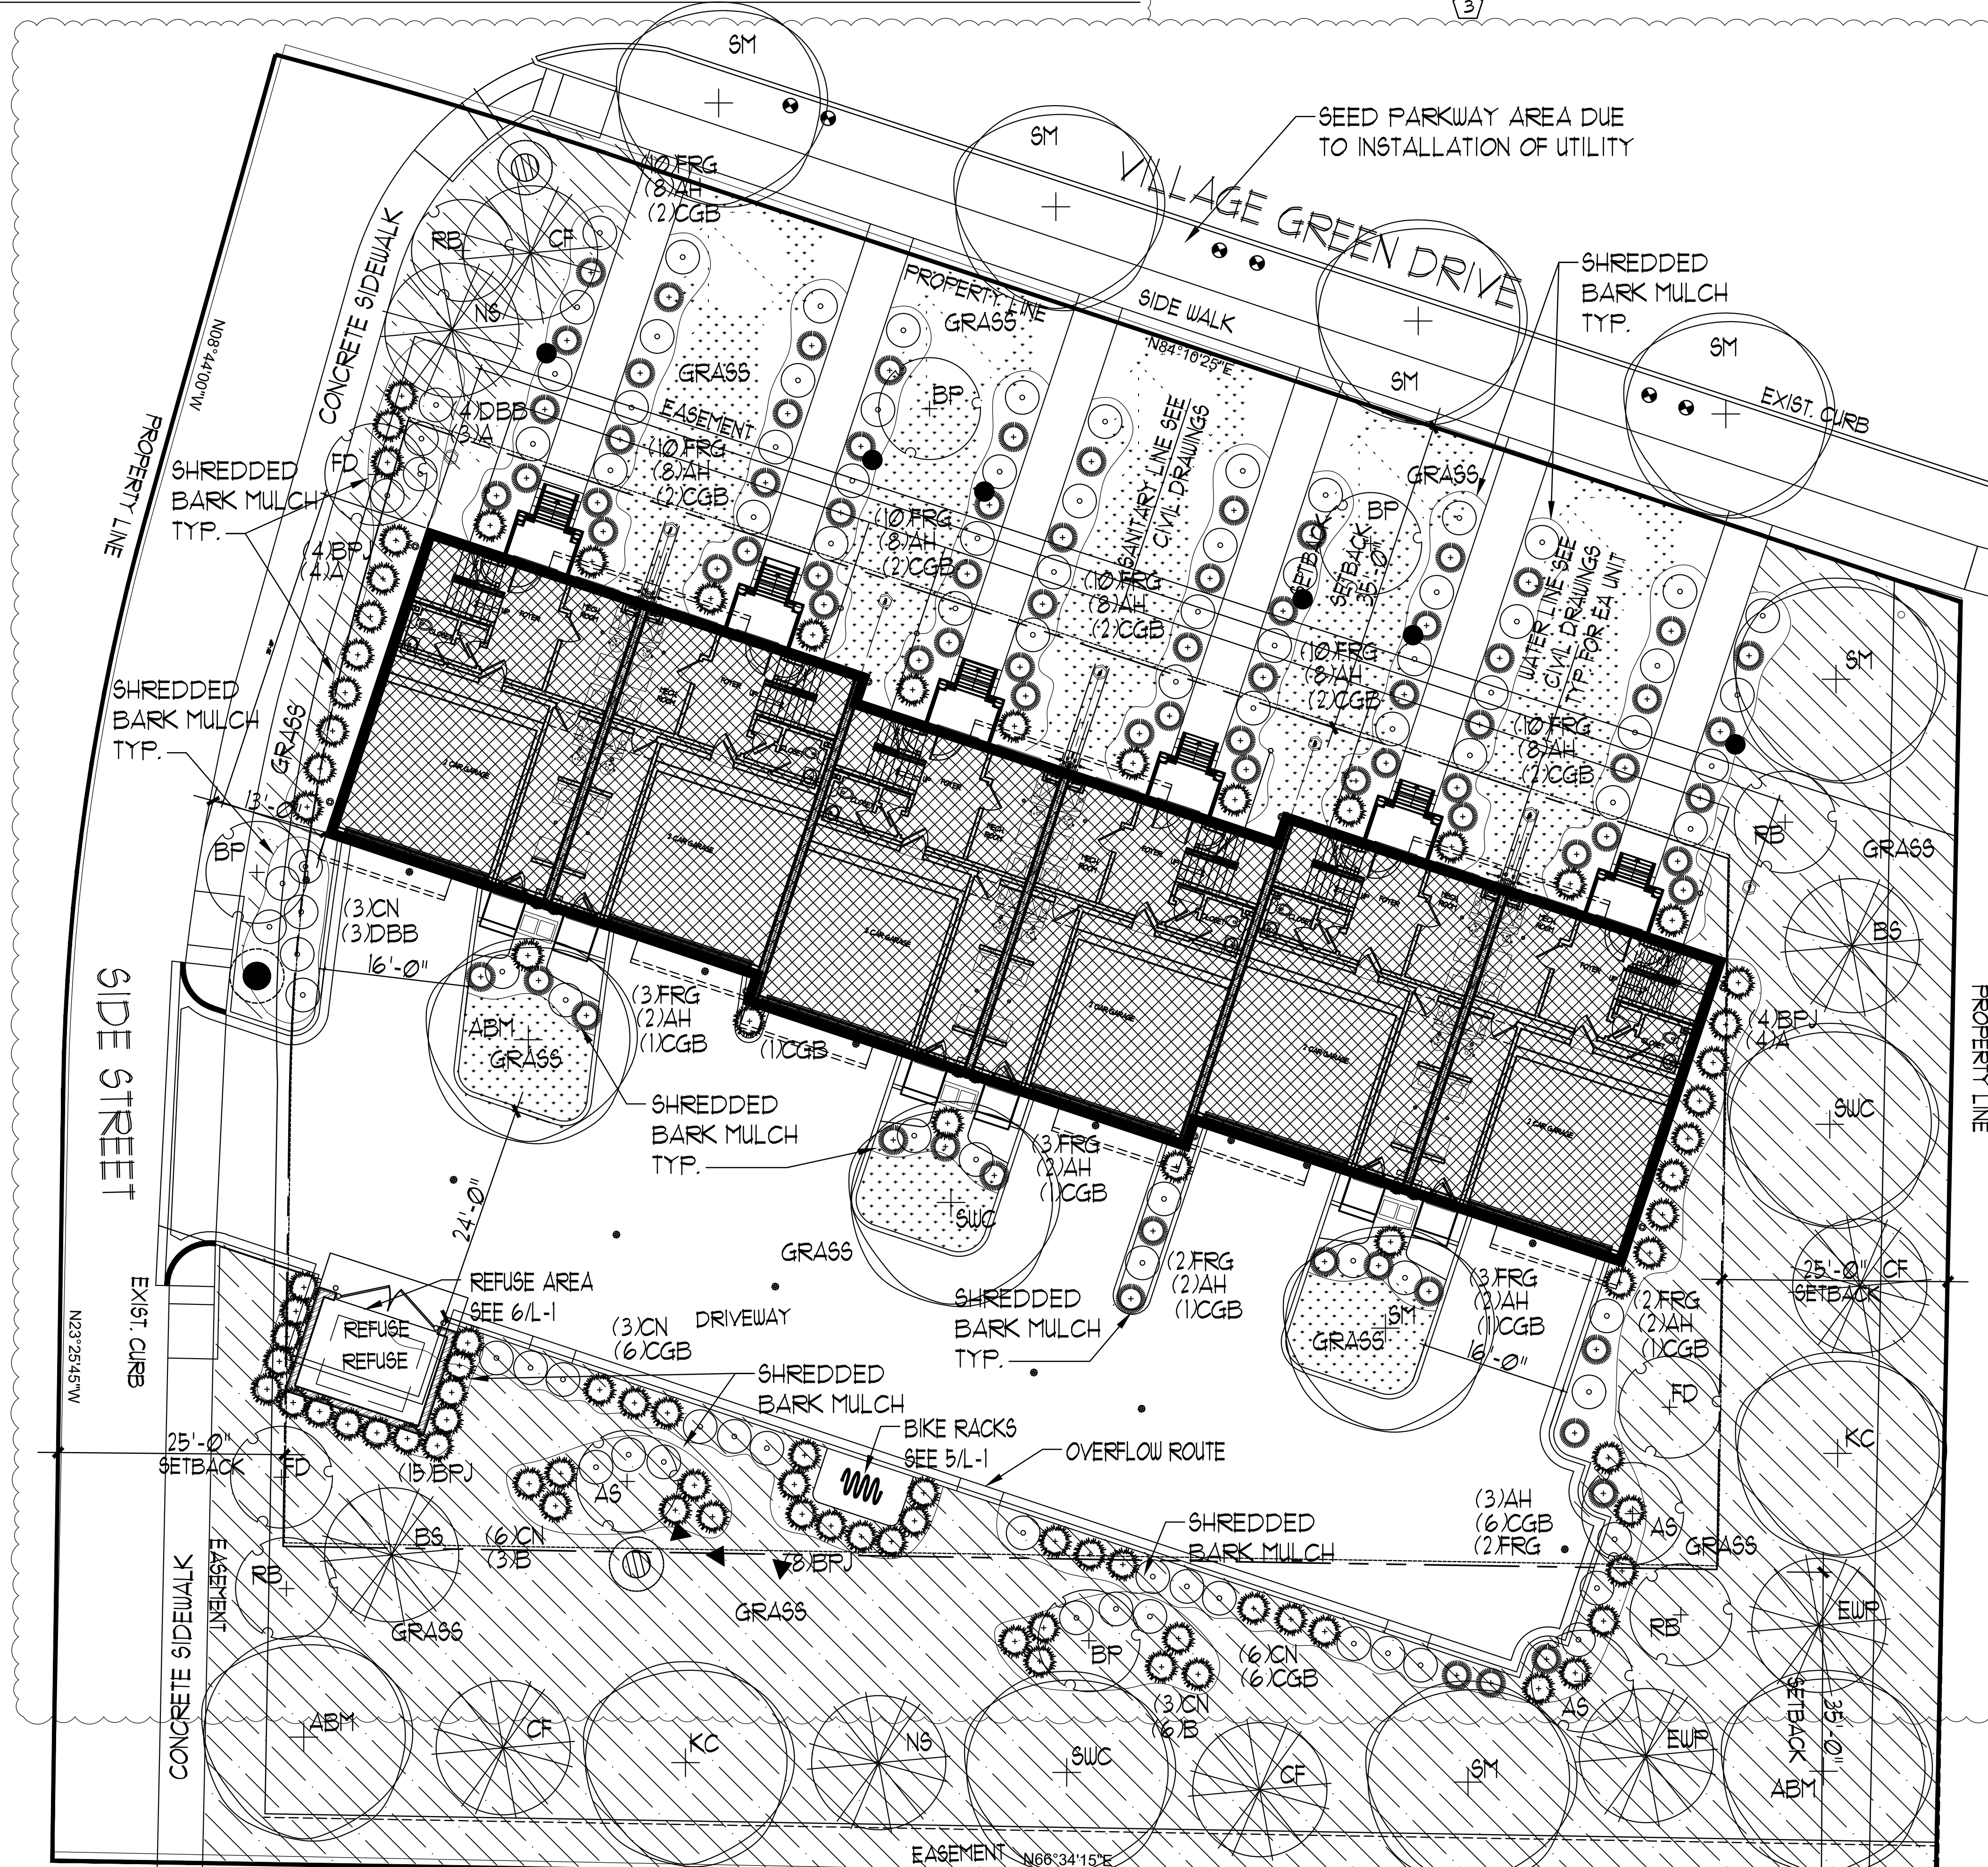

LANDSCAPING PLAN
SCALE: 1"=10'-0"

ANTONIO FANIZZA ASSOC. LTD

ARCHITECTS

2363 LECHESTER LANE
DES PLAINES, ILLINOIS 60016
TEL: (847) 833-5664 FAX: (847) 833-1664
EMAIL: ANTONIO.FANIZZA@CFMCH21.COM

© 2023 ANTONIO FANIZZA ASSOC. LTD. THESE DRAWINGS AND SPECIFICATIONS ARE PROPERTY OF ANTONIO FANIZZA ASSOC. LTD. AND ARE PREPARED FOR USE ON THIS SPECIFIC SITE AND FOR A SPECIFIC DATE AND SHALL NOT BE COPIED, OR REPRODUCED IN ANY FORM OR MANNER, AVAILABLE WITHOUT WRITTEN AUTHORIZATION. UNAUTHORIZED USE IS NOT ALLOWED. IT IS FURTHER ADVISED THAT PRIOR TO ANY USE, ALL FEES HAVE BEEN PAID IN FULL. FAILURE TO DO SO, THE USER WILL BE RESPONSIBLE FOR ALL COURT COST AND LEGAL FEES.

I HEREBY CERTIFY THAT THIS PLAN AND SPECIFICATION WAS PREPARED BY ME OR UNDER MY DIRECT SUPERVISION AND THAT I AM A DULY REGISTERED ARCHITECT UNDER THE LAWS OF THE STATE OF ILLINOIS AND THE CITY OF AURORA. CODES AND ORDINANCES THEY ARE IN COMPLIANCE WITH ALL APPLICABLE CODES INCLUDING THE ENVIRONMENTAL BARBERS ACT (46P-LCS) AND THE ILLINOIS ACCESSIBILITY CODE (ILLINIS CODE 4600) AS SIGNED BY: MY HAND AND SEAL.

NO.	REVISION
1.	PER CITY COMMENTS 02/08/2022
2.	PER CITY COMMENTS 04/06/2023
3.	PER CITY COMMENTS 07/10/2023

CERTIFICATION AND SEAL
JULY 10, 2023
DATE
ANTONIO FANIZZA
001-011807
EXPIRES 11-30-2024
SIGNATURE

DRAWING NAME: LANDSCAPE PLAN FOR 2931 VILLAGE GREEN DRIVE
PROJECT NAME: TOWNHOMES
2931 VILLAGE GREEN DR
AURORA, ILLINOIS

released to const. 2229
job no. 2229
scale AS SHOWN
date 11/01/2022
drawn by ID
checked by AF
sheet