

LANDSCAPE PLAN - FOX VALLEY SQUARE SUBDIVISION - LOT 1


FOX VALLEY SQUARE
SUBDIVISION
LOT 1
AURORA, IL

OWNER & PETITIONER:
FOX VALLEY SQUARE
PROPERTY SERVICES
1667 E. NEW YORK STREET
AURORA, IL



1280 Iroquois Avenue
Suite 110
Naperville, Illinois 60563
Telephone: (630) 428-3134
Fax: (630) 428-3159
www.design-perspectives.net

In Association With

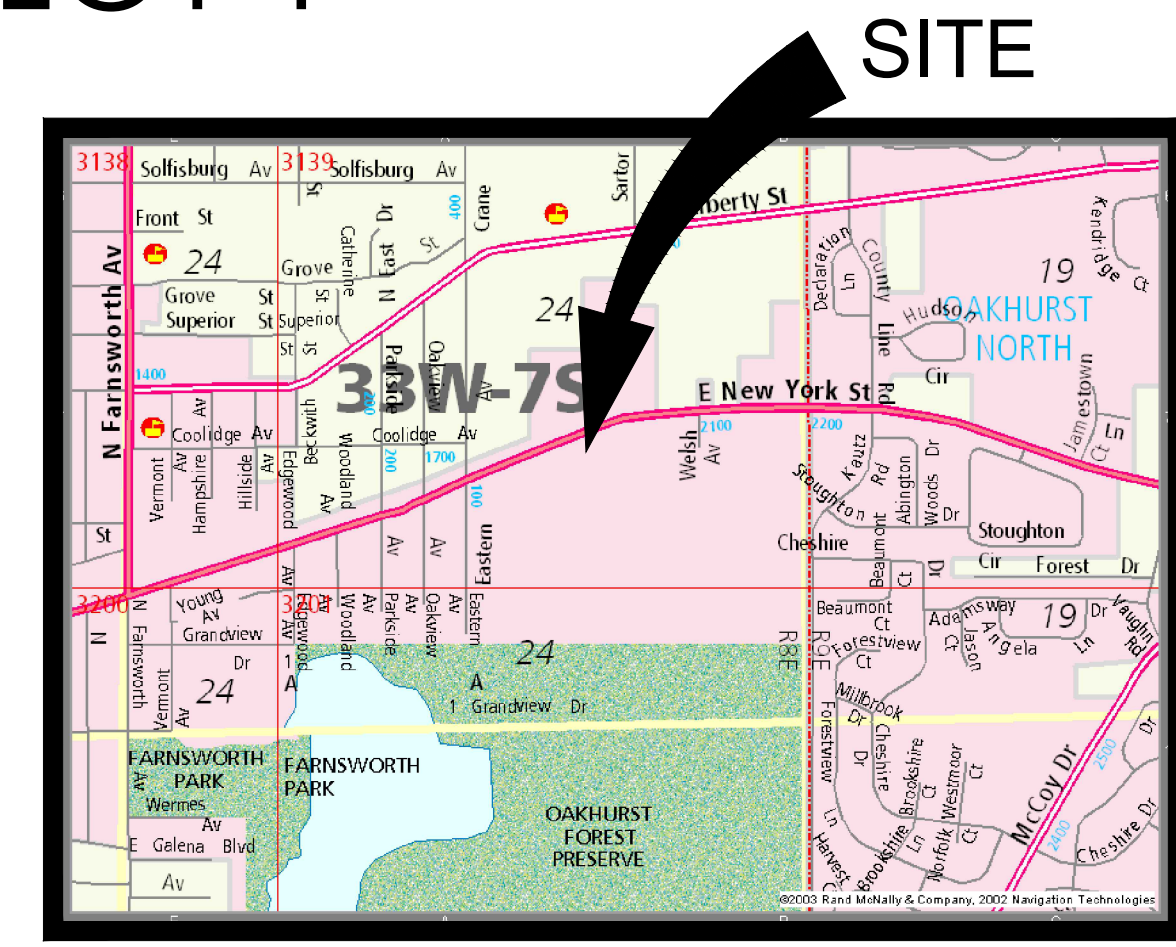


LOCATION MAP
NOT TO SCALE

Planting Materials Table: Landscape Plan	
Note: Symbols are blackline for proposed grayscale for existing	
Canopy Trees (minimum size 2.5 caliper) Count:	23
Evergreen Trees (minimum size 6 feet) Count:	12
Understory Trees (minimum size 2.5 caliper or 8 feet if multi-stemmed) Count:	12
Deciduous Shrubs (minimum of 18 inches) Count:	110
Evergreen Shrubs (minimum of 18 inches) Count:	110
Ornamental Grasses Count:	0
Perennials Count:	150
Annuals Count:	0
Groundcover Count:	100

Landscape Data Table: CTEs Provided			
	CTE Value	Count Provided	Total CTEs Provided
Canopy Trees	1	23	23.0
Evergreen Trees	3	12	4.0
Understory Trees	3	12	4.0
Deciduous Shrubs	20	110	5.50
Evergreen Shrubs	20	110	5.50
Total:		267	42.00

- GROUNDCOVER (TYP.)
- PERENNIALS (TYP.)
- SHADE TREE (TYP.)
- DECIDUOUS SHRUB (TYP.)
- EVERGREEN TREE (TYP.)

- EVERGREEN SHRUB (TYP.)
- UNDERSTORY TREE (TYP.)

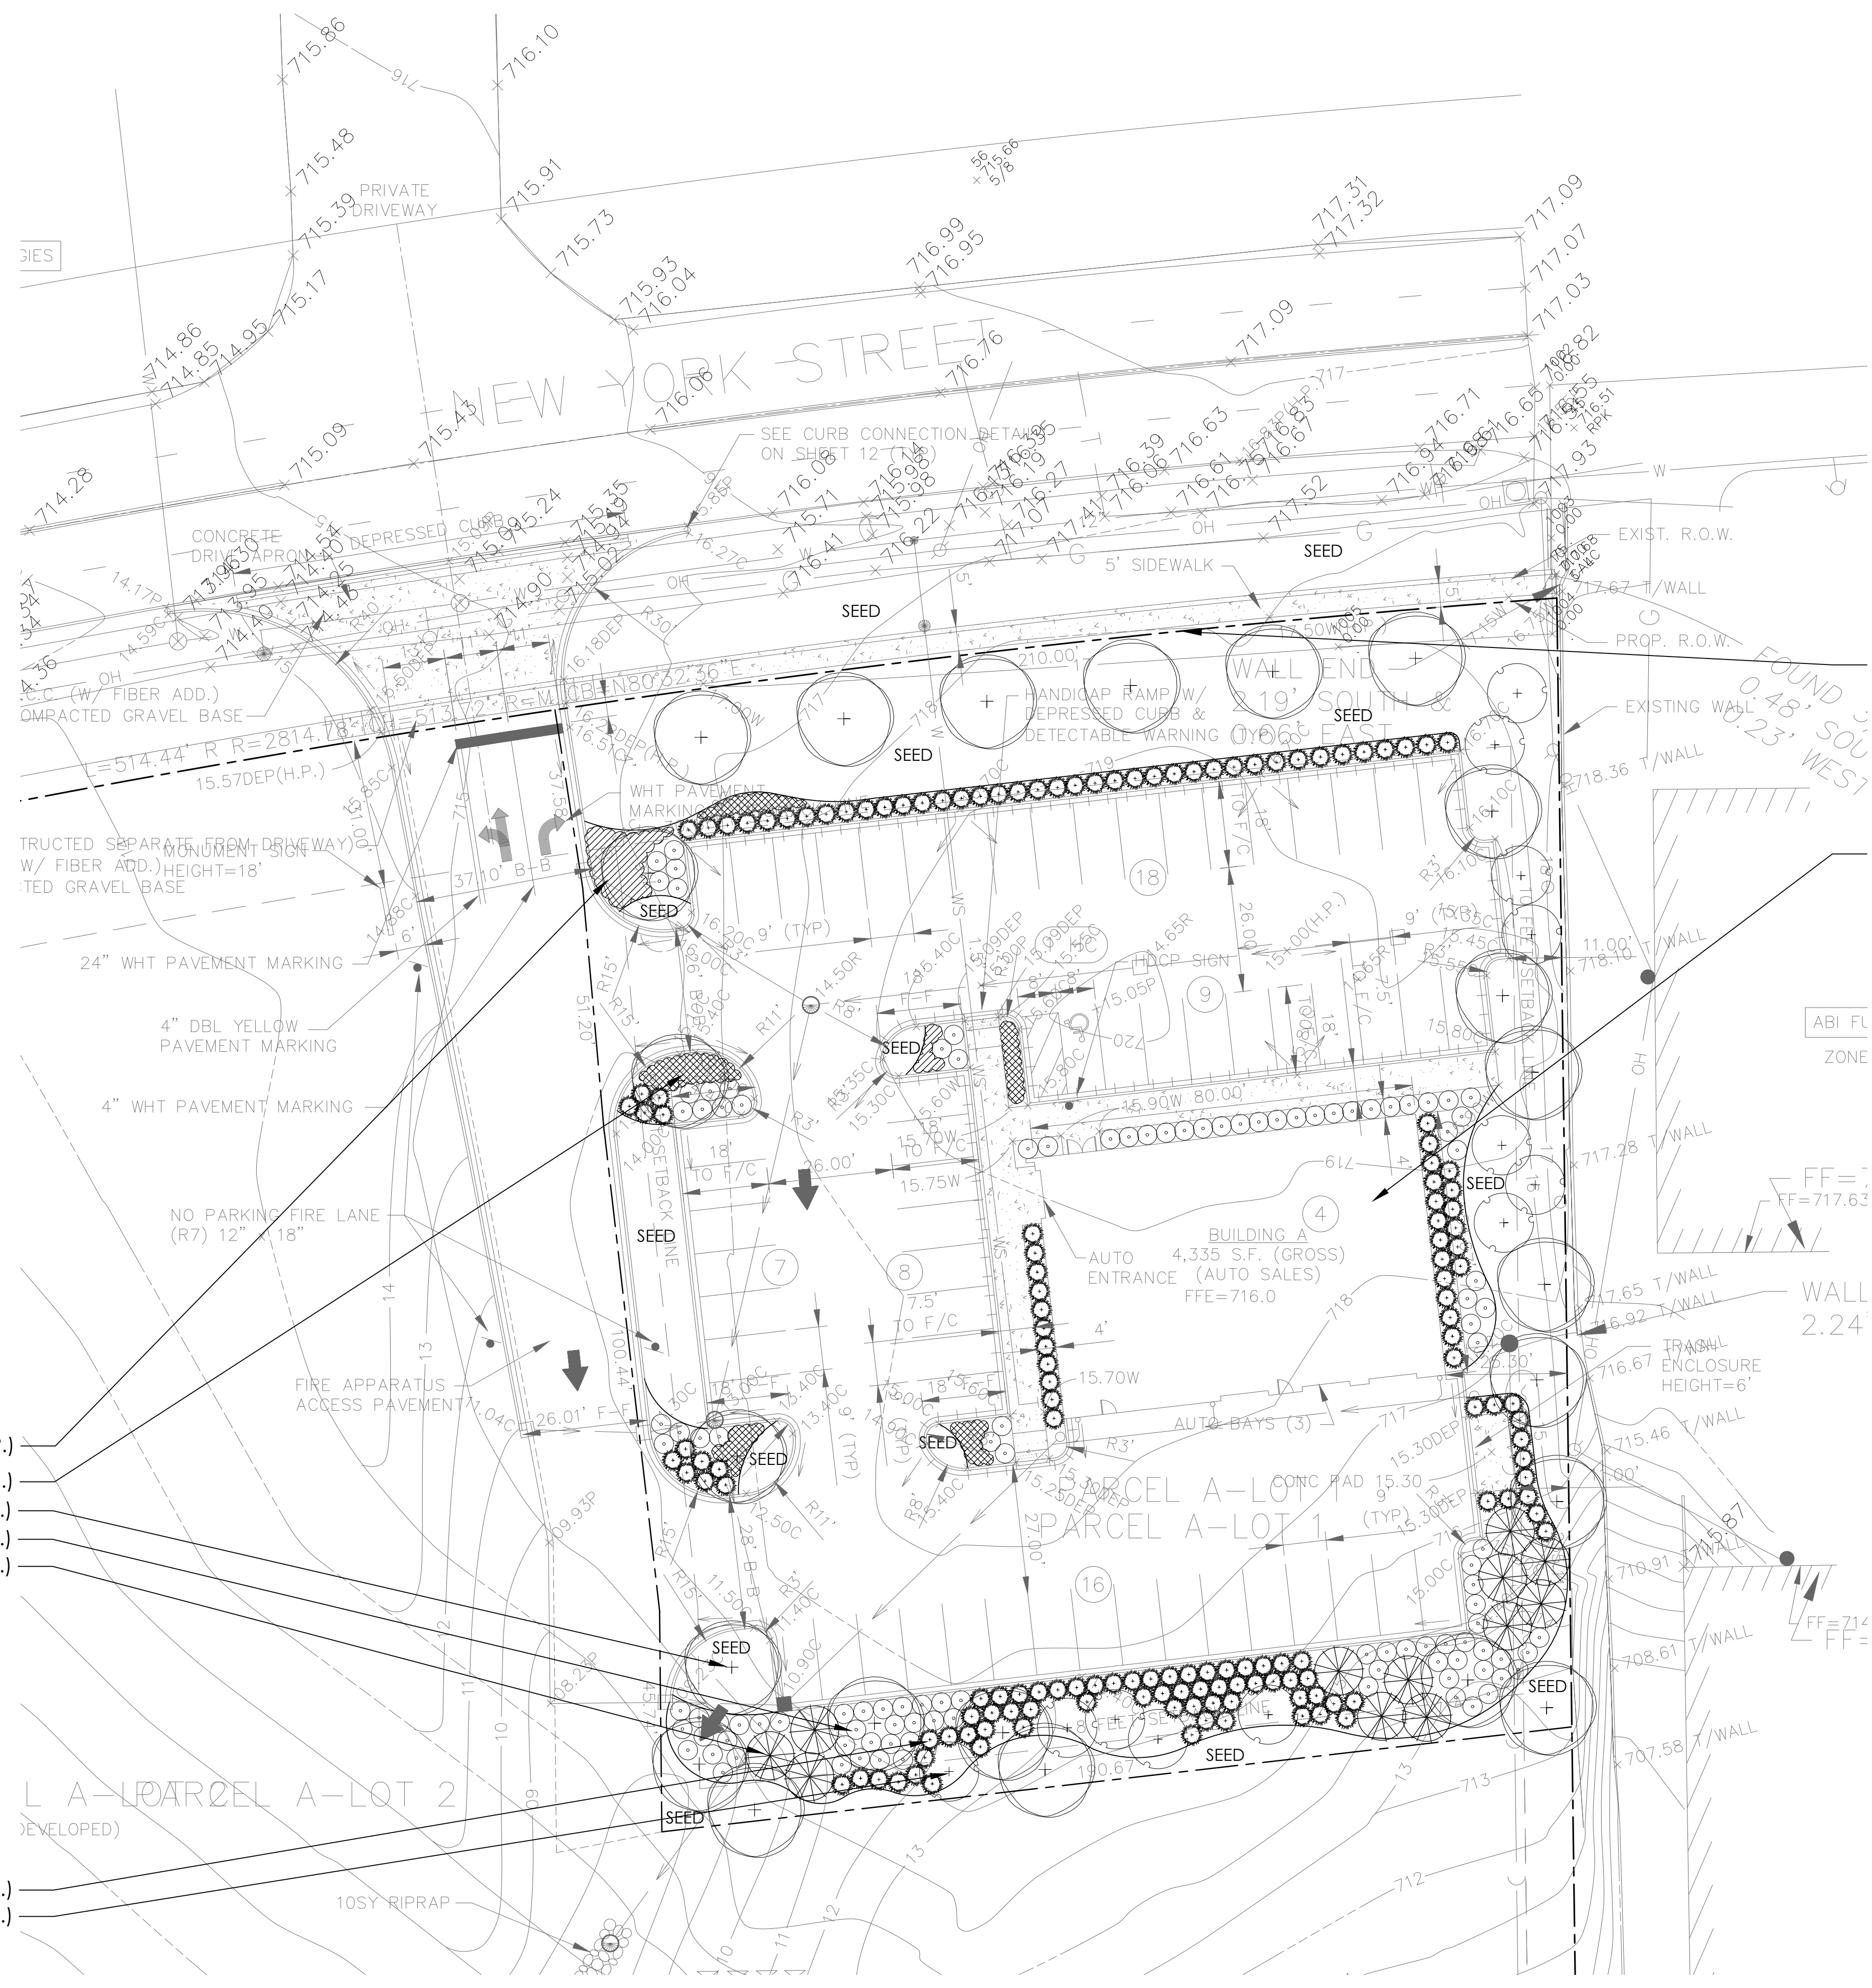

NOTE: SEED AND BLANKET ALL AREAS
DISTURBED DURING CONSTRUCTION
SURVEY INFORMATION PROVIDED BY
OTHERS



SCALE: 1" = 20'

REV.	COMMENT	DATE

SEAL:



DATE: 7/7/2017
JOB NO.: 16-845X
DRAWN BY: TS
CHECKED BY: TS

DRAWING TITLE:
**LOT 1
LANDSCAPE
PLAN**
SHEET NO.:
LP-100