



F:\ASD\19103-00\Final Drawings\6 SITE IMPROVEMENTS.dwg

Plotted: 5/7/2020 1:12:05 PM

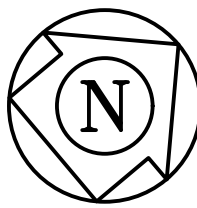

SCALE IN FEET
0 10 20 40 60

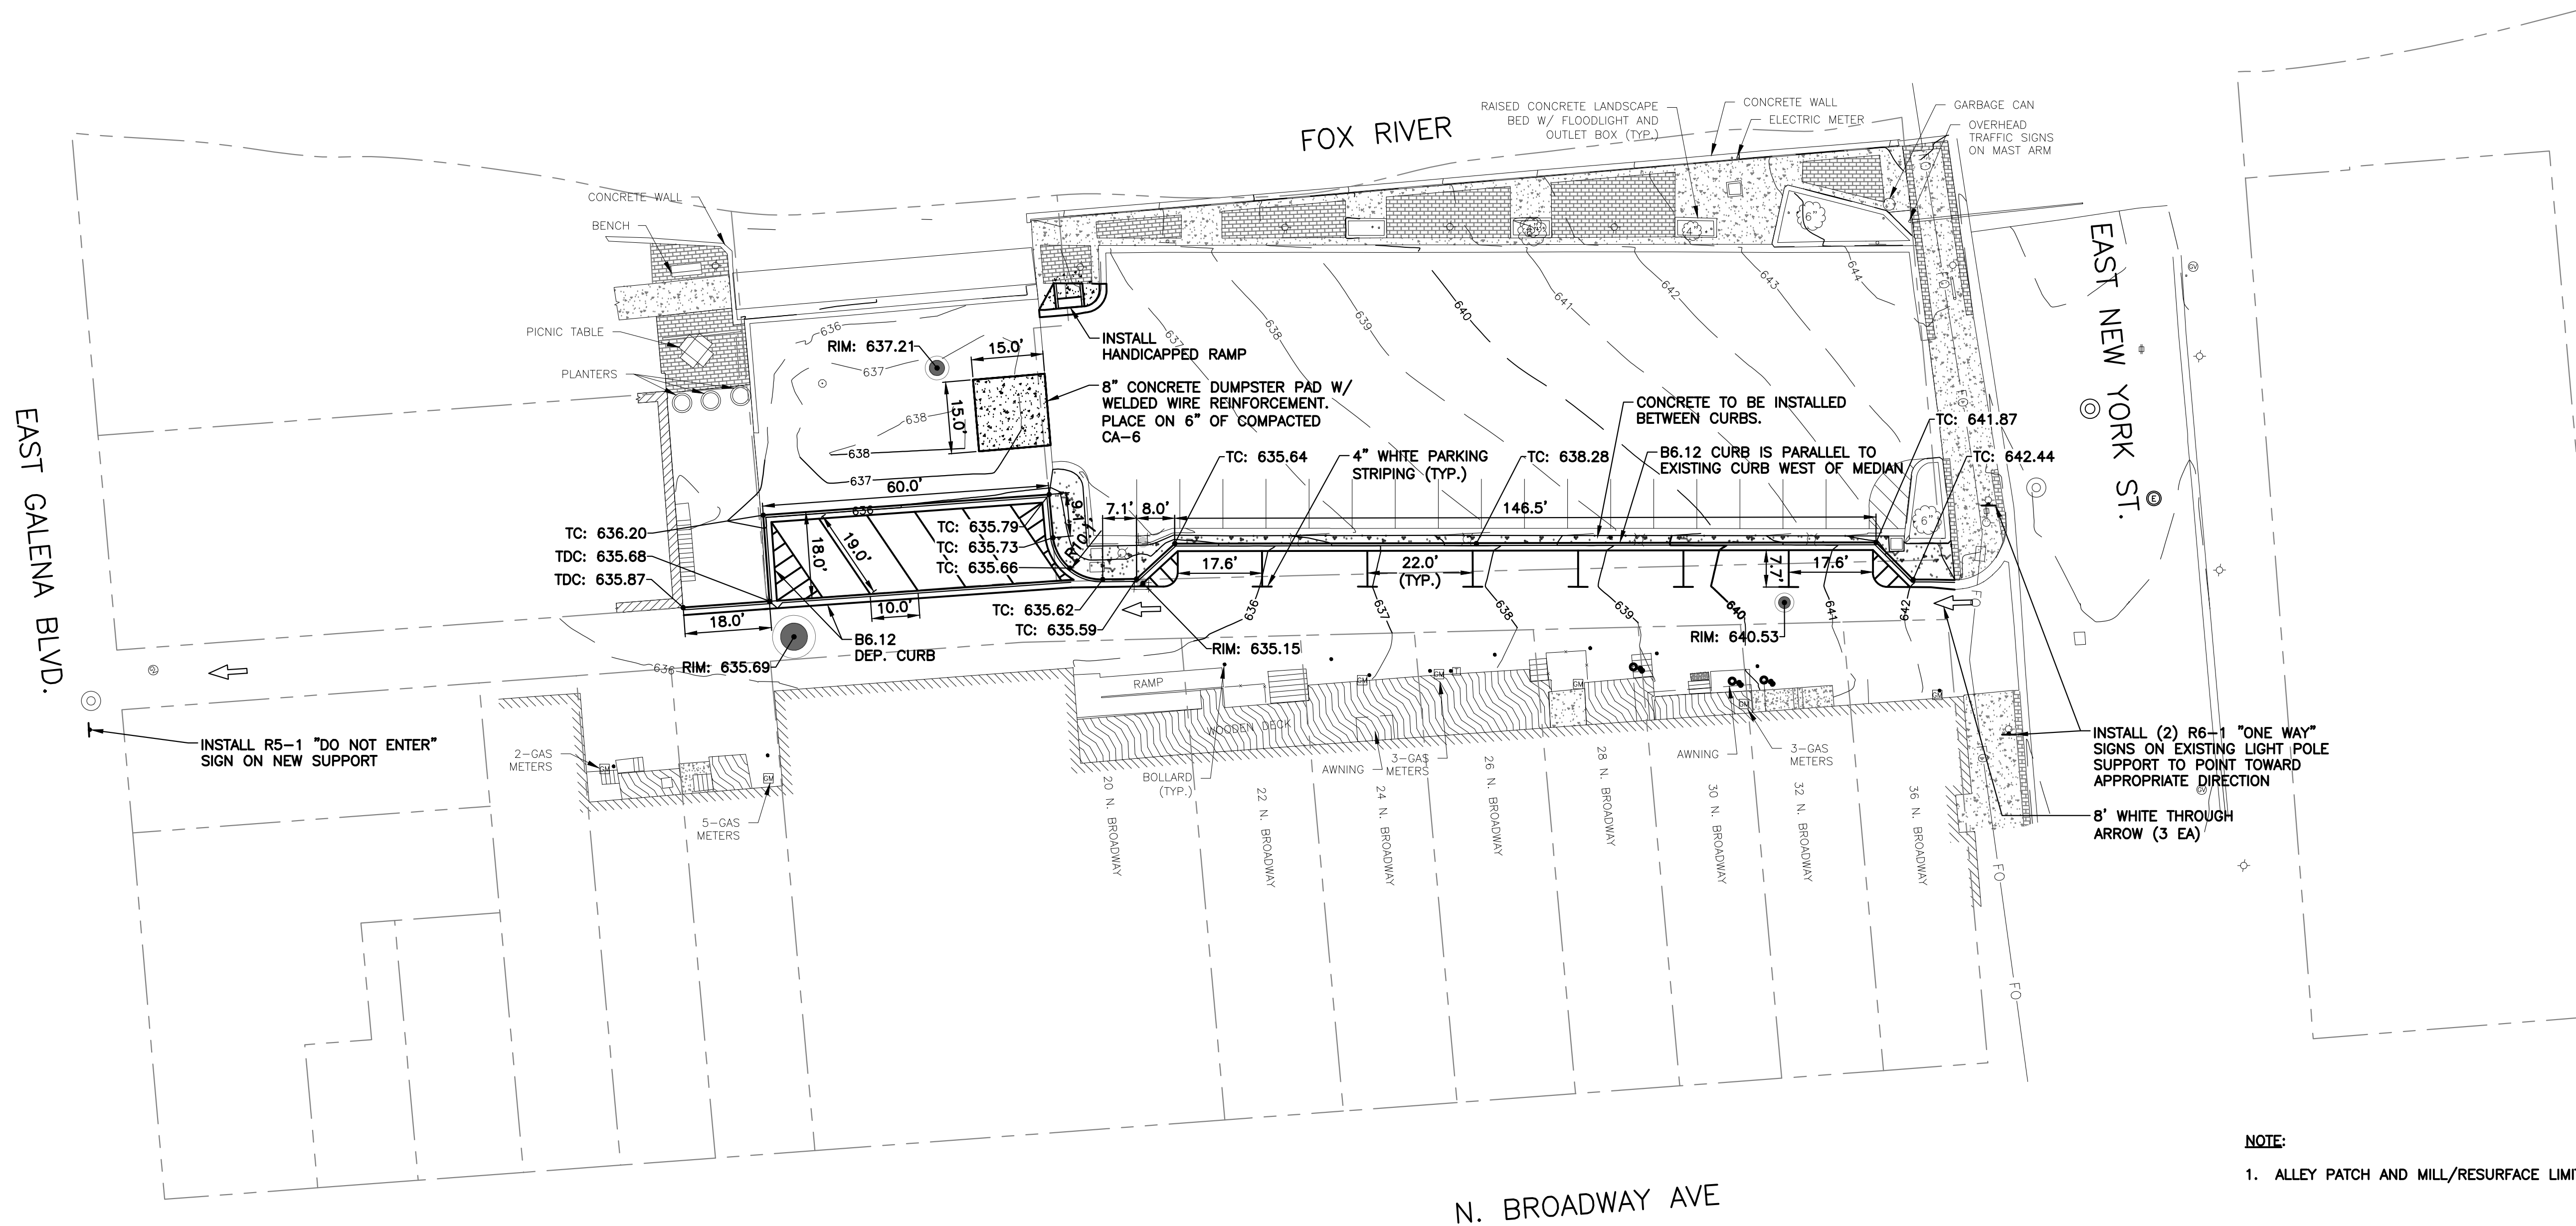

NOTE:

1. ALLEY PATCH AND MILL/RESURFACE LIMITS TO BE FINALIZED IN FIELD.



ILLINOIS DESIGN FIRM
184.001830
230 WOODLAWN AVENUE
AURORA, IL 60506
PH: 630-897-4651
FAX: 630-897-5696
www.deuchler.com

REVISIONS
1.
2.
3.
4.

VERIFY SCALE:
BAR IS ONE INCH ON
OFFICIAL DRAWINGS
0 1"

DATE:	5/8/2020	DESIGNED:	KM
SCALE:	AS SHOWN	DRAWN:	MH
JOB NO.	111-19103-00	CHECKED:	AS
FIELD BOOK NO.:	983	APPROVED:	JWF

CITY OF AURORA
ROTARY PARK / LOT F PARKING / SANITARY SEWER IMPROV.
SITE IMPROVEMENTS

SHT	6
OF	9

BID SET

DEUCHLER ENGINEERING CORP., 2019. ALL RIGHTS RESERVED.