**OWNER / DEVELOPER** FOX VALLEY HABITAT FOR HUMANITY 1300 S BROADWAY RD. SUITE 101 MONTGOMERY, IL 60538 TEL: (630) 859-3333

MERITCORP GROUP, LLC. 4222 MERIDIAN PKWY, STE 112 AURORA, ILLINOIS 60504 TEL: (630) 554-6655

## PRELIMINARY PLAT

## HABITAT GREEN FREEDOM SUBDIVISION

BEING PART OF THE NORTHEAST QUARTER OF SECTION 30, TOWNSHIP 38 NORTH, RANGE 8 EAST, IN KANE COUNTY, ILLINOIS

## **LEGEND** PROPERTY BOUNDARY OFFSITE PROPERTY LINE PROPOSED LOT LINE PROPOSED EASEMENT LINE BUILDING SETBACK LINE CONCRETE MONUMENT 0 FOUND IRON PIPE

(XXX.XX)

## **ABBREVIATIONS**


B.S.L. = BUILDING SETBACK LINE

C.E. = CITY EASEMENT

C.W.E. = CITY WATERMAIN EASEMENT

RECORD DIMENSION

DOC NO = DOCUMENT NUMBER

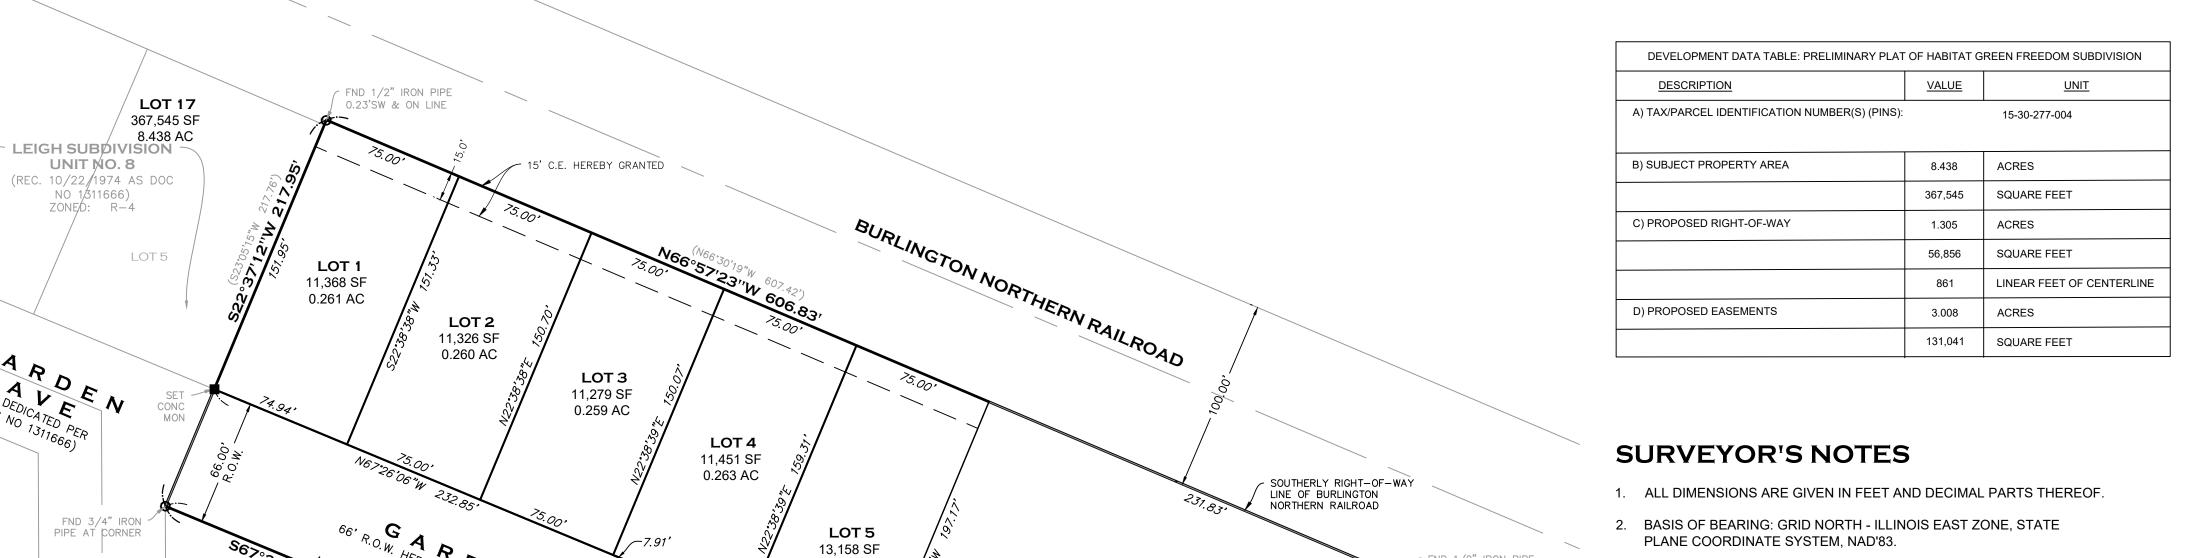

THAT PART OF THE NORTHEAST 1/4 OF SECTION 30, TOWNSHIP 38 NORTH, RANGE 8 EAST OF THE THIRD PRINCIPAL MERIDIAN, DESCRIBED AS FOLLOWS:

COMMENCING AT THE SOUTHEAST CORNER OF SAID NORTHEAST 1/4; THENCE NORTH 89 DEGREES 58 MINUTES 35 SECONDS WEST ALONG THE SOUTH LINE OF SAID NORTHEAST 1/4, 3.00 FEET TO THE WESTERLY LINE OF EDGELAWN DRIVE EXTENTED SOUTHERLY; THENCE NORTH 00 DEGREES 06 MINUTES 04 SECONDS WEST ALONG SAID WESTERLY LINE, 49.32 FEET TO A LINE DRAWN PARALLEL WITH AND 40.00 FEET NORMALLY DISTANT NORTH OF THE PRESENT CENTER LINE OF JERICHO ROAD: THENCE SOUTH 89 DEGREES 45 MINUTES 45 SECONDS WEST ALONG SAID PARALLEL LINE. 449.76 FEET TO THE SOUTHWEST CORNER OF A TRACT OF LAND CONVEYED TO FIRST CHURCH OF THE NAZARENE BY WARRANTY DEED RECORDED APRIL 22, 1975 AS DOCUMENT NO1324874, FOR

THENCE NORTH 00 DEGREES 06 MINUTES 04 SECONDS WEST PARALLEL WITH THE WESTERLY LINE OF EDGELAWN DRIVE, AFORESAID, 596.19 FEET TO THE SOUTHERLY RIGHT OF WAY LINE OF THE BURLINGTON NORTHERN RAILROAD COMPANY RIGHT OF WAY; THENCE NORTH 66 DEGREES 30 MINUTES 19 SECONDS WEST ALONG SAID SOUTHERLY RIGHT OF WAY LINE, 607.42 FEET TO THE EASTERLY LINE OF LOT 5 IN LEIGH SUBDIVISION UNIT 8, EXTENDED NORTHERLY: THENCE SOUTH 23 DEGREES 05 MINUTES 15 SECONDS WEST ALONG SAID EASTERLY LINE AND SAID EXTENSION, 217.76 FEET TO THE NORTHWEST CORNER OF LOT 10 IN SAID LEIGH SUBDIVISION, UNIT 8; THENCE SOUTH 66 DEGREES 56 MINUTES 45 SECONDS EAST ALONG THE NORTHERLY LINE OF SAID LOT 10. 173.39 FEET TO THE NORTHEAST CORNER OF SAID LOT 10; THENCE SOUTH 0 DEGREES 12 MINUTES 15 SECONDS WEST ALONG THE NORTHERLY LINE OF SAID LEIGH SUBDIVISION, UNIT 8, AND THE EASTERLY LINE OF LEIGH SUBDIVISION, UNIT 6, 572.10 FEET TO THE SOUTHEAST CORNER OF LOT OF SAID LEIGH SUBDIVISION, UNIT 6; THENCE NORTH 89 DEGREES 45 MINUTES 45 SECONDS EAST ALONG THE NORTHERLY RIGHT OF WAY LINE OF SAID JERICHO ROAD, 485.90 FEET TO THE POINT OF BEGINNING, IN THE TOWNSHIP OF AURORA, KANE COUNTY, ILLINOIS.

WE, MERITCORP GROUP LLC, HEREBY CERTIFY THAT WE HAVE SURVEYED THE DESCRIBED PROPERTY AND THAT THIS PLAT REPRESENTS THE CONDITIONS FOUND AT THE TIME OF SAID

NORTH



HABITA

**₹** ₩

PROJECT NO. M22006

**ZDS** 

CHECKED BY:

SHEET NO. 1/1

DRAWN BY:

