

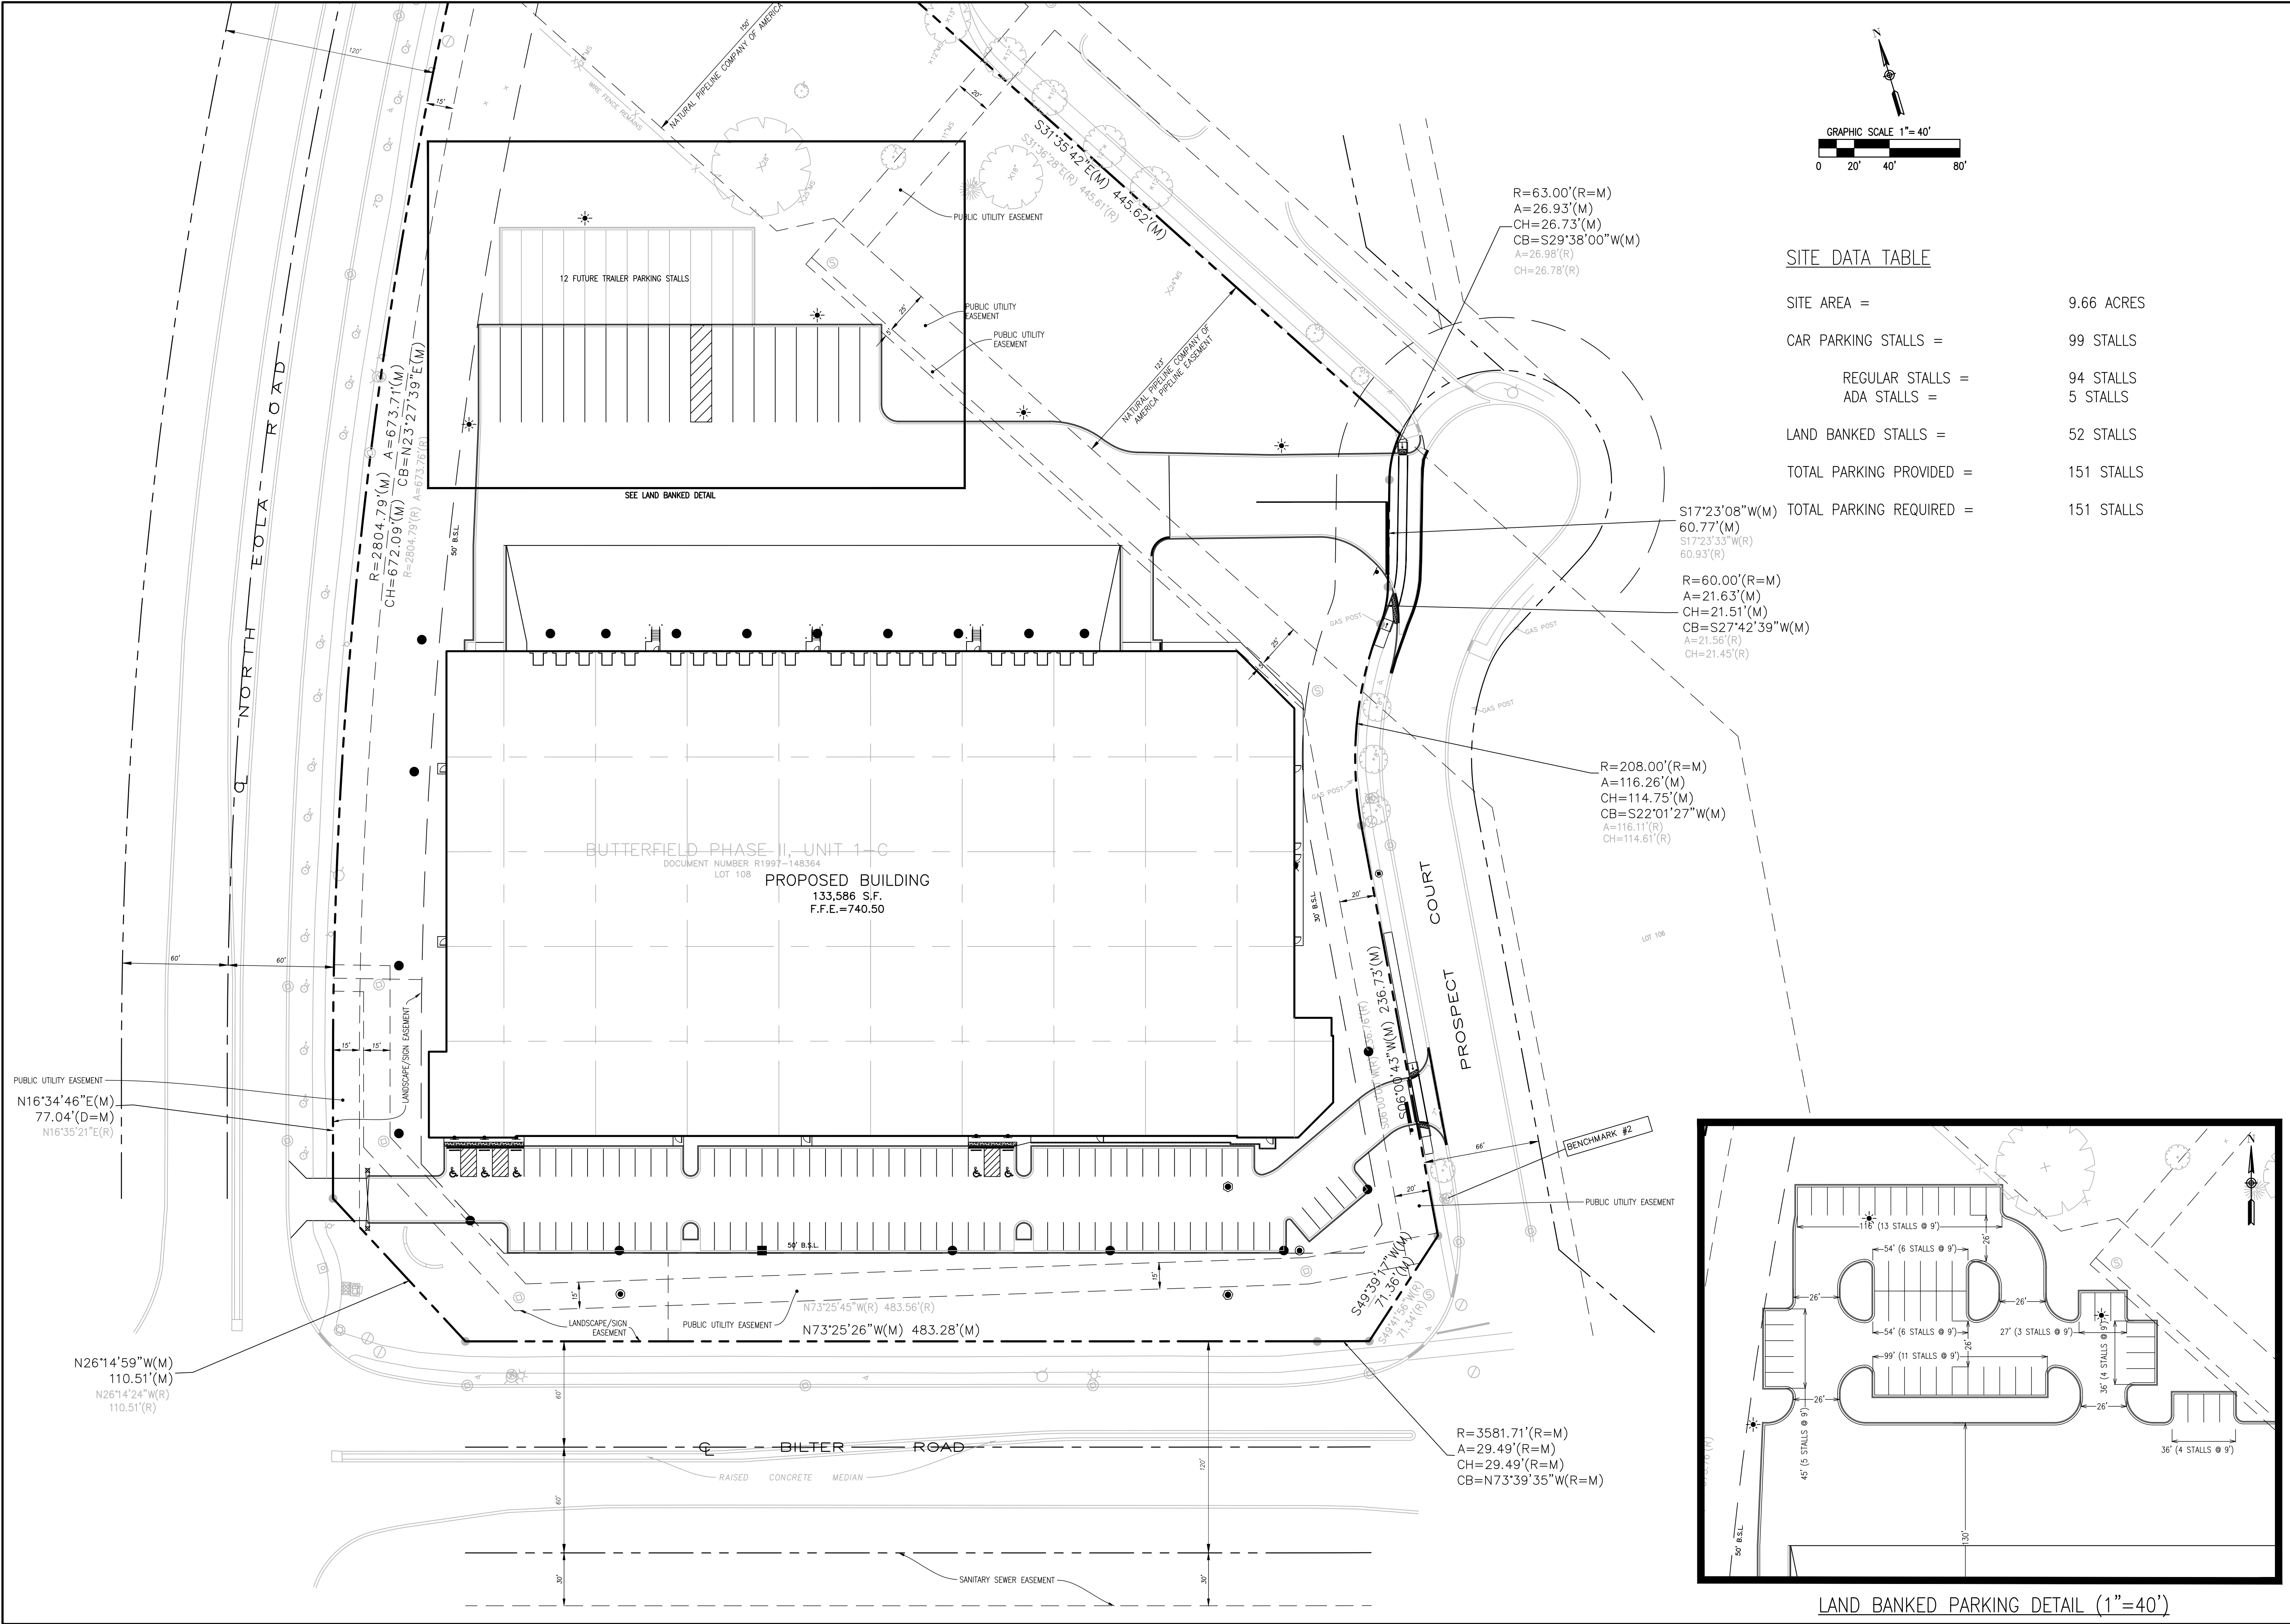


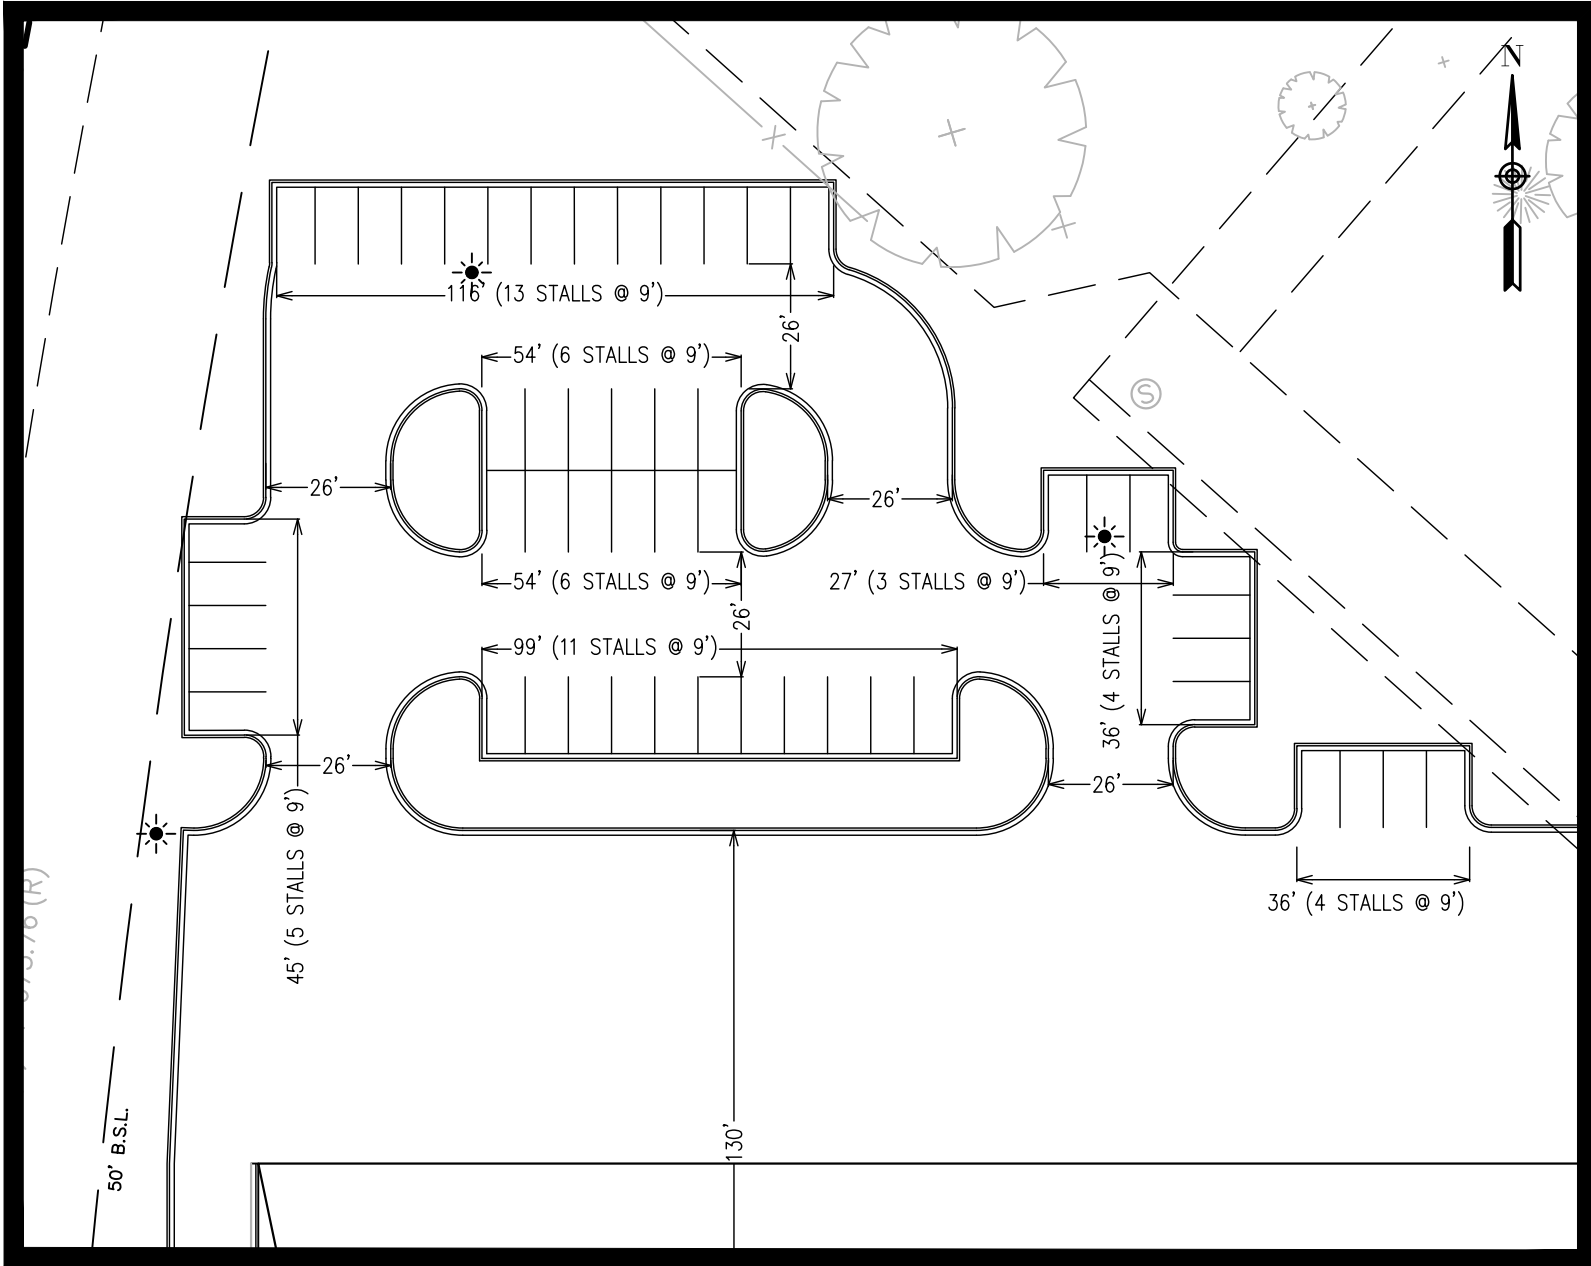

SITE DATA TABLE	
SITE AREA =	9.66 ACRES
CAR PARKING STALLS =	99 STALLS
REGULAR STALLS =	94 STALLS
ADA STALLS =	5 STALLS
LAND BANKED STALLS =	52 STALLS
TOTAL PARKING PROVIDED =	151 STALLS
TOTAL PARKING REQUIRED =	151 STALLS

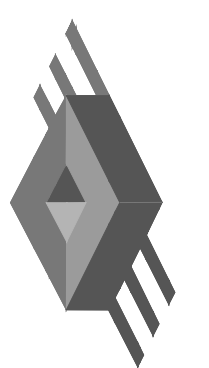

LAND BANKED PARKING EXHIBIT		LOT 108 – BUTTERFIELD PHASE II, UNIT 1–C		1 ORIGINAL EXHIBIT DATE		4/20/23	
		DISTRIBUTION REALTY GROUP		No.		Description	
		AURORA, IL					
		JACOB & HEFNER ASSOCIATES					
		1333 Butterfield Rd, Suite 300, Downers Grove, IL 60515					
		PHONE: (630) 652-4600, FAX: (630) 652-4601 www.jacobandhefner.com					
1" = 40'		G820		LB-1			