

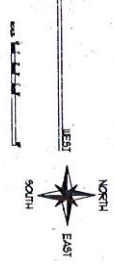
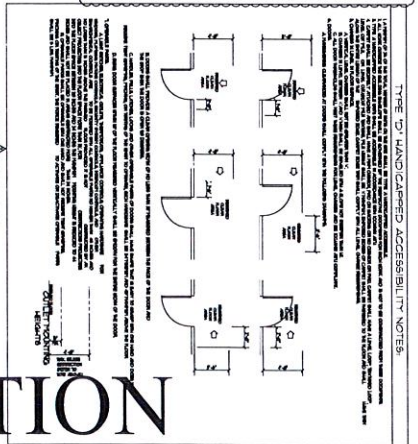


0/0
0/0

PROPOSED ADA ACCESSIBILITY & EGRESS PLAN

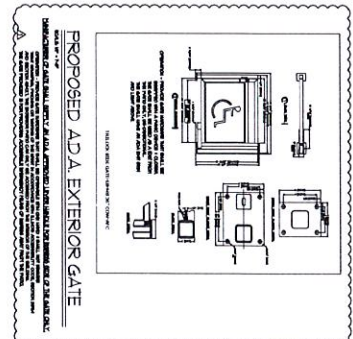

ADA SIGNAGE DETAIL

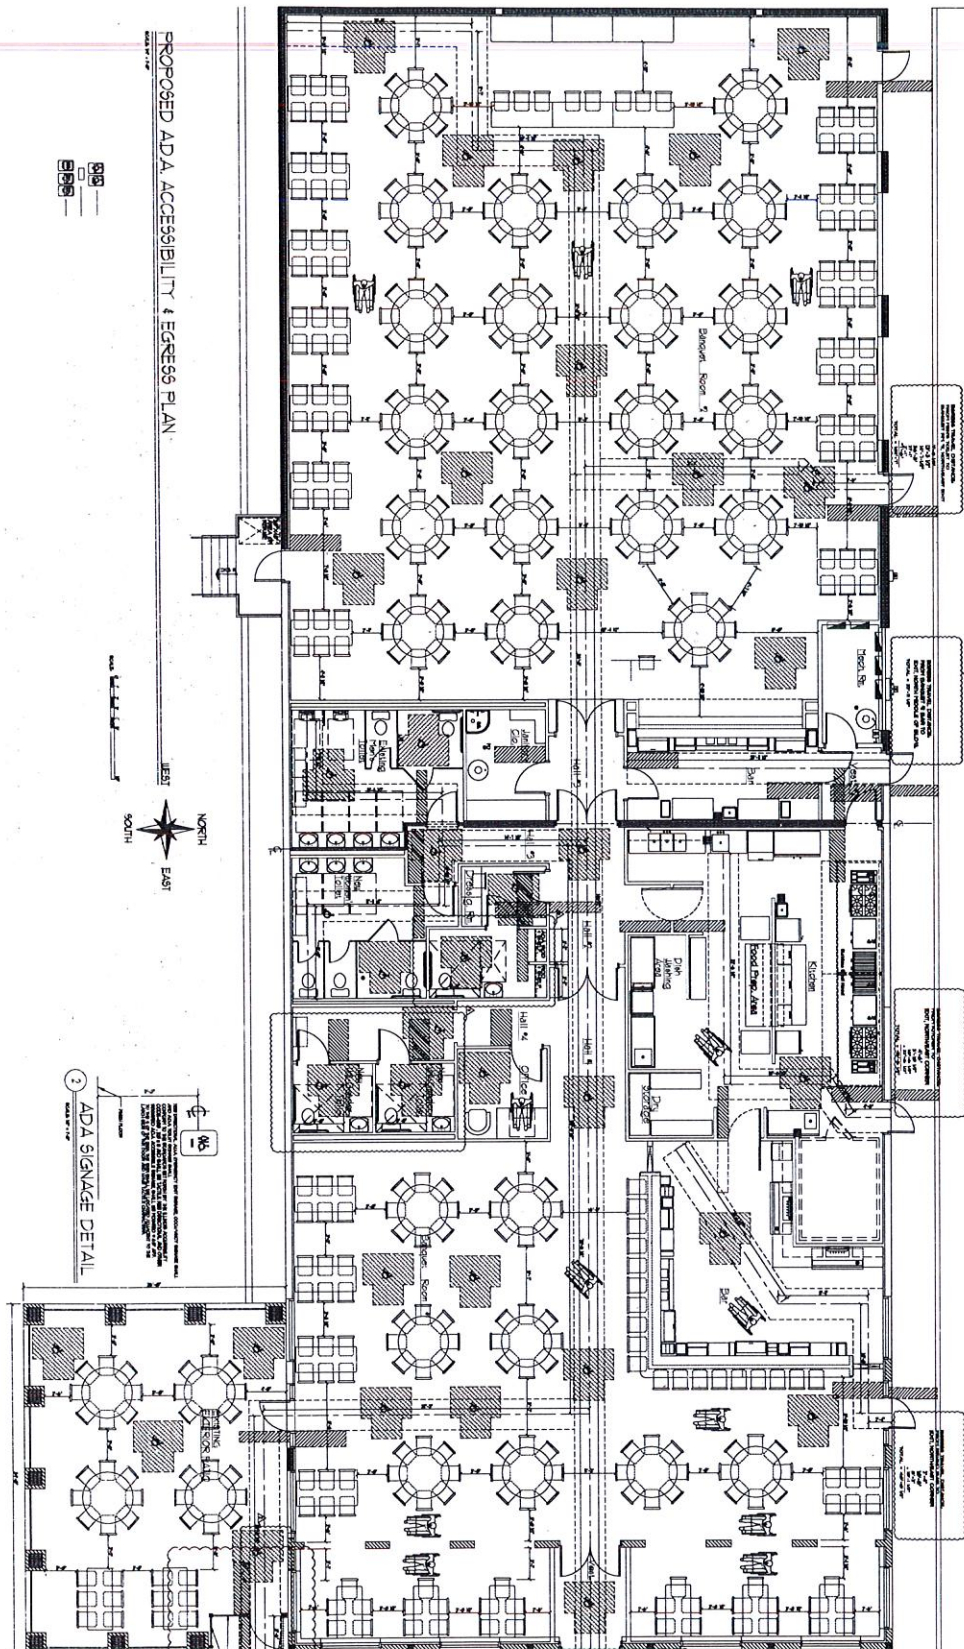


NOT FOR CONSTRUCTION

Sheet No.	0/0
Scale	AS SHOWN
DATE	0/0/00


FIRE RESTORATION - HILLS BANQUET HALL
 648 HILL AVENUE
 AURORA, ILLINOIS
 PROPOSED ADA ACCESSIBILITY & EGRESS SIGNAGE PLAN

Copyright 2002 B.L.R. Architects Ltd.
B. L. R. Architects
 Custom Homes • Builders • Architects • Consulting
 1205 Dodge Avenue
 Lake Bluff, IL 60052
 Voice: 847.435.2700 Fax: 847.435.2701

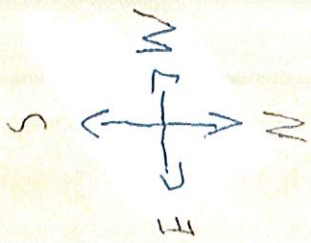

Hill Avenue

Grass and trees

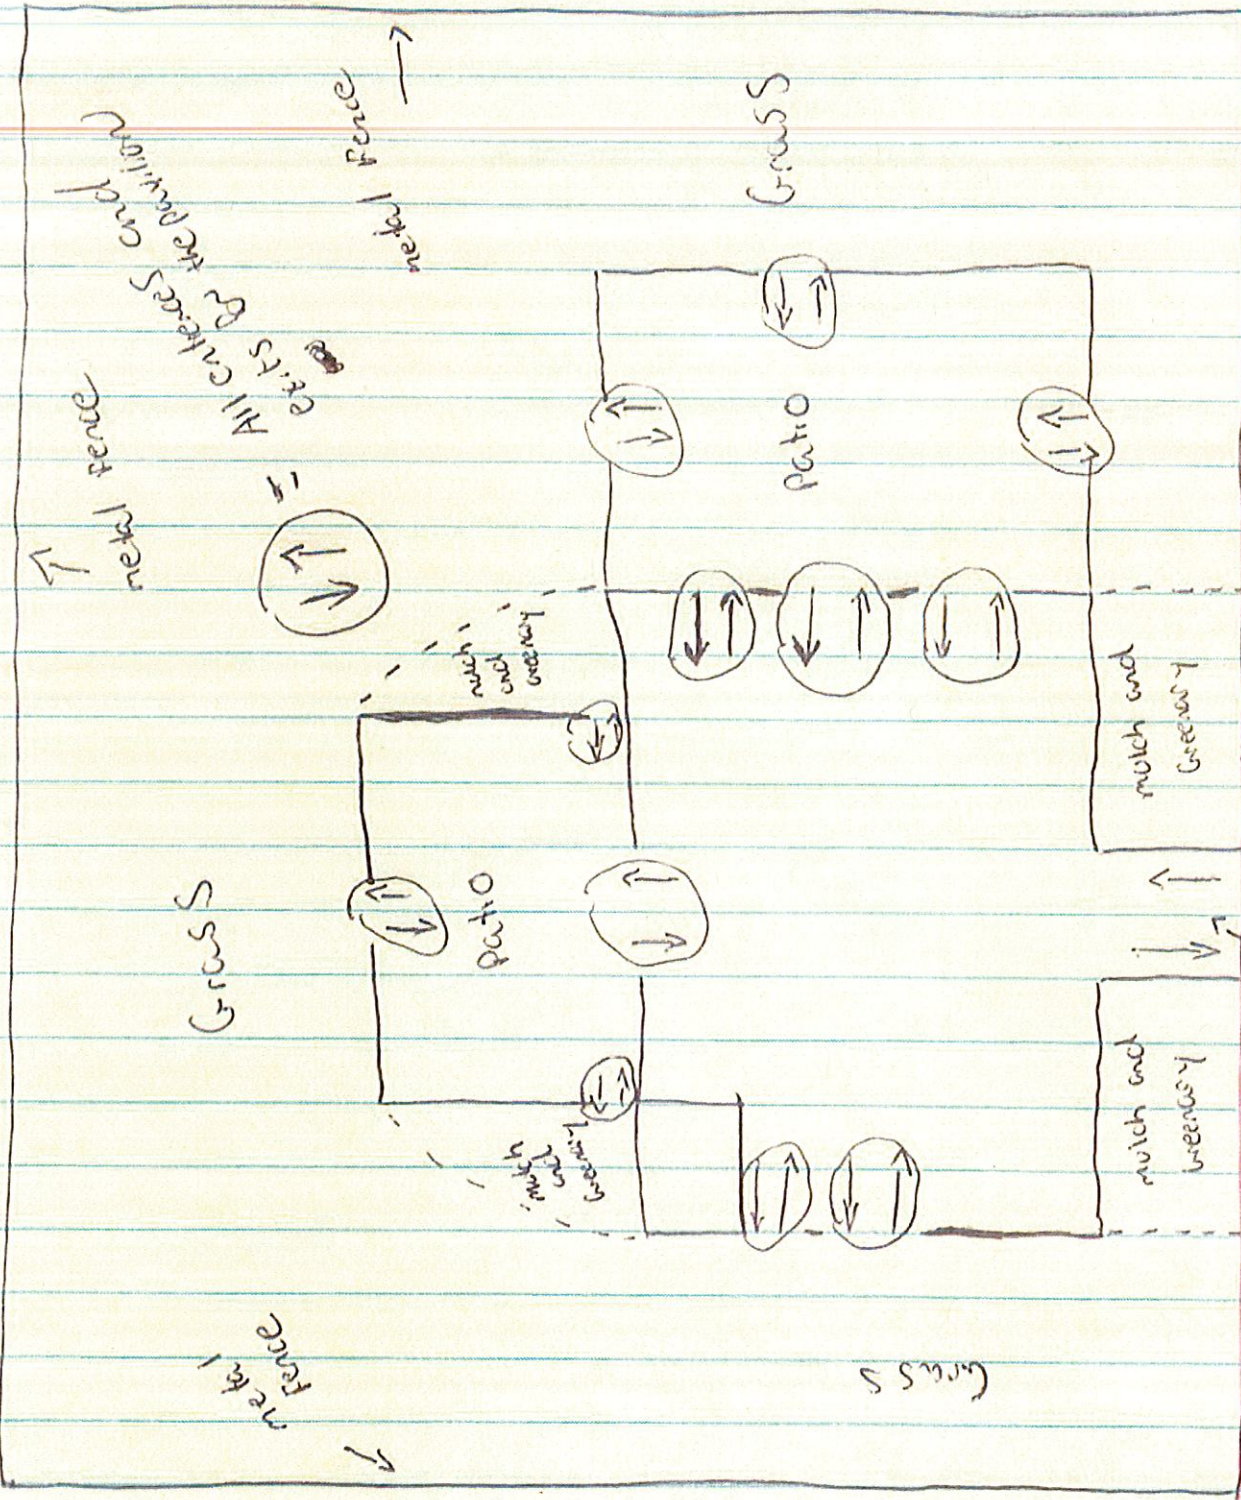

wooden fence

main Entrance

wooden fence

parking lot

metal fence

metal fence


Grass

Patio

Grass

Patio

Grass

mulch and greenery

mulch and greenery