


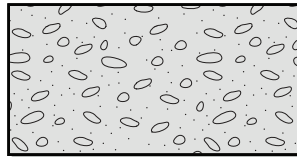



ELEVATIONS

MATERIAL LEGEND


-  PRE-CAST CONCRETE
-  SMOOTH METAL PANEL
-  CORRUGATED METAL PANEL - COLOR



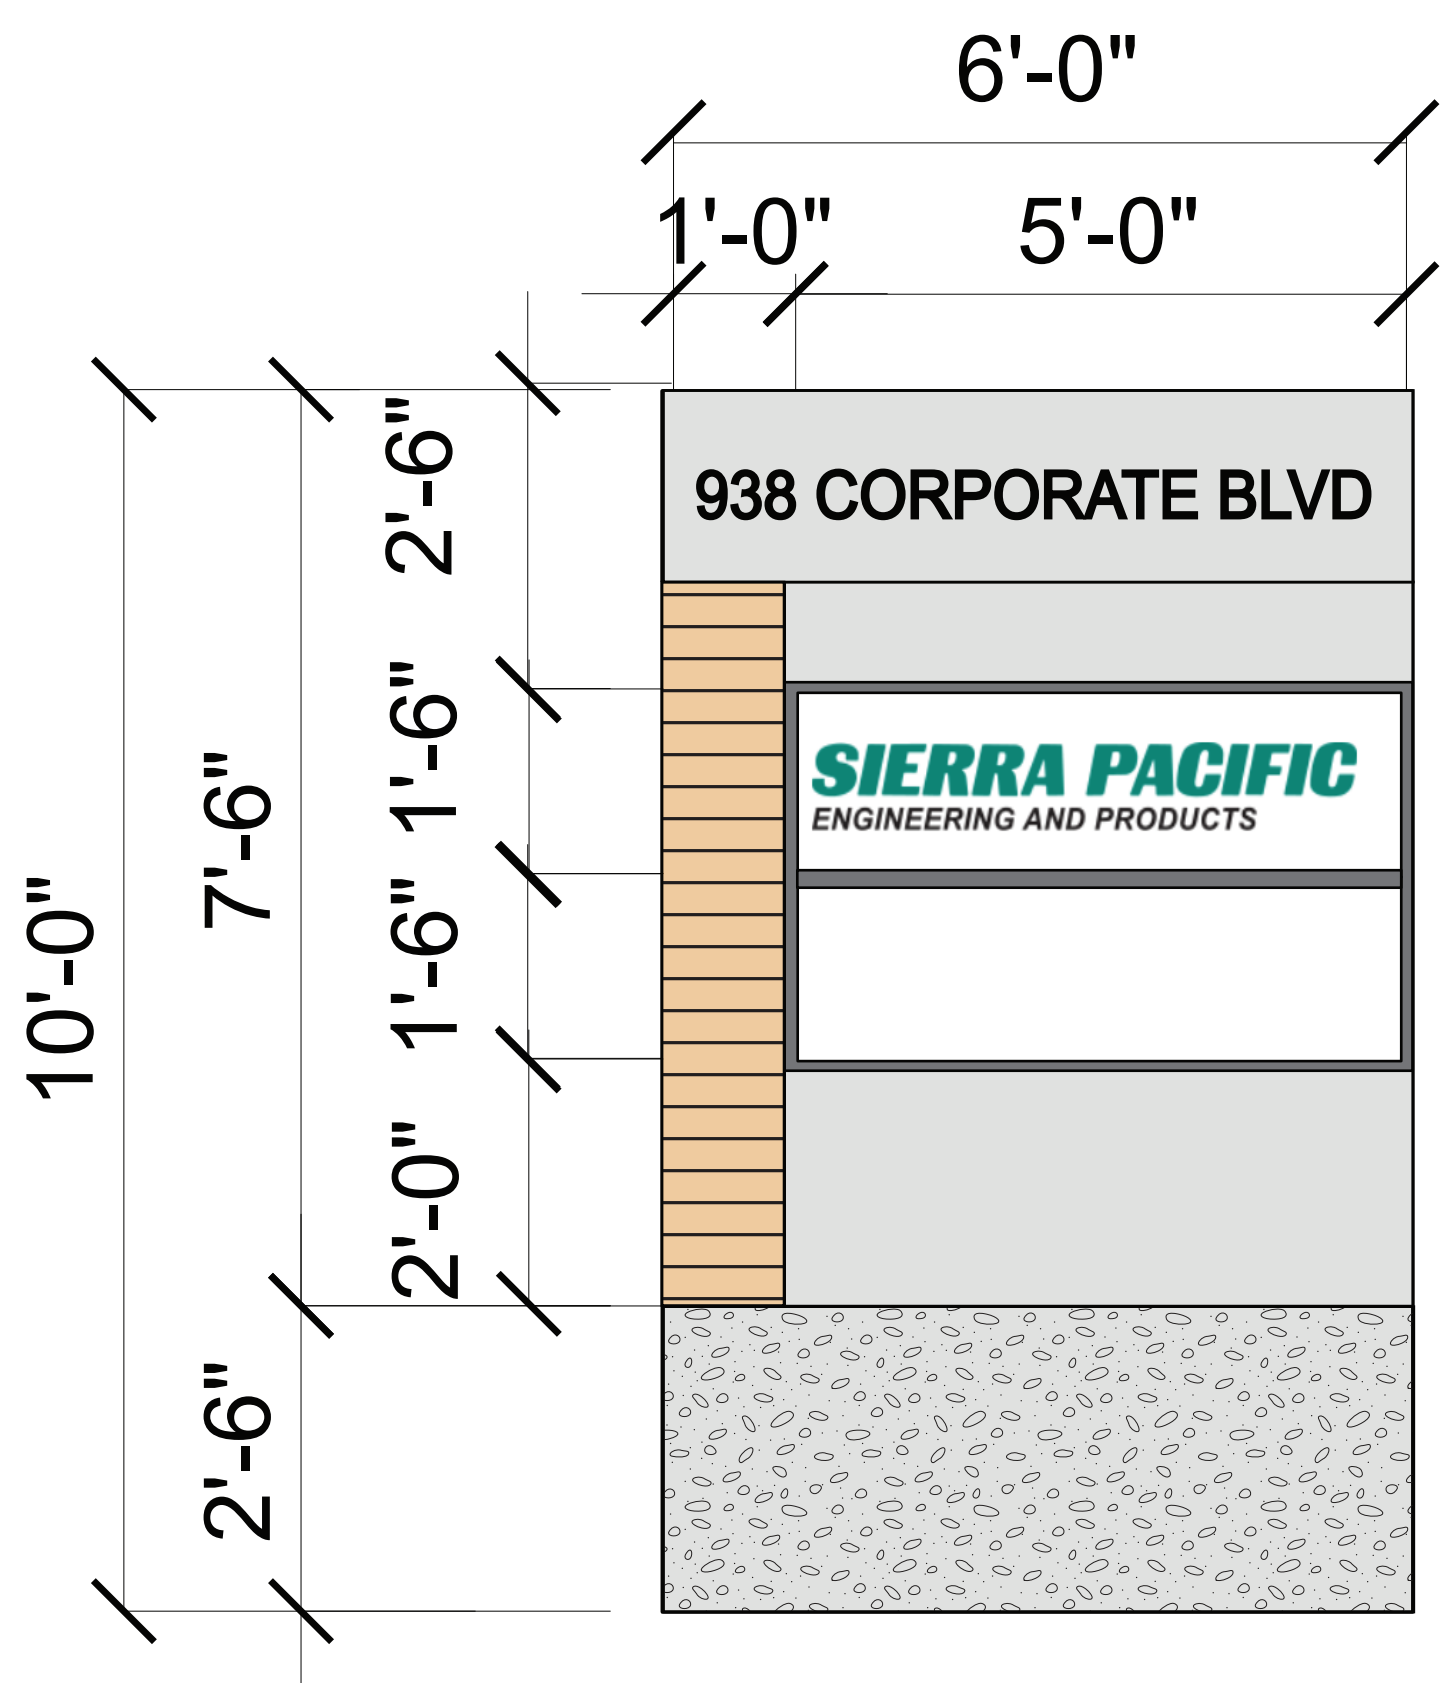
01 MONUMENT SIGN FRONT

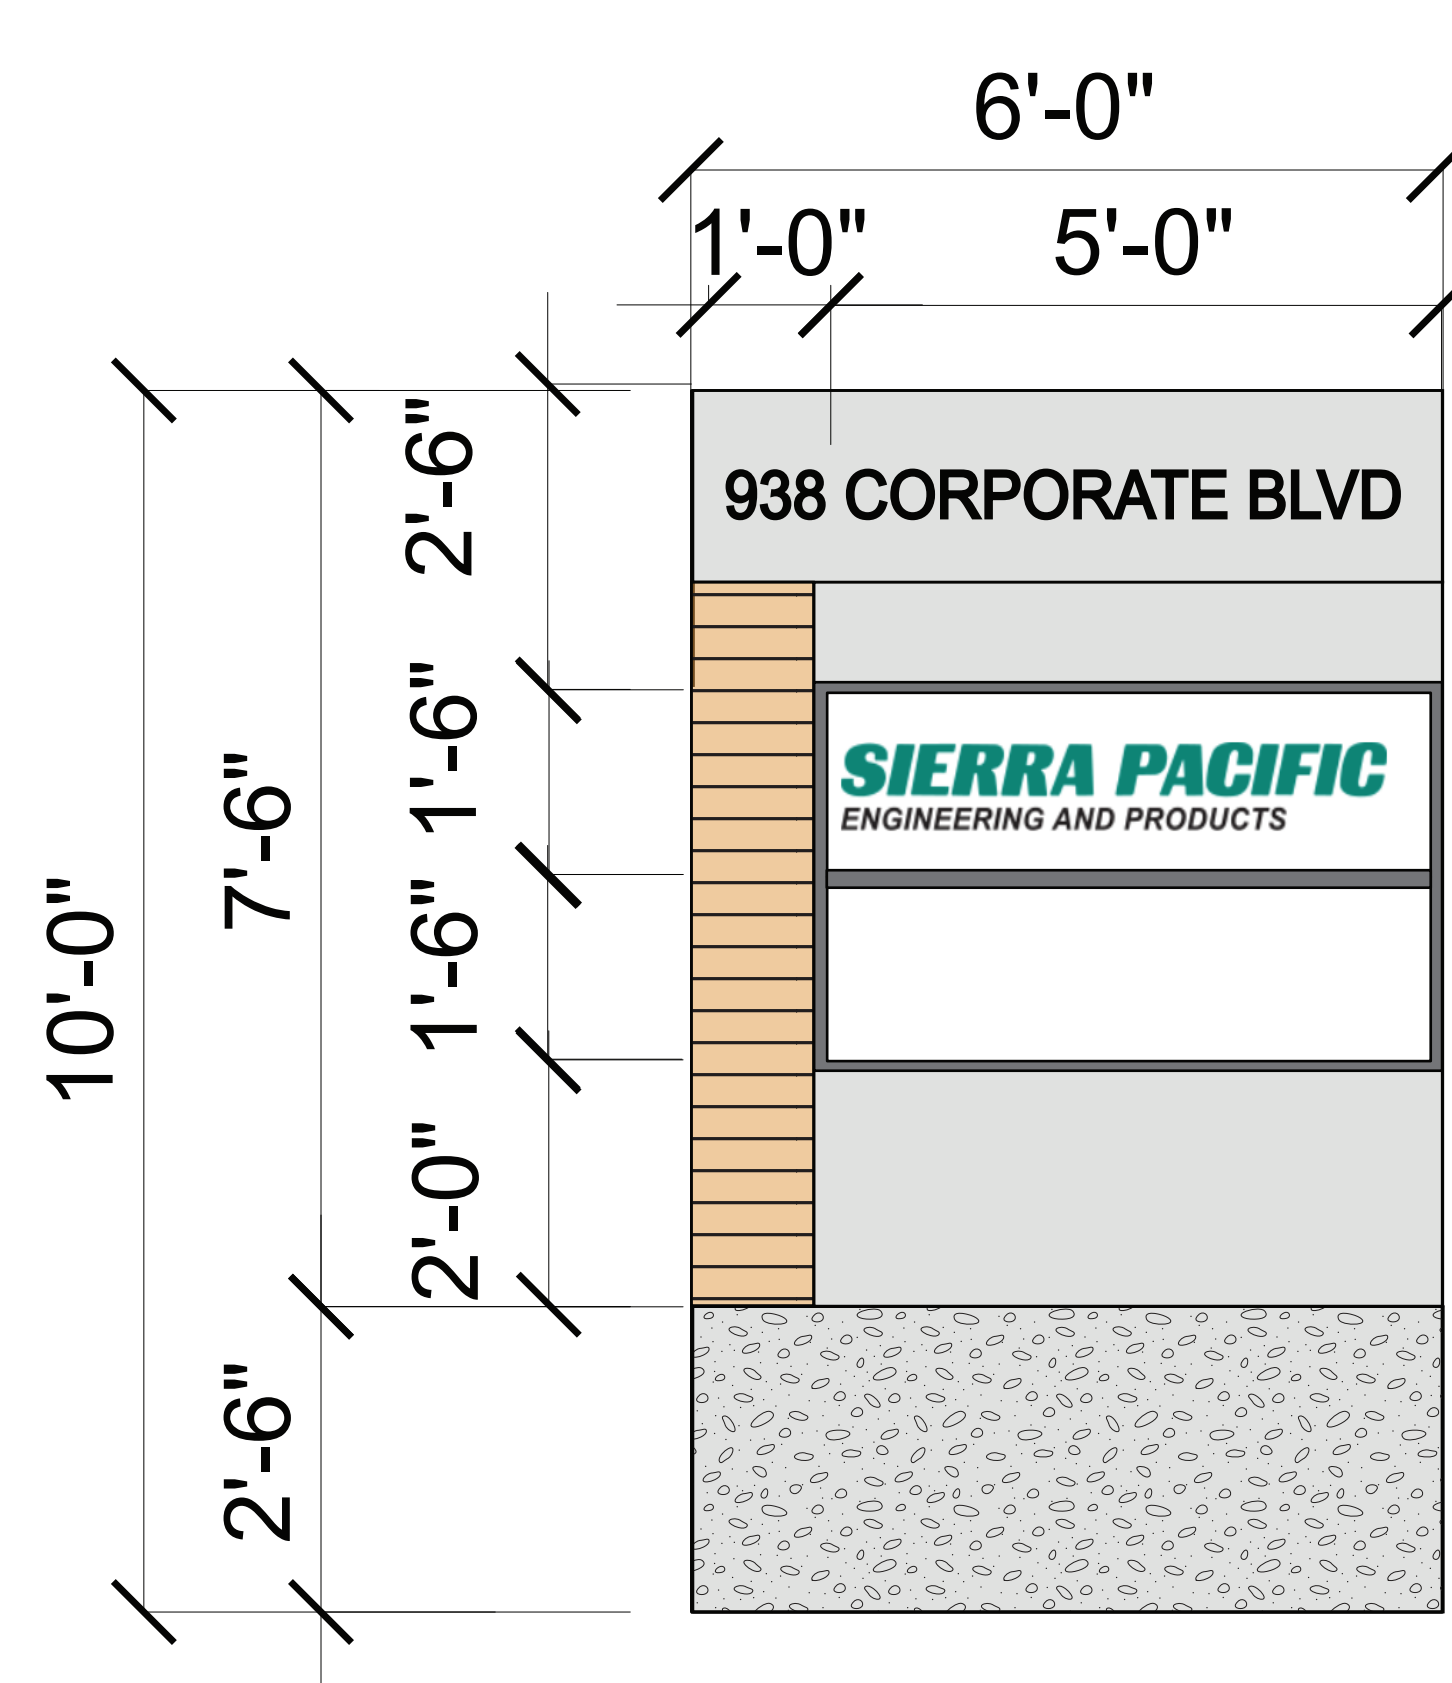


02 MONUMENT SIGN BACK

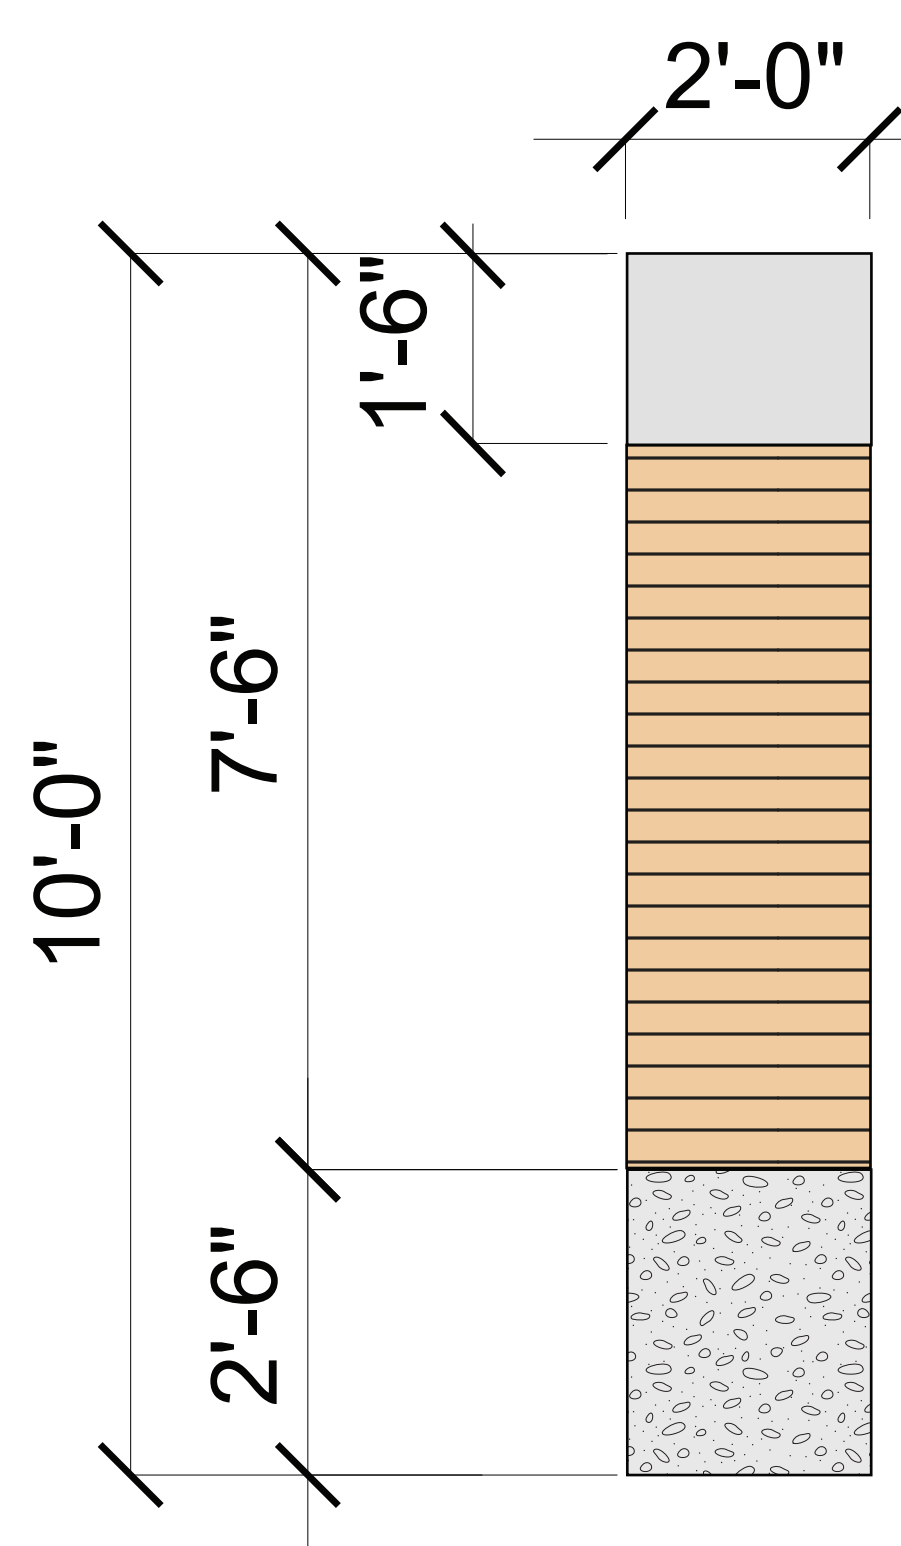


03 SIDE VIEW

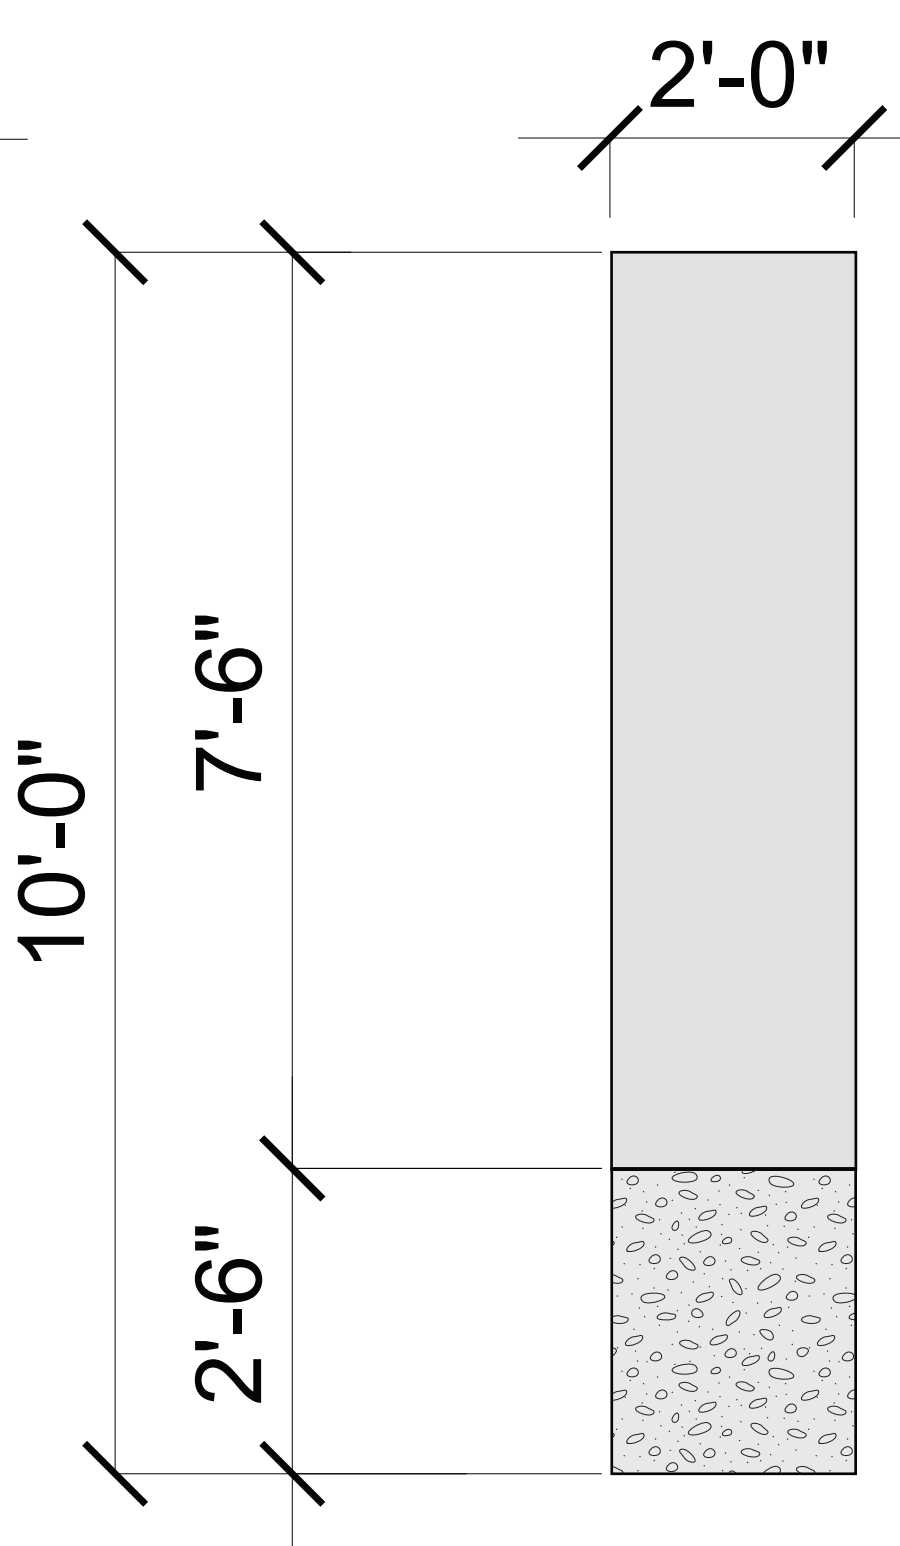


04 SIDE VIEW

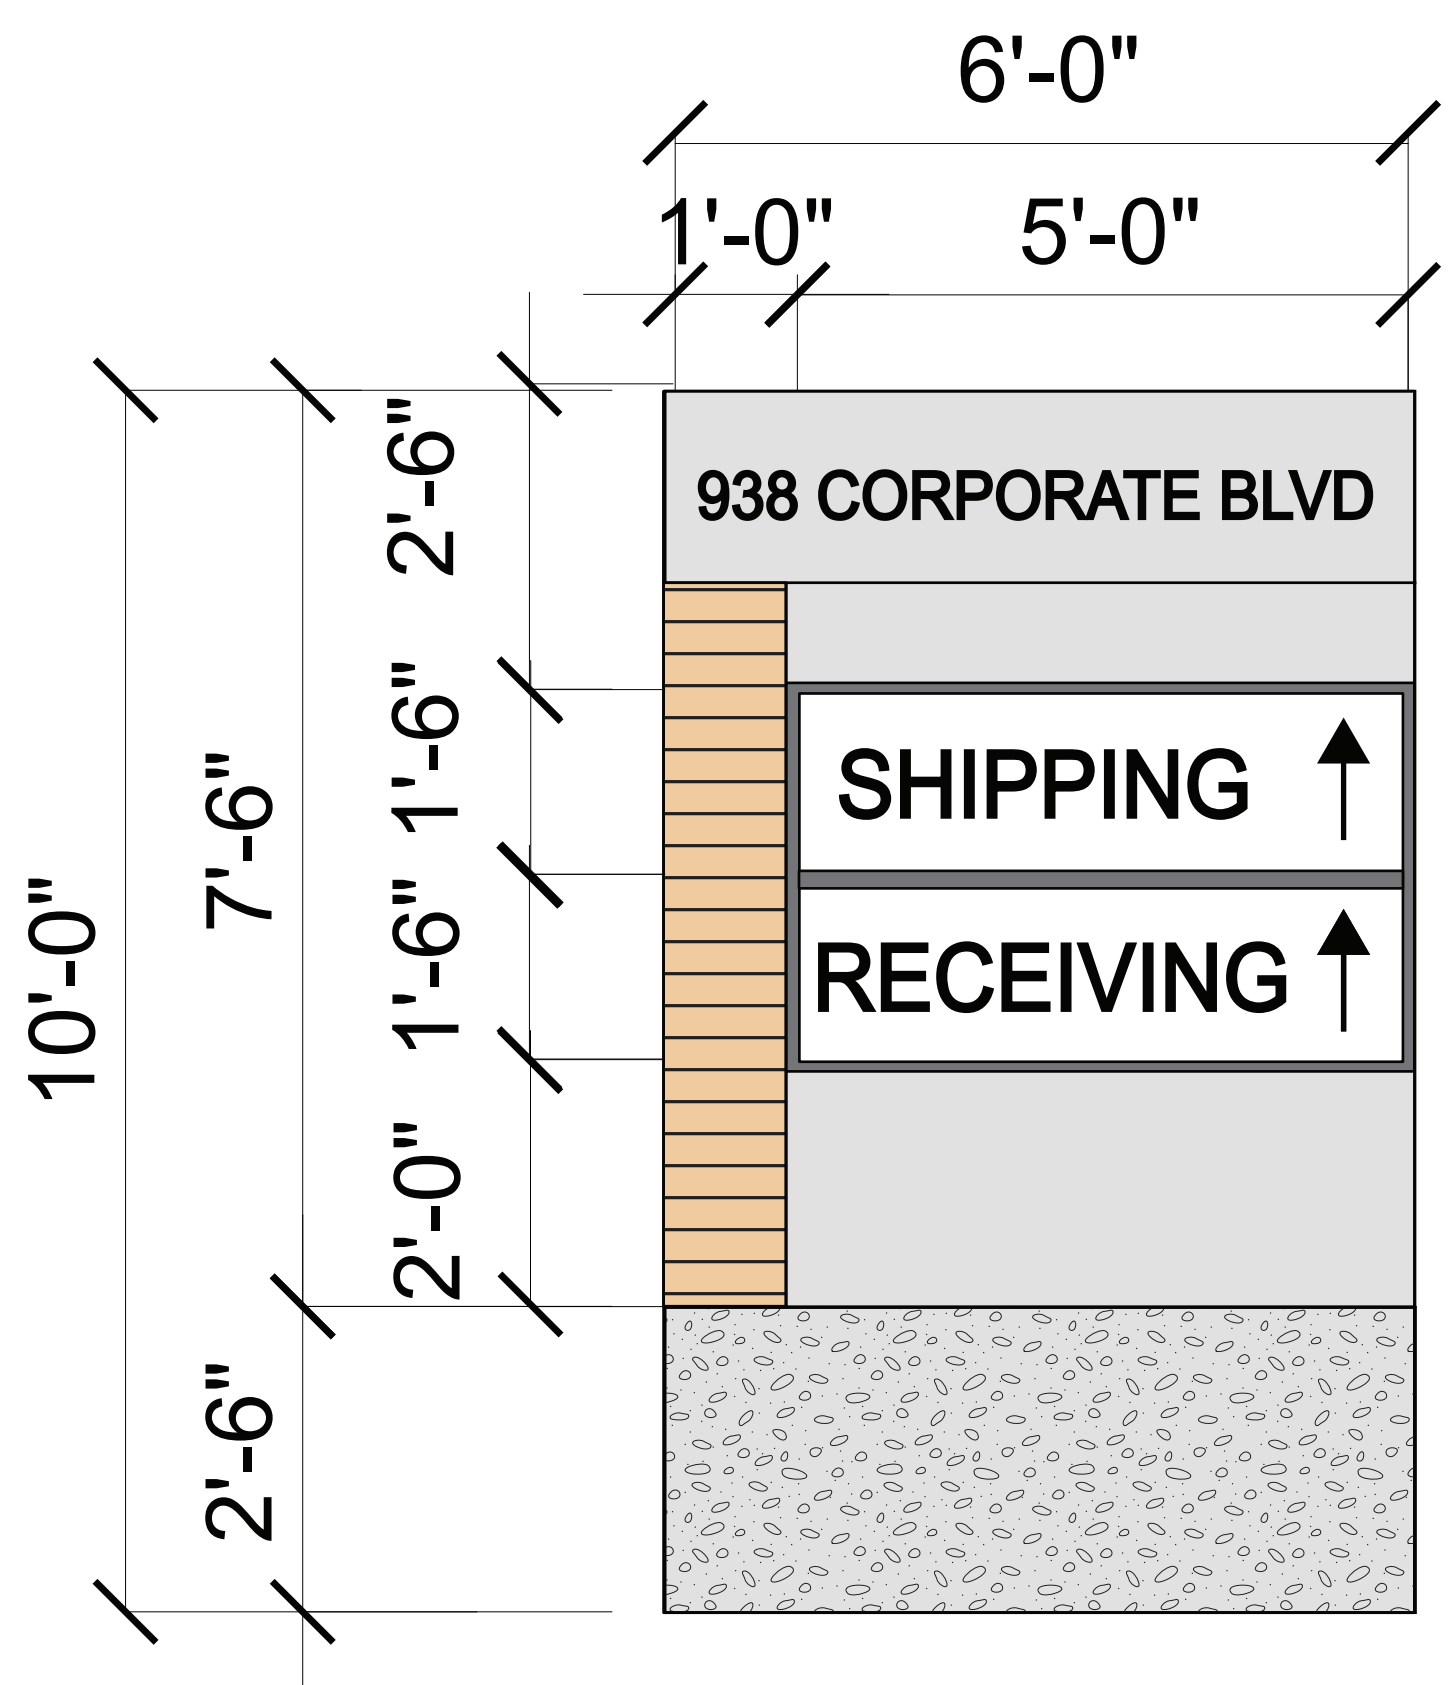


05 DIRECTIONAL SIGN FRONT

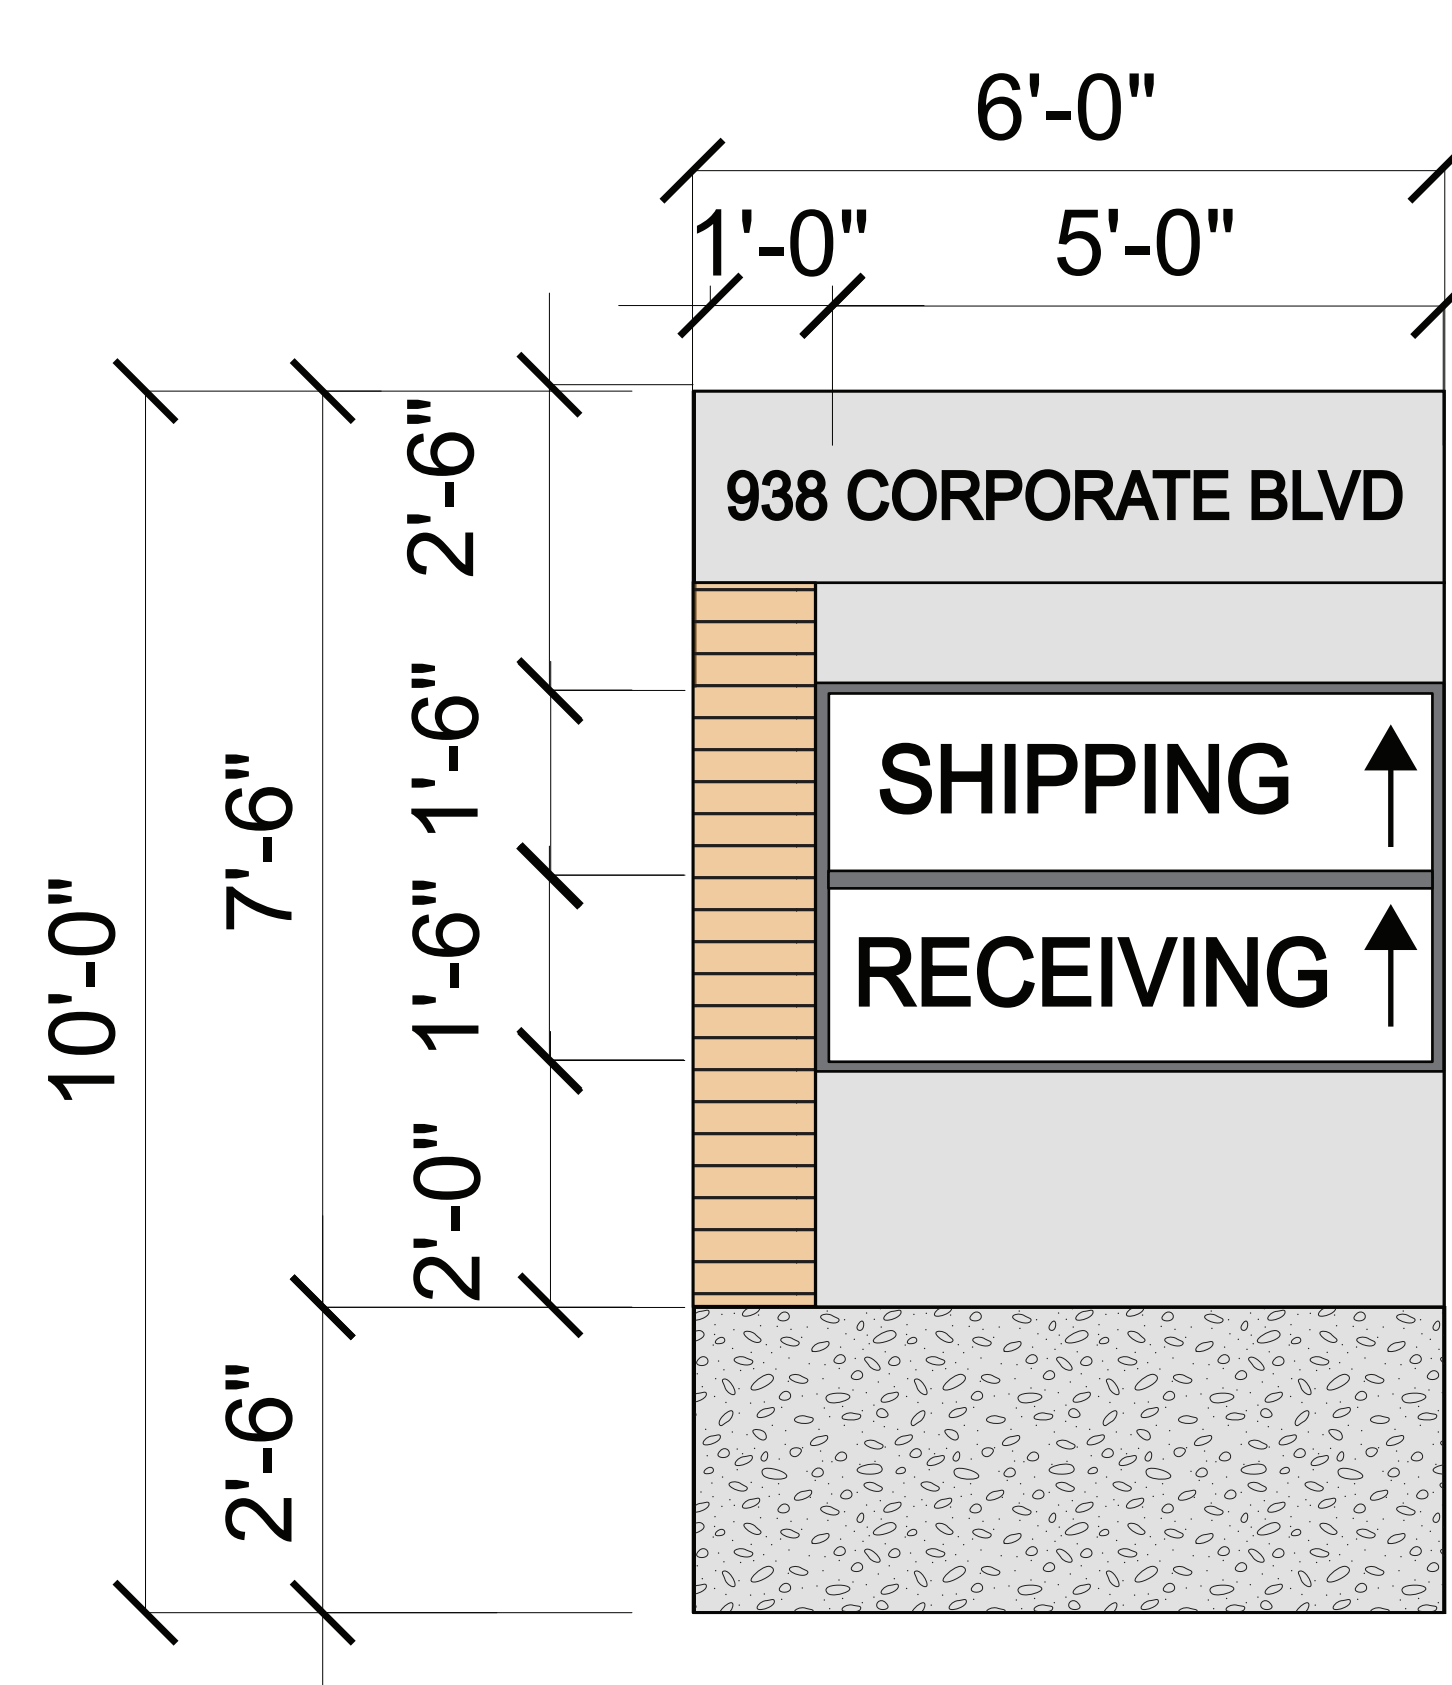

06 DIRECTIONAL SIGN BACK

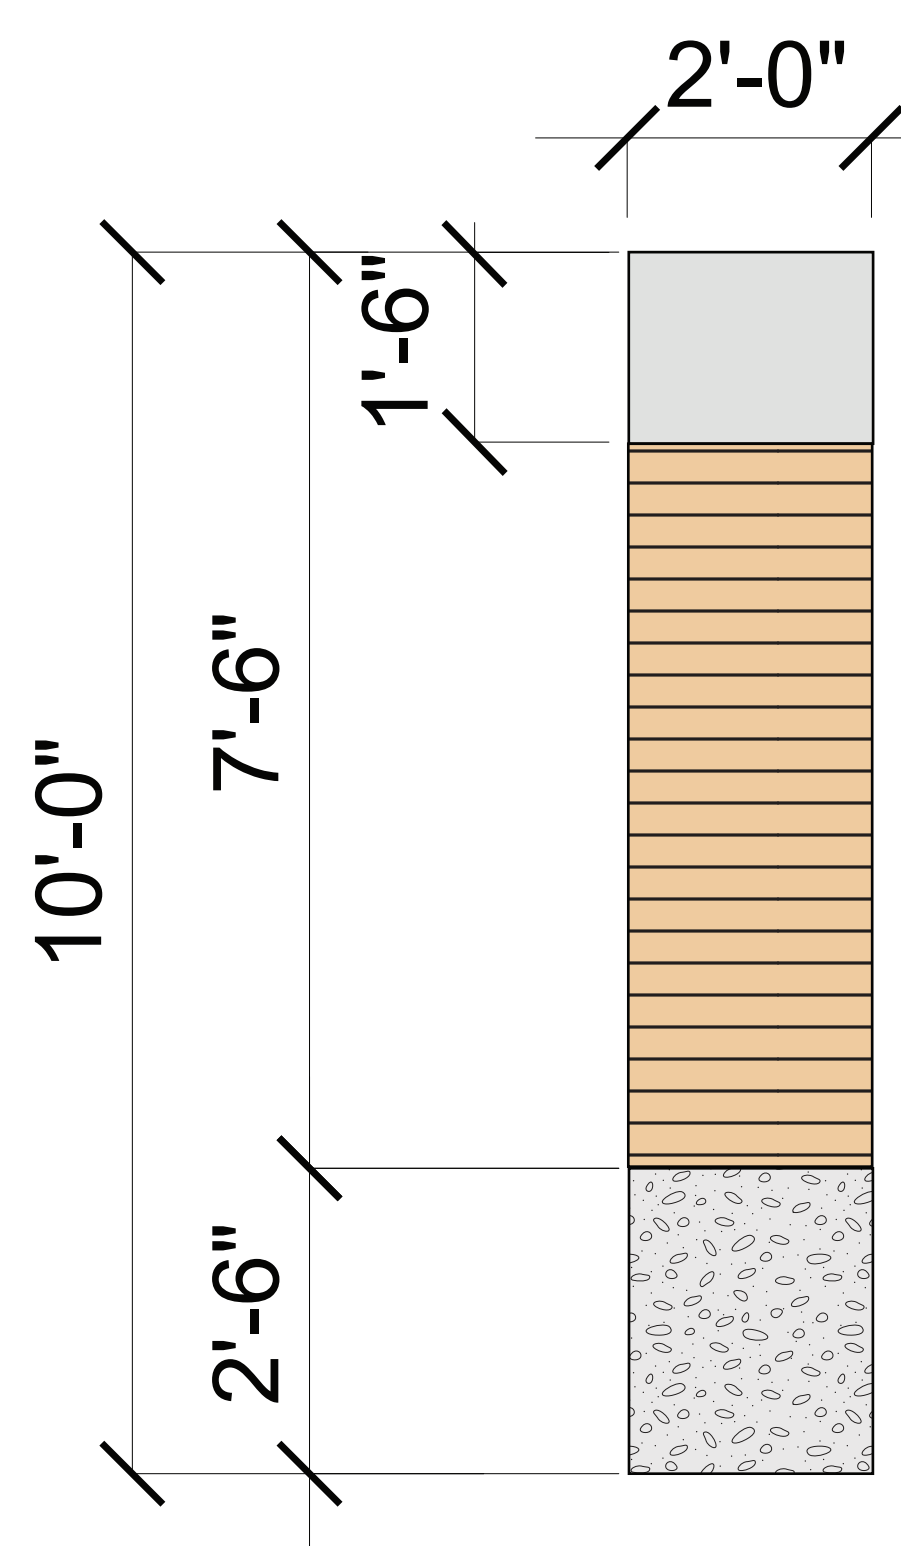

07 SIDE VIEW

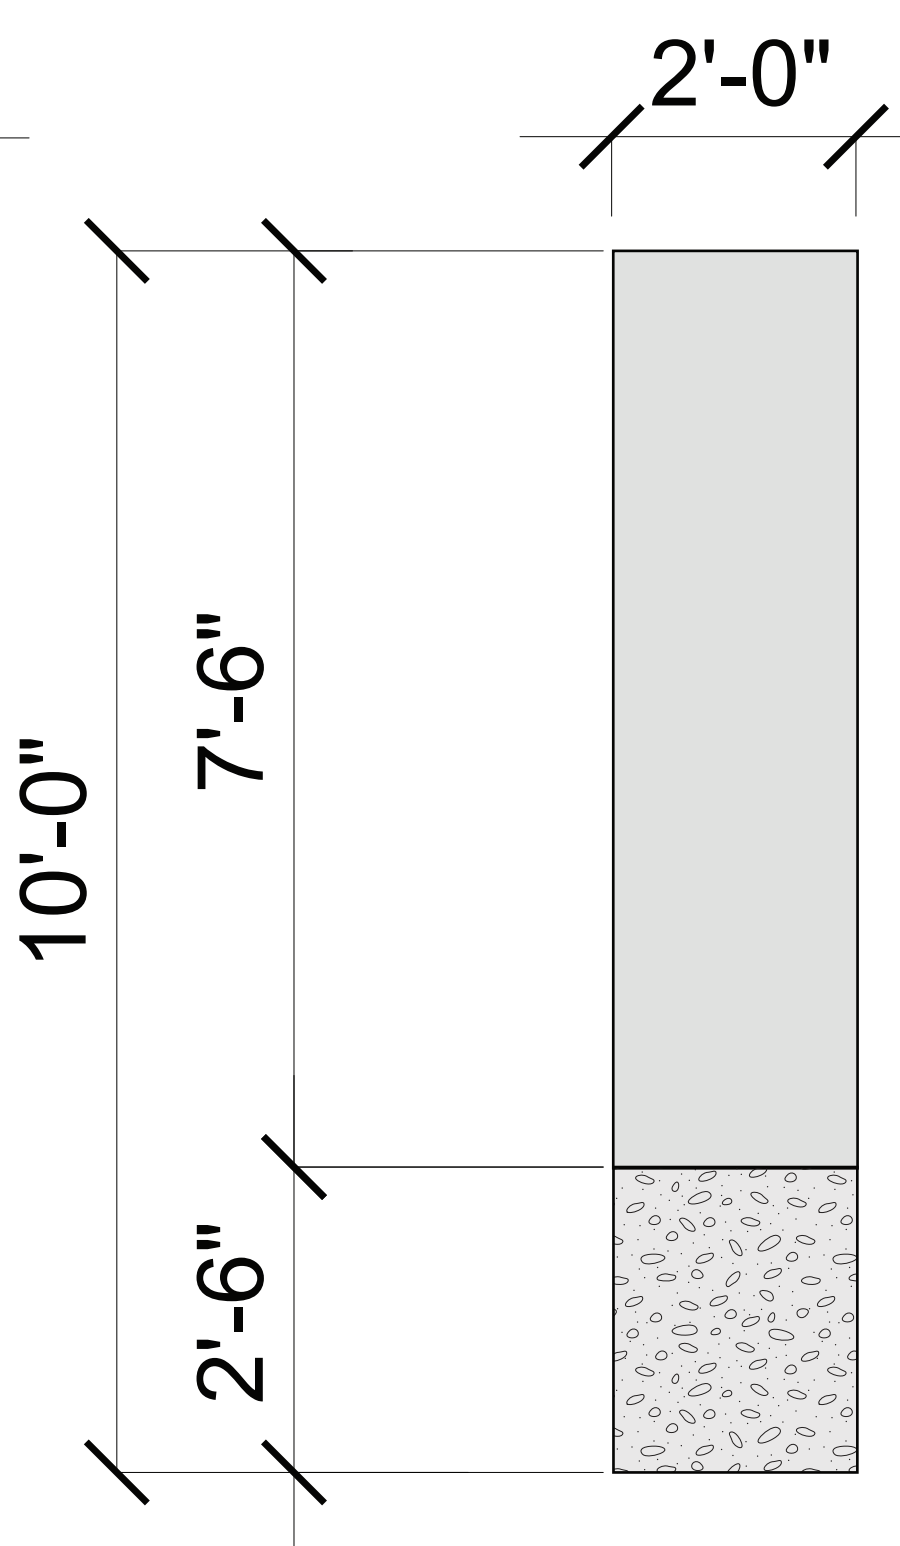

08 SIDE VIEW

SHIVE-HATTERY
ARCHITECTURE+ENGINEERING

SIERRA ENGINEERING WAREHOUSE
SIERRA PACIFIC ENGINEERING AND PRODUCTS
938 CORPORATE BOULEVARD
AURORA, IL 60502

**PRELIMINARY
- NOT FOR
CONSTRUCTION**

10/12/2024


Autodesk Docs/Slerra Pacific Engineering
B:\projects\2024\09\0925\0925\0925.rvt
11/20/2024 12:21:28 PM
Autodesk Revit 2024

ELEVATIONS


MATERIAL LEGEND




WHITE VINYL ENCLOSURE

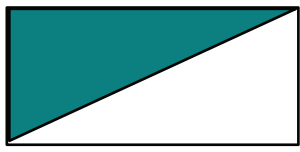

HALO LIT INDIVIDUAL LETTERS

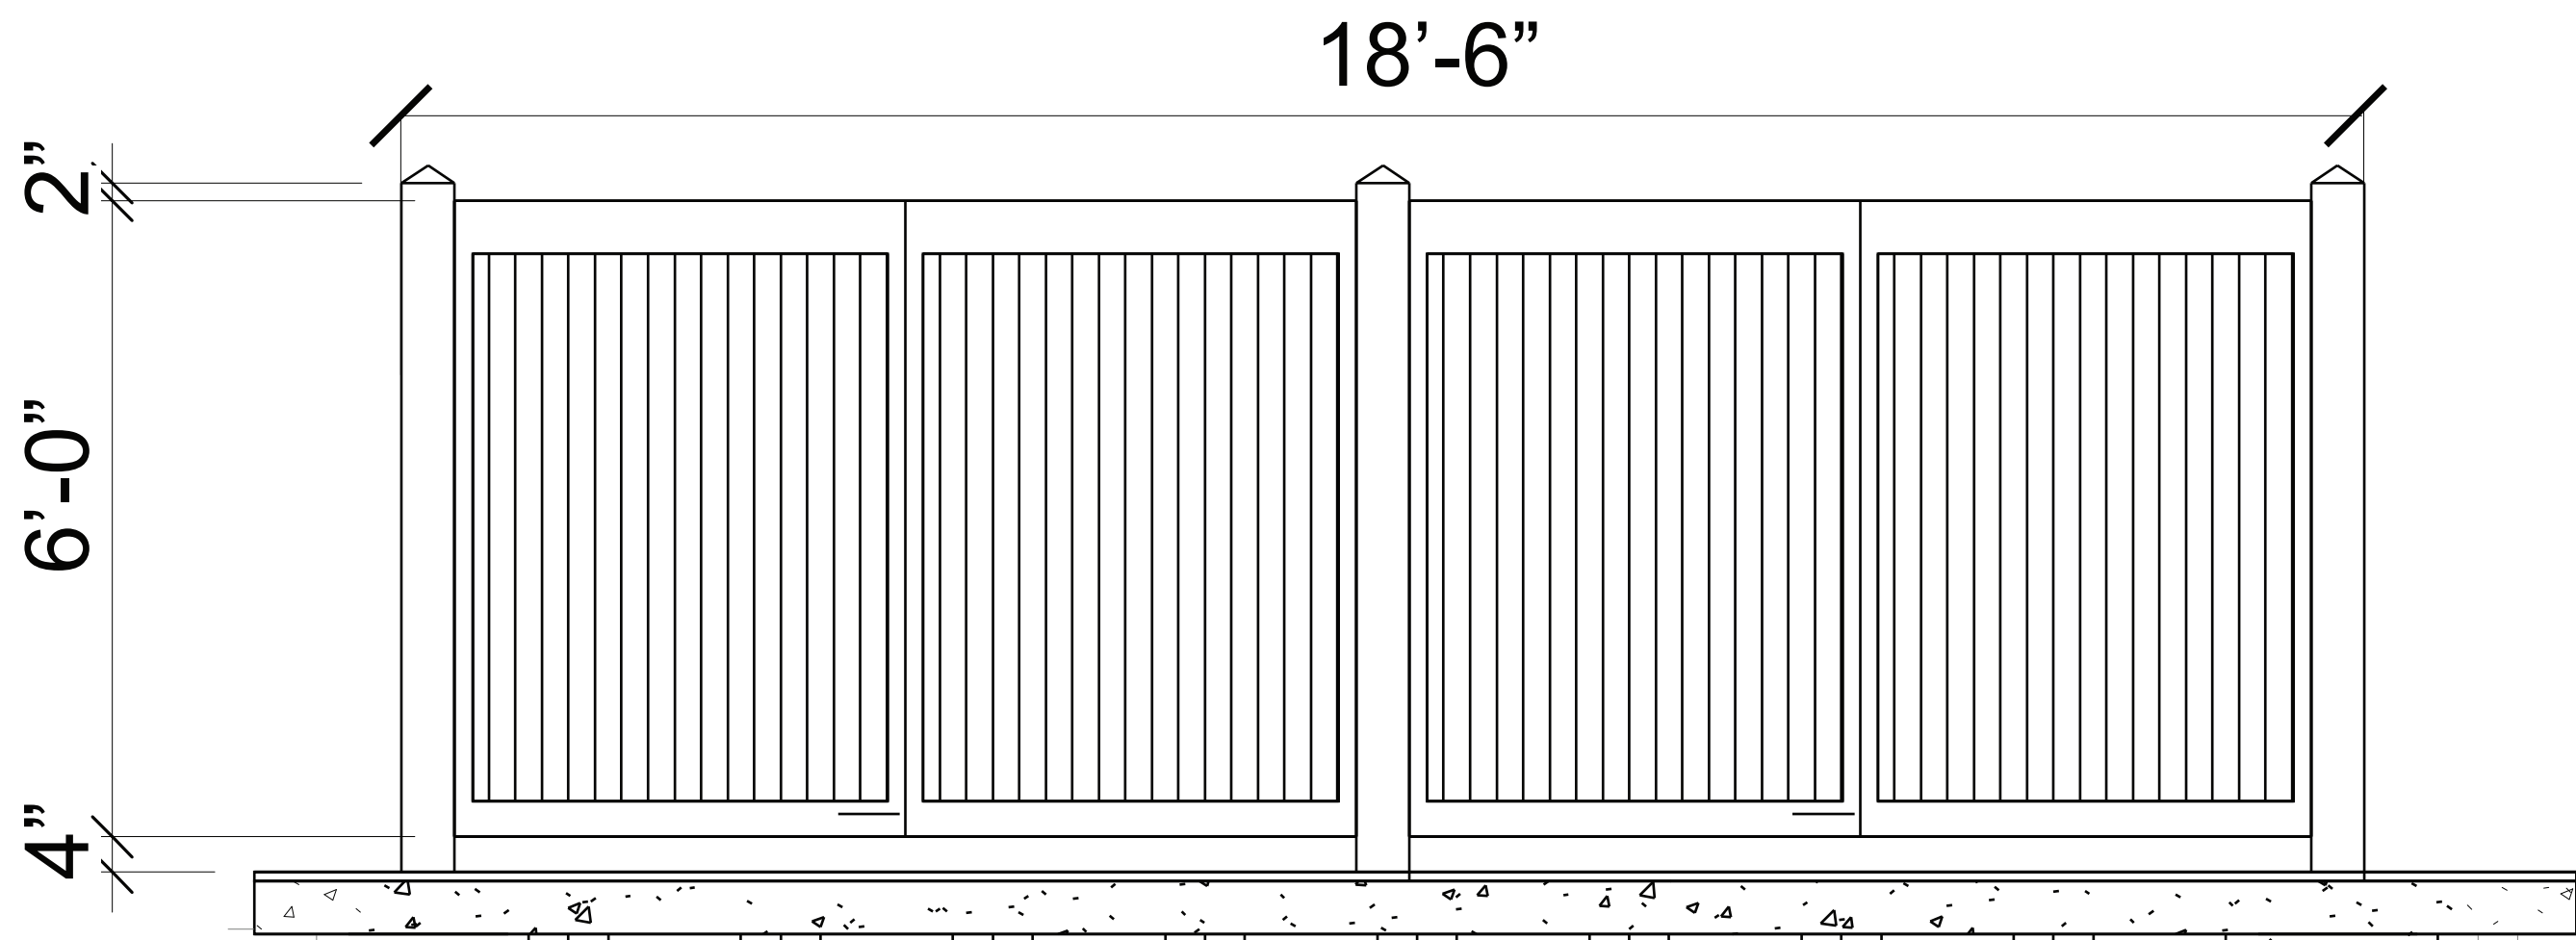


01 DUMPSTER ENCLOSURE FRONT

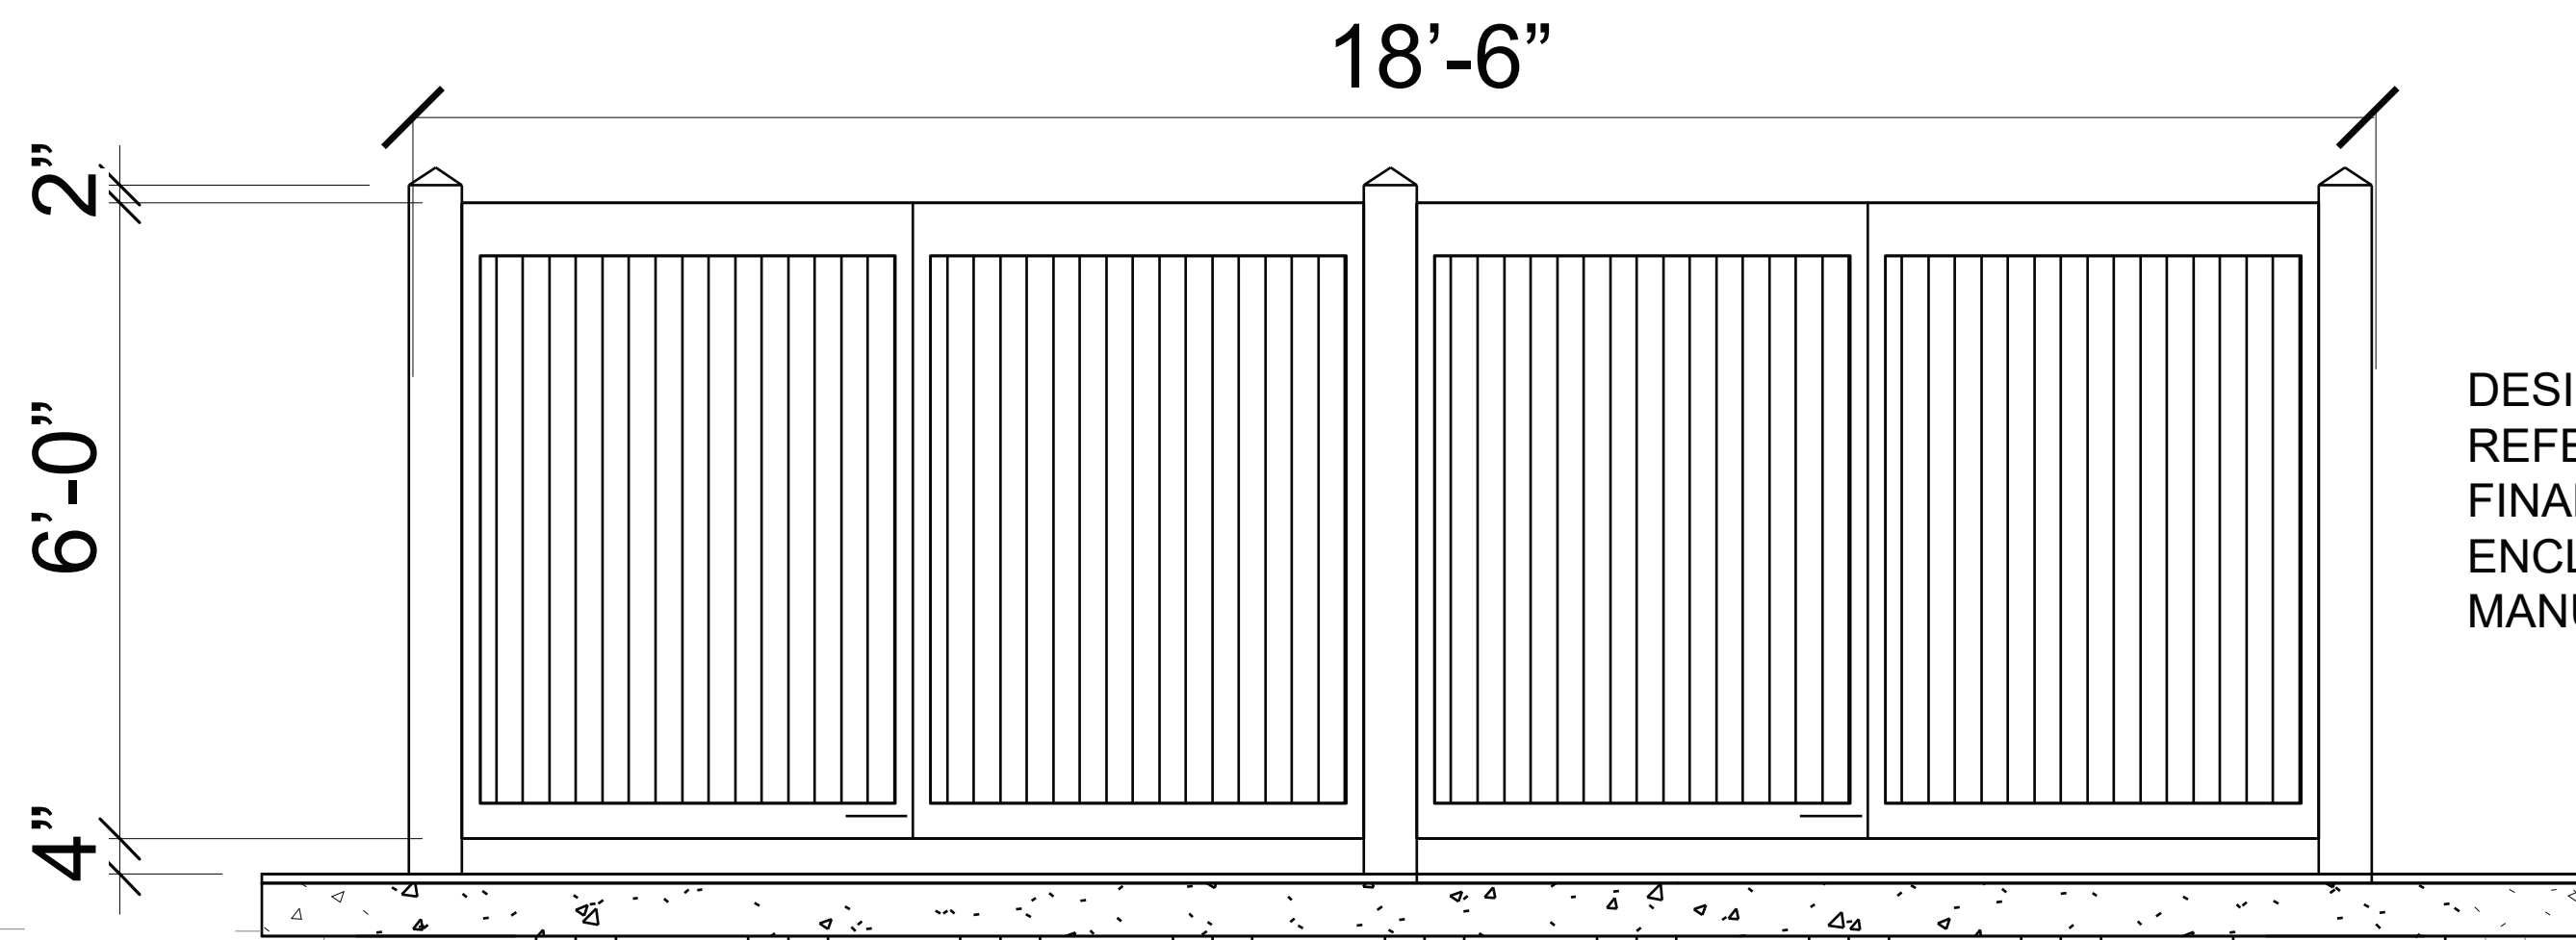


02 DUMPSTER ENCLOSURE BACK

DESIGN IS FOR REFERENCE
FINAL DESIGN BY ENCLOSURE MANUFACTURER

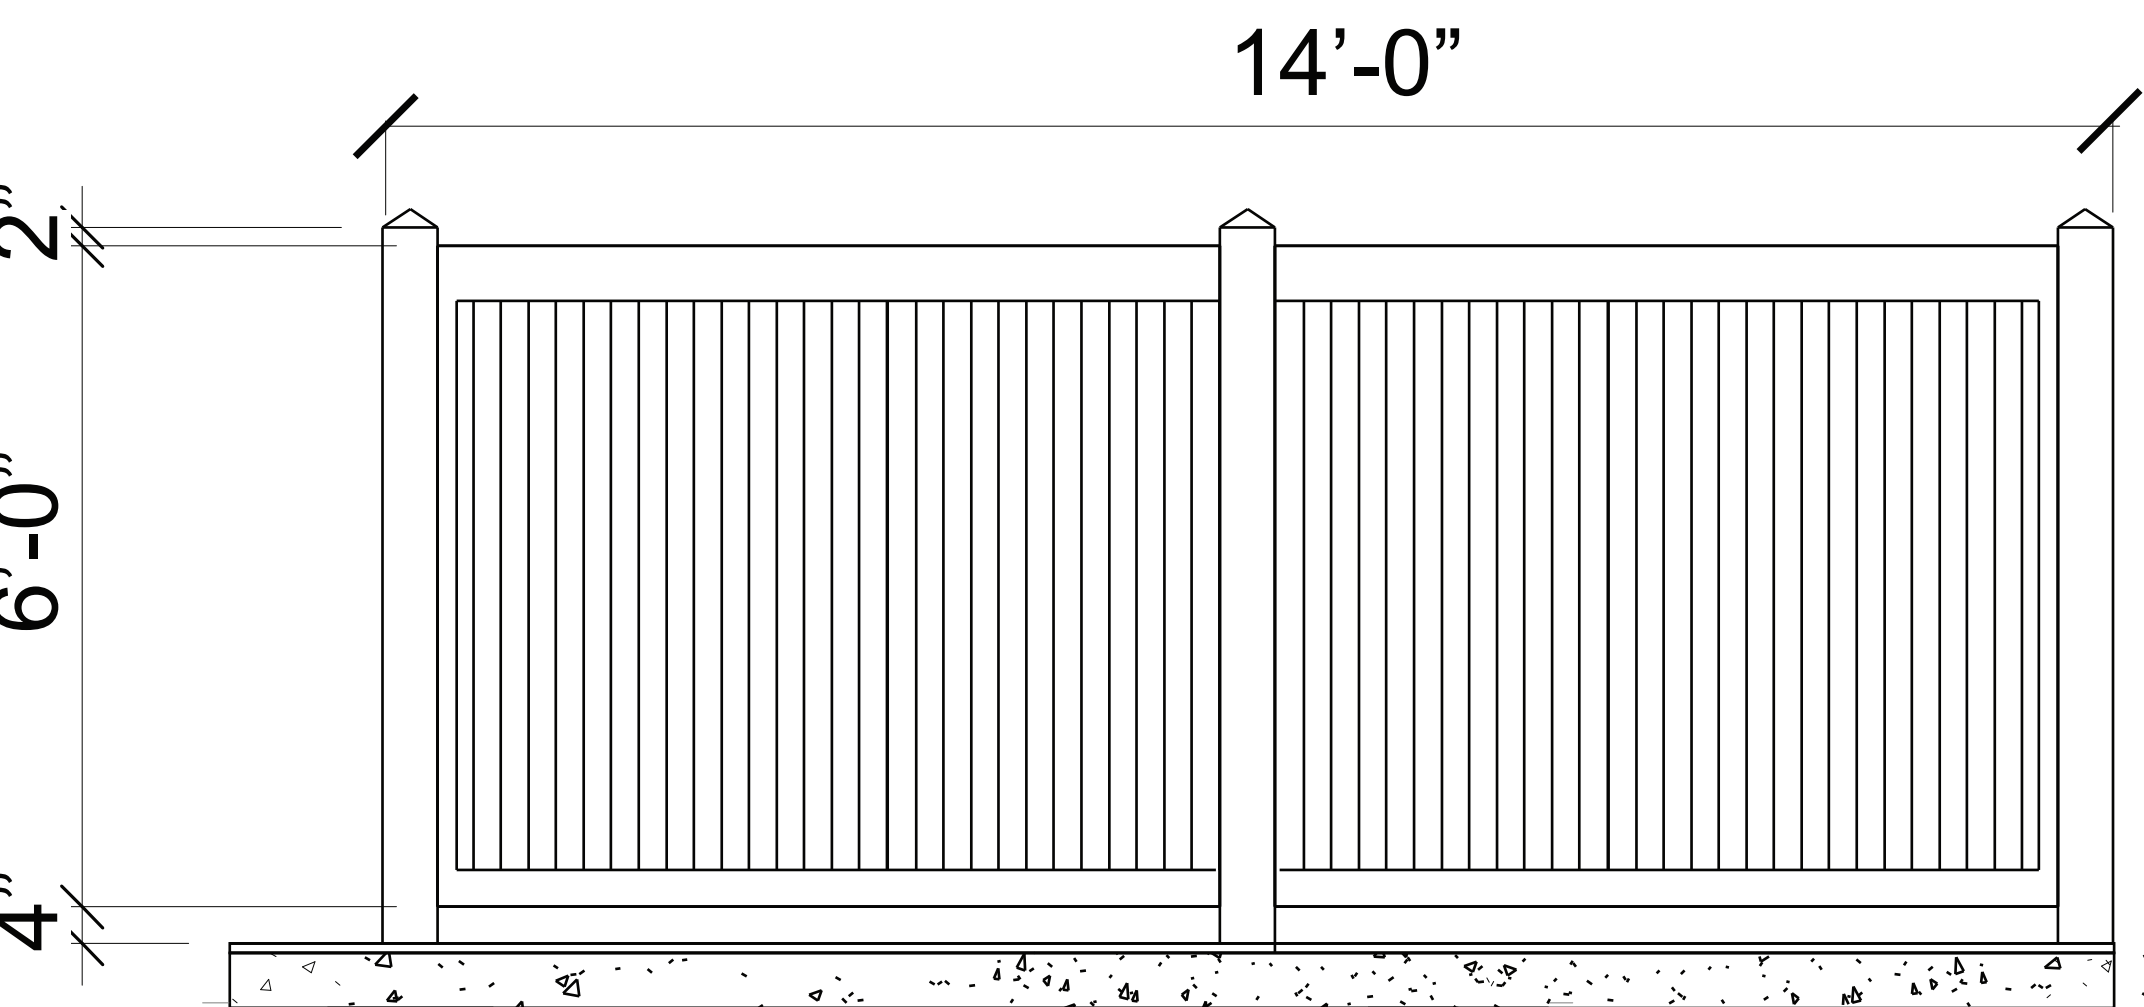


03 ENCLOSURE SIDE VIEW

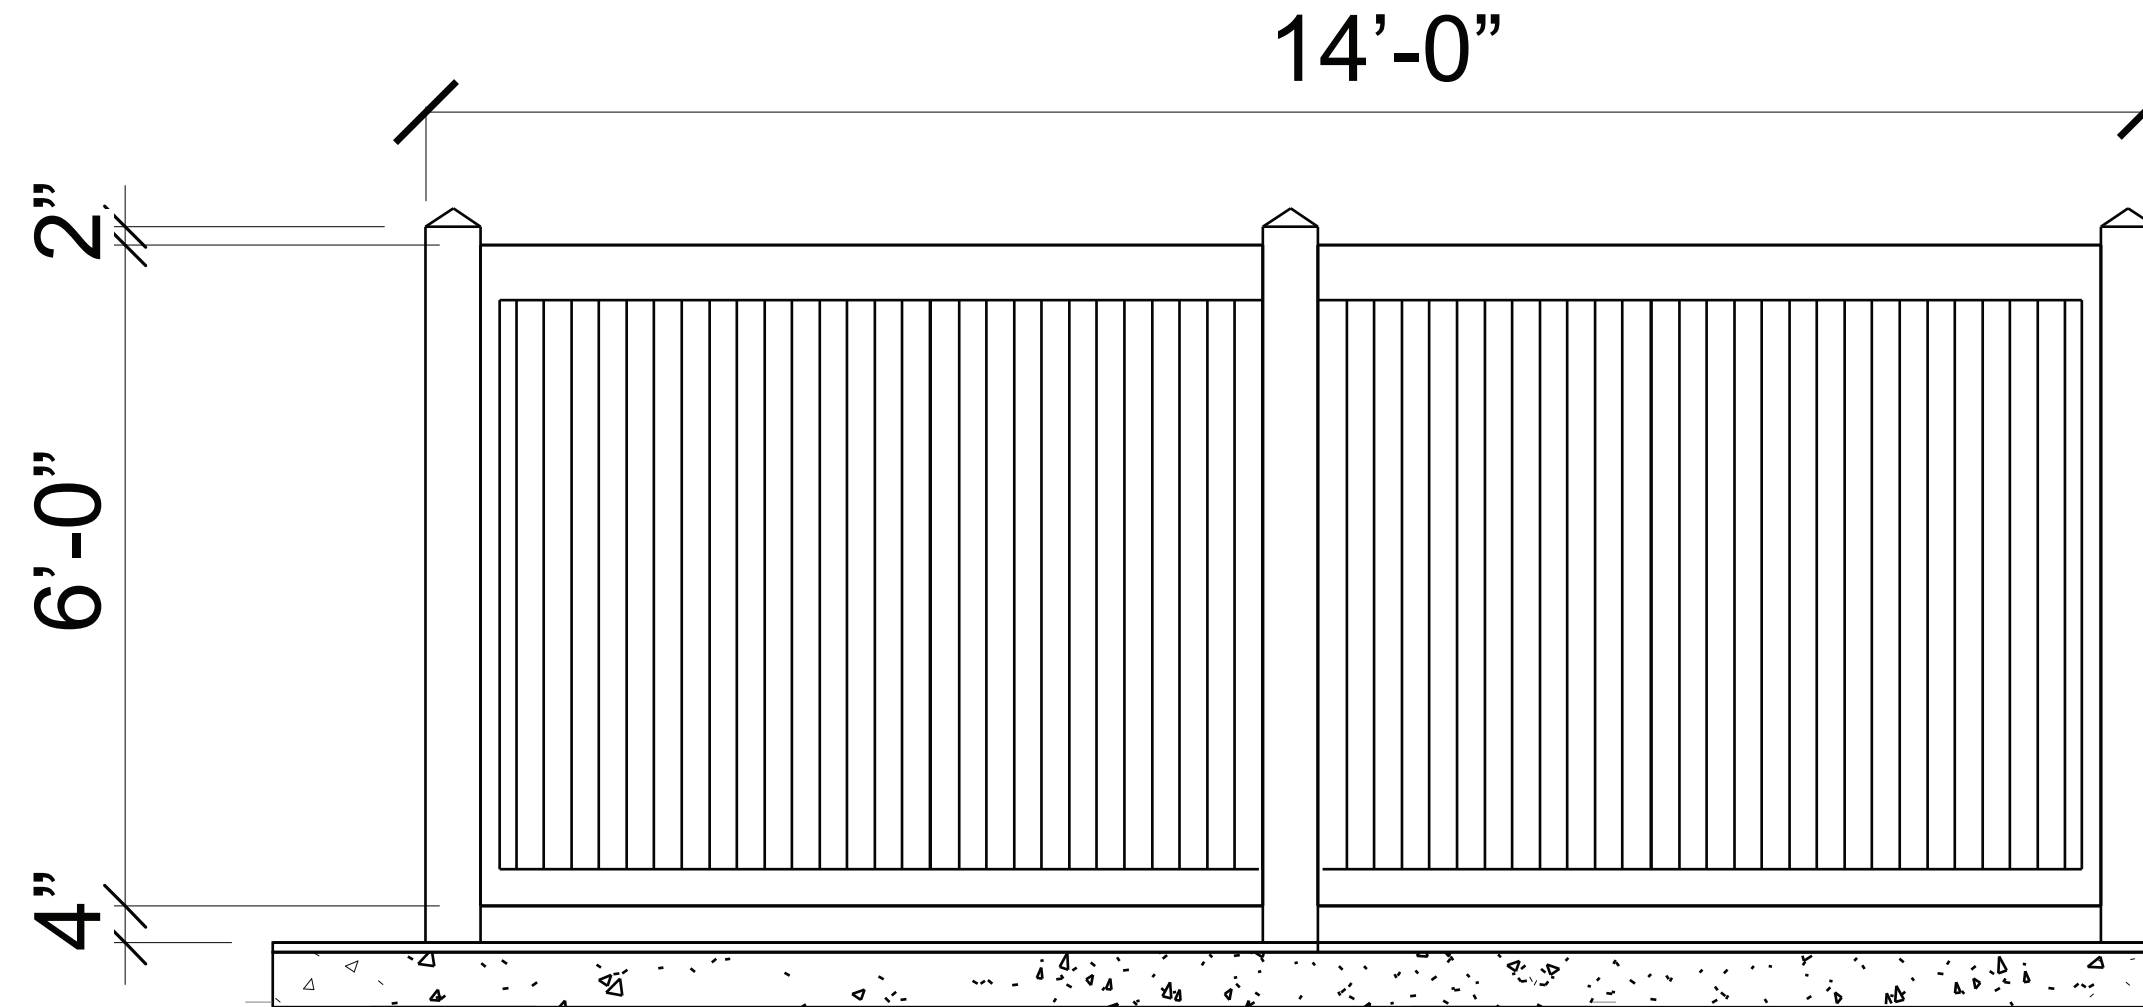

04 ENCLOSURE SIDE VIEW



05 WALL SIGNAGE FRONT VIEW

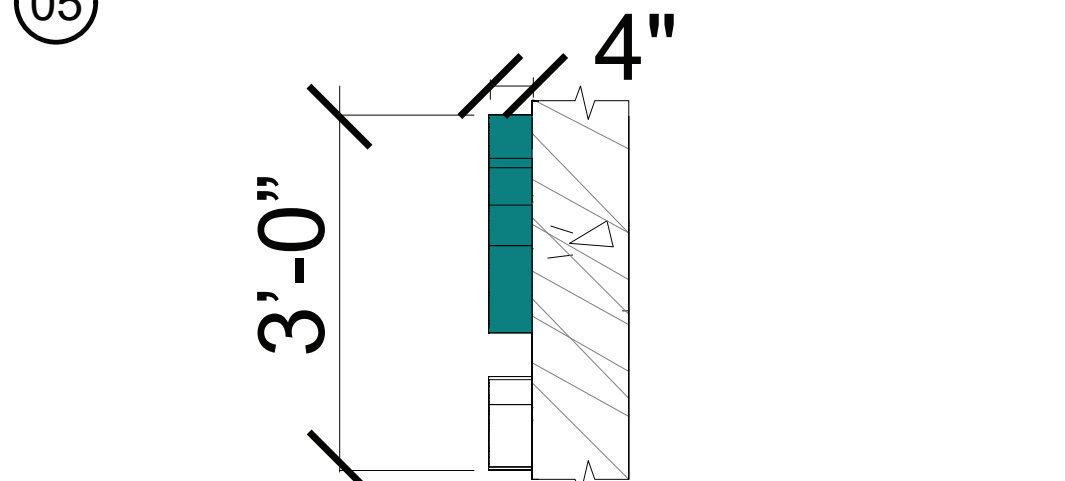

06 WALL SIGNAGE SIDE VIEW

SHIVE-HATTERY ARCHITECTURE+ENGINEERING

800.798.0313 | SHIVE-HATTERY.COM
440 N Wells St, Ste 320, Chicago, IL

SIERRA ENGINEERING WAREHOUSE

SIERRA PACIFIC ENGINEERING AND PRODUCTS
938 CORPORATE BOULEVARD
AURORA, IL 60502

PRELIMINARY
- NOT FOR
CONSTRUCTION

10/01/2024