



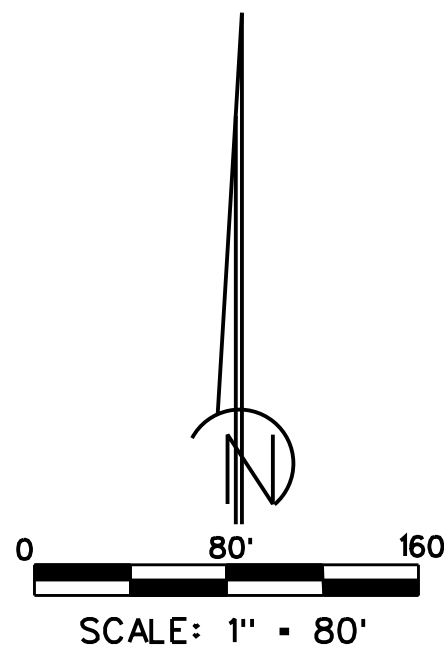

LEGEND

- FIRE HYDRANT
- CATCH BASIN
- MANHOLE
- ⊥ SIGN
- BUFFALO BOX
- ▣ UTILITY PEDESTAL/CABINET
- ▣ TRANSFORMER
- ⊗ LIGHT STANDARD
- ⊗ HAND HOLE
- ⊗ VALVE VAULT
- ⊗ GAS VALVE
- ⊗ SANITARY MANHOLE
- ⊗ UTILITY HANDHOLE
- OH — OVERHEAD WIRES
- x - x - x - FENCE
- ▨ CONCRETE
- ▩ BITUMINOUS PAVEMENT

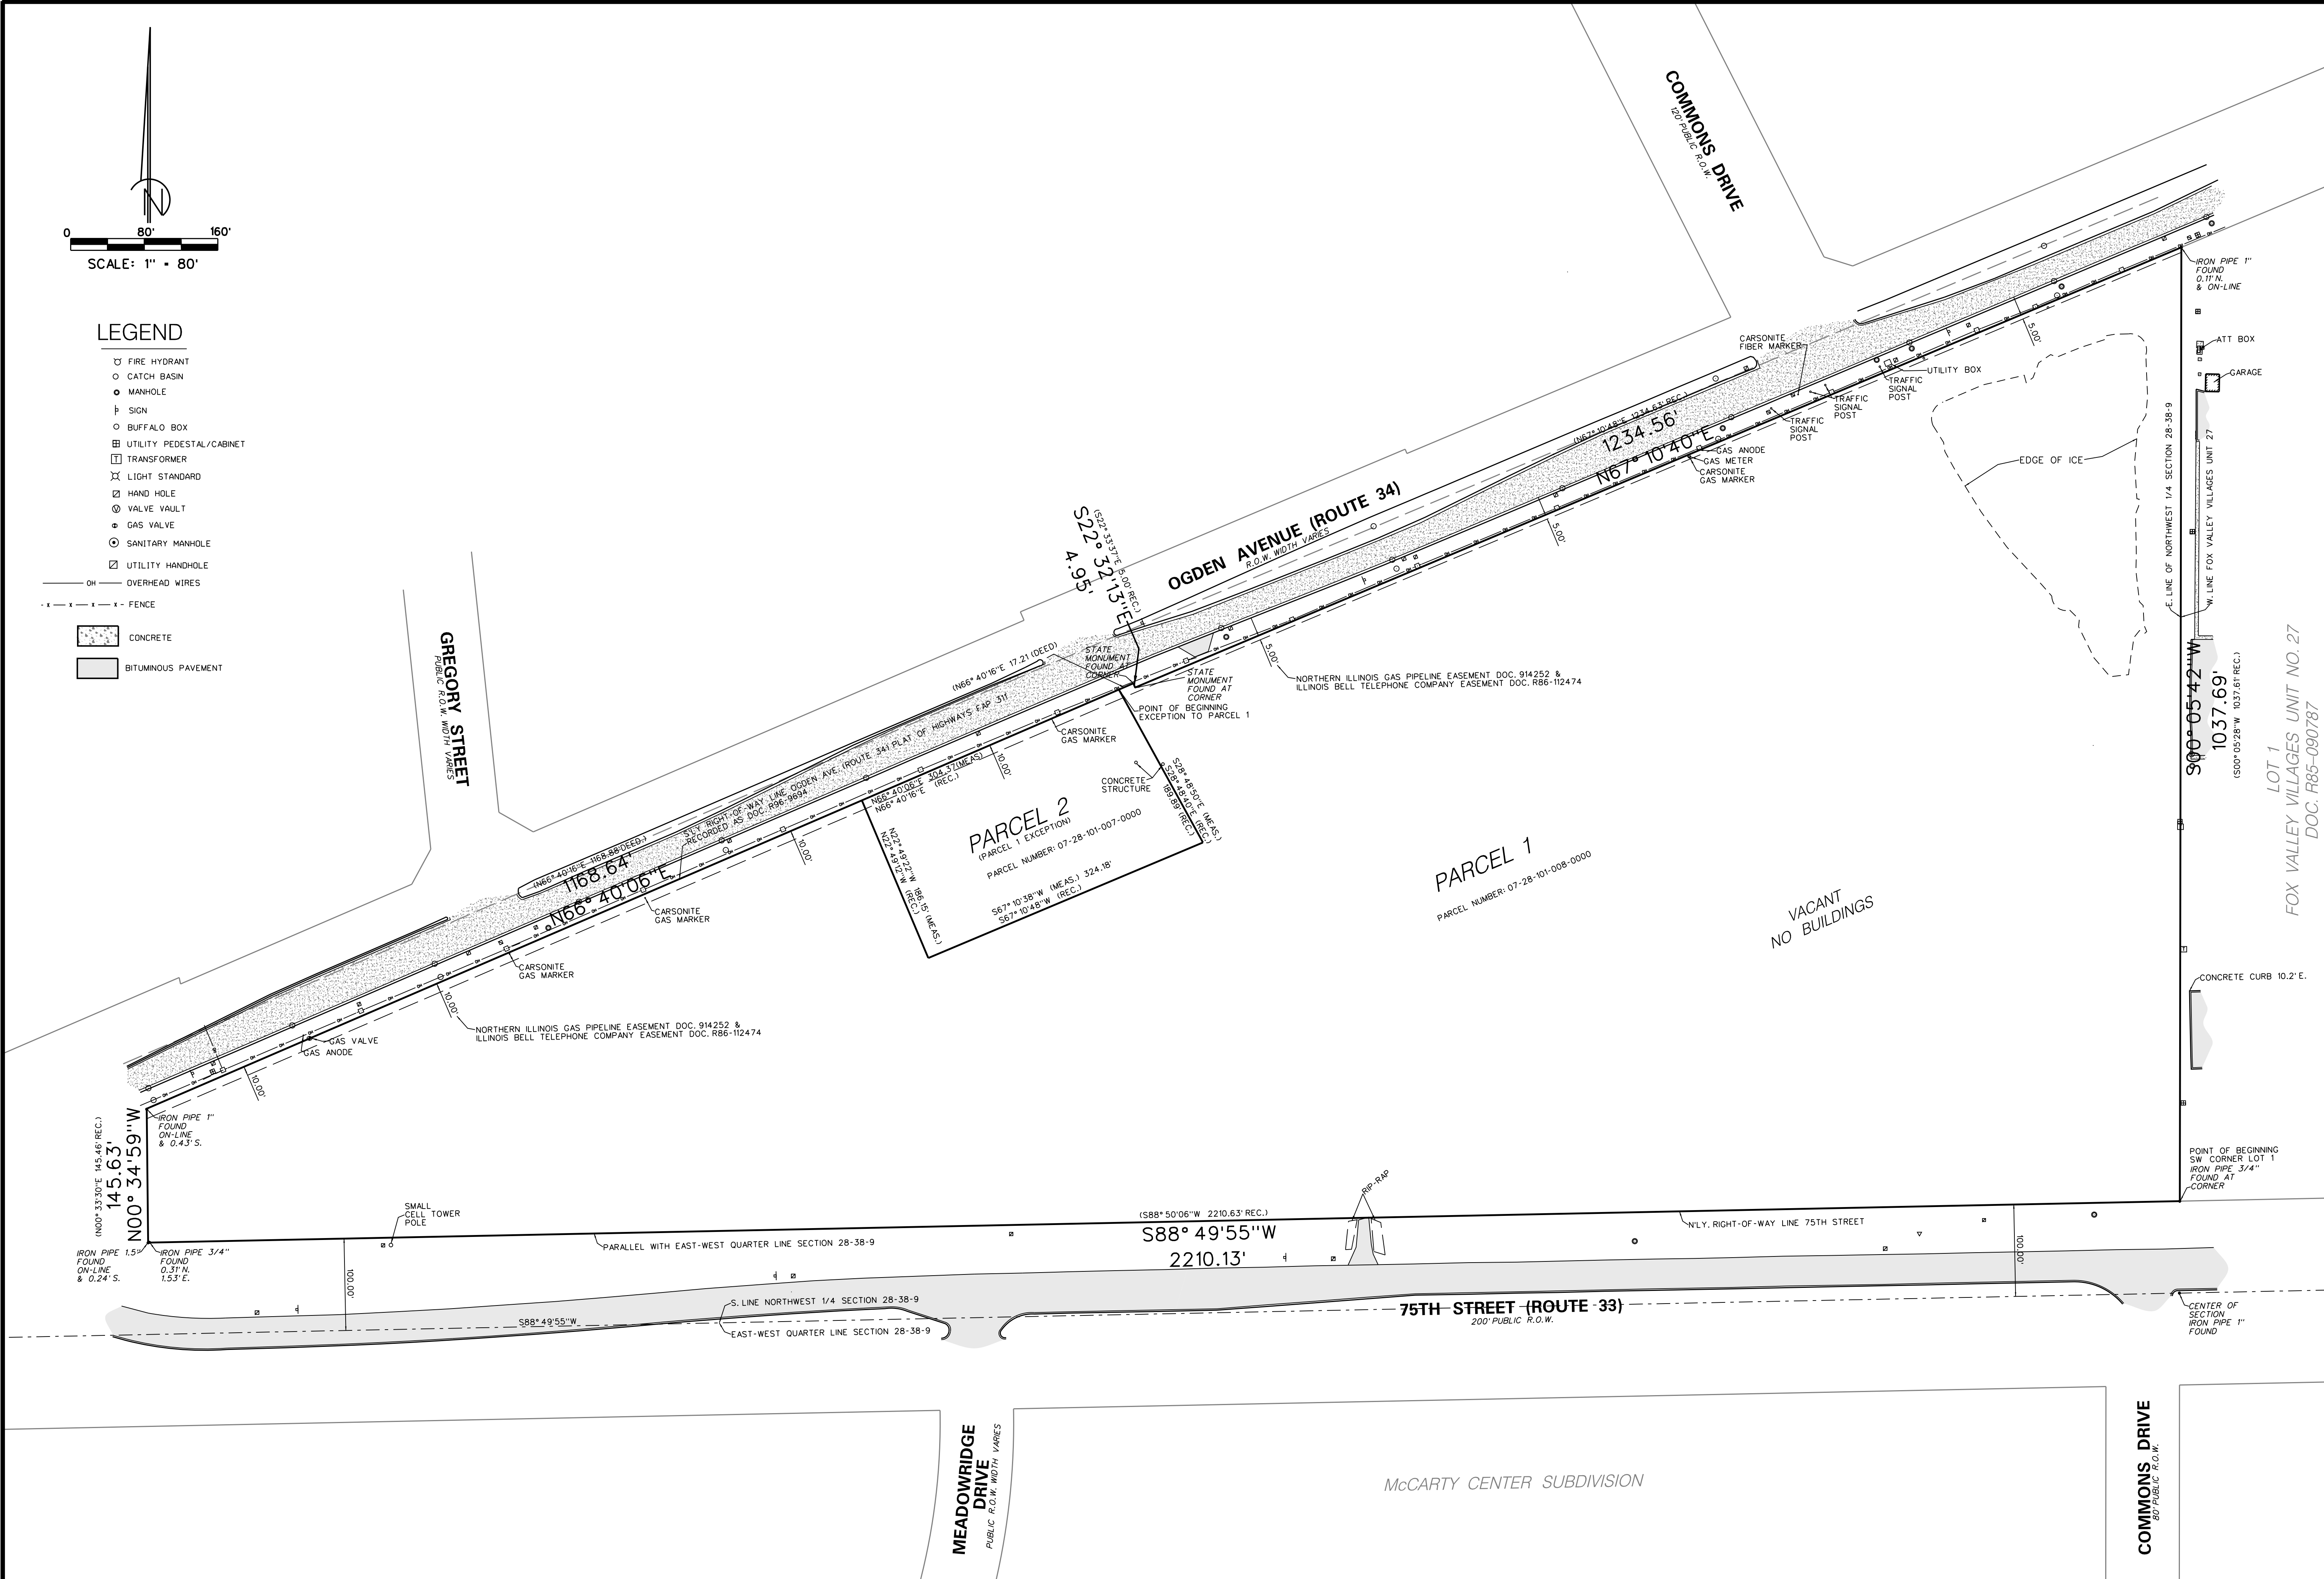

	Thomson Surveying Ltd. 9575 W. Higgins Road, Suite 850 Rosemont, IL 60018 TEL: 847/318-9790 FAX: 847/318-9792 WUTZ@thomsonltd.com	CLIENT: MA HOMES OF CHICAGO, LLC CITY GATE LANE, SUITE 620 NAPERVILLE, ILLINOIS 60563	TITLE: A.L.T.A./N.S.P.S. LAND TITLE SURVEY AURORA, ILLINOIS	PROJECT NO.	5695							
				SHEET	1 OF 2							
				DRAWING NO.	5695-PLN.DGN							
				DSGN.	DWN.	WJL	CHKD.	DMS	SCALE	1" = 80'	DATE	1-29-25

