


Planet Fitness - MB Fitness Night - 954 N. Lake Aurora, IL 2014-0250\Drawings\Design-SK\0250SK.dwg

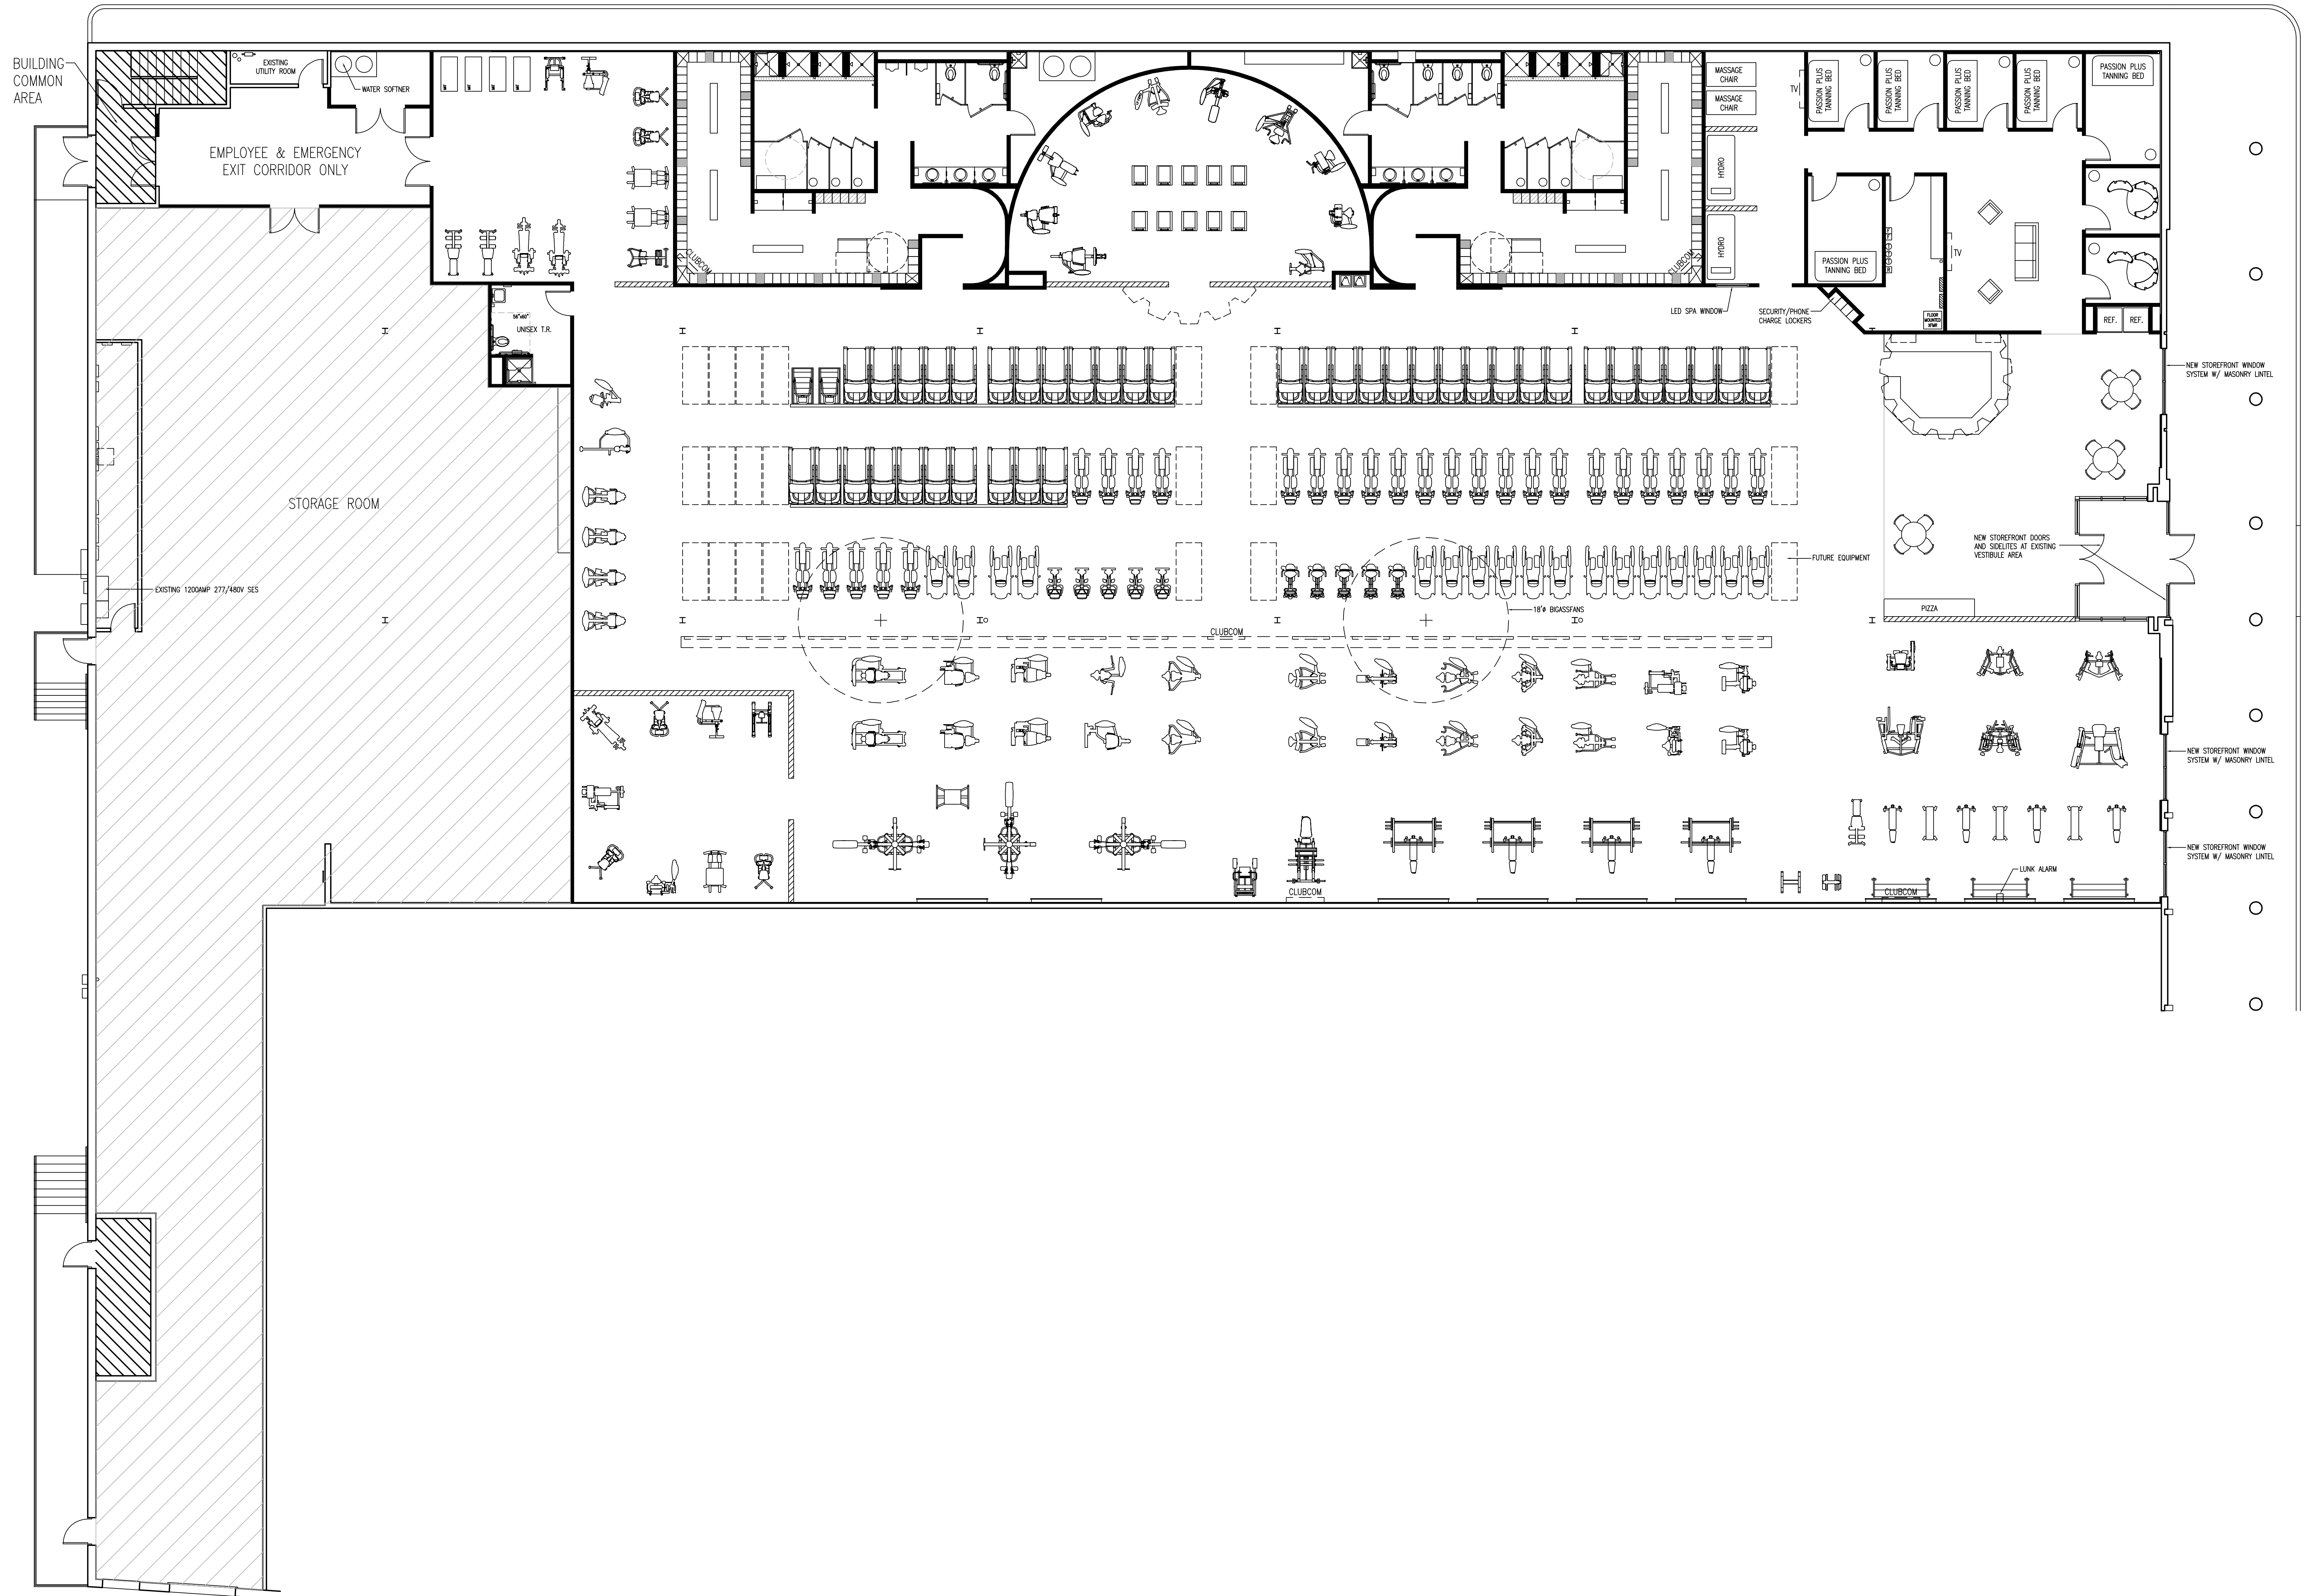

1 PROPOSED FITNESS CLUB SKETCH PLAN LAYOUT

SCALE: 1/8"=1'-0"

PROPOSED RENOVATIONS FOR:  
**PLANET FITNESS**  
954 N LAKE STREET  
AURORA, ILLINOIS 60506

**RHJ ASSOCIATES, P.C.**  
ARCHITECTS • PLANNERS • DESIGNERS  
860 1ST AVE, SUITE 204  
KING OF PRUSSIA, PA 19406  
610 337 4855  
www.rhjassoc.com

DATE:	5/28/2015
REVISIONS	

**SK**

2014-0250