
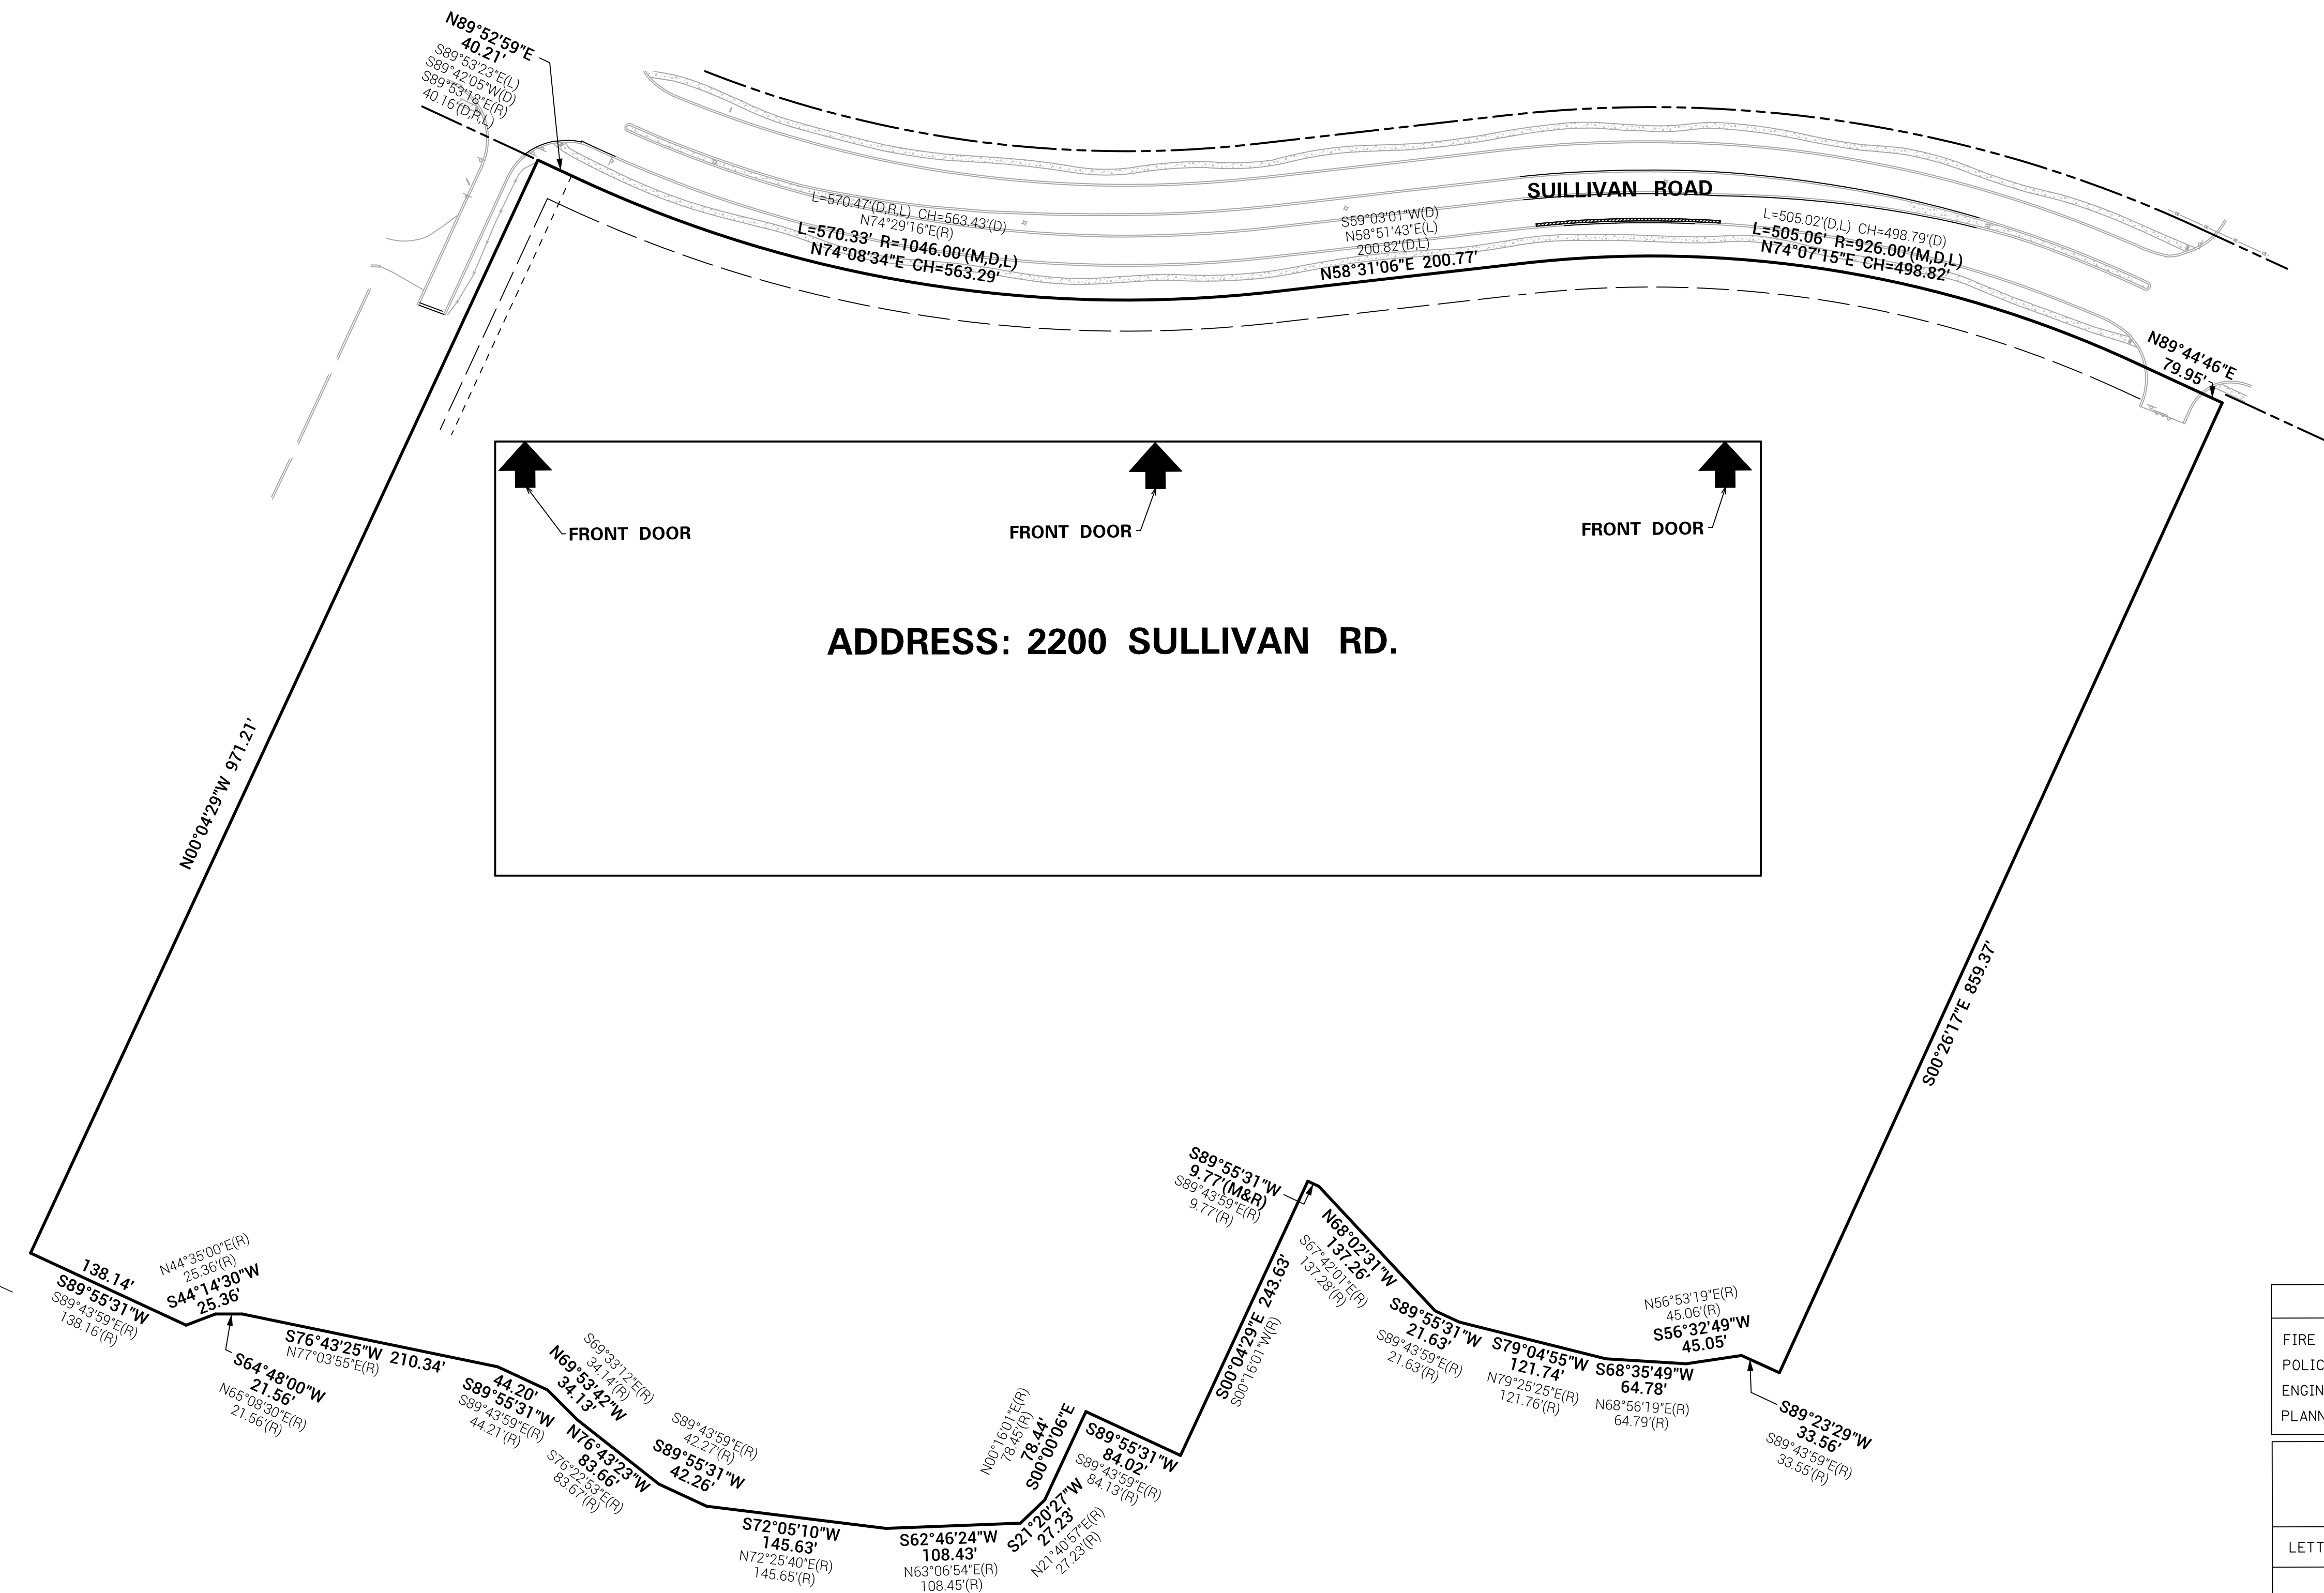


ADDRESS PLAT FOR SULLIVAN SUBDIVISION, LOT 1

PART OF THE SOUTHEAST 1/4 OF SECTION 7, TOWNSHIP 38 NORTH, RANGE 8 EAST OF THE THIRD
PRINCIPAL MERIDIAN, IN THE CITY OF AURORA, KANE COUNTY, ILLINOIS

PETITIONER:
PANATTONI DEVELOPMENT COMPANY, INC
6250 NORTH RIVER ROAD
SUITE 400
ROSEMONT, ILLINOIS 60018

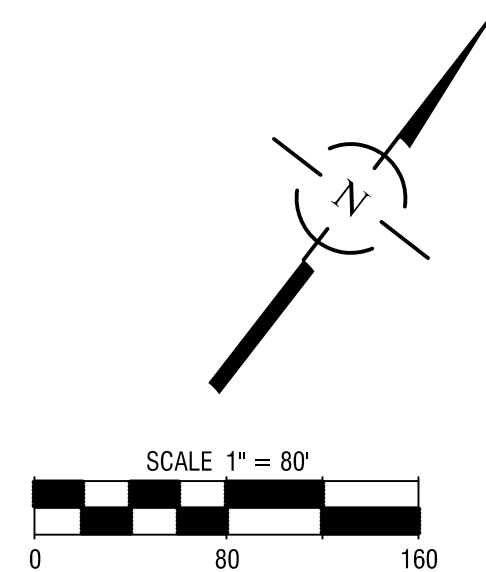

STREET NAME APPROVAL SIGNATURE BLOCK			
FIRE PREVENTION SIGNATURE _____			DATE: _____
POLICE DEPARTMENT SIGNATURE _____			DATE: _____
ENGINEERING DEPT SIGNATURE _____			DATE: _____
PLANNING/ZONING SIGNATURE _____			DATE: _____

STREET DETAIL BOX ADDRESS PLAT OF SULLIVAN SUBDIVISION, LOT 1			
LETTER OR EXISTING	STREET NAME	DESIGNATION	ADDRESS RANGE

FOR REVIEW
PURPOSES ONLY

REVISIONS:



CONSULTING ENGINEERS
SITE DEVELOPMENT ENGINEERS
LAND SURVEYORS
9575 W. Higgins Road, Suite 700,
Rosemont, Illinois 60018
Phone: (847) 696-4060 Fax: (847) 696-4065

DATE:	08/27/21
JOB NO:	10570
FILENAME:	10570-EXH-ADD-PLAT
SHEET	1 OF 1