


LANDSCAPE PLAN LOT 2 IN CINCO DE MAYO SUBDIVISION

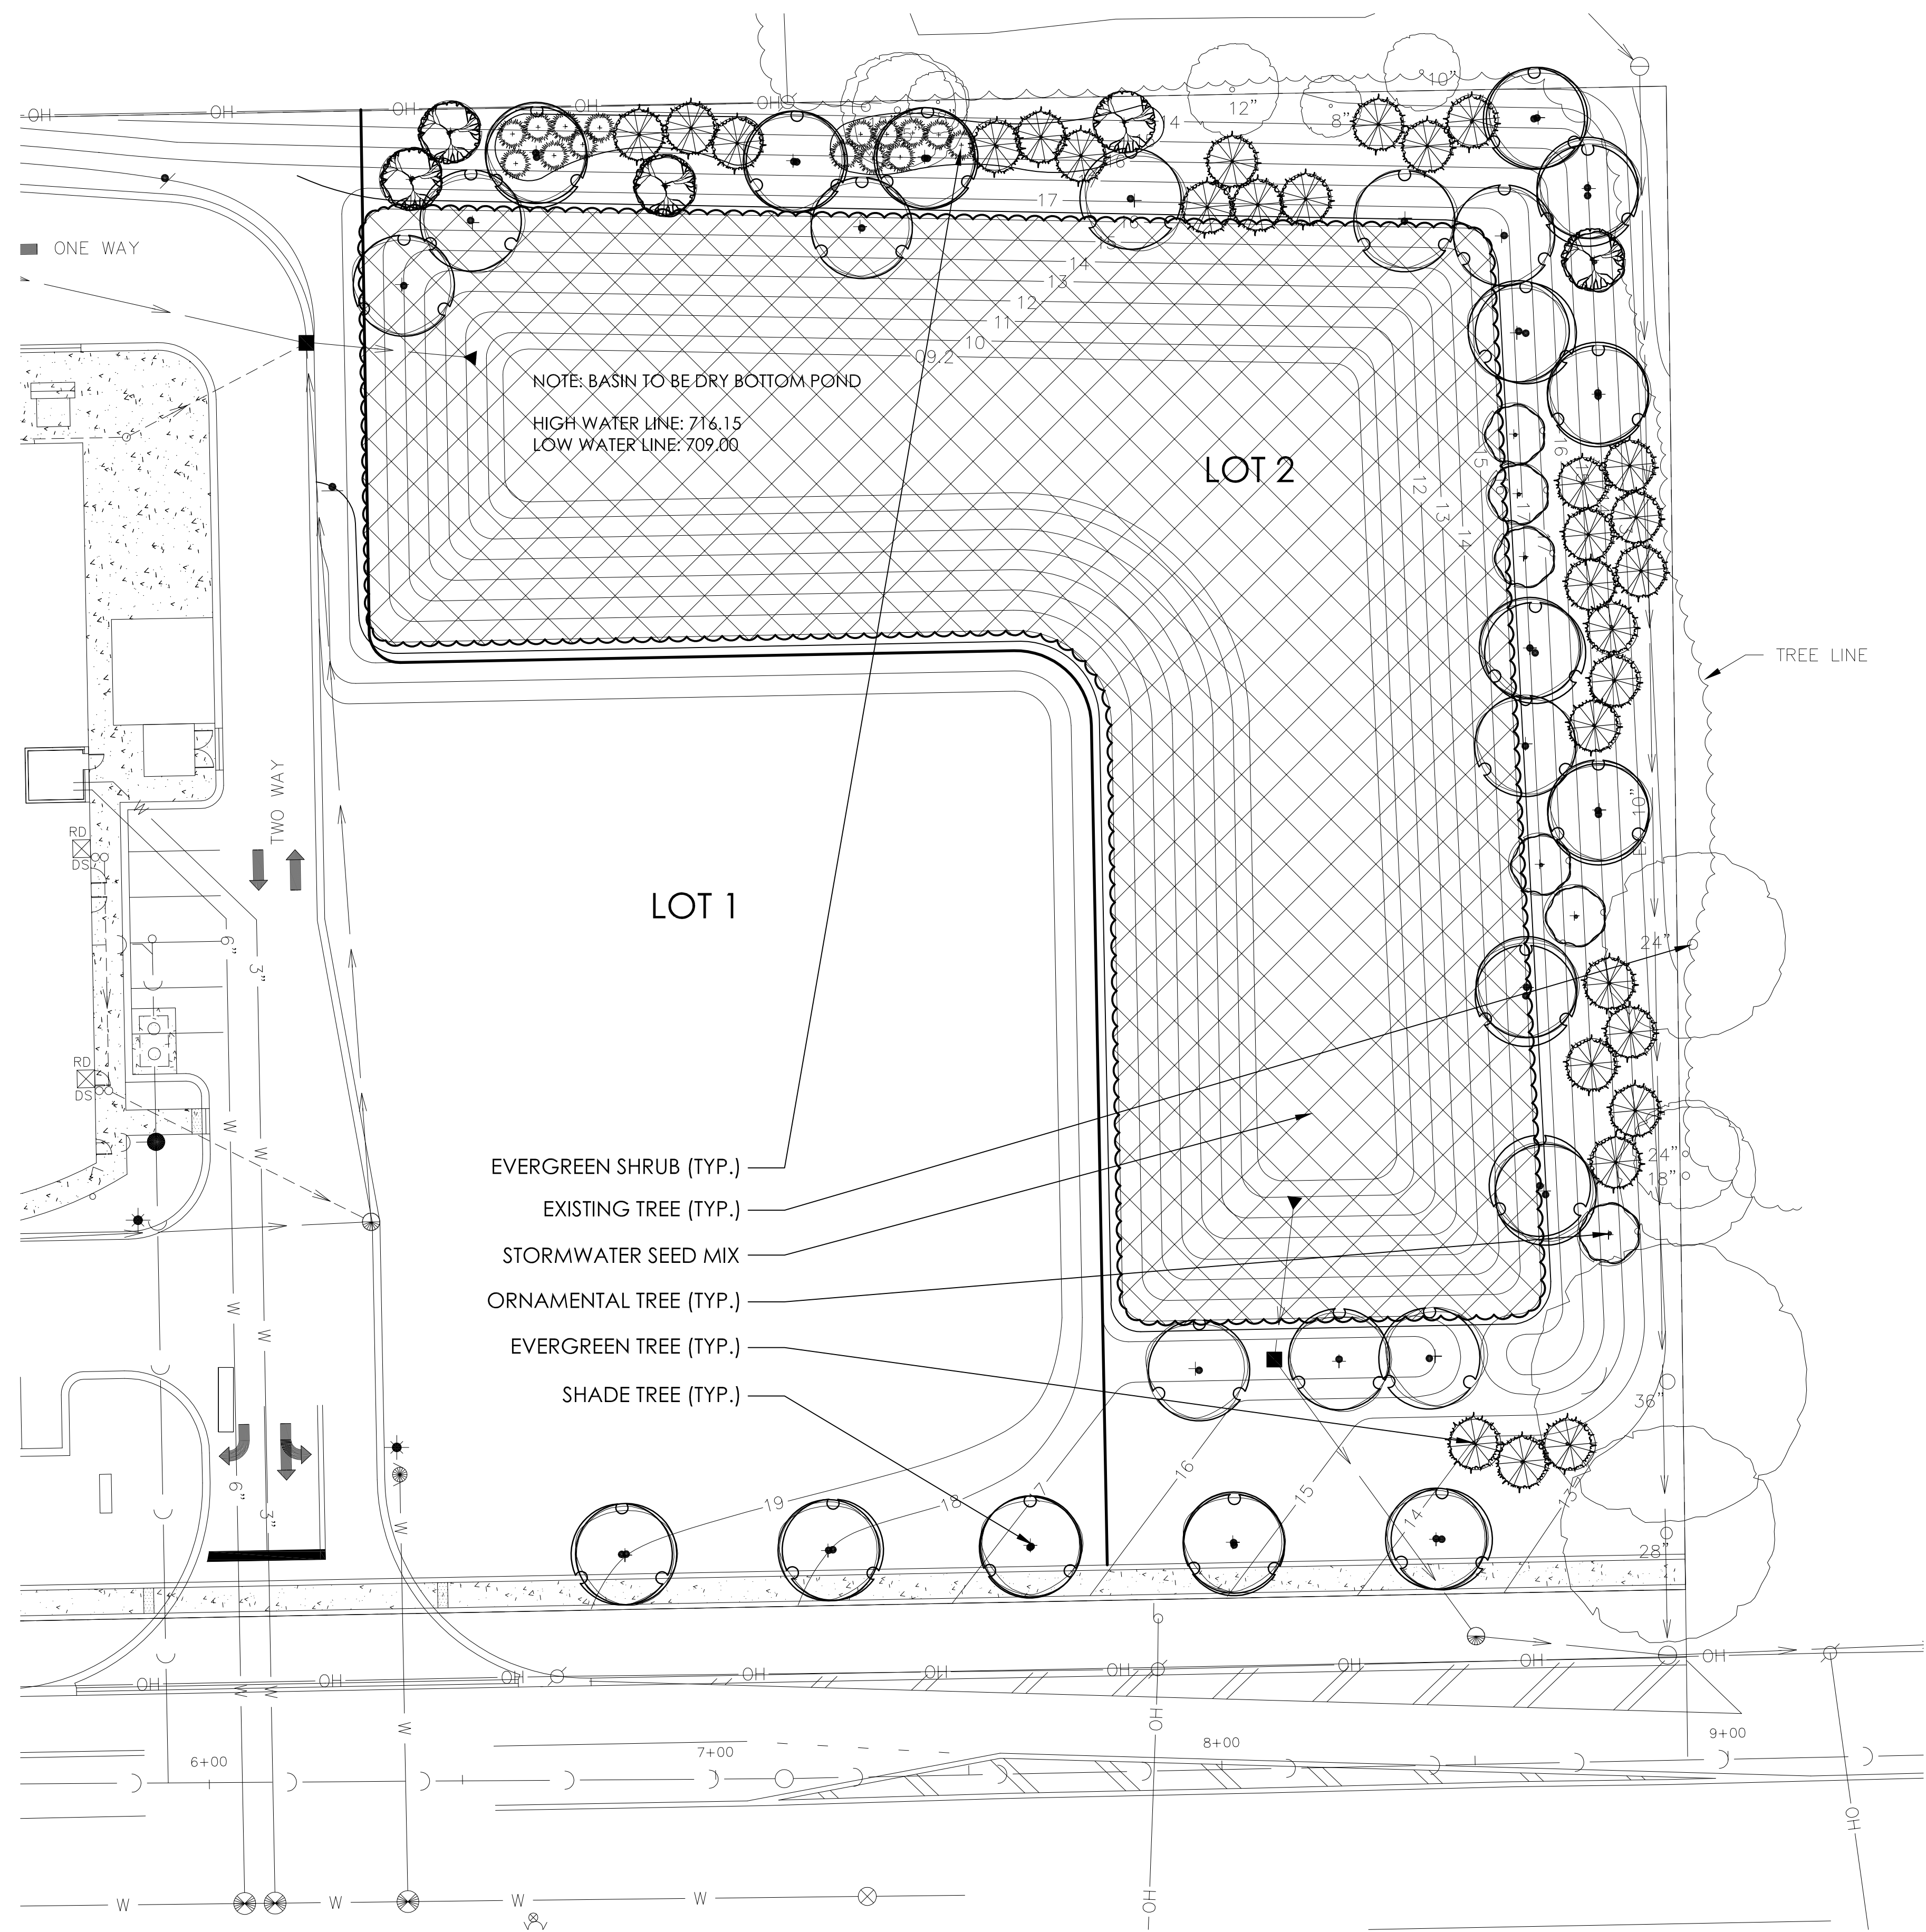


Landscape Data Table: CTEs Provided			
	CTE Value	Count Provided	Total CTEs Provided
Canopy Trees	1	26	26.0
Evergreen Trees	3	30	10.0
Understory Trees	3	10	3.3
Deciduous Shrubs	20	0	0.0
Evergreen Shrubs	20	15	0.8
Total:		81	40.1

Planting Materials Table: Landscape Plan	
Note: Symbols are blackline for proposed grayscale for existing Canopy Trees (minimum size 2.5 caliper) Count:	
	26
Evergreen Trees (minimum size 6 feet) Count:	
	30
Understory Trees (minimum size 2.5 caliper or 8 feet if multi-stemmed) Count:	
	10
Deciduous Shrubs (minimum of 18 inches) Count:	
N/A	0
Evergreen Shrubs (minimum of 18 inches) Count:	
	15
Ornamental Grasses Count:	
N/A	0
Perennials Count:	
N/A	0
Annuals Count:	
N/A	0
Groundcover Count:	
N/A	0

NOTE: SEED AND BLANKET ALL AREAS DISTURBED DURING CONSTRUCTION.

NOTE: PARKWAY TREES LOCATED ON PROPERTY 5' FROM SIDEWALK TO AVOID CONFLICT WITH 10' CLEARANCE REQUIREMENTS FROM EXISTING OVERHEAD UTILITIES.

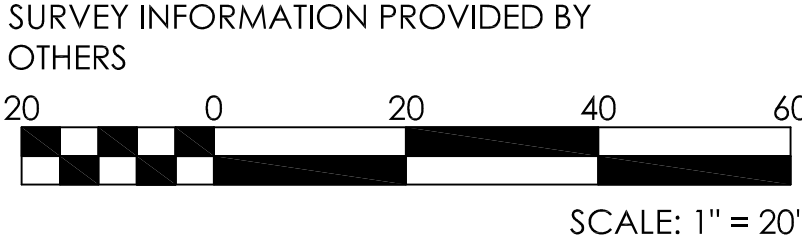

CINCO DE MAYO SUBDIVISION

GERARDO PARRA
217 JACKSON ST.
AURORA, IL 60505



1280 Iroquois Avenue
Suite 110
Naperville, Illinois 60563
Telephone: (630) 428-3134
Fax: (630) 428-3159
www.design-perspectives.net

In Association With

REV.	COMMENT	DATE
	FOR BID AND PERMIT	6/21/2016
	FOR RESUBMISSION	8/3/2016
	FOR RESUBMISSION	9/9/2016

SEAL:



DATE: 3/22/2016
JOB NO.:
DRAWN BY: MJA
CHECKED BY: TS

DRAWING TITLE:
LOT 1
LANDSCAPE
PLAN
SHEET NO.:
LP-101