


LANDSCAPE PLAN FOR HILL ELEMENTARY SCHOOL

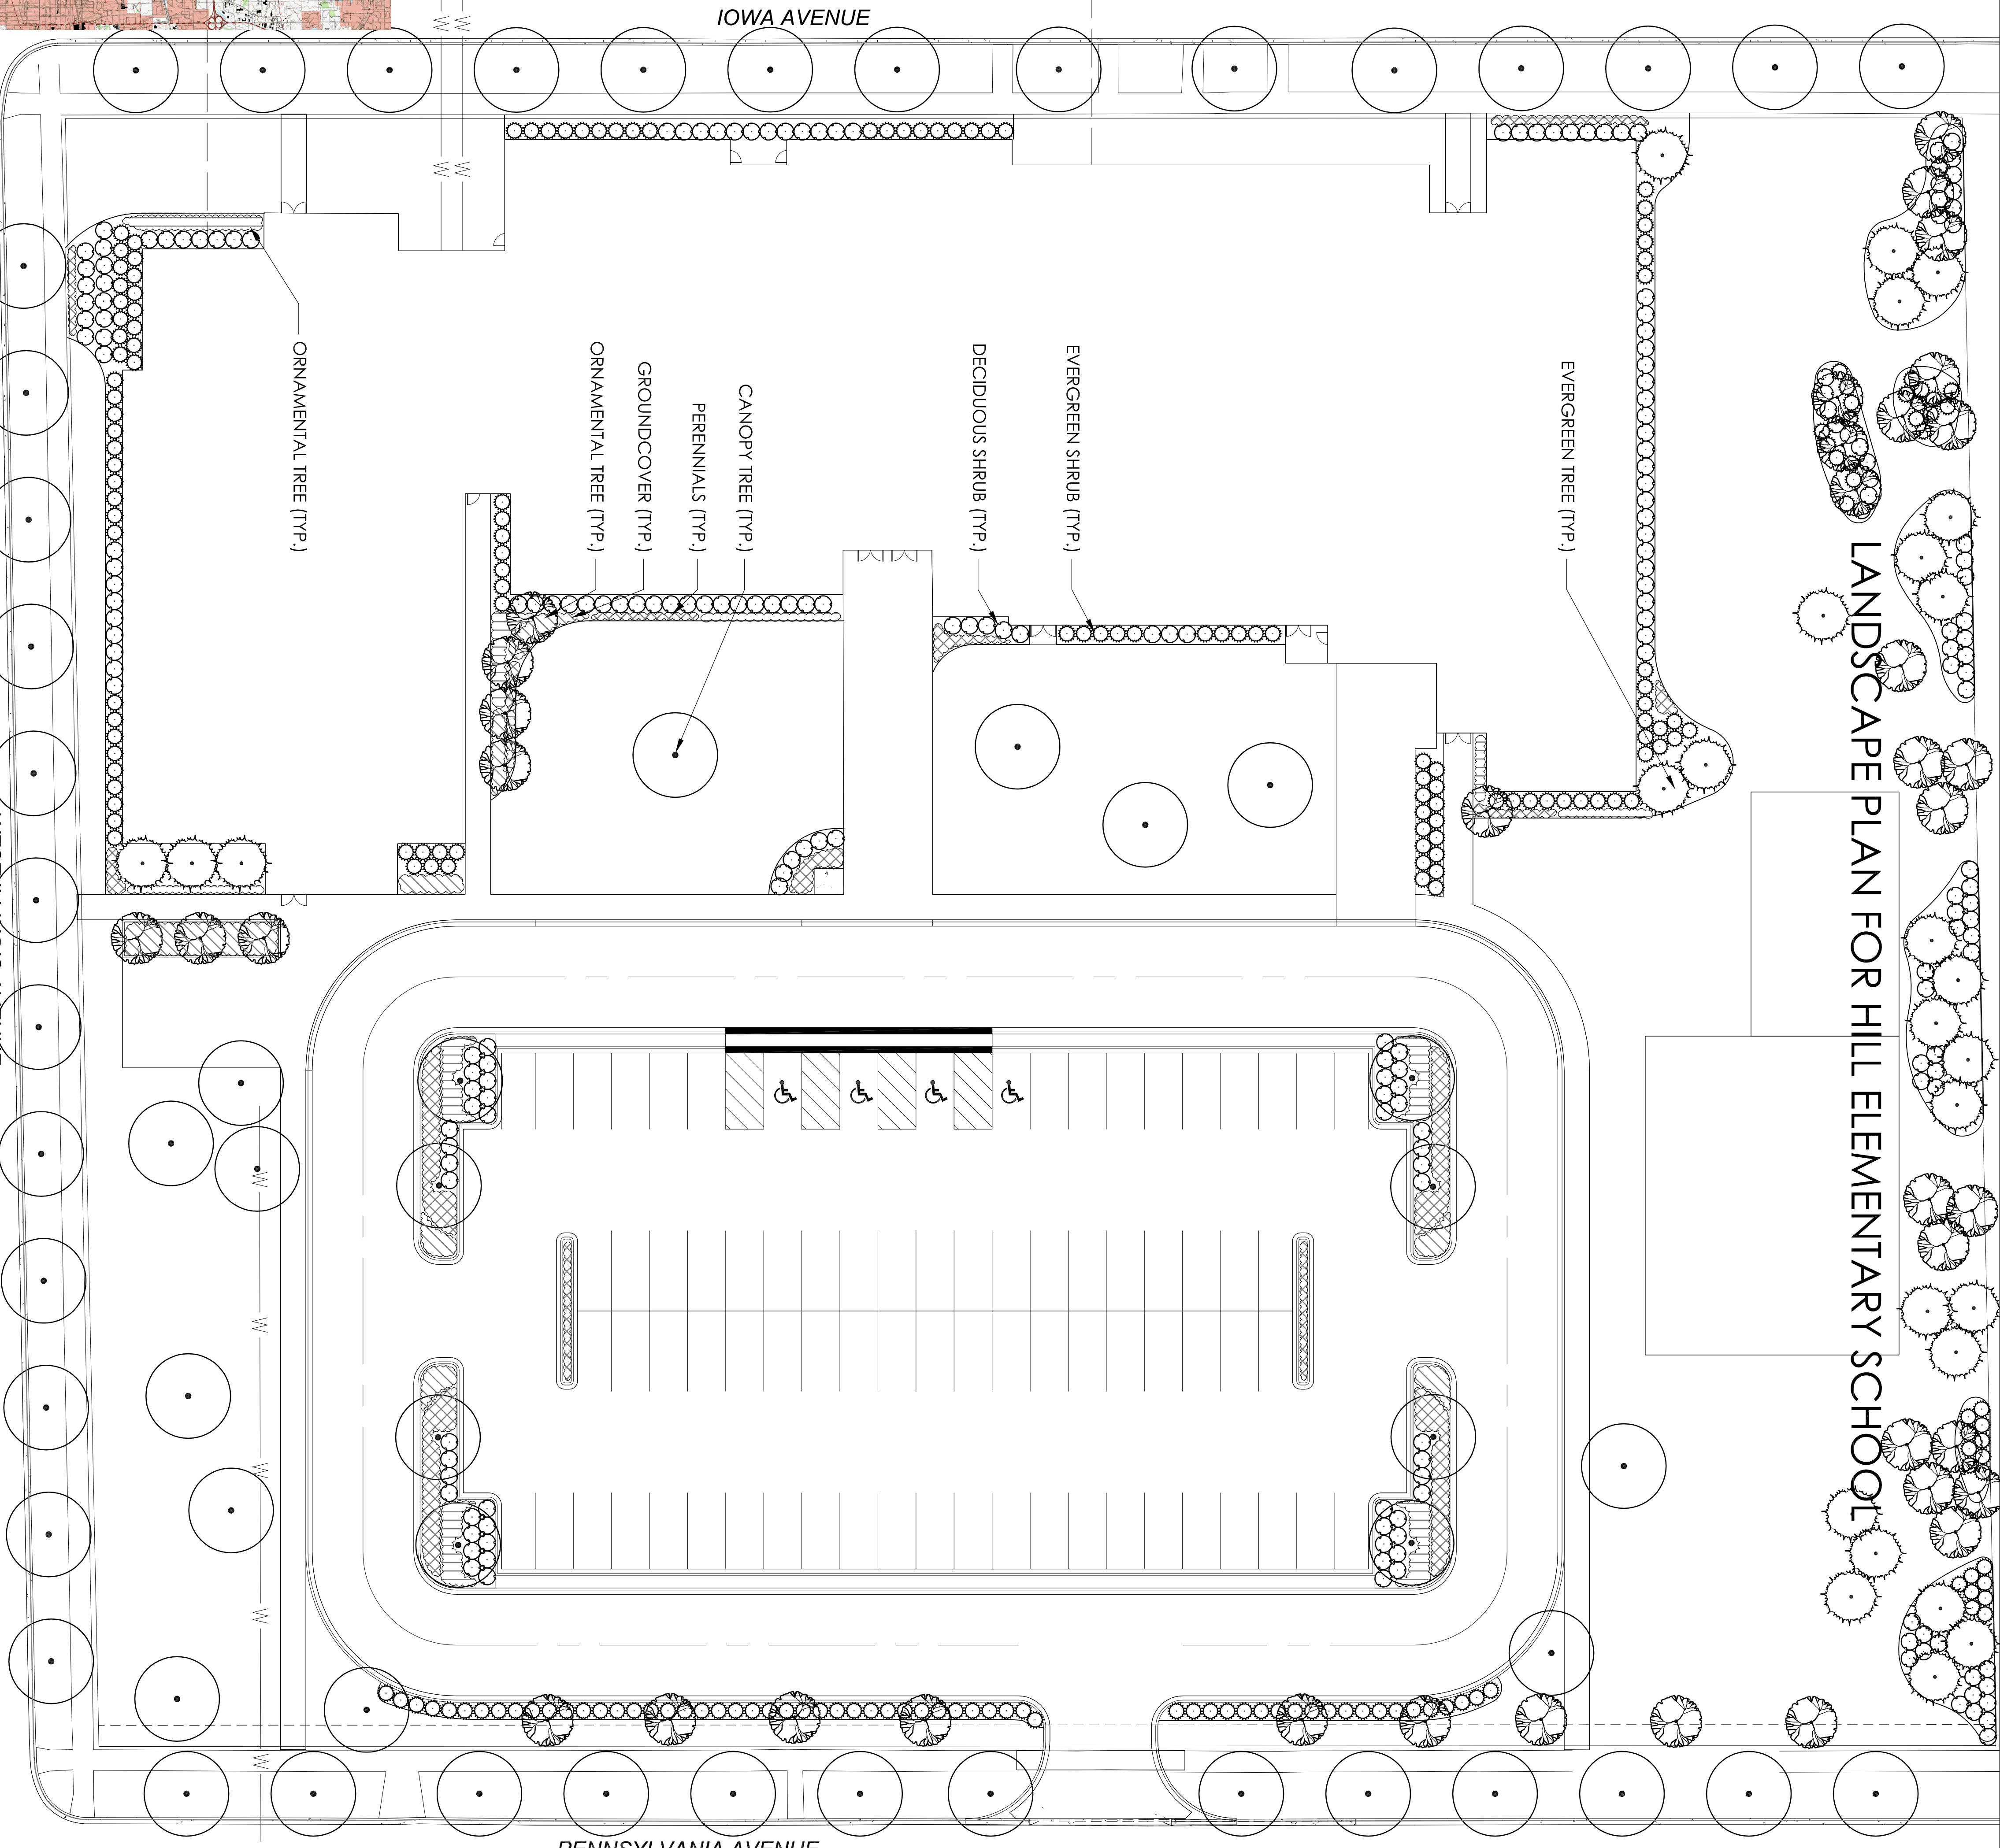

Landscape Data Table: CTES Provided

CTE Value	Count Provided	Total CTES Provided
Canopy Trees	1	60
Evergreen Trees	3	27
Understory Trees	3	9
Deciduous Shrubs	20	351
Evergreen Shrubs	20	216
Ornamental Grasses	422	422
Total:	562	102

Planting Materials Table: Landscape Plan
 Note: Symbols are blocking for proposed grayscale for existing
 Canopy Trees (minimum size 2.5 caliper) Count: 60

Evergreens (minimum size 6 feet) Count: 27

Understory Trees (minimum size 2.5 caliper or 8 feet if multi-stemmed) Count: 38

Deciduous Shrubs (minimum of 18 inches) Count: 221

Evergreen Shrubs (minimum of 18 inches) Count: 216

Ornamental Grasses Count: 422

Perennials Count: 681

Annals Count: 0

Groundcover Count: 663

NANCY HILL
 ELEMENTARY
 SCHOOL

For
 WEST AURORA
 SCHOOL
 DISTRICT 129

At:
 80 S. RIVER ST.
 AURORA, IL 60506


Design Perspectives, Inc.
 Grounded In Creativity

1280 Iroquois Avenue
 Suite 110
 Naperville, Illinois 60563
 Telephone: (630) 428-3134
 Fax: (630) 428-3159
 www.design-perspectives.net
 Copyright 2013 StudioGC, Inc.

NO. ISSUED FOR: DATE

LANDSCAPE PLAN

2-7.1

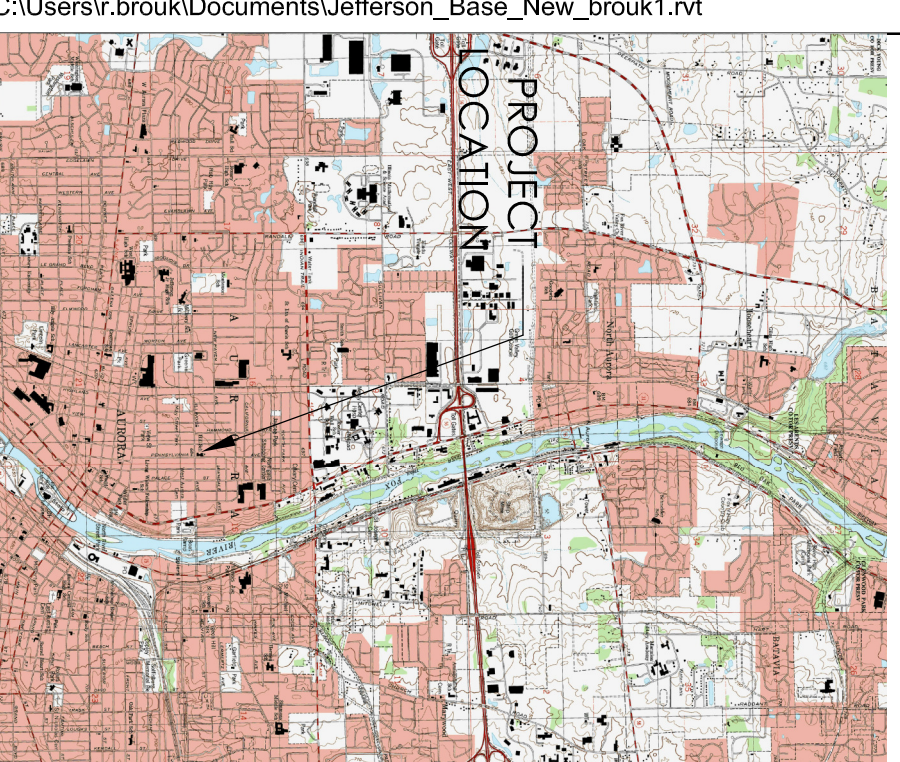

WEST JACKSON AVENUE

IOWA AVENUE

DENNIS VANIA AVENUE

ORNAMENTAL TREE (TYP.)

ORNAMENTAL TREE (TYP.)

GROUNDCOVER (TYP.)

PERENNIALS (TYP.)

CANOPY TREE (TYP.)

DECIDUOUS SHRUB (TYP.)


EVERGREEN SHRUB (TYP.)

EVERGREEN TREE (TYP.)

0 20 40 60

SURVEY INFORMATION PROVIDED BY OTHERS

SCALE: 1" = 20'

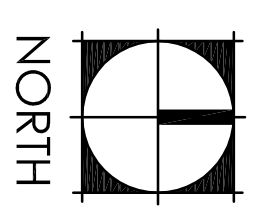

NORTH