
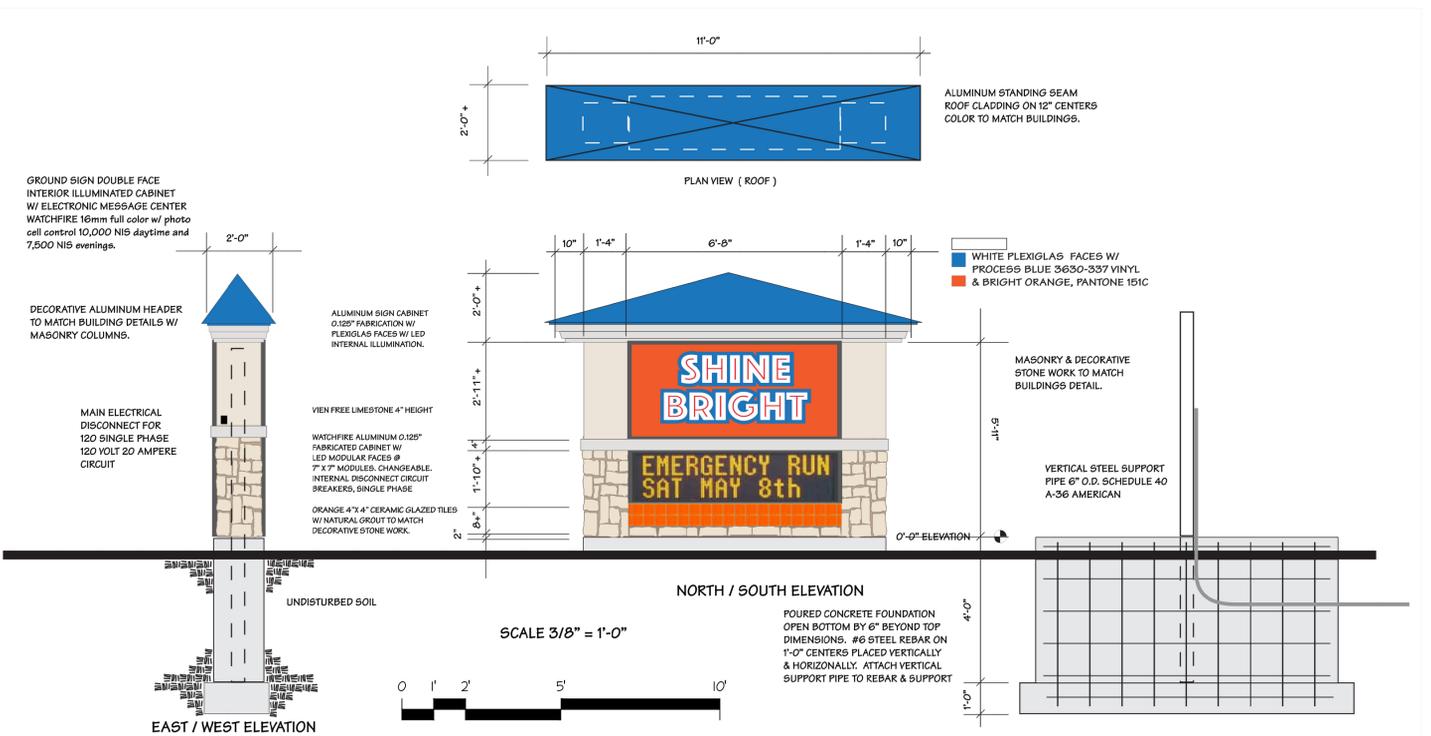
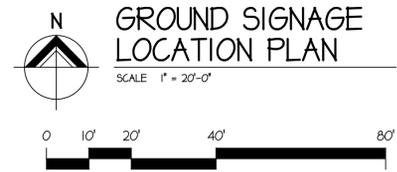


Ground Signage Location Plan & Elevations

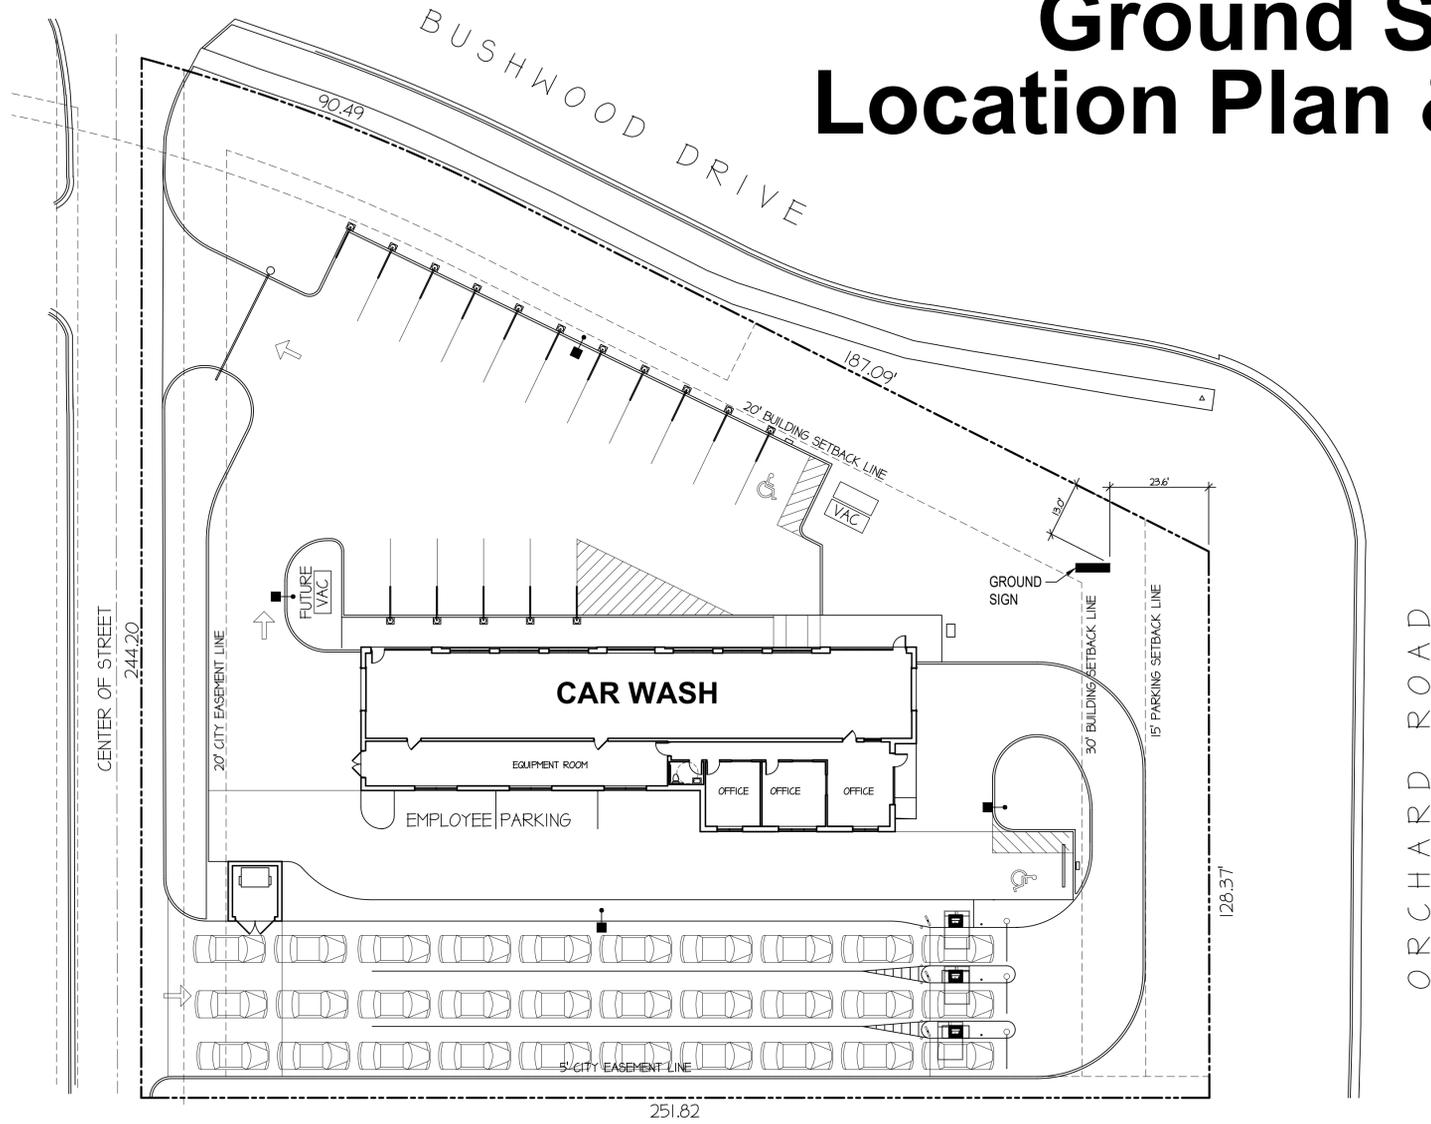

Data Entry Fields are indicated in Green. CALCULATIONS SHOWN IN DECIMAL FEET

Elevation Data Table: Ground Signage				
Ground Sign #	Description	Value	Unit	
1	i) Length of street frontage - on which Sign is Located	315.4	Feet (2-street frontages)	
	ii) Width of Sign Face	6.6'	Feet	
	iii) Height of Sign Face	6.6'	Feet	
	iv) Square Footage of Sign Face	40.0	Square Feet	
	v) Height of Sign (overall)	8.0'	Feet	
	vi) Width of Sign (overall)	13.2'	Feet	
	vii) Type of Sign	GROUND SIGN DOUBLE FACE HORIZONTAL DIMENSIONS ELUM ON MASONRY		
	viii) Type of Sign Base	CONCRETE / MASONRY		
	ix) Is there a Digital Display		YES	
	If Yes then, Location of Digital Display on the sign			
	Height of Digital Display	2.0	Feet	
	Width of Digital Display	6.6	Feet	
	Square Footage of Digital Display	13.2	Square Feet	
	Percent of Digital Display Sign Coverage	33%	Percent	