





3 EAST ELEVATION
1/8" = 1'-0"

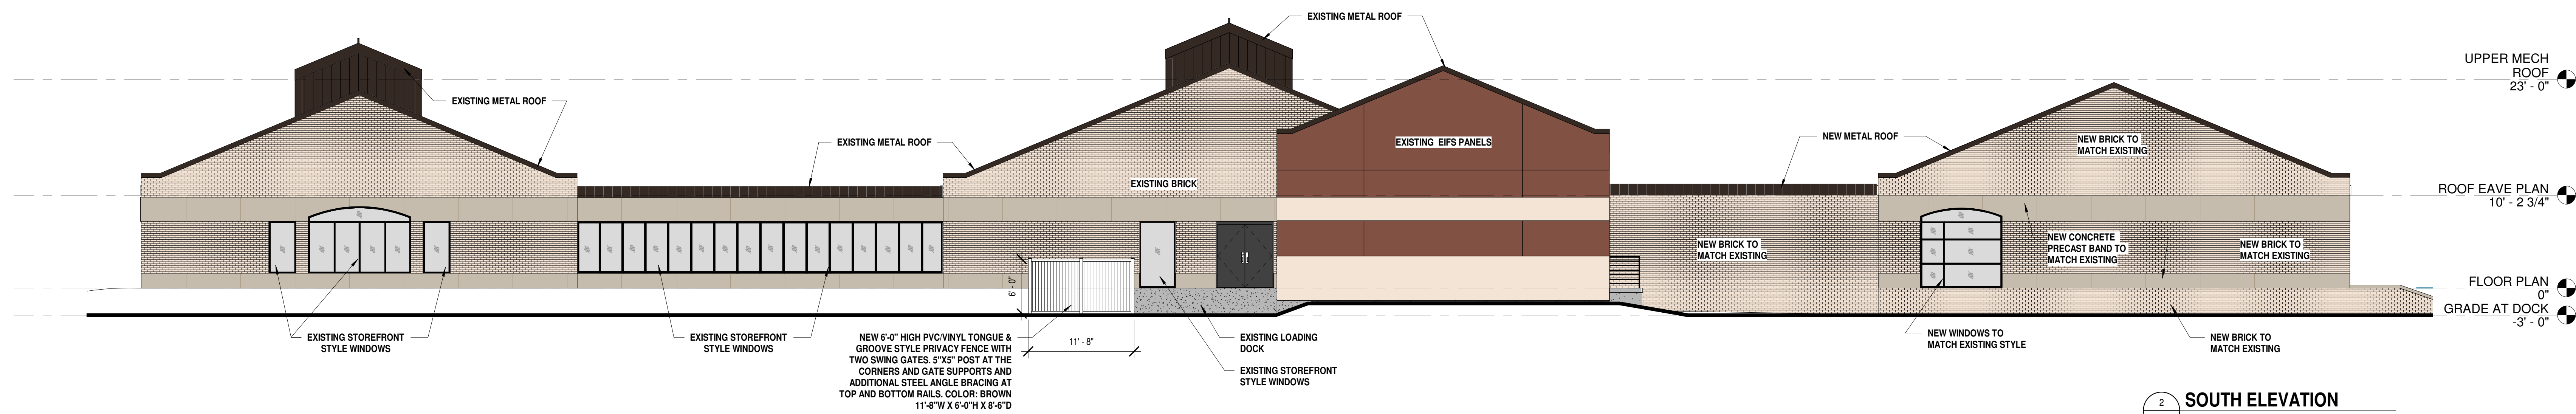

2 SOUTH ELEVATION
1/8" = 1'-0"

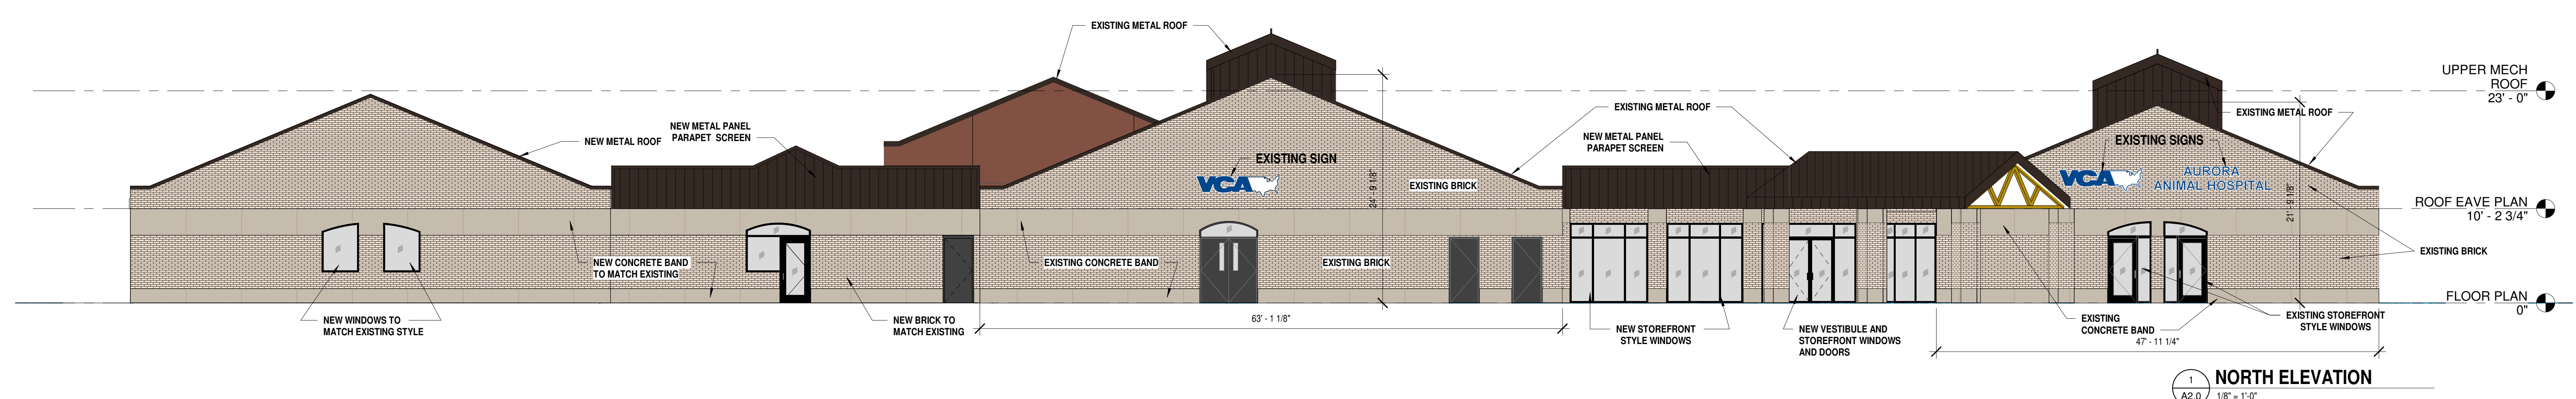

1 NORTH ELEVATION
1/8" = 1'-0"



EXISTING MONUMENT SIGN



EXISTING WALL SIGN



EXISTING WALL SIGN

Elevation Data Table: Elevations		
Description	Value	Unit
a) Building Height in feet (typical)	29.23	feet
b) Total Building Square Footage (typical)	41,869.00	Square Feet
c) First Floor Building Square Footage (typical)	41,869.00	Square Feet
d) Number of building stories (typical)	1.00	Square Feet
e) Exterior Material List (including colors) for all buildings and accessory structures: Exterior consists of precast concrete panels (limestone color), brick (white with variegated color mix), metal roofing (bronze), EIFS panels (brown and beige), storefront style windows (black), PVC dumpster enclosure with gates (brown).		

VCA AURORA ANIMAL HOSPITAL

BUILDING ELEVATIONS