


PROPOSED LANDSCAPING MATERIAL


Landscape Data Table: Planting Material Key	
Note: Symbols are blackline for proposed grayscale for existing	
Canopy Trees (minimum size 2.5 caliper) Count:	7
Evergreen Trees (minimum size 6 feet) Count:	0
Understory Trees (minimum size 2.5 caliper or 8 feet if multi-stemmed) Count:	10
Evergreen Shrubs (minimum of 18 inches) Count:	55
Deciduous Shrubs (minimum of 18 inches) Count:	32
Ornamental Grasses Count:	0
Perennials Count:	0
Annuals Count:	0
Groundcover Square Footage:	0
Turf (Seeded) Square Footage:	0
Turf (Sod) Square Footage:	0
Native Prairie Planting Square Footage:	0
Native Wetland Planting Square Footage:	0

Landscape Data Table: CTEs Provided			
	CTE Value	Count Provided	Total CTEs Provided
Canopy Trees	1	7	7
Evergreen Trees	1/3	0	0
Understory Trees	1/3	10	3
Deciduous Shrubs	1/20	32	2
Evergreen Shrubs	1/20	55	3
Total:		104	15

LANDSCAPE PLAN FOR PROFESSIONAL WINDOW TINT - 375 MARSHALL AVENUE - AURORA

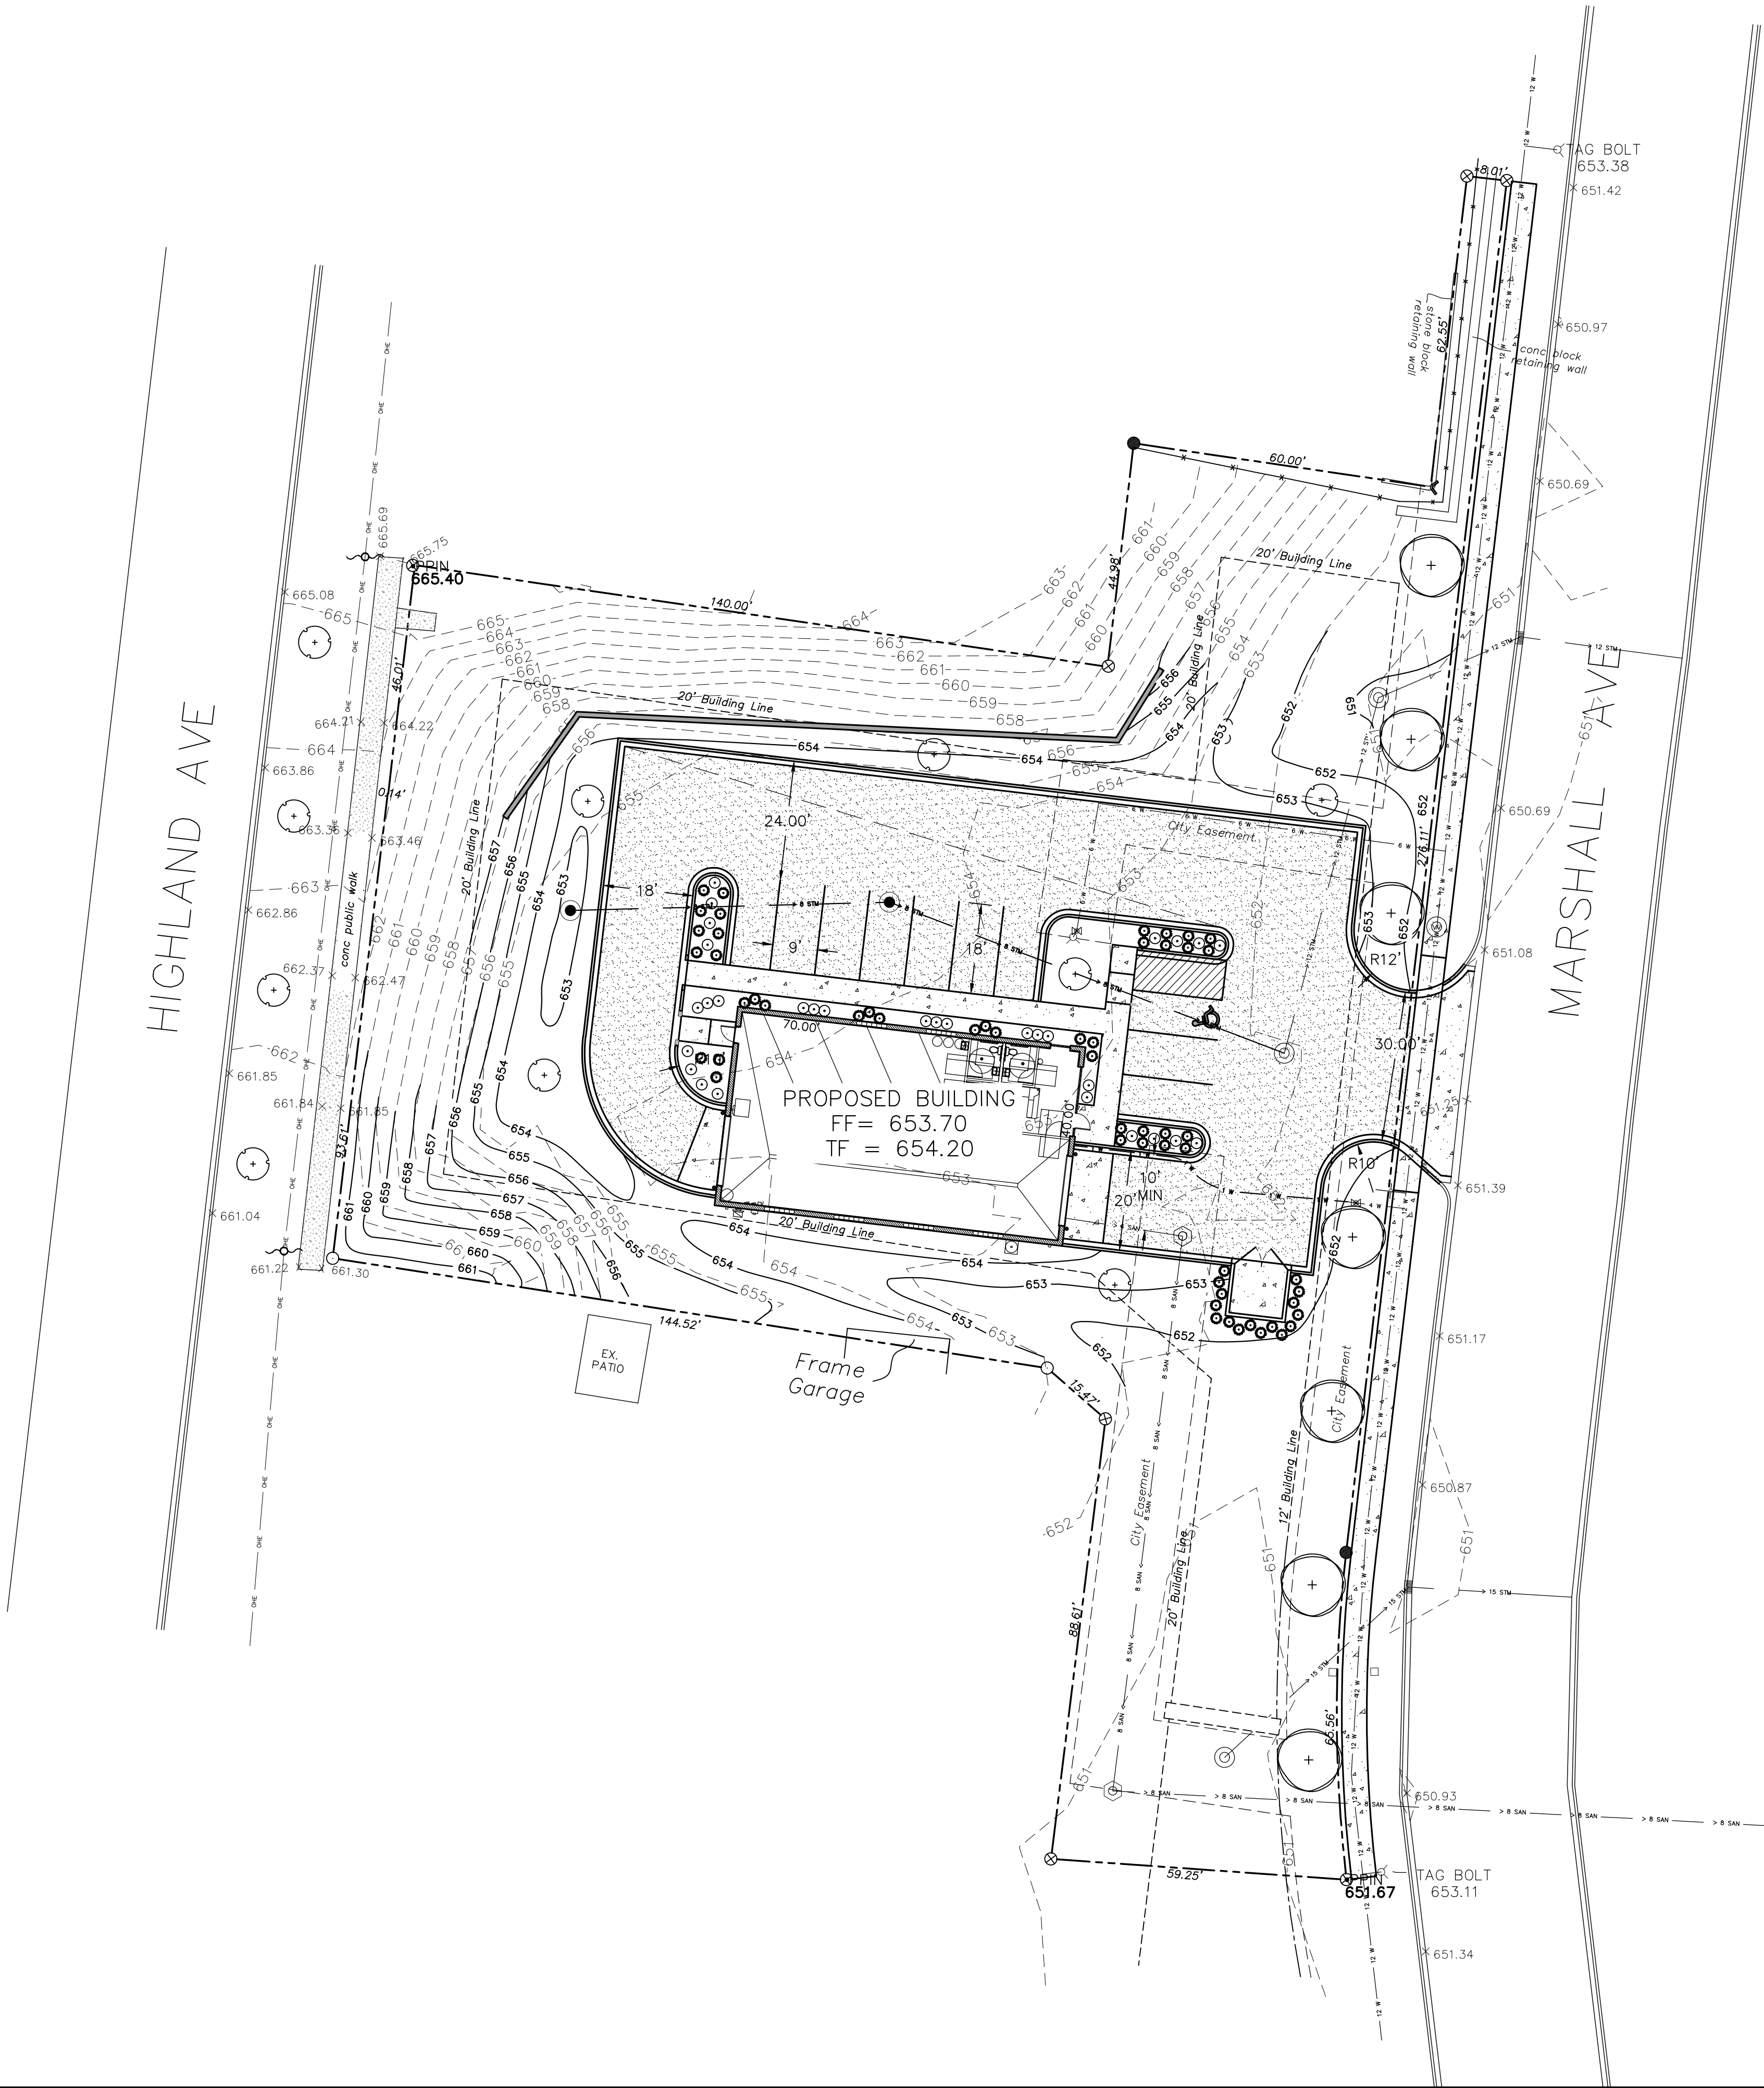

LOCATION MAP

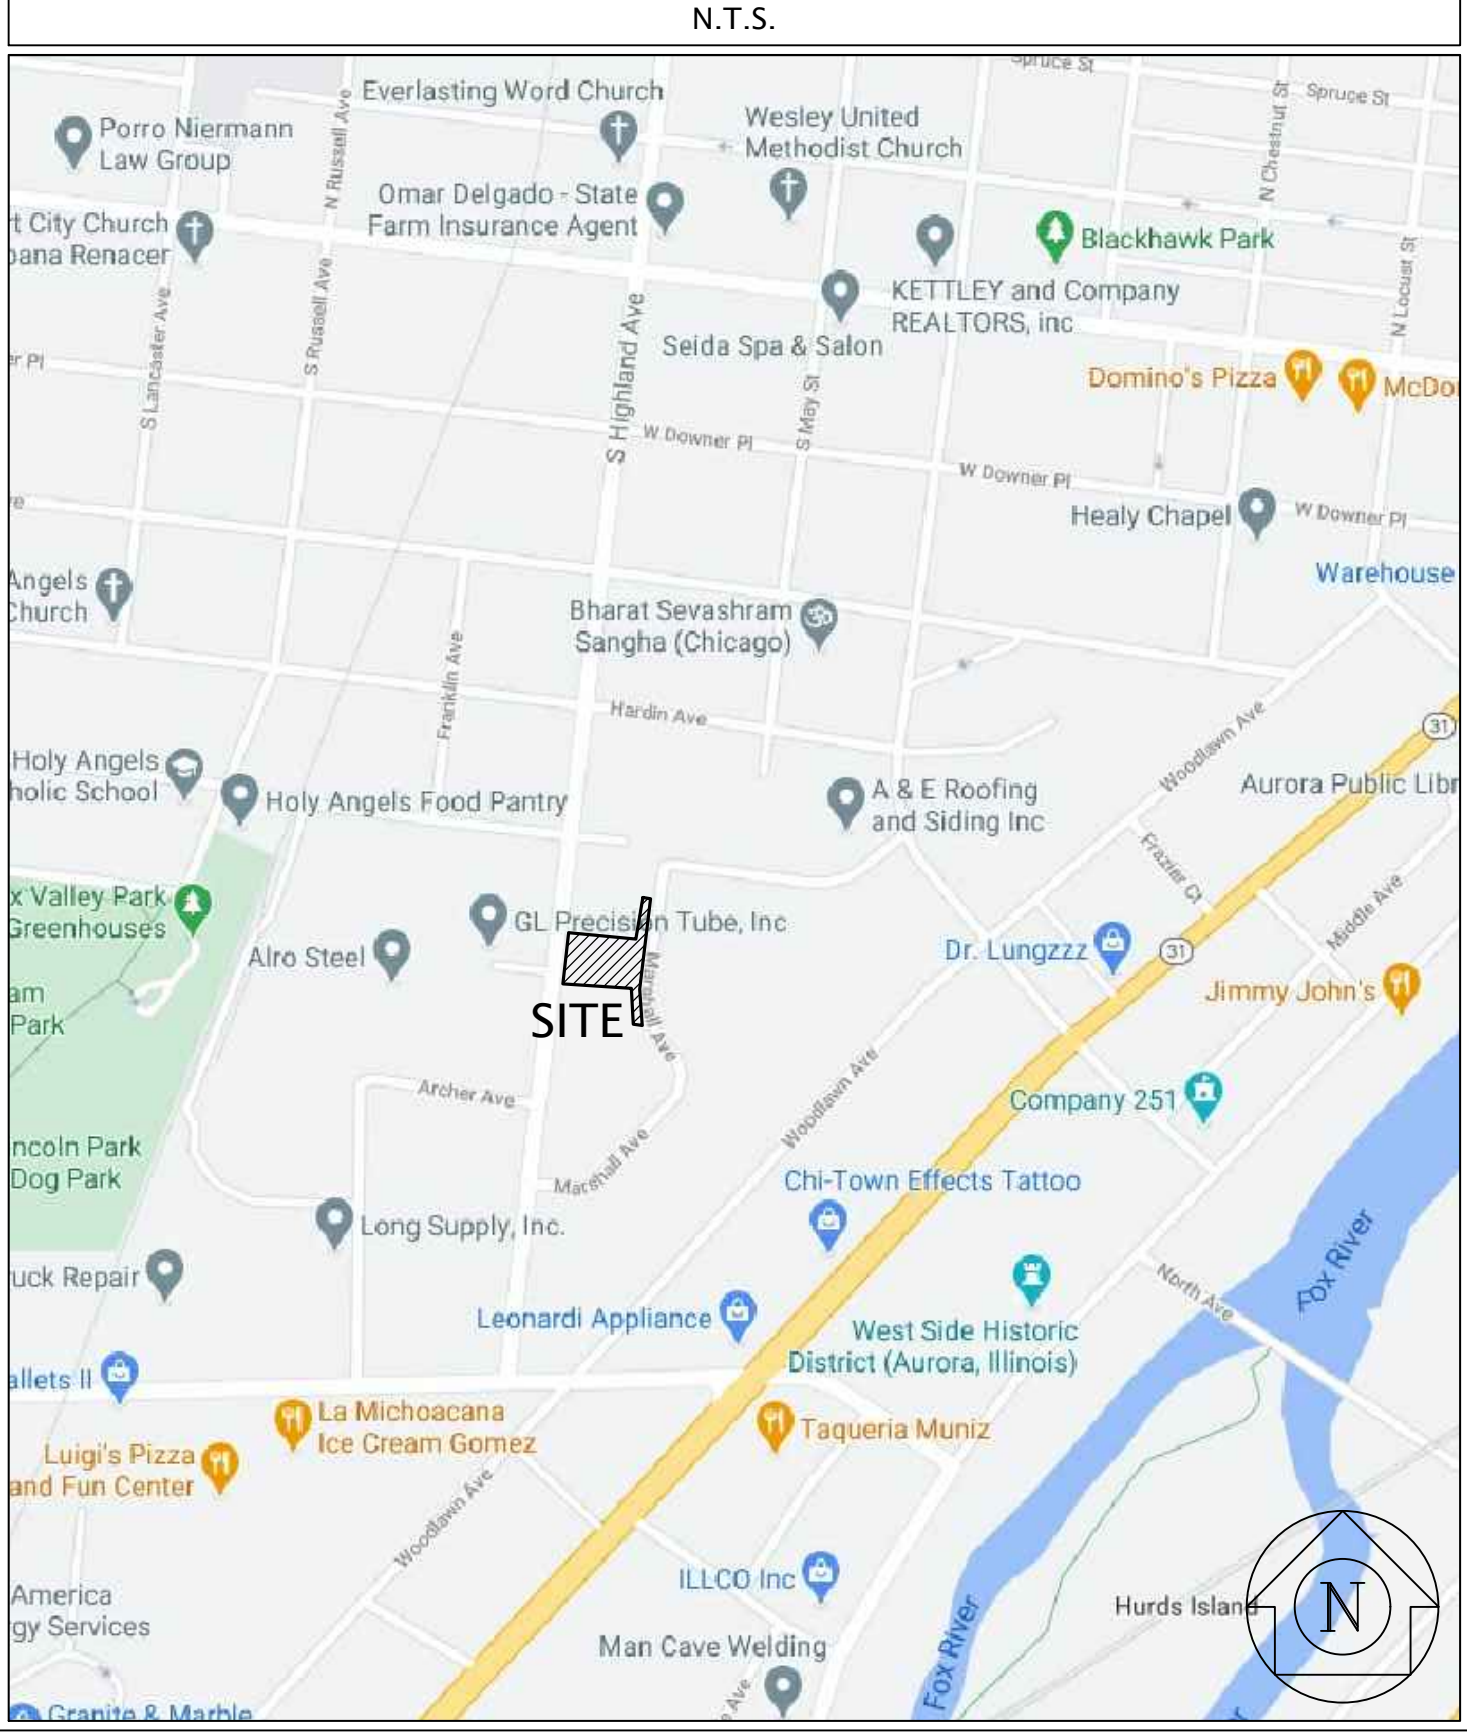

LEGEND

EXIST	PROP	
---	---	PROPERTY BOUNDARY
600	---	EXISTING CONTOUR LINE
STW	---	EXISTING STORM SEWER
SAN	---	EXISTING SANITARY SEWER LINE
W	---	EXISTING WATERMAIN
UE	---	EXISTING UNDERGROUND ELECTRIC
OHE	---	EXISTING OVERHEAD ELECTRIC
GAS	---	EXISTING GAS SERVICE
T	---	EXISTING TELEPHONE
673	---	PROPOSED CONTOUR LINE
W	---	PROPOSED WATERMAIN
STW	---	PROPOSED STORM SEWER
SAN	---	PROPOSED SANITARY SEWER LINE
GREASE	---	PROPOSED GREASE SERVICE LINE
VENT	---	PROPOSED VENT LINE
F	---	EXISTING FENCELINE
IF	---	PROPOSED SILT FENCE
x 686.00		EXISTING SPOT SHOT
x 686.00		PROPOSED SPOT GRADE
WATER:		
---	---	B-BOX
---	---	HYDRANT
---	---	VALVE
---	---	VALVE VAULT
STORM:		
---	---	INLET-CURB
---	---	INLET OR MANHOLE
---	---	FLARED END SECTION
SANITARY:		
---	---	CLEANOUT
---	---	MANHOLE
R.O.W. MONUMENT	---	UTILITY POLE
PROPERTY PIN	---	GUY WIRE LOC.
P.K. NAIL	---	UTIL. CABINET
CHSELED MARK	---	UTIL. PEDESTAL
BENCHMARK	---	LIGHT POLE
HUB & TACK	---	TRAFFIC SIGNAL
SOIL BORING	---	ELECTRIC VAULT
OVERLAND RELIEF	---	GAS VALVE
---	---	FLOW DIRECTION

NO.	DATE	NOTES