
3782 PROFESSIONAL

LAND
SURVEYOR
STATE OF
ILLINOIS

CITY RESOLUTION: _____ PASSED ON:

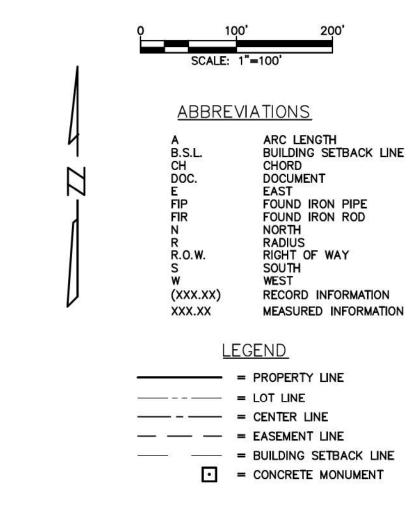

PARENT TRACT LEGAL DESCRIPTION

LOT 1 IN CROSSROADS CHURCH SUBDIVISION IN THAT PART OF THE EAST HALF OF SECTION 12 TOWNSHIP 37 NORTH RANGE 8 EAST OF THE THIRD PRINCIPAL MERIDIAN IN KENDALL COUNTY, ILLINOIS AND THAT PART OF THE SOUTHWEST QUARTER OF SECTION 7 TOWNSHIP 37 NORTH RANGE 9 EAST OF THE THIRD PRINCIPAL MERIDIAN IN WILL COUNTY, ILLINOIS, ACCORDING TO THE PLAT THEREOF RECORDED AUGUST 24, 2009 AS DOCUMENT NUMBER 200900018915, IN KENDALL COUNTY, ILLINOIS AND RECORDED AUGUST 20, 2009 AS DOCUMENT NUMBER R2009-101740, IN WILL COUNTY, ILLINOIS, EXCEPTING THEREFROM THAT PART CONVEYED TO SPEEDWAY LLC IN WARRANTY DEEDS RECORDED FEBRUARY 6, 2012 AS DOCUMENT NUMBER 201300003033, IN KENDALL COUNTY, ILLINOIS AND RECORDED FEBRUARY 1. 2013 AS DOCUMENT NUMBER R2013-014229 IN. WILL COUNTY, ILLINOIS.

LEGAL DESCRIPTION OF VACATED EASEMENT

THAT PART OF LOT 1 IN CROSSROADS CHURCH SUBDIVISION, ACCORDING TO THE PLAT THEREOF RECORDED AUGUST 24, 2009 AS DOCUMENT NUMBER 200900018915, IN KENDALL COUNTY, ILLINOIS AND RECORDED AUGUST 20, 2009 AS DOCUMENT NUMBER R2009-101740, IN WILL COUNTY, ILLINOIS MORE PARTICULARLY DESCRIBED AS FOLLOWS:

COMMENCING AT THE NORTHEAST CORNER OF SAID LOT 1; THENCE SOUTH 64 DEGREES 47 MINUTES 05 SECONDS, A DISTANCE OF 38.08 FEET TO THE POINT OF BEGINNING; THENCE CONTINUING ON THE LAST SAID COURSE, A DISTANCE OF 136.18 FEET; THENCE SOUTHEASTERLY, TANGENT TO THE LAST DESCRIBED COURSE, A DISTANCE OF 123.07 FEET ALONG A CURVE CONCAVE TO THE SOUTHWEST, HAVING A RADIUS OF 267.00 FEET, THE CHORD OF SAID CURVE BEARING SOUTH 51 DEGREES 34 MINUTES 48 SECONDS EAST, A DISTANCE OF 121.98 FEET; THENCE SOUTH 63 DEGREES 14 MINUTES 09 SECONDS WEST, A DISTANCE OF 498.74 FEET; THENCE NORTH 26 DEGREES 50 MINUTES 18 SECONDS WEST, A DISTANCE OF 218.00 FEET; THENCE NORTH 63 DEGREES 14 MINUTES 09 SECONDS EAST, A DISTANCE OF 363.99 FEET TO THE POINT OF BEGINNING IN KENDALL AND WILL COUNTIES, ILLINOIS.

CITY ENGINEER'S CERTIFICATE

STATE OF ILLINOIS COUNTY OF KANE

I, THE UNDERSIGNED, AS CITY ENGINEER OF THE CITY OF AURORA, KANE DUPAGE AND WILL COUNTIES, ILLINOIS, DO HEREBY CERTIFY THAT THIS DOCUMENT IS APPROVED UNDER MY OFFICES

THIS ______ DAY OF ______. A.D., 20____,

CITY ENGINEER

PLEASE PRINT NAME

LAND SURVEYOR CERTIFICATE

STATE OF ILLINOIS COUNTY OF DUPAGE)

THIS IS TO CERTIFY THAT I, TIMOTHY B. MARTINEK, AN ILLINOIS PROFESSIONAL LAND SURVEYOR, HAVE SURVEYED THE PROPERTY DESCRIBED HEREON, AND THAT THIS PLAT WAS PREPARED FOR THE PURPOSE OF VACATING SAID PROPERTY FOR THE PURPOSES STATED HEREON, AND THAT THIS PLAT OF VACATION ACCURATELY DEPICTS SAID PROPERTY.


GIVEN UNDER MY HAND AND SEAL THIS __ DAY OF _____, 20___,

FOR REVIEW ONLY

ILLINOIS PROFESSIONAL LAND SURVEYOR NO. 035-003782 LICENSE EXPIRES NOVEMBER 30, 2026

TIM MARTINEK | SURVEY DEPARTMENT MANAGER ENGINEERING RESOURCE ASSOCIATES, INC. 3S701 WEST AVENUE, SUITE 150, WARRENVILLE, IL 60555

DESIGN FIRM PROFESSIONAL LICENSE NO. 184.001186 LICENSE EXPIRES APRIL 30, 2027

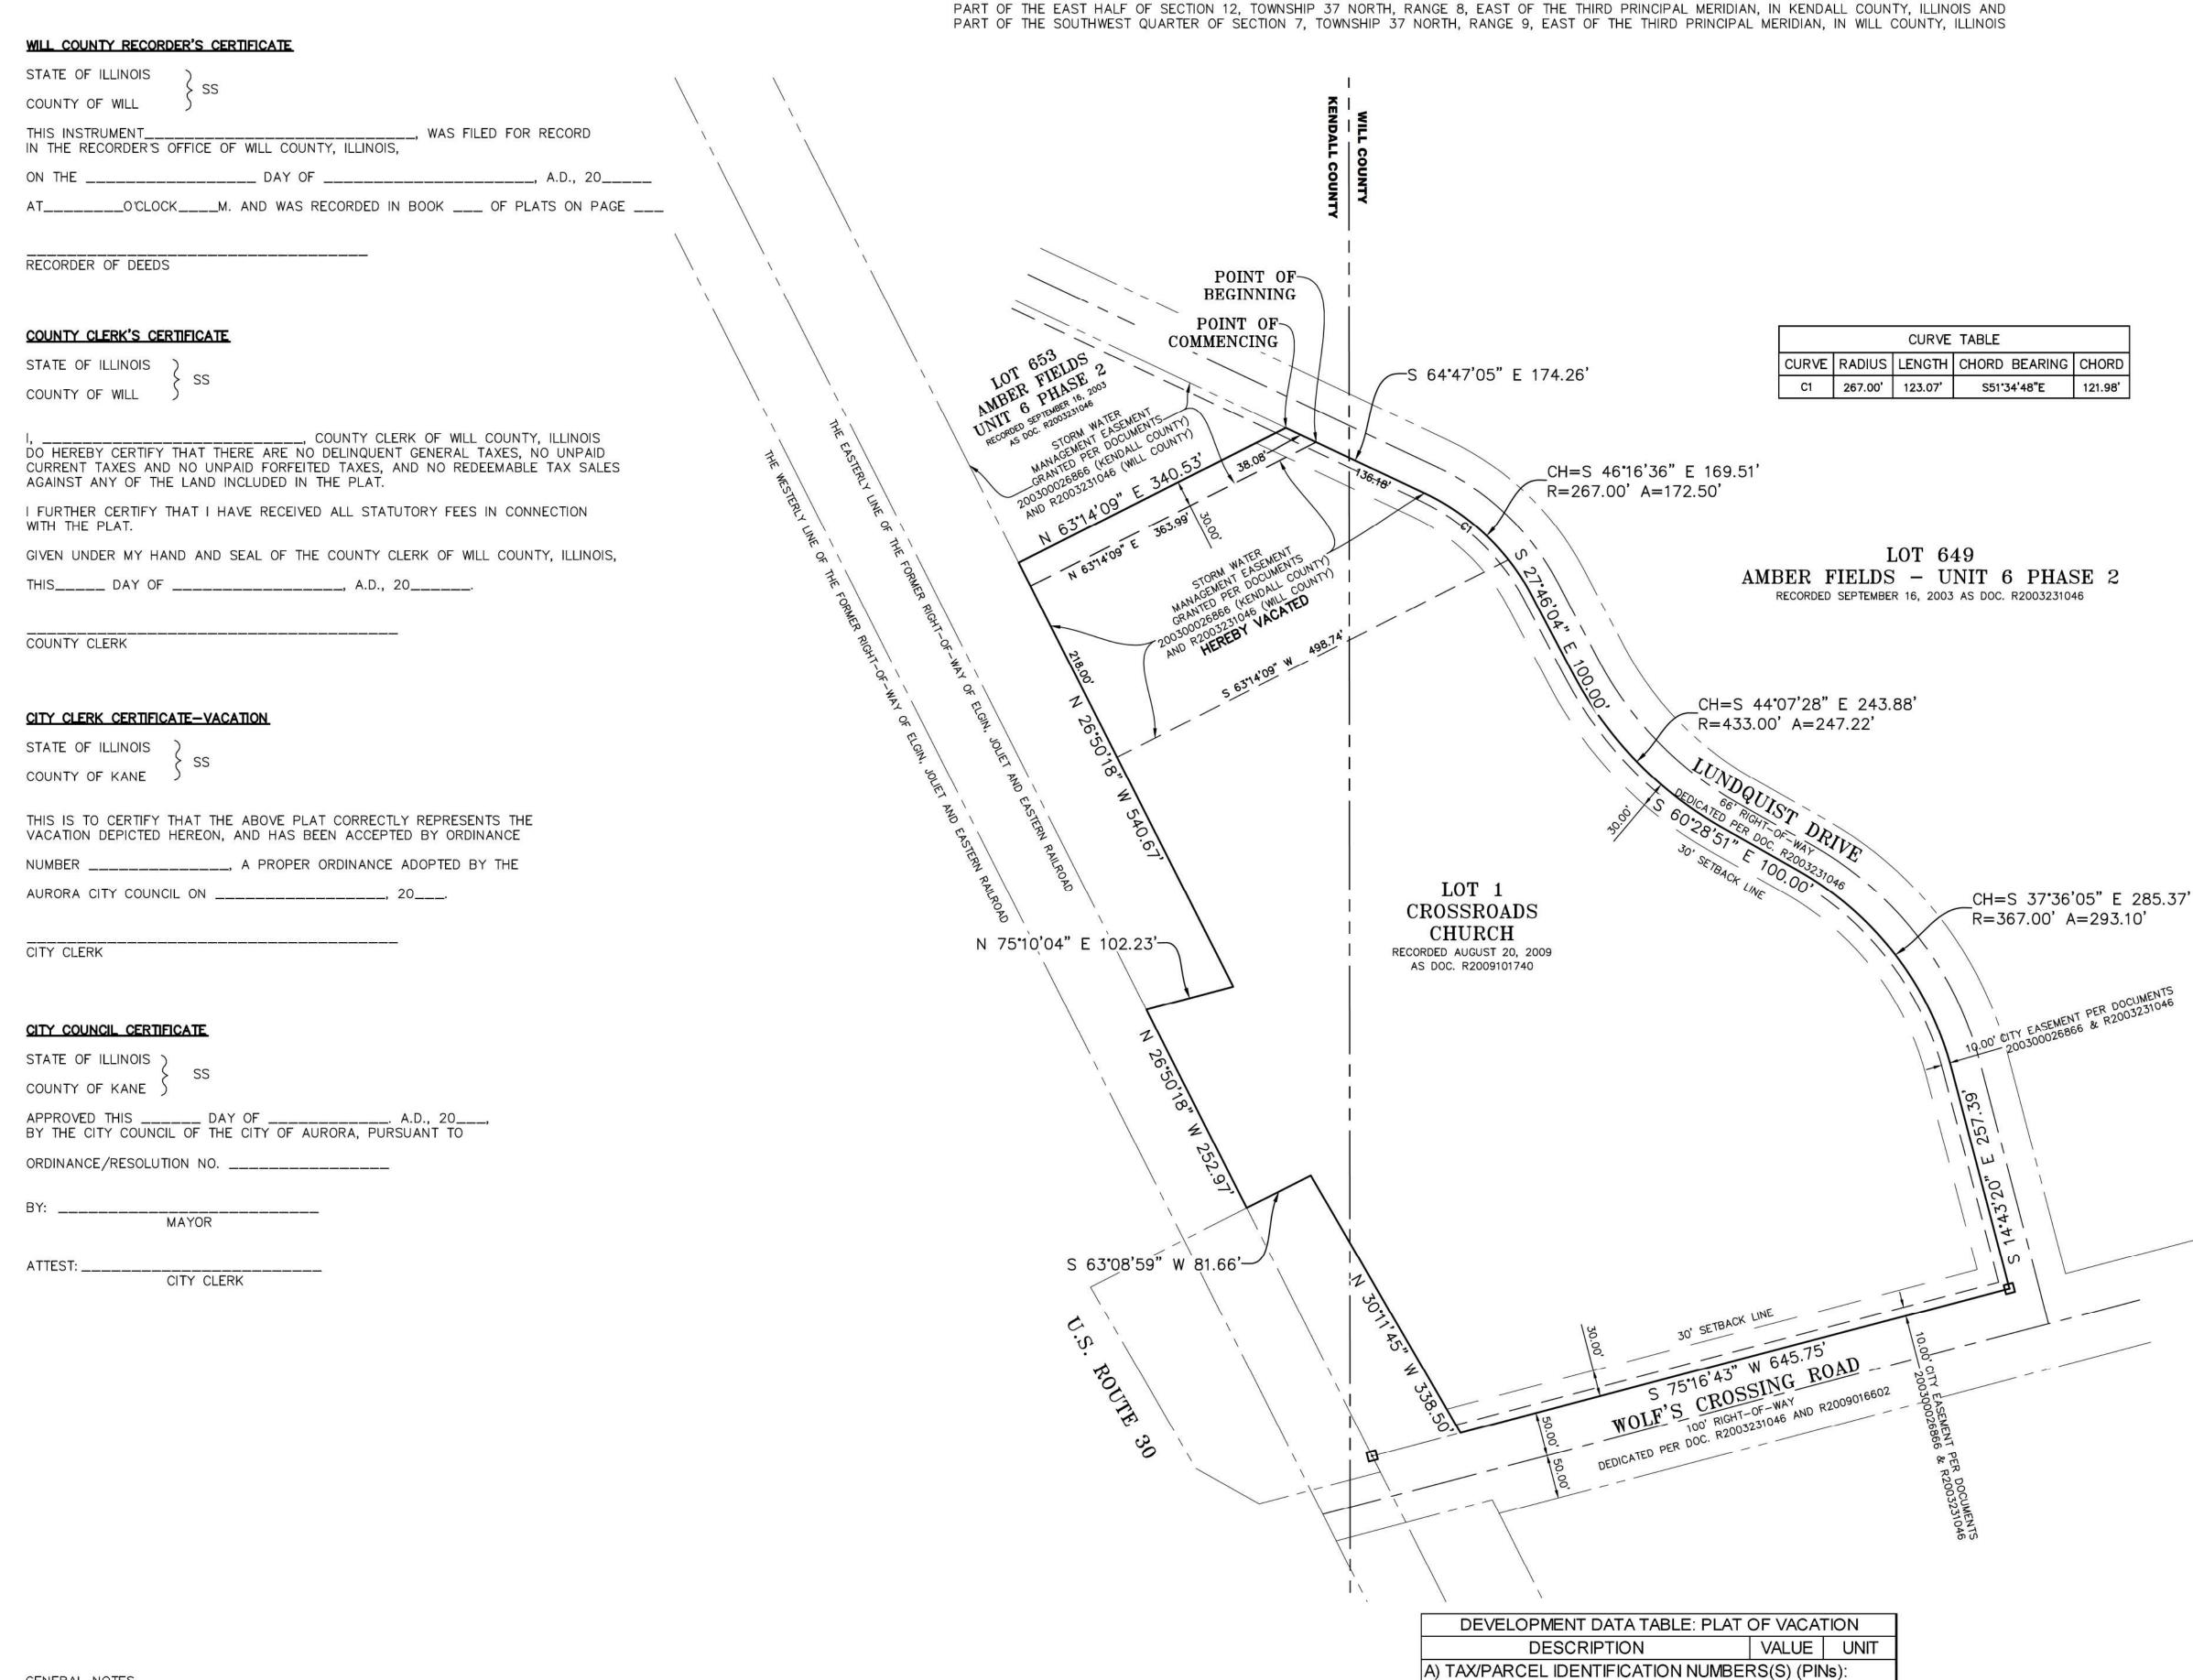

PLAT OF VACATION

FOR

CROSSROADS COMMUNITY CHURCH

01-07-303-008 (WILL CO.) AND 03-12-429-004 (KENDALL

C) PROPOSED EASEMENT VACATION 2.216 ACRES

15.999 ACRES

696,919 S.F.

96,510 S.F.

B) SUBJECT PROPERTY AREA

GENERAL NOTES

- 1. THE BEARINGS SHOWN ON THIS PLAT ARE BASED ON THE ILLINOIS STATE PLANE COORDINATE SYSTEM -EAST ZONE (NAD 83).
- 2. ALL AREAS LISTED IN THE AREA SUMMARY TABLE ARE MORE OR LESS.
- 3. ALL DISTANCES ARE SHOWN IN FEET AND DECIMAL PARTS THEREOF.