




rushi +
ROTARY SUSHI BAR

4302 E New York Street
Unit 124
Aurora, IL 60504

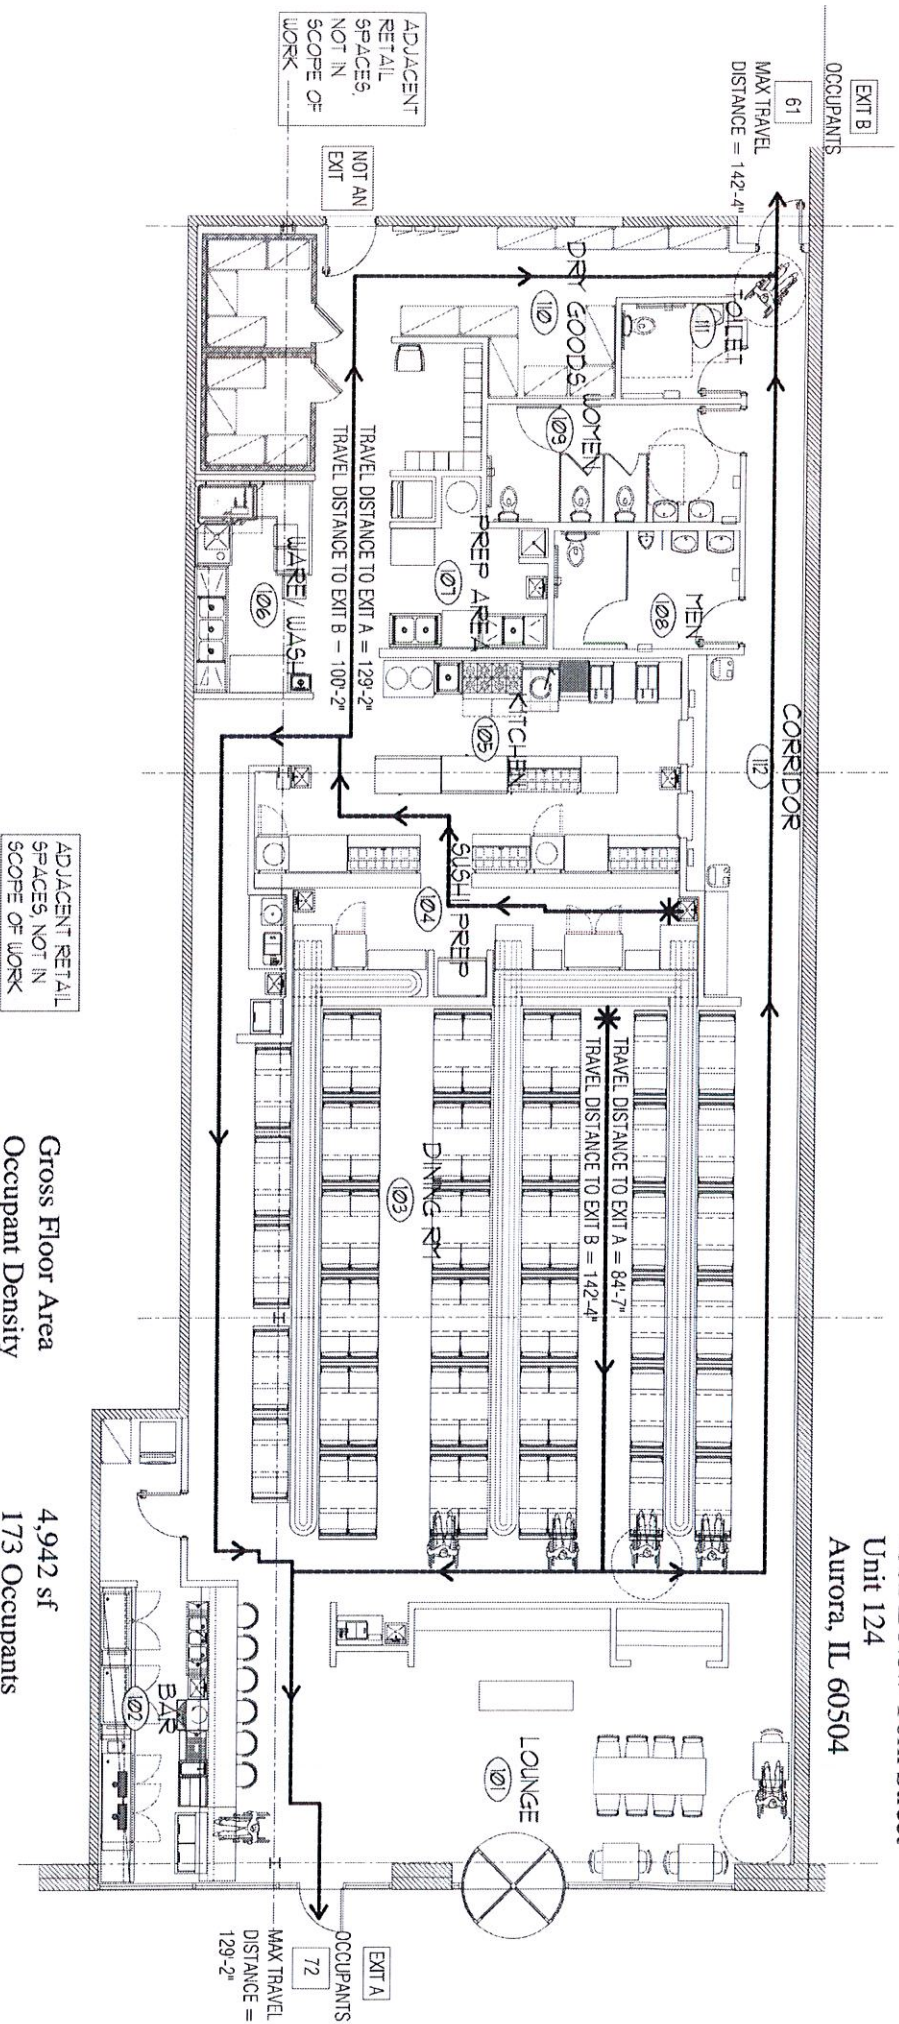

Gross Floor Area 4,942 sf
Occupant Density 173 Occupants

Dining Rm Seating 102 seats
Bar Seating 7 seats
Lounge Seating 14 seats

Total Seating Capacity 123 Seats