

S. LASALLE ST

STORM CB
RIM 649.20

STORM CB
RIM 649.38

STORM MH
RIM 649.80

PROPOSED CURB,
58 LF

REMOVE EXISTING CURB, 27 LF

PROPOSED CURB,
57 LF

REMOVE EXISTING CURB, 27 LF

PLOT DATE 2/17/2024 10:24 AM LAST SAVED BY HoppM
FILEPATH P:\ENGINEERING\CAPITAL IMPROVEMENT PROJECTS\023 PROJECTS\S LASALLE ST AND E. GALENA BVD PARKING LOT\CAD\FINAL DRAWINGS\SURVEY SHEET (LASALLE PARKING LOT).DWG



CITY OF AURORA
ENGINEERING DIVISION
77 SOUTH BROADWAY
AURORA, ILLINOIS 60505

REVISIONS:

DESIGNED BY:	IW	CHECKED BY:	IW	SCALE:	1" = 4'
DRAWN BY:	MH/GIL	APPROVED BY:	JMB	DATE:	2/2024

PROJECT

LASALLE ST PARKING LOT IMPROVEMENTS

SHEET NUMBER

1

SHEET TITLE



PLAN SHEET

TOTAL SHEETS

3

S. LASALLE ST


S. LASALLE ST

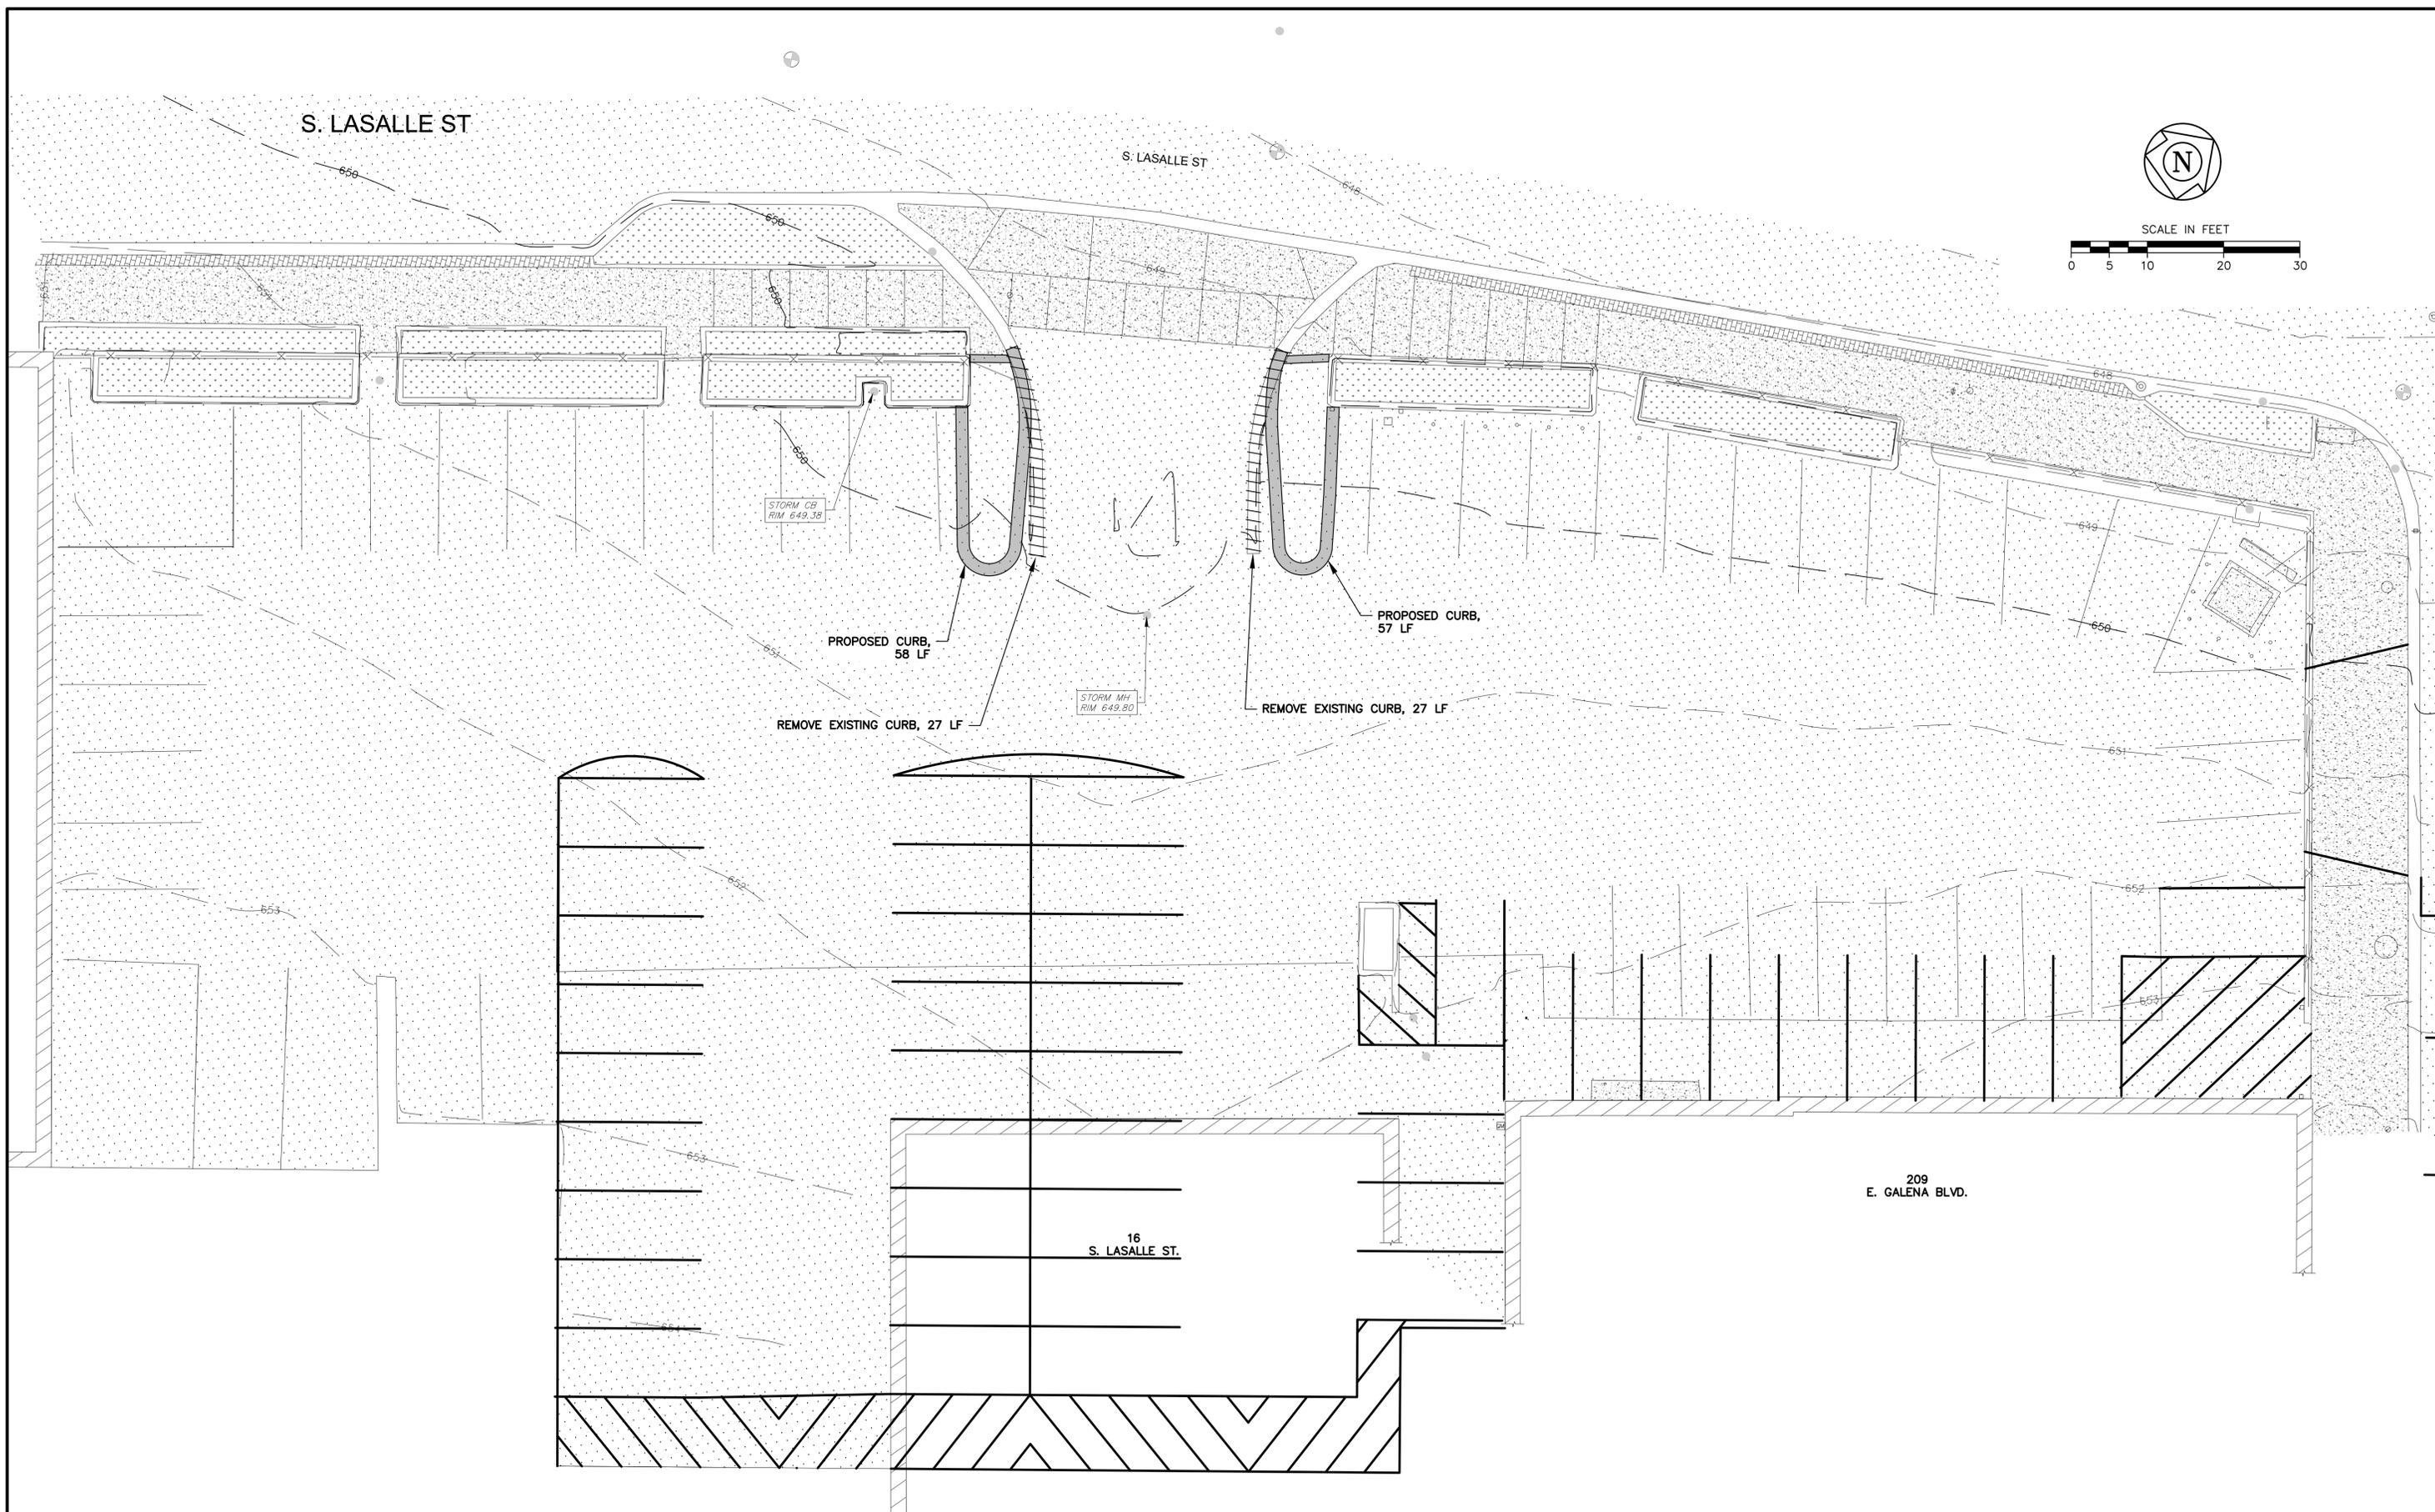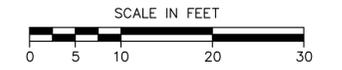

PLOT DATE 2/12/2024 10:24 AM LAST SAVED BY HoppM
FILEPATH P:\ENGINEERING\CAPITAL IMPROVEMENT PROJECTS\2023 PROJECTS\S. LASALLE ST AND E. GALENA BLVD PARKING LOT\CAD\FINAL DRAWINGS\SURVEY SHEET (LASALLE PARKING LOT).DWG


	CITY OF AURORA ENGINEERING DIVISION 77 SOUTH BROADWAY AURORA, ILLINOIS 60505	REVISIONS:	PROJECT			SHEET NUMBER 2
			LASALLE ST PARKING LOT IMPROVEMENTS			
			DESIGNED BY: IW	CHECKED BY: IW	SCALE: 1" = 10'	SHEET TITLE PLAN SHEET
			DRAWN BY: MH/GIL	APPROVED BY: JMB	DATE: 2/2024	

PLOT DATE: 2/12/2024 10:24 AM LAST SAVED BY: HoppM
 FILEPATH: P:\ENGINEERING\CAPITAL IMPROVEMENT PROJECTS\2023 PROJECTS\LASALLE ST AND E. GALENA BLDG PARKING LOT\CAD\FINAL DRAWINGS\SURVEY SHEET (LASALLE PARKING LOT).DWG

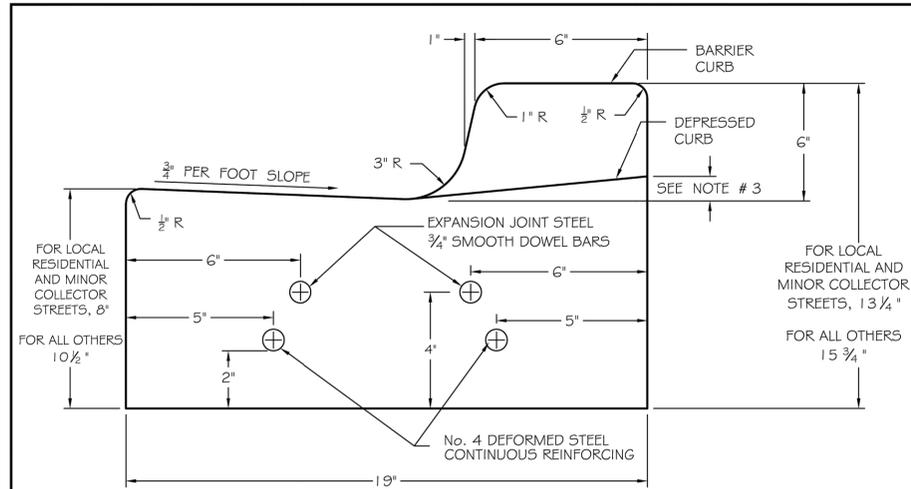

- NOTES: 1. CURB & GUTTER SHALL HAVE A LIGHT BROOM FINISH.
 2. CURB & GUTTER TO BE PLACED ON MINIMUM COMPACTED 4" CA-7 LIMESTONE BASE.
 3. EQUALS 2" AT DRIVEWAYS, 1/2" MAXIMUM AT ACCESSIBLE CURB RAMPS.

	REVISIONS		CONCRETE CURB & GUTTER		
	DATE: 02/2013	BY: DG	SCALE: NOT TO SCALE	CHECKED: DF	DRAWING NUMBER: EXHIBIT II-C-4
ENGINEERING			DATE: 1/04	DRAWN: NM	

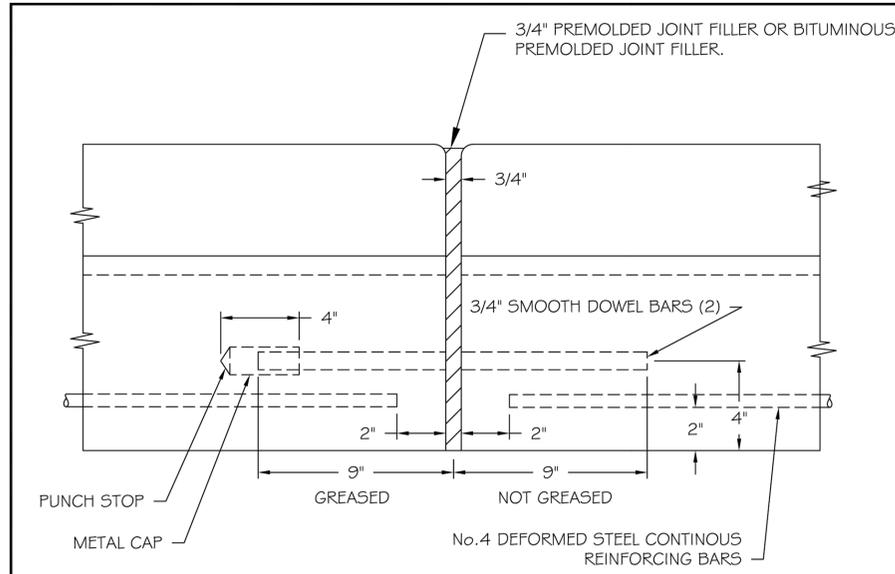

	REVISIONS		EXPANSION JOINT DETAIL		
	DATE: 01/2013	BY: DG	SCALE: NOT TO SCALE	CHECKED: DF	DRAWING NUMBER: EXHIBIT II-C-12
ENGINEERING			DATE: 1/04	DRAWN: NM	



CITY OF AURORA
 ENGINEERING DIVISION
 77 SOUTH BROADWAY
 AURORA, ILLINOIS 60505

REVISIONS:

DESIGNED BY: IW	CHECKED BY: IW	SCALE: N.T.S.
DRAWN BY: MH/GIL	APPROVED BY: JMB	DATE: 2/2024

PROJECT

LASALLE ST PARKING LOT IMPROVEMENTS

SHEET TITLE

STANDARD DETAILS

SHEET NUMBER

3

TOTAL SHEETS

3