





Building Communities.
Improving Lives.

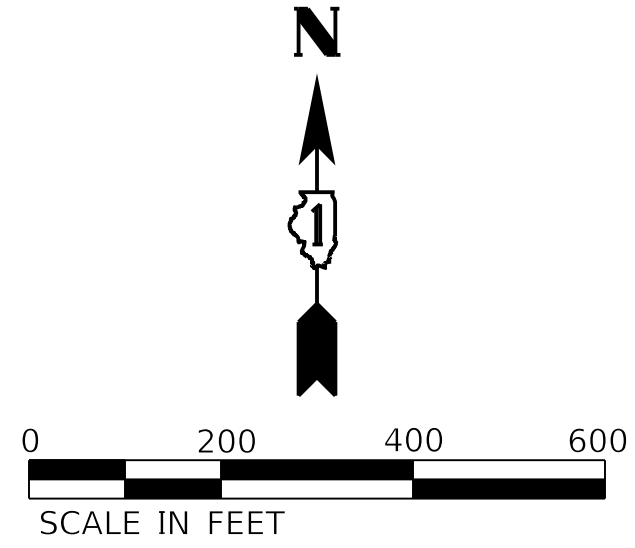

- LEGEND**
- Existing ROW
 - Existing Easement
 - Existing Property Line
 - Existing PACE Bus Stop
 - Proposed ROW

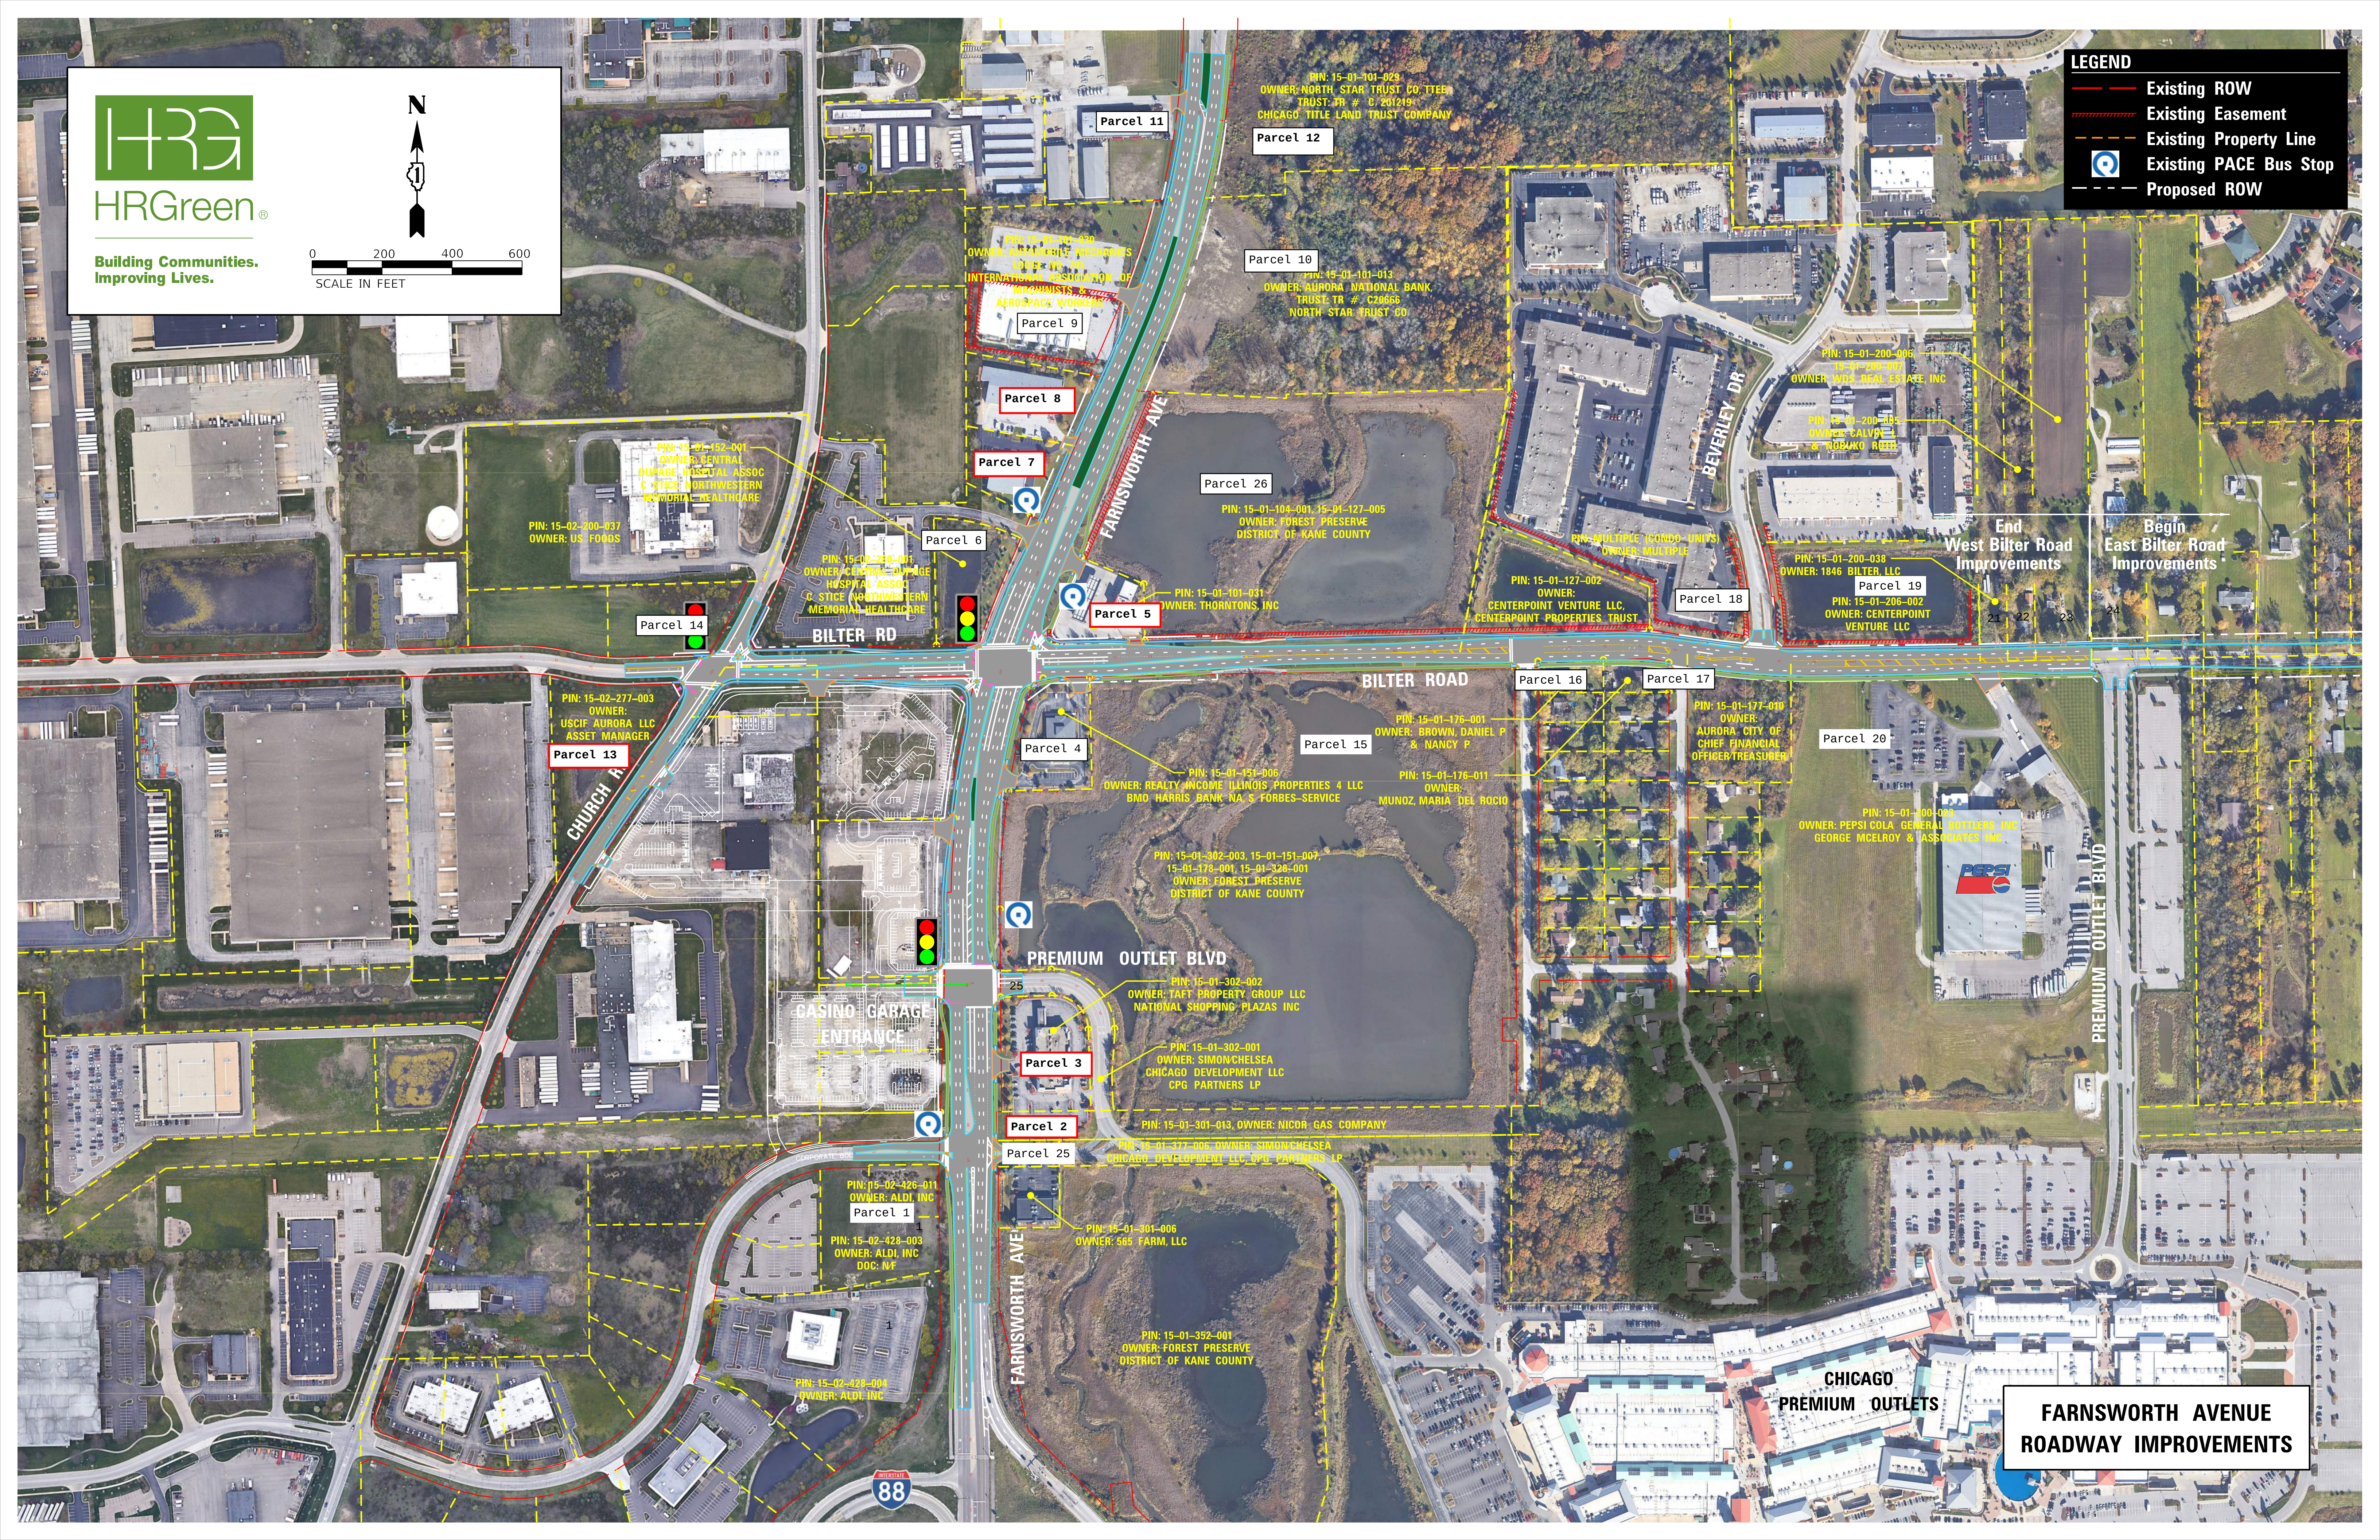

**FARNSWORTH AVENUE
ROADWAY IMPROVEMENTS**