




LANDSCAPE PLAN FOR STORAGE CENTERS SUBDIVISION

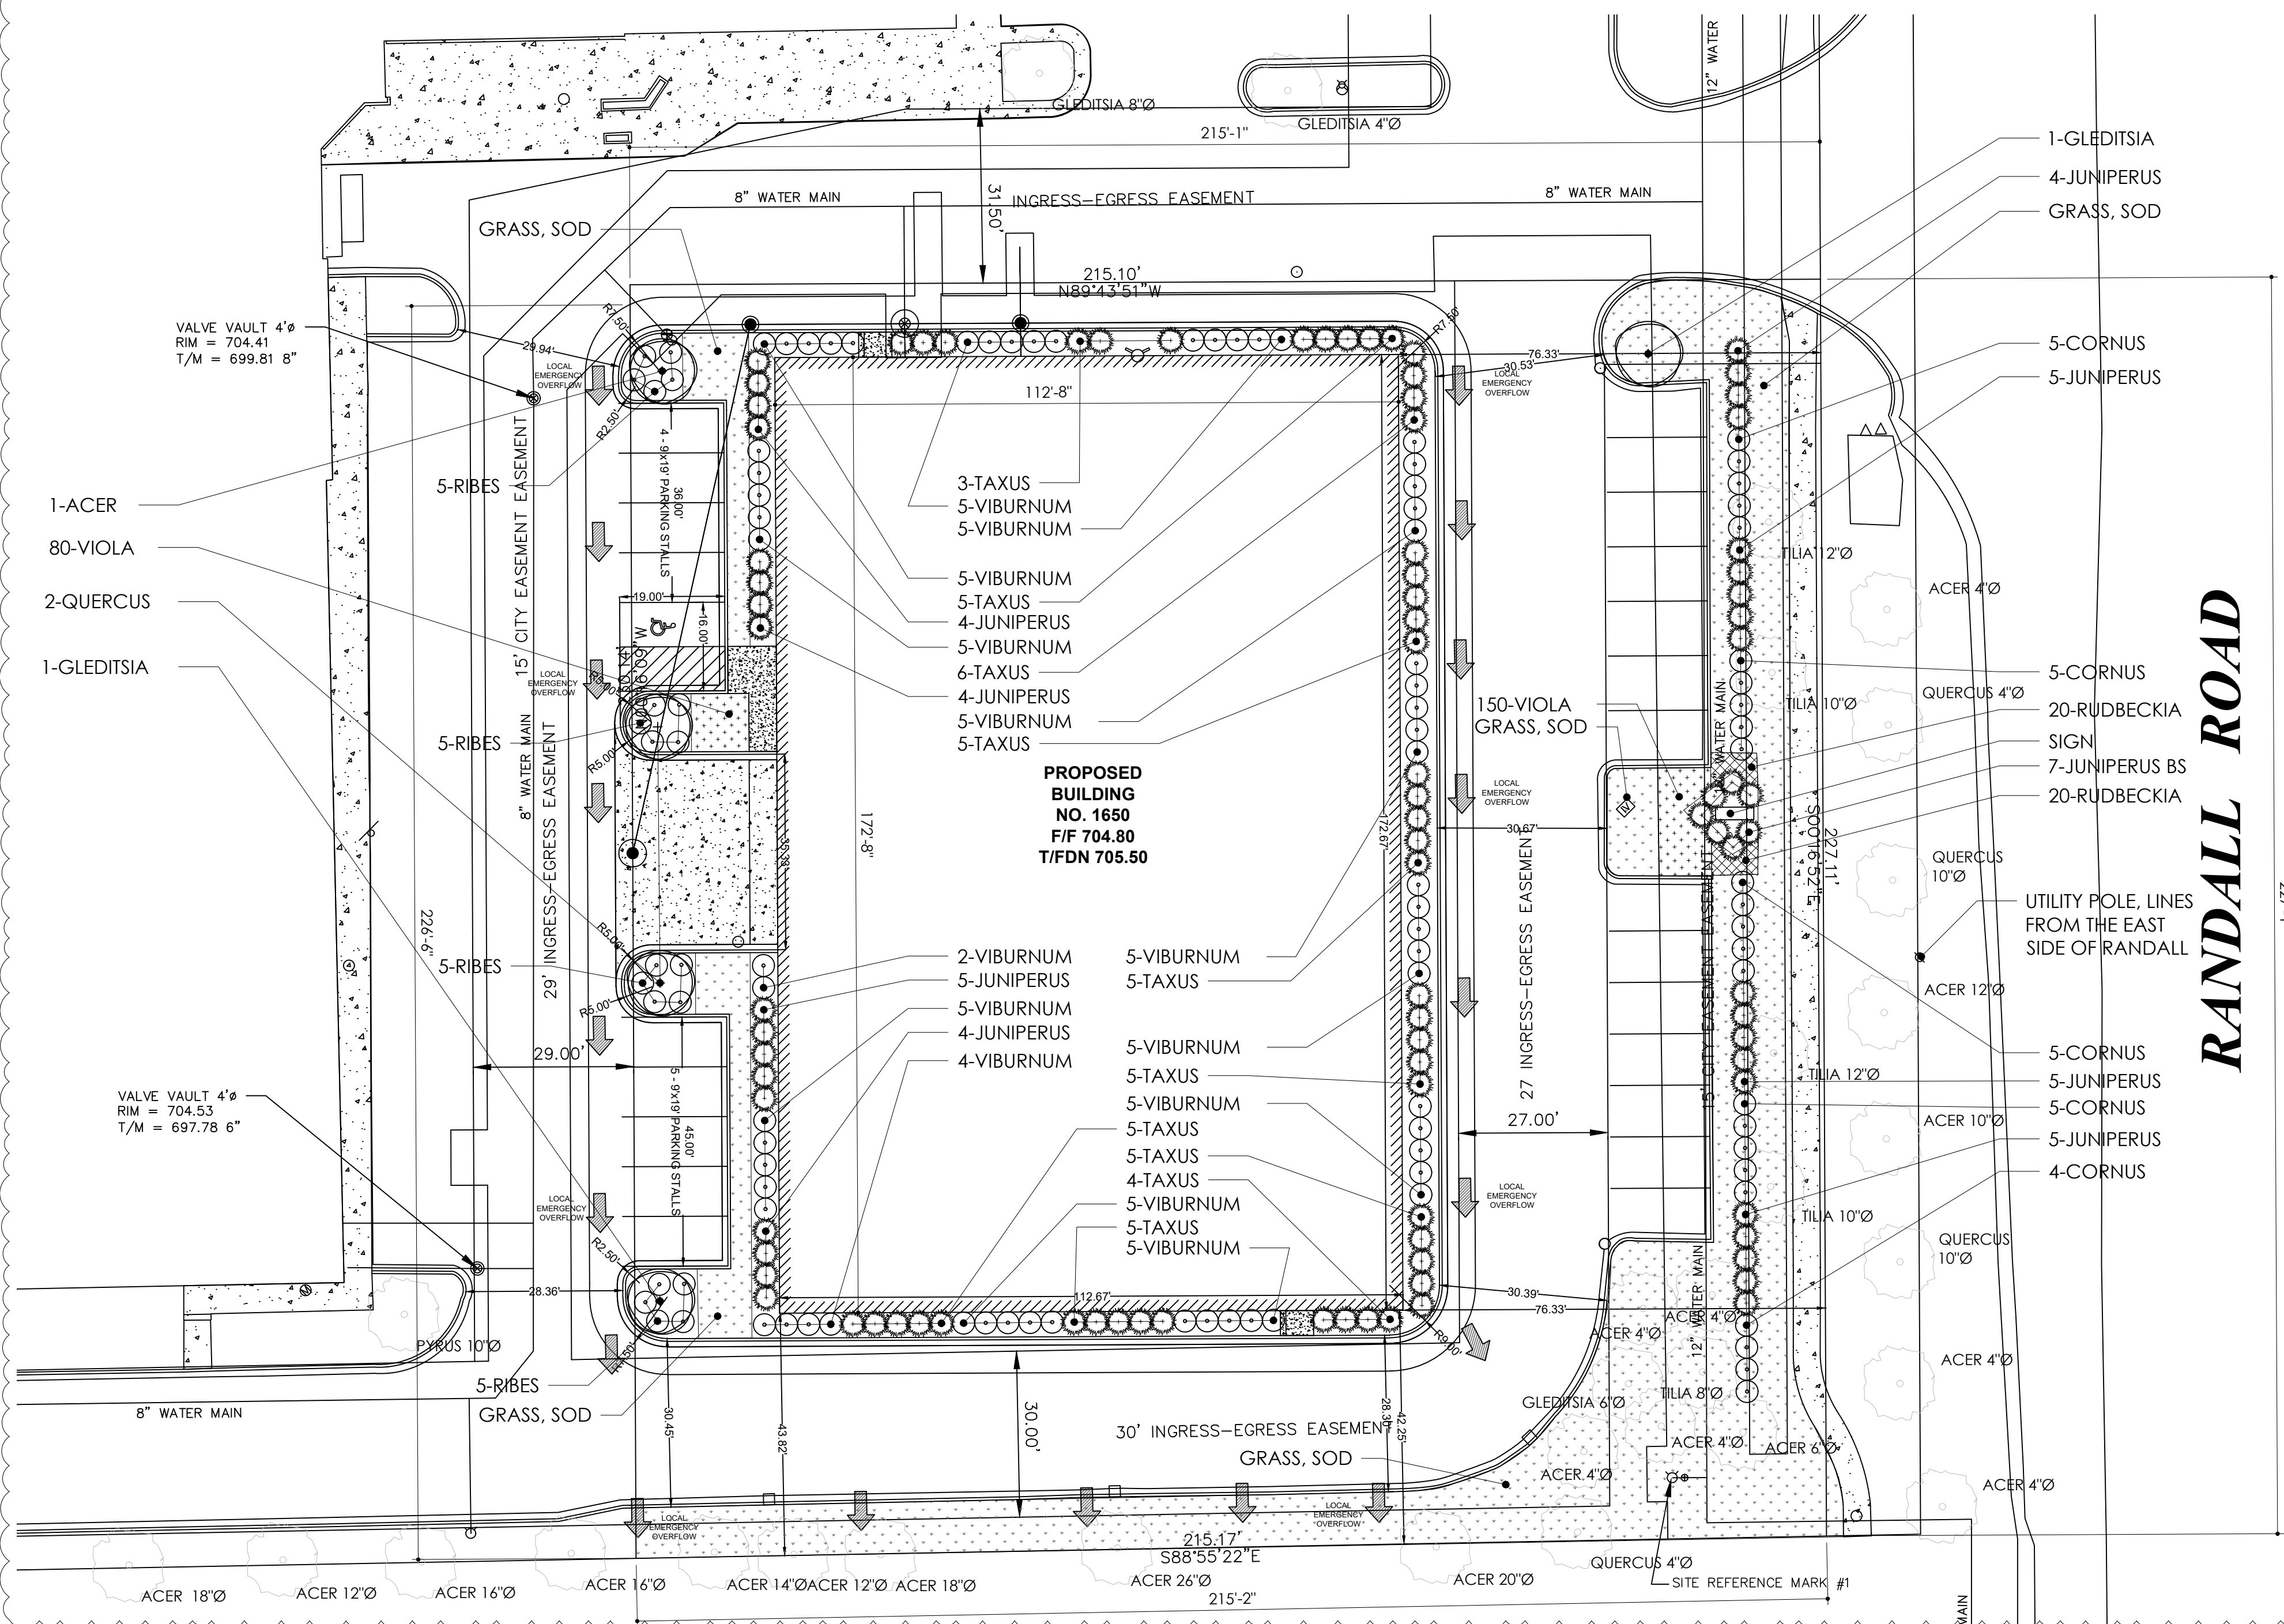

PLANT MATERIAL KEY

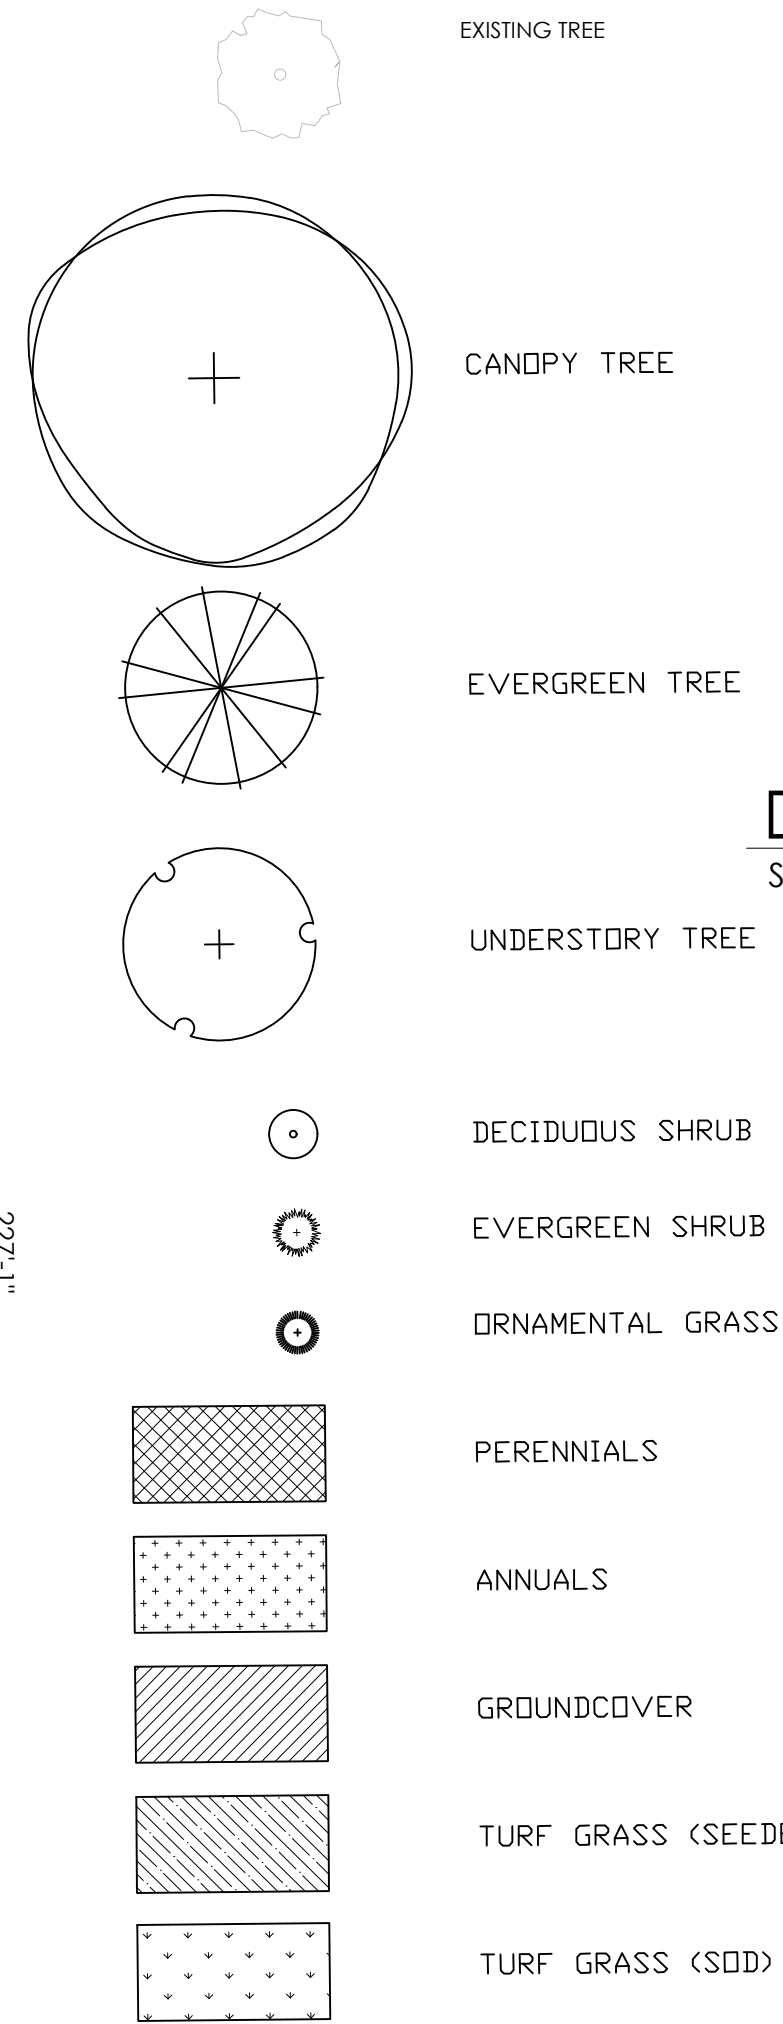


NOTE: THE ABOVE LANDSCAPE BLOCKS DEPICT THE WIDTH OF THE CANOPY AT MATURITY. LANDSCAPE PLANS SUBMITTED TO THE CITY OF AURORA FOR APPROVAL MUST BE SCALED TO DEPICT THE WIDTH OF CANOPY AT THE TIME OF INSTALLATION.

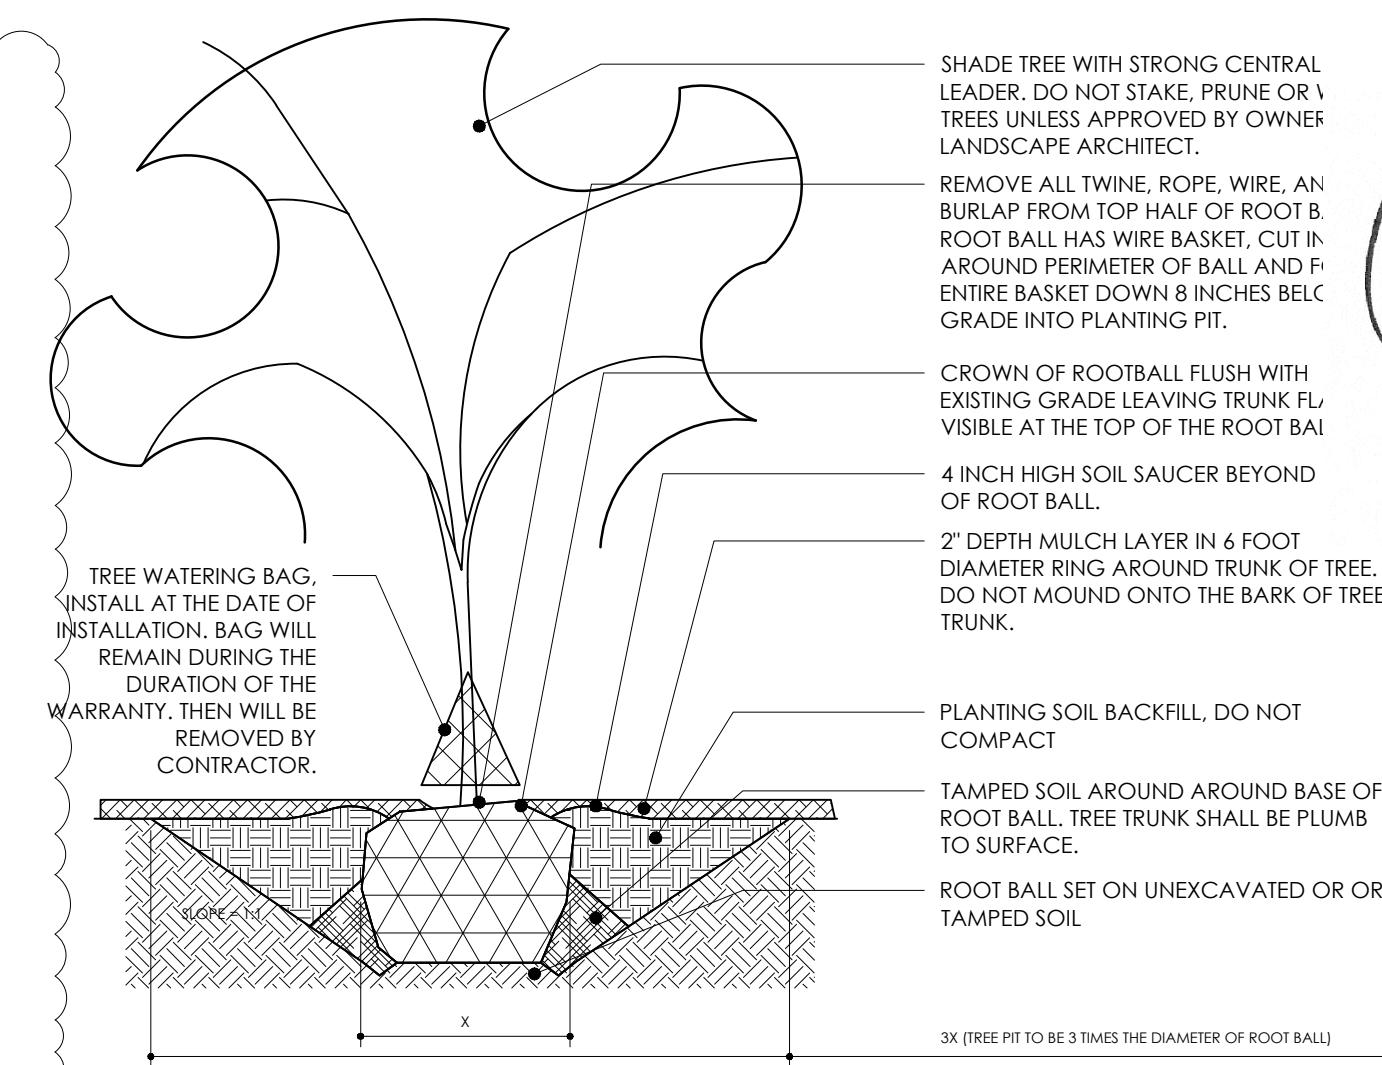


DECIDUOUS TREE DETAIL

SCALE: 1/4"=1'-0"

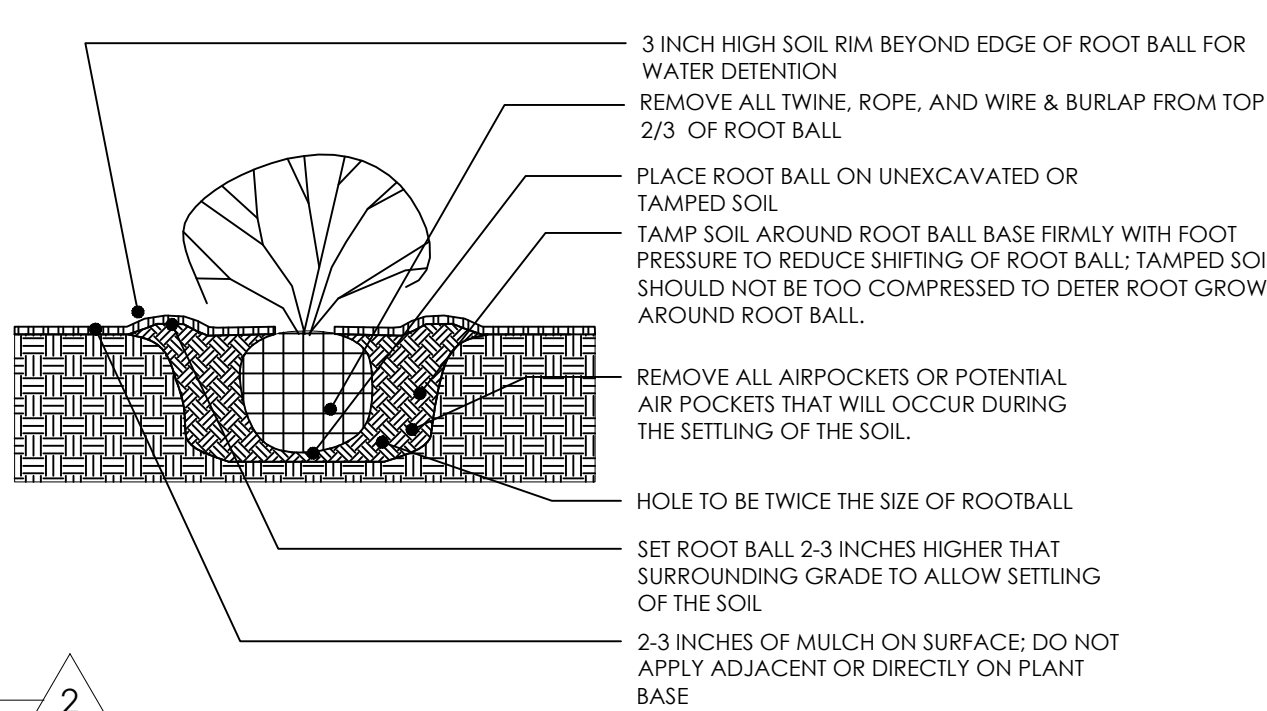

SHRUB DETAIL

SCALE: 1/4"=1'-0"

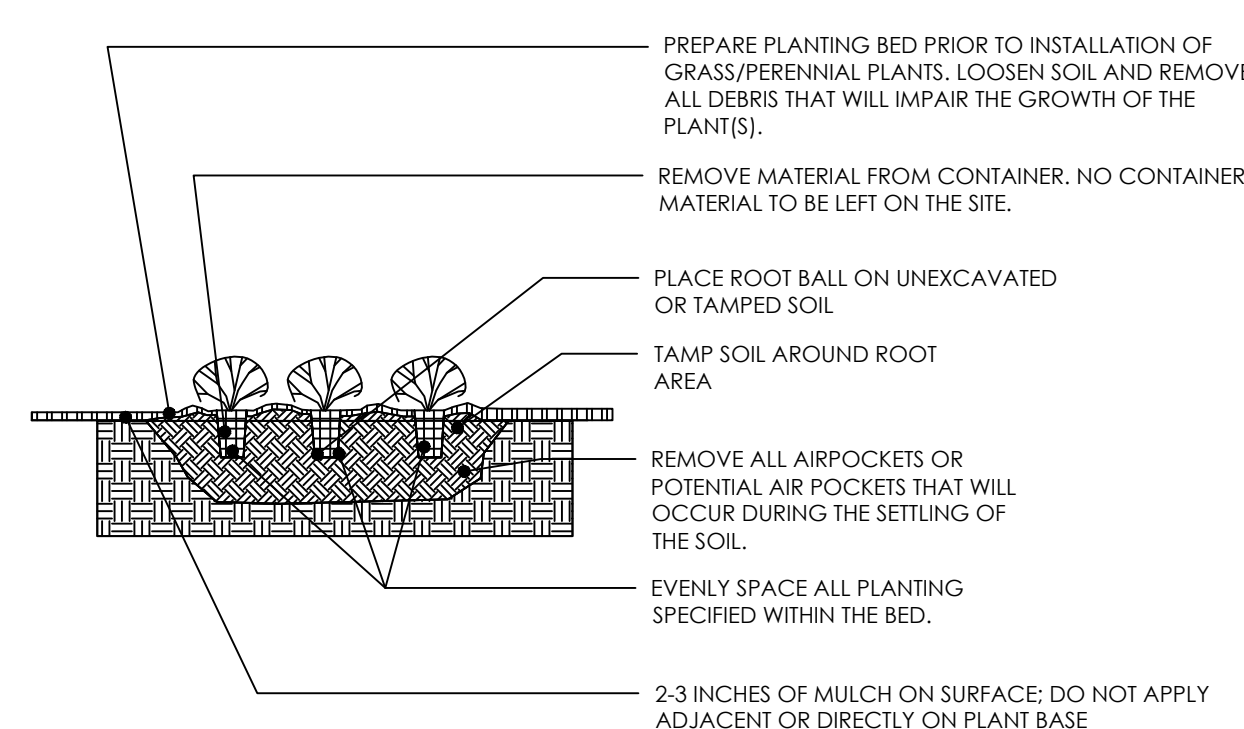

PERENNIAL DETAIL

SCALE: 1/4"=1'-0"

LANDSCAPE PLAN

SCALE: 1"=20'-0"



LOCATION MAP

SCALE: NTS

LANDSCAPE DATA TABLE

Landscaping CTE Requirement Works

Project Number: DST2020-211		Petitioner: CHRISTOPHER MICHALEK, SGW ARCHITECTURE					
Street Frontage		227 L.F.				Perimeter Yard 884 L.F.	
Stormwater HWL		0 L.F. Wet Bottom				Buffer Yard 0 L.F.	
		0 L.F. Dry Bottom				Surface Parking Spaces 24 spaces	
Neighborhood Border		657 L.F.				Parking Lot Islands 4 Number	
Dwelling Units		0 units				Building Foundation 572 L.F.	
Subdivision Name:		STORAGE CENTERS SUBDIVISION					
Standard Requirements		Plant Mix Guidelines					
		Canopy Trees		Evergreen Trees		Understory Trees	
				Evergreen Shrubs		Deciduous Shrubs	
		CTE Equivalent Value					
		Total CTEs Required	1	1/3	1/3	1/20	1/20
Street Trees		7	8	0	0	0	0
Wet Stormwater Facility		0	0	0	0	0	0
Dry/Turf Stormwater Facility		0	0	0	0	0	0
Neighborhood Border		0	0	0	0	0	0
Dwelling Unit		0	0	0	0	0	0
Perimeter Yard		13	13	0	0	0	13
Buffer Yard		0	0	0	0	0	0
Parking Lot Islands		6	5	0	0	1	0
Building Foundation		5.72	0	0	0	2.8	3.05
Total:		31.72	26	0	0	3.8	3.05

This Calculator is for informational purposes only and all numbers are subject to verification by the Review Planner.

Verified By:

Date:

Botanical Name	Common Name	Qty	Size	Condition	Notes
Trees					
Acer rubrum 'Red Sunset'	Red Sunset Red Maple	1	2.5" cal.	B&B	single stem with strong structured leader
Gleditsia triacanthos var. inermis	Honeylocust	2	2.5" cal.	B&B	thornless, single straight trunk
Quercus robur	English Oak	2	2.5" cal.	B&B	single stem with strong structured leader
Shrubs					
Cornus sericea	Red-twig Dogwood	24	30" height	5 gallon	
Ribes alpinum 'Green Mound'	Green Mound Alpine Currant	20	30" height	5 gallon	
Syringa patula 'Miss Kim'	Miss Kim Lilac	51	30" height	5 gallon	
Viburnum dentatum	Arrowwood Viburnum	61	30" height	5 gallon	
Evergreen Shrubs					
Juniperus chinensis 'Sea Green'	Sea Green Juniper	36	30" height	5 gallon	
Juniperus squamata 'Blue Star'	Blue Star Juniper	7	18" height	5 gallon	
Taxus x media 'Hicksii'	Hicks Yew	48	30" height	5 gallon	
Perennials					
Rudbeckia hirta	Black-eyed Susan	40		1 gallon	Install 24" on center
Annuals					
Viola cornuta	Endurio Series	230		4 inch cont.	Install 12" on center

PLANT SCHEDULE

LANDSCAPE PLAN FOR
STORAGE CENTERS SUBDIVISION
1650 N RANDALL ROAD
AURORA, ILLINOIS

COPYRIGHT:
THIS DRAWING SHALL NOT BE USED,
REPRODUCED, MODIFIED OR SOLD EITHER
WHOLLY OR IN PART, EXCEPT WHEN
AUTHORIZED IN WRITING BY THE
LANDSCAPE ARCHITECT.

PROJECT NO.: 20033

ISSUE DATE: JAN. 23, 2023

SCALE: SEE DRAWINGS

SHEET NUMBER

L1