



LANDSCAPE PLAN FOR LOT 11 OF ORCHARD ROAD BUSINESS PARK SUBDIVISION

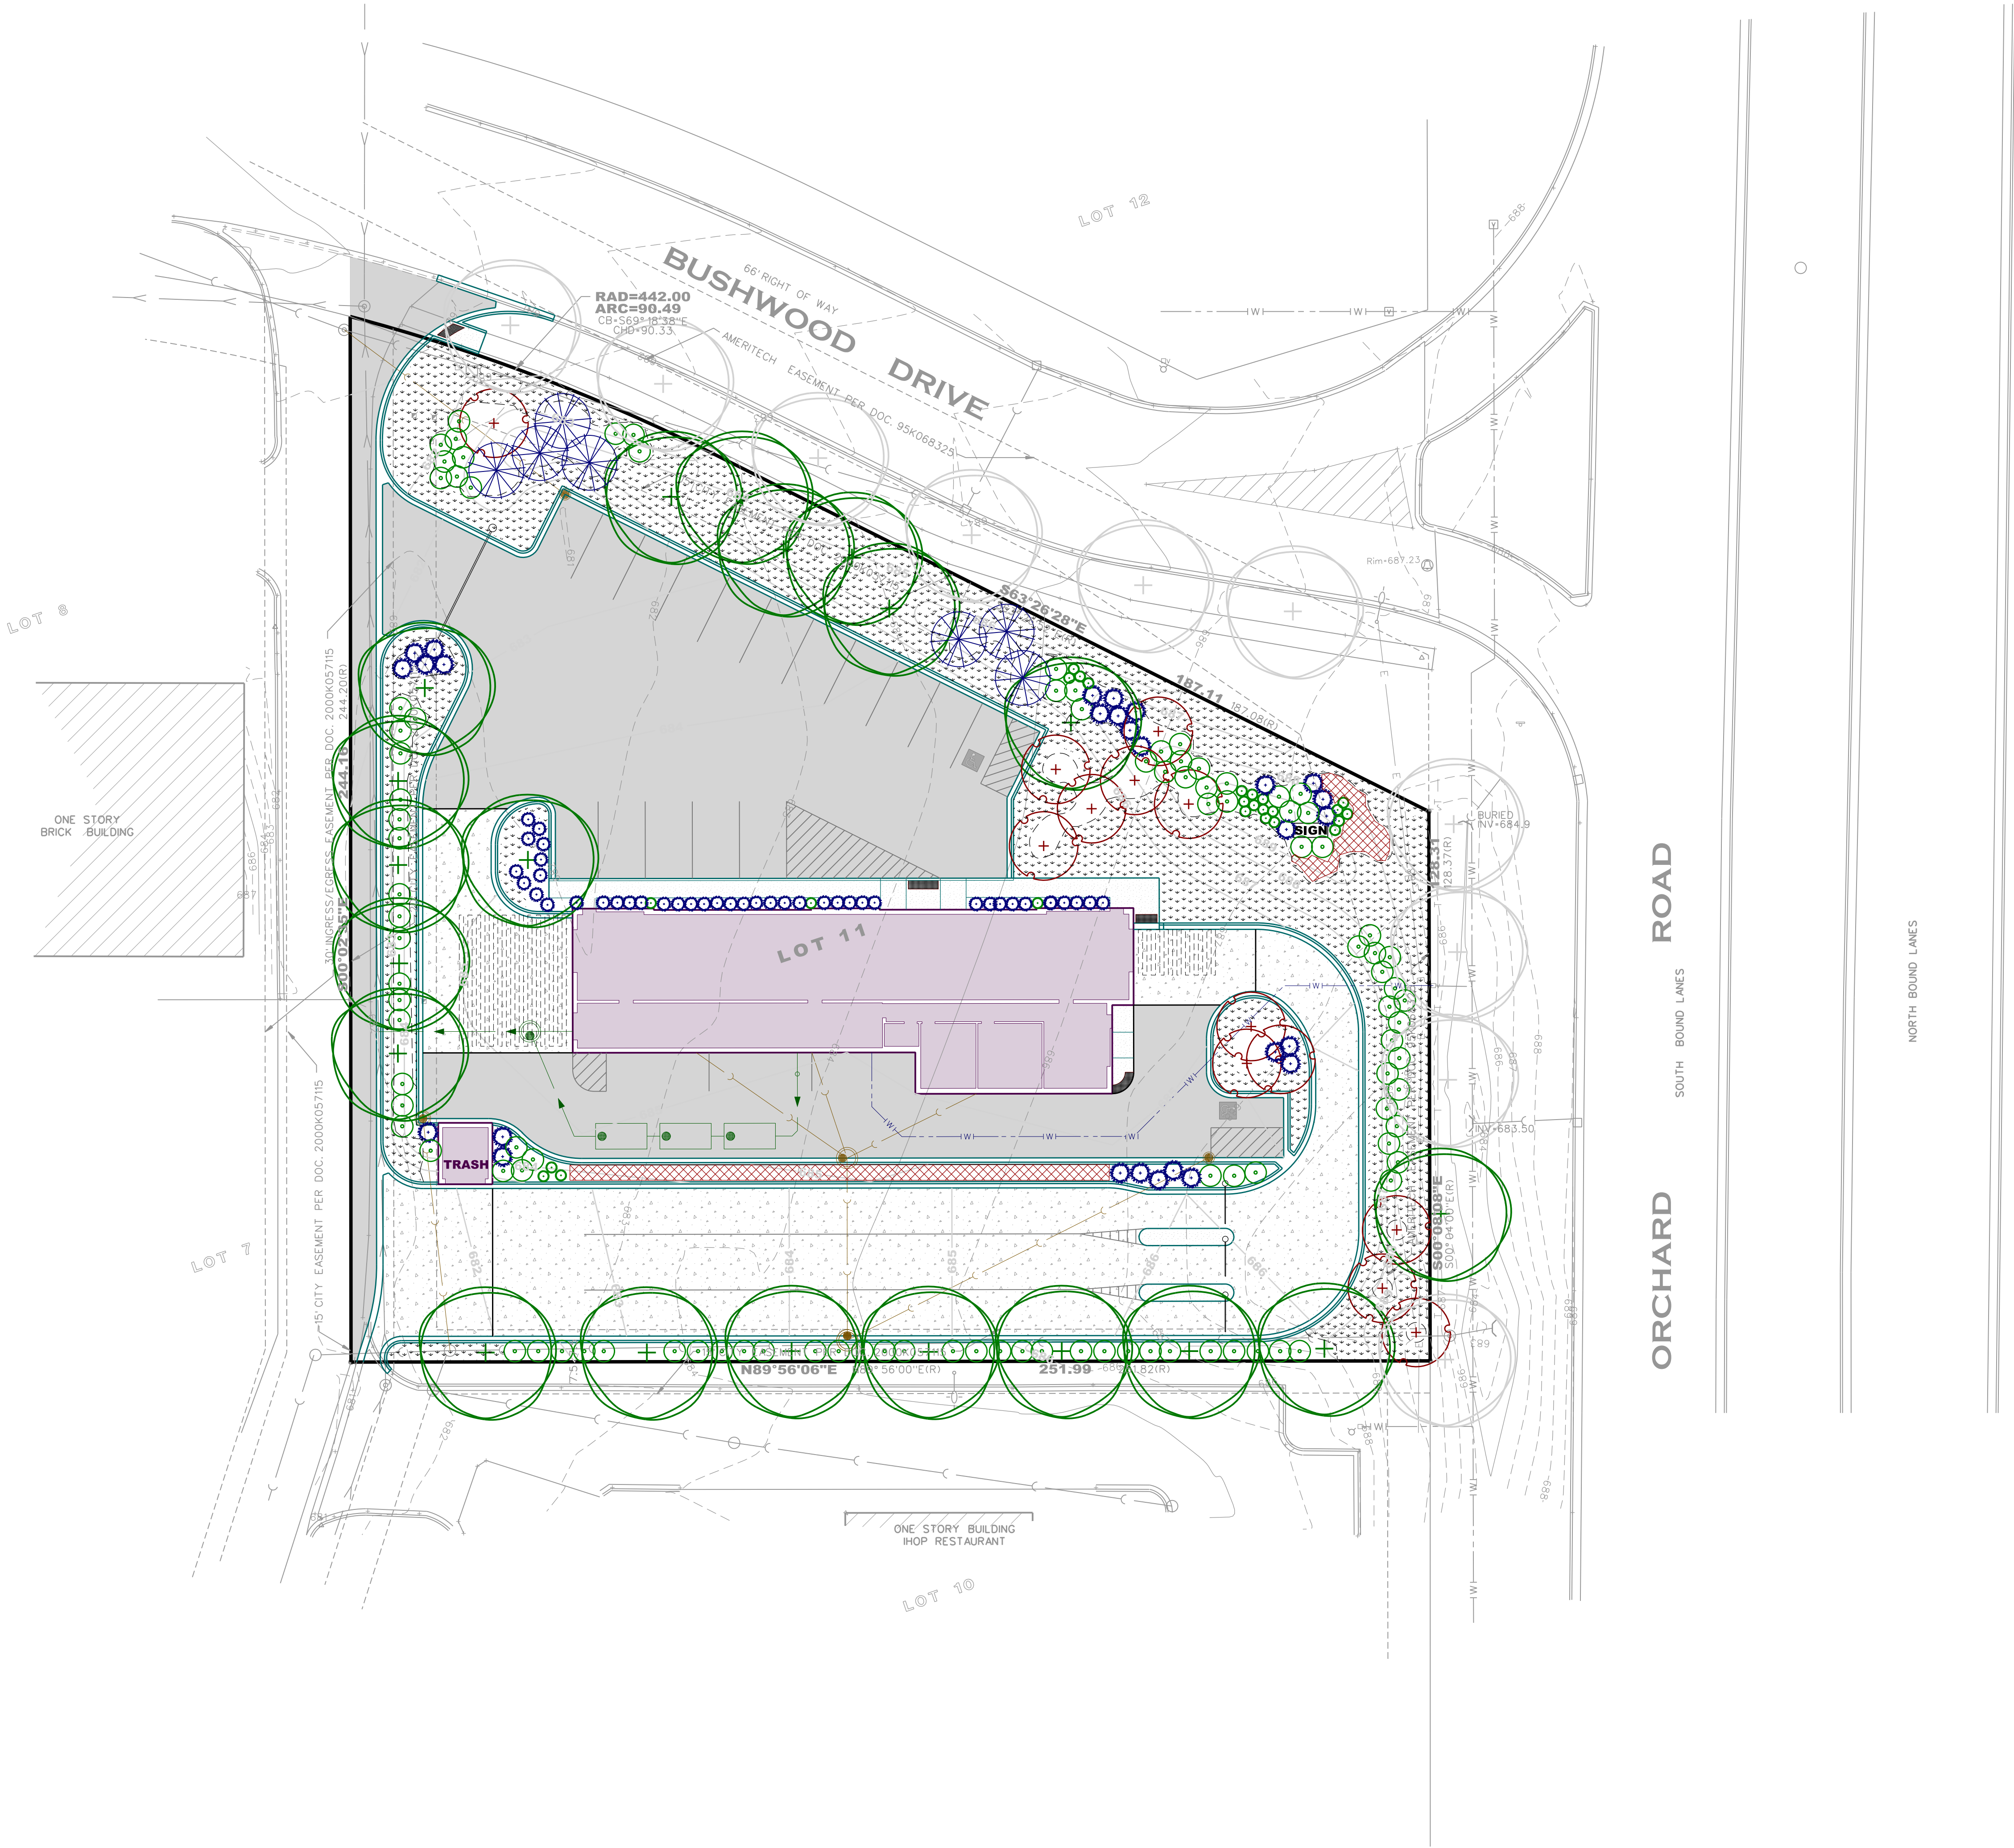

VICINITY MAP
USGS - Aurora North & Sugar Grove Quads
1" = 2000'

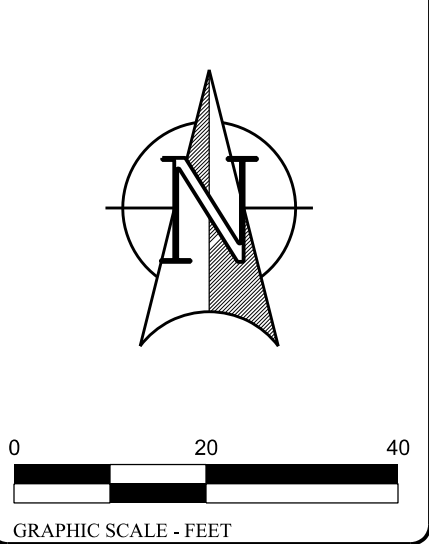

CAR WASH
2410 BUSHWOOD DRIVE, AURORA, IL 60504

Prepared For:
ARCHAMERICA, INC.
1800 Nations Drive, Suite 201
Gurnee, IL 60031
847.237.5250

Landscape Data Table: Planting Material Key	
Note: Symbols are blocking for proposed materials for existing	
Canopy Trees (minimum size 2.5 caliper) Count:	29
Evergreen Trees (minimum size 6 feet) Count:	7
Understory Trees (minimum size 2.5 caliper or 8 feet if multi-stemmed) Count:	13
Evergreen Shrubs (minimum of 18 inches) Count:	68
Deciduous Shrubs (minimum of 18 inches) Count:	104
Ornamental Grasses Count:	12
Perennials Count:	150
Annuals Count:	0
Groundcover Square Footage:	0
Turf (Seeded) Square Footage:	12000
Turf (Sod) Square Footage:	0

Landscape Data Table: CTEs Provided			
	CTE Value	Count Provided	Total CTEs Provided
Canopy Trees	1	29	29
Evergreen Trees	3	7	21
Understory Trees	3	13	39
Deciduous Shrubs	20	104	2080
Evergreen Shrubs	20	68	1360
Total:		221	44

WEBSTER, MCGRATH & AHLBERG, LTD.
WMA
LAND SURVEYING - CIVIL ENGINEERING - LANDSCAPE ARCHITECTURE
Over 100 Years of Service to Clients
207 South Main Street, Suite 201, Aurora, IL 60017
PH: (630) 662-7603 FAX: (630) 662-7700
DESIGN FIRM LICENSE NO. 184-003101

REV#	DATE	REVISION DESCRIPTION	BY	RLS
1	11-22-2016	Revised per Fox Metro WRD review	RLS	
2	12-06-2016	Submit to COA for Permit	RLS	
3	12-22-2016	Revised per Planning & Zoning Review	RLS	
Section-Township-Range				
Kane: NE1/4 12-38N-07E				
JOB #	43892	SURV:	JCV	
DRAWN:	RLS	REVIEW:		
SCALE:	1"=20'	DATE:	11-16-2016	
SHEET NAME				

LANDSCAPE
PLAN

SHEET #
L-1

DATE: 11/22/2016
FILE: E:\ACTIVE-PROJECTS\43892-123807-Kane\ENGR-MR43892-Final\Engr.dgn
MODEL: L-1