


# Landscape Plan Butterfield Village Center - LOT 6, PARKING LOT EXPANSION

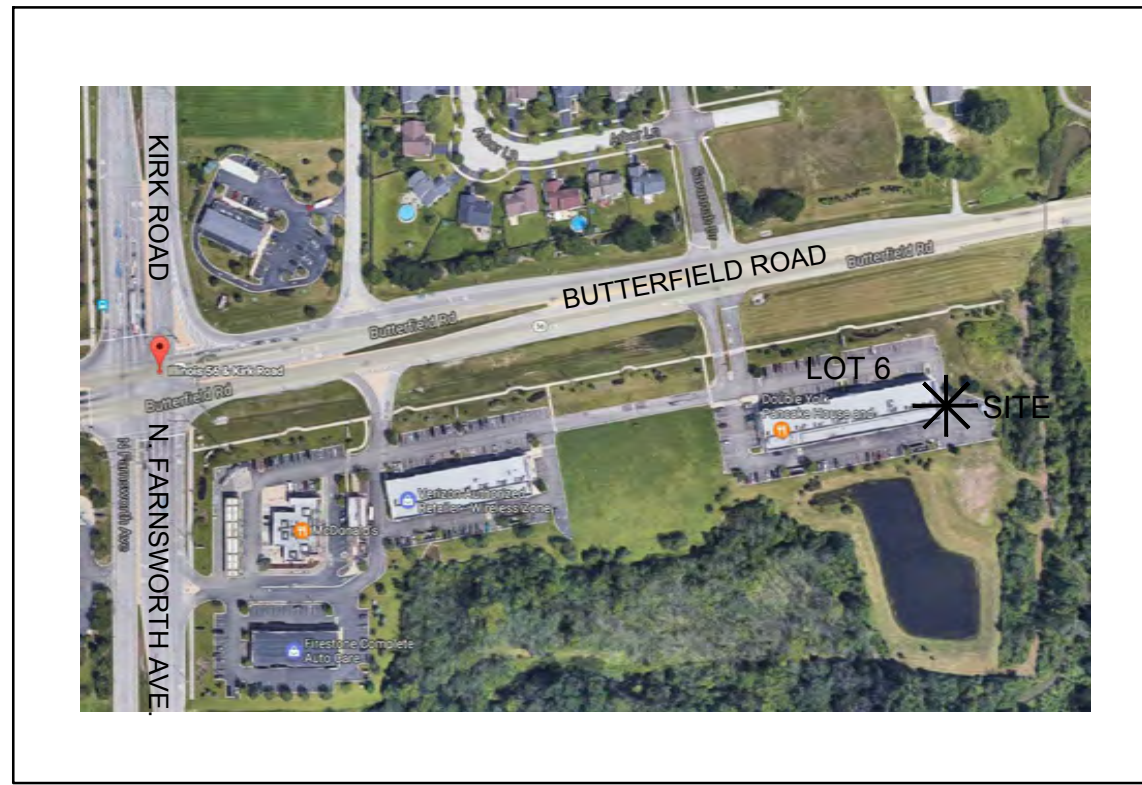

**LOCATION MAP**  
NOT TO SCALE

## LANDSCAPE DATA TABLE: CTEs PROVIDED

Landscape Data Table: CTEs Provided			
	CTE Value	Count Provided	Total CTEs Provided
Canopy Trees	1	8	8
Evergreen Trees	3	2	0.666666667
Understory Trees	3	5	1.666666667
Deciduous Shrubs	20	20	1
Evergreen Shrubs	20	0	0
<b>Total:</b>		35	11.33333333

## LANDSCAPE DATA TABLE: PLANTING MATERIALS KEY

Landscape Data Table: Planting Material Key	
Note: Symbols are blackline for proposed grayscale for existing	
Canopy Trees (minimum size 2.5 caliper) Count:	8
Evergreen Trees (minimum size 6 feet) Count:	2
Understory Trees (minimum size 2.5 caliper or 8 feet if multi-stemmed) Count:	5
Evergreen Shrubs (minimum of 18 inches) Count:	0
Deciduous Shrubs (minimum of 18 inches) Count:	20
Ornamental Grasses Count:	12
Perennials Count:	0
Annuals Count:	0
Groundcover Square Footage:	0
Turf (Seeded) Square Footage:	3,108
Turf (Sod) Square Footage:	0
Native Prairie Planting Square Footage:	0
Native Wetland Planting Square Footage:	0
Existing Plant Material - To Be Preserved:	Varies

Landscape Architecture  
526 Skyline Drive  
Aurora, IL 60102  
847.876.4019 T  
www.dicksondesignstudio.com



Civil Engineering &  
Land Development Consulting  
26316 Mapleview Drive  
Plainfield, IL 60585  
815.577.1707 T 815.577.2595 F  
www.cookengrpgroup.com



#	DATE	REVISION DESCRIPTION
1	4/28/17	PER UTILITY RELOCATIONS
2	5/22/17	PER CITY COMMENTS (FORMATTING/CALCS)
3	5/23/17	PER CITY COMMENTS (FORMATTING/CALCS)
4	6/18/17	PER CITY COMMENTS (SYMBOLS/LEGEND)
5	7/10/17	PER CITY COMMENTS (SYMBOLS/LEGEND)
6		
7		
8		
9		
10		

LANDSCAPE PLAN - LOT 6  
BUTTERFIELD VILLAGE CENTER  
AURORA, IL

PREPARED FOR  
KOBLER BUILDERS, INC.  
P.O. BOX 3898  
NAPERVILLE, IL 60567  
630.675.5260 (T)

MR. ANDY KOBLER

CEG JOB NUMBER  
2014-103


SCALE: AS SHOWN

DRAWN BY: SD - DDS


CHECKED BY: MDC

DATE: 4/24/17

SHEET:  
1 of 2

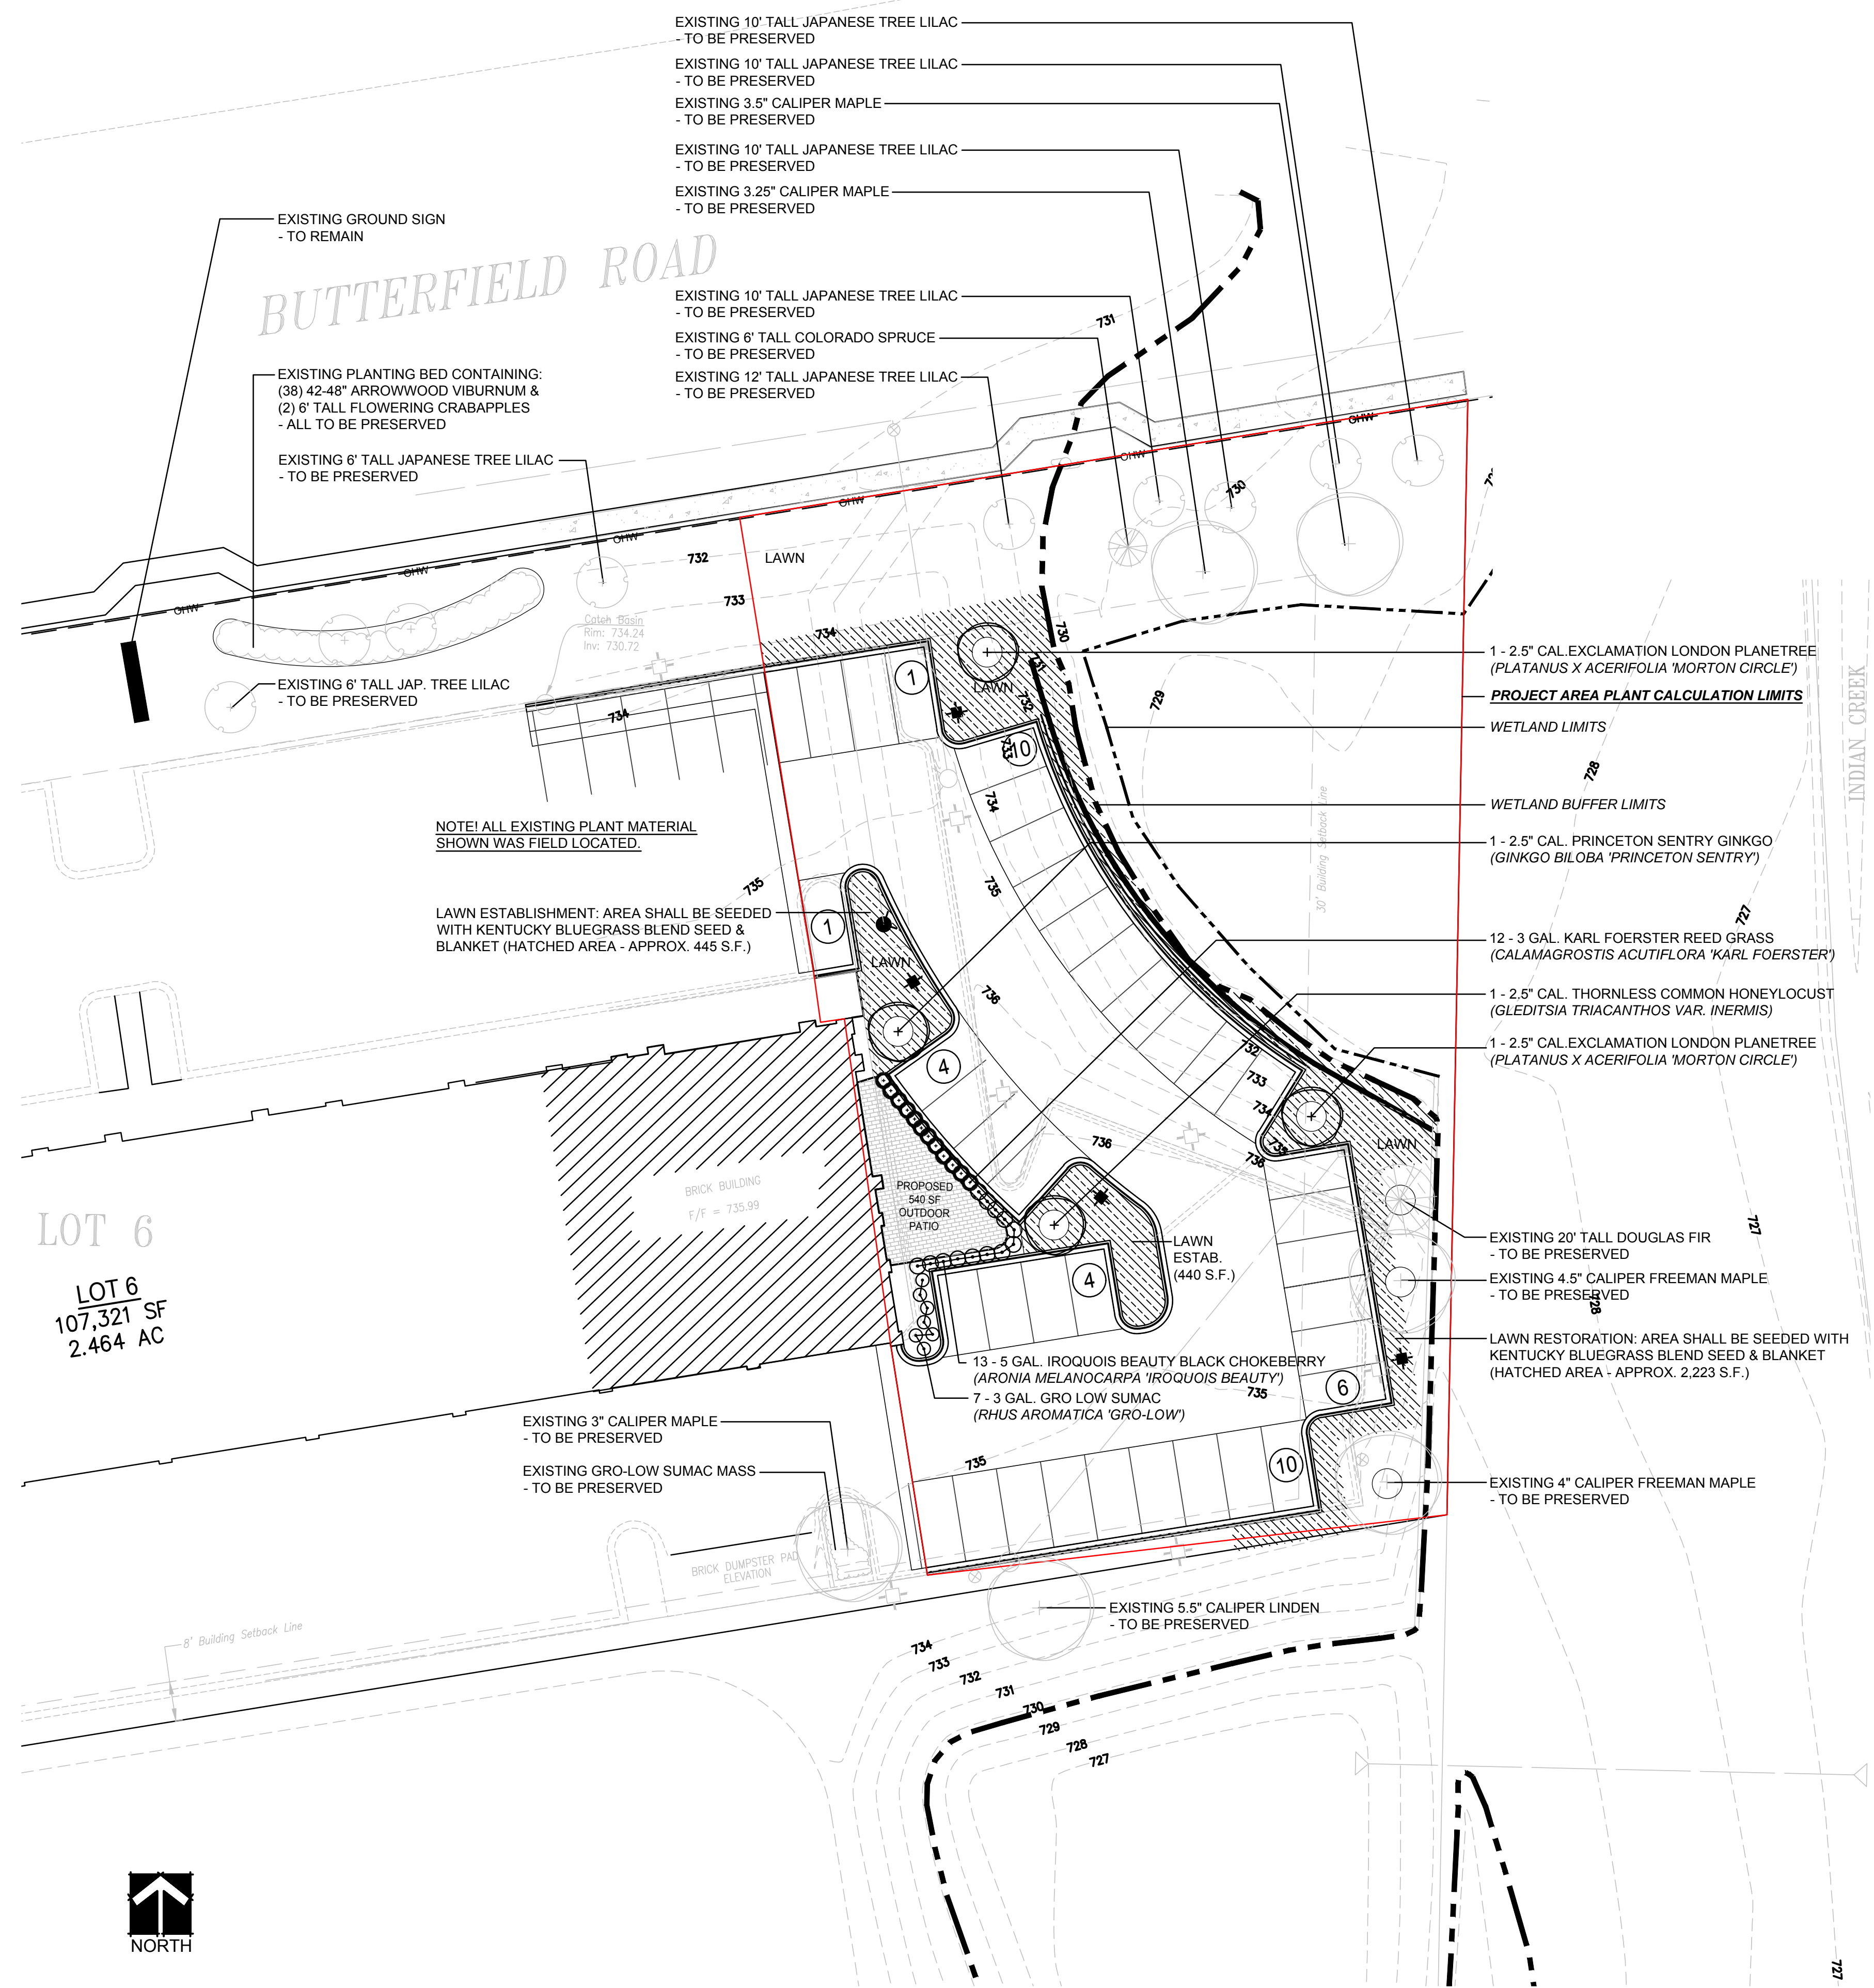

**LANDSCAPE PLAN - PROPOSED CONDITIONS**  
SCALE: 1" = 20'-0"

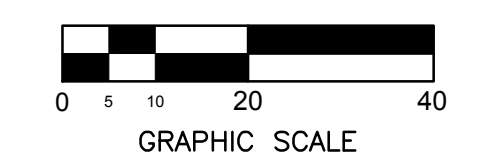

Landscape Architecture  
526 Skyline Drive  
Aurora, IL 60102  
847.878.4019 T  
www.dicksondesignstudio.com



Civil Engineering &  
Land Development Consulting  
26316 Mapleview Drive  
Plainfield, IL 60585  
815.577.1707 T 815.577.2595 F  
www.cookenggroup.com



#	DATE	REVISION DESCRIPTION
1	4/28/17	PER UTILITY RELOCATIONS
2	5/22/17	PER CITY COMMENTS (FORMATTING/CALS)
3	5/23/17	PER CITY COMMENTS (FORMATTING/CALS)
4	6/18/17	PER CITY COMMENTS (SYMBOLS/LEGEND)
5	7/10/17	PER CITY COMMENTS (SYMBOLS/LEGEND)
6		
7		
8		
9		
10		

LANDSCAPE PLAN - LOT 6  
  
BUTTERFIELD VILLAGE CENTER  
AURORA, IL

PREPARED FOR  
KOBLER BUILDERS, INC.  
P.O. BOX 3898  
NAPERVILLE, IL 60567  
630.675.5260 (T)

MR. ANDY KOBLER

CEG JOB NUMBER  
2014-103

SCALE: AS SHOWN

DRAWN BY: SD - DDS

CHECKED BY: MDC

DATE: 4/25/17

SHEET:  
**2 of 2**