

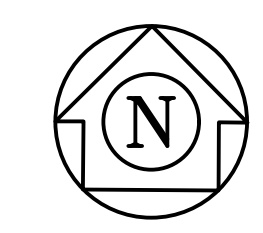


F:\ASD\12048-00\Final Drawings\Kenilworth Place San Sewer\4 KENILWORTH PLAN AND PROFILE.dwg

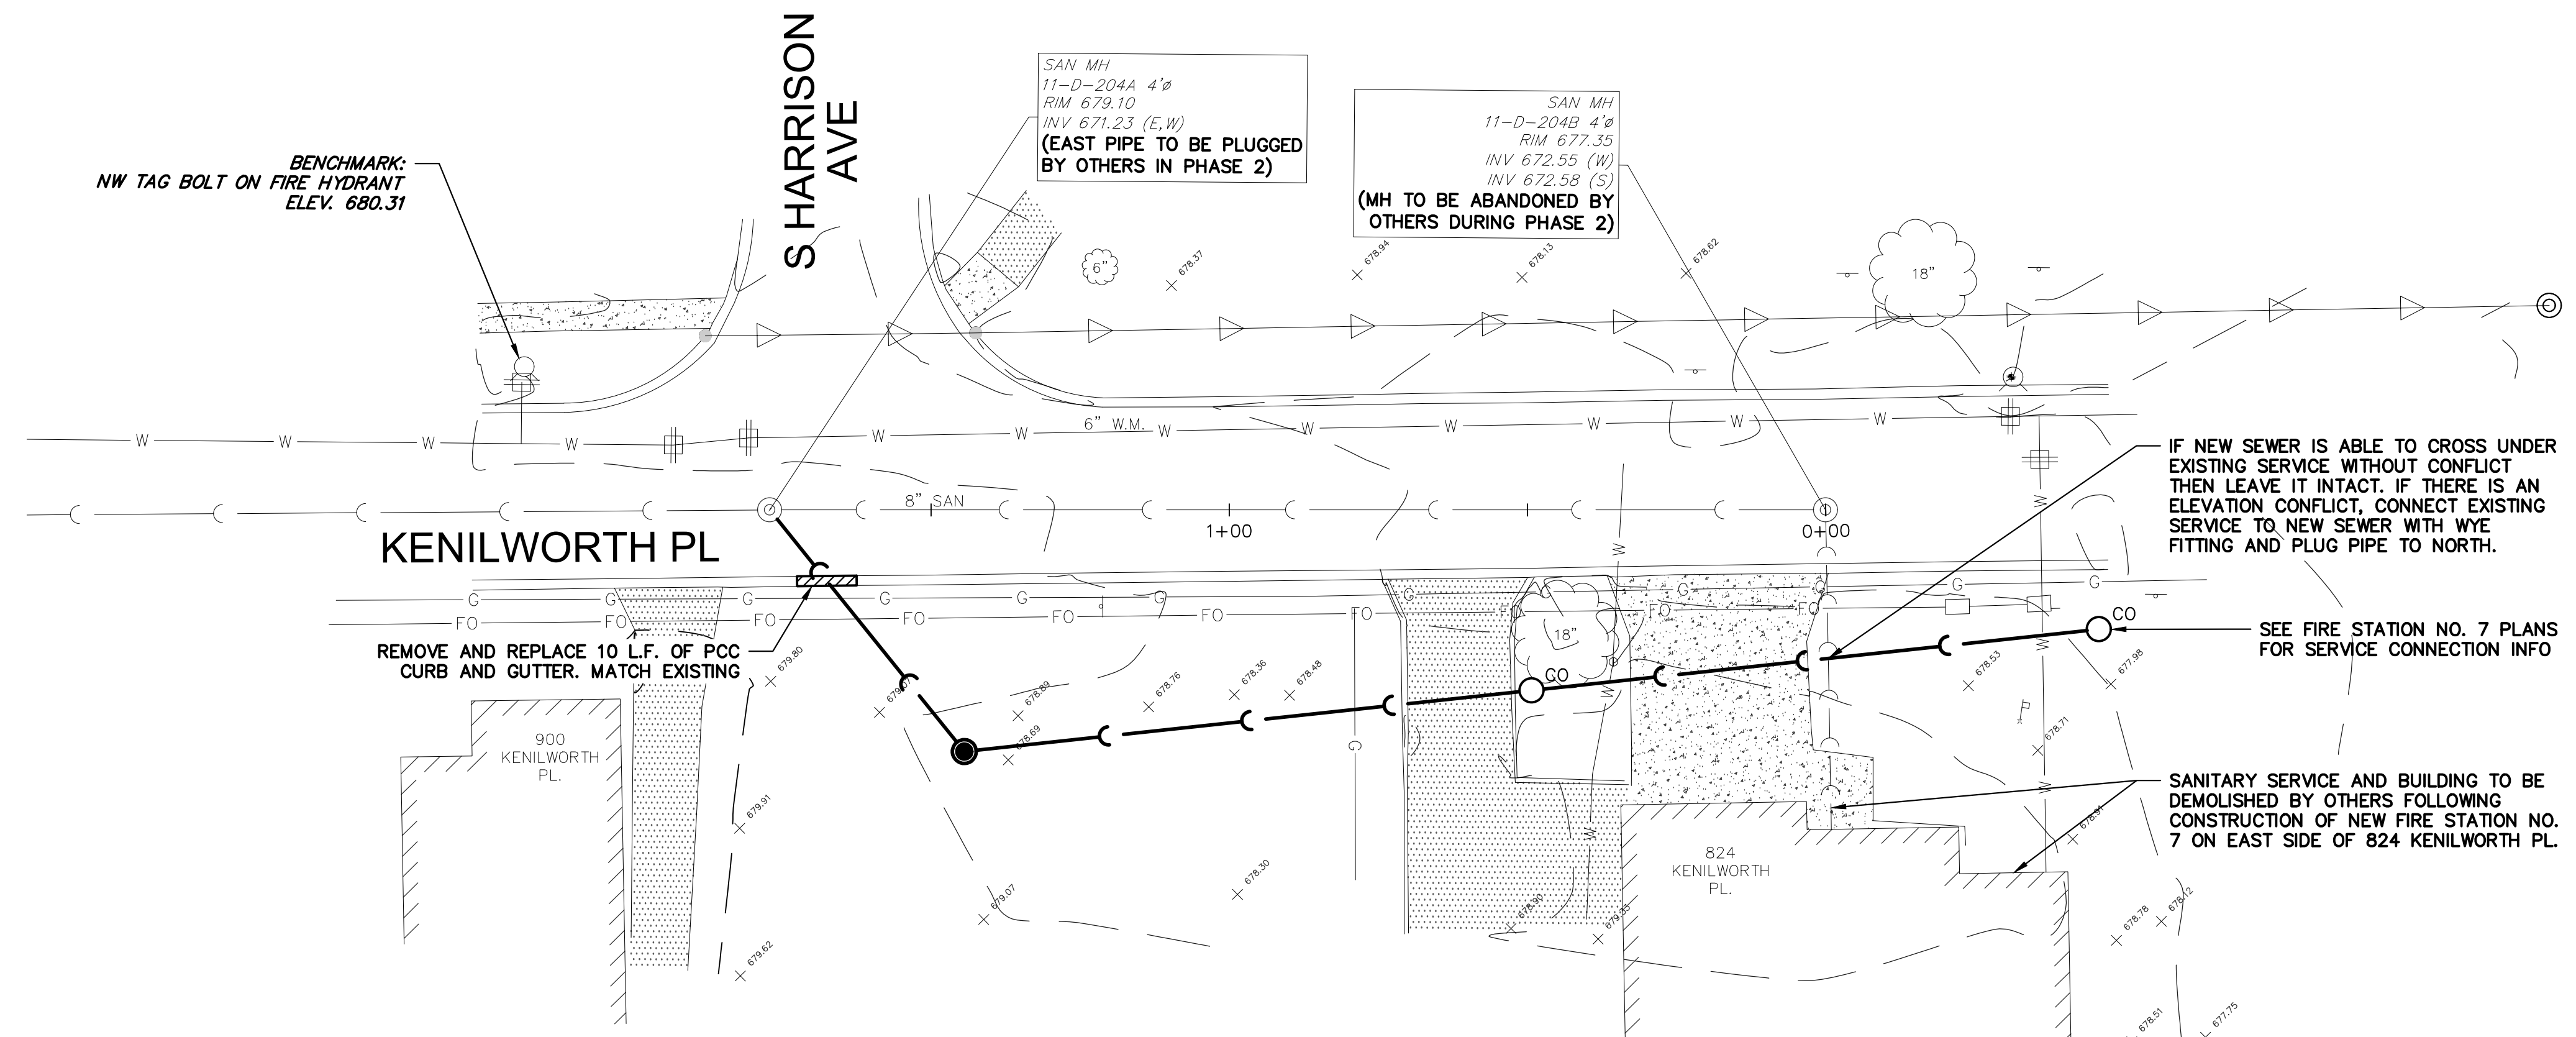

NOTES:

- EXISTING SERVICE NEEDS TO REMAIN ACTIVE UNTIL NEW FIRE STATION NO. 7 TO BE CONSTRUCTED ON EAST SIDE OF 824 KENILWORTH PLACE IS FUNCTIONAL AND OLD BUILDING IS DEMOLISHED IN PHASE 2.
- FIRE STATION NO. 7 IS ANTICIPATED TO HAVE A POPULATION EQUIVALENT OF TBD SO A SEPARATE IEPA PERMIT WAS NOT REQUIRED FOR THAT NEW FACILITY.

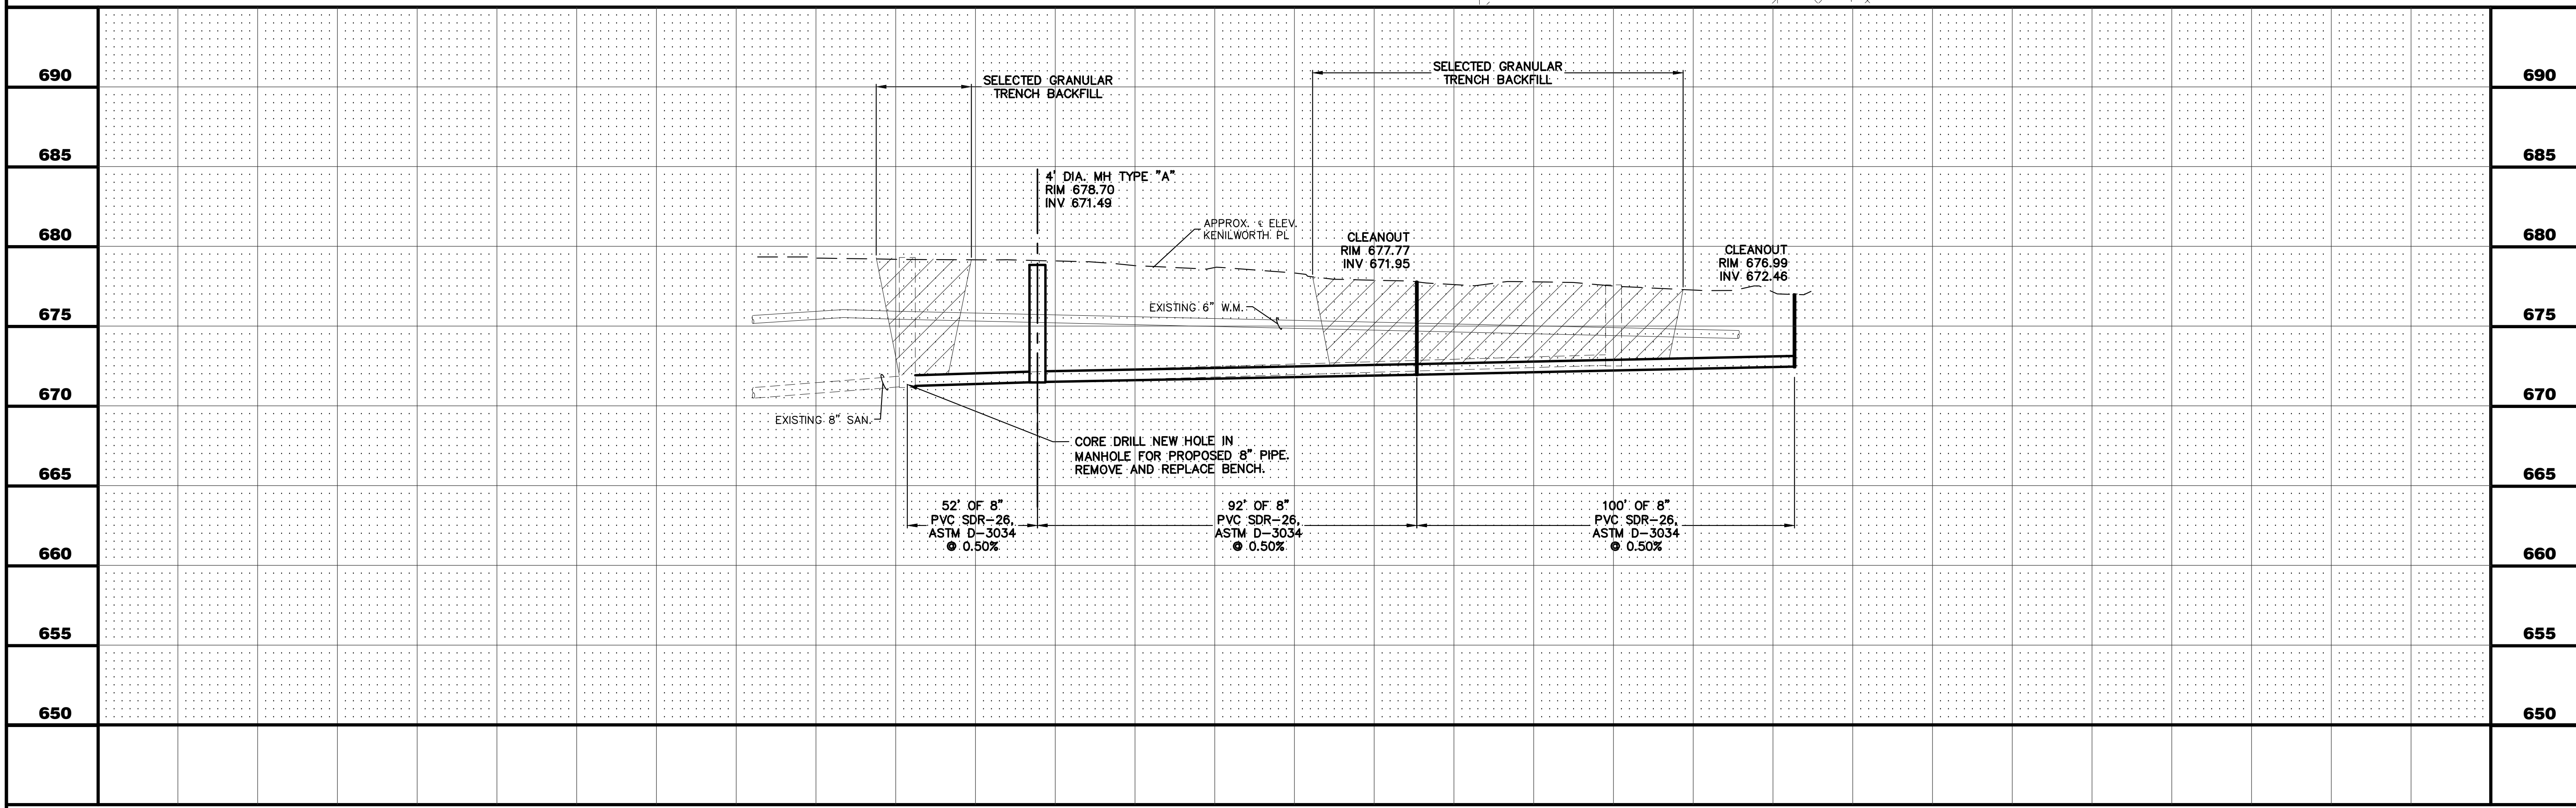

2+00 1+00 0+00

WALTER E. DEUCLER ASSOCIATES, INC.
Consulting Engineers - Aurora, Illinois

REVISIONS	DATE	DESIGNED	DRAWN	APPROVED	BOOK/NA OR BOOK #	SCALE	JOB NO.	CAD DWG.
1.	5-25-17	RDC	JR	RDC	BOOK NA OR BOOK #	AS SHOWN	111-12048-00	
2.								
3.								
4.								

KENILWORTH PLACE SANITARY SEWER REPLACEMENT
KENILWORTH PLAN AND PROFILE
CITY OF AURORA

SHEET 4
OF 8

Plotted: 5/25/2017 3:41:34 PM

FOX METRO REVIEW