



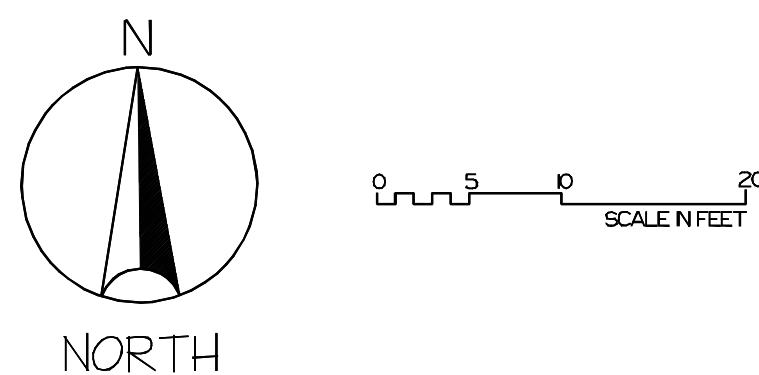

Landscaping Plan Lots 9 & 9a - White Eagle Commons


Project Number:
2017142

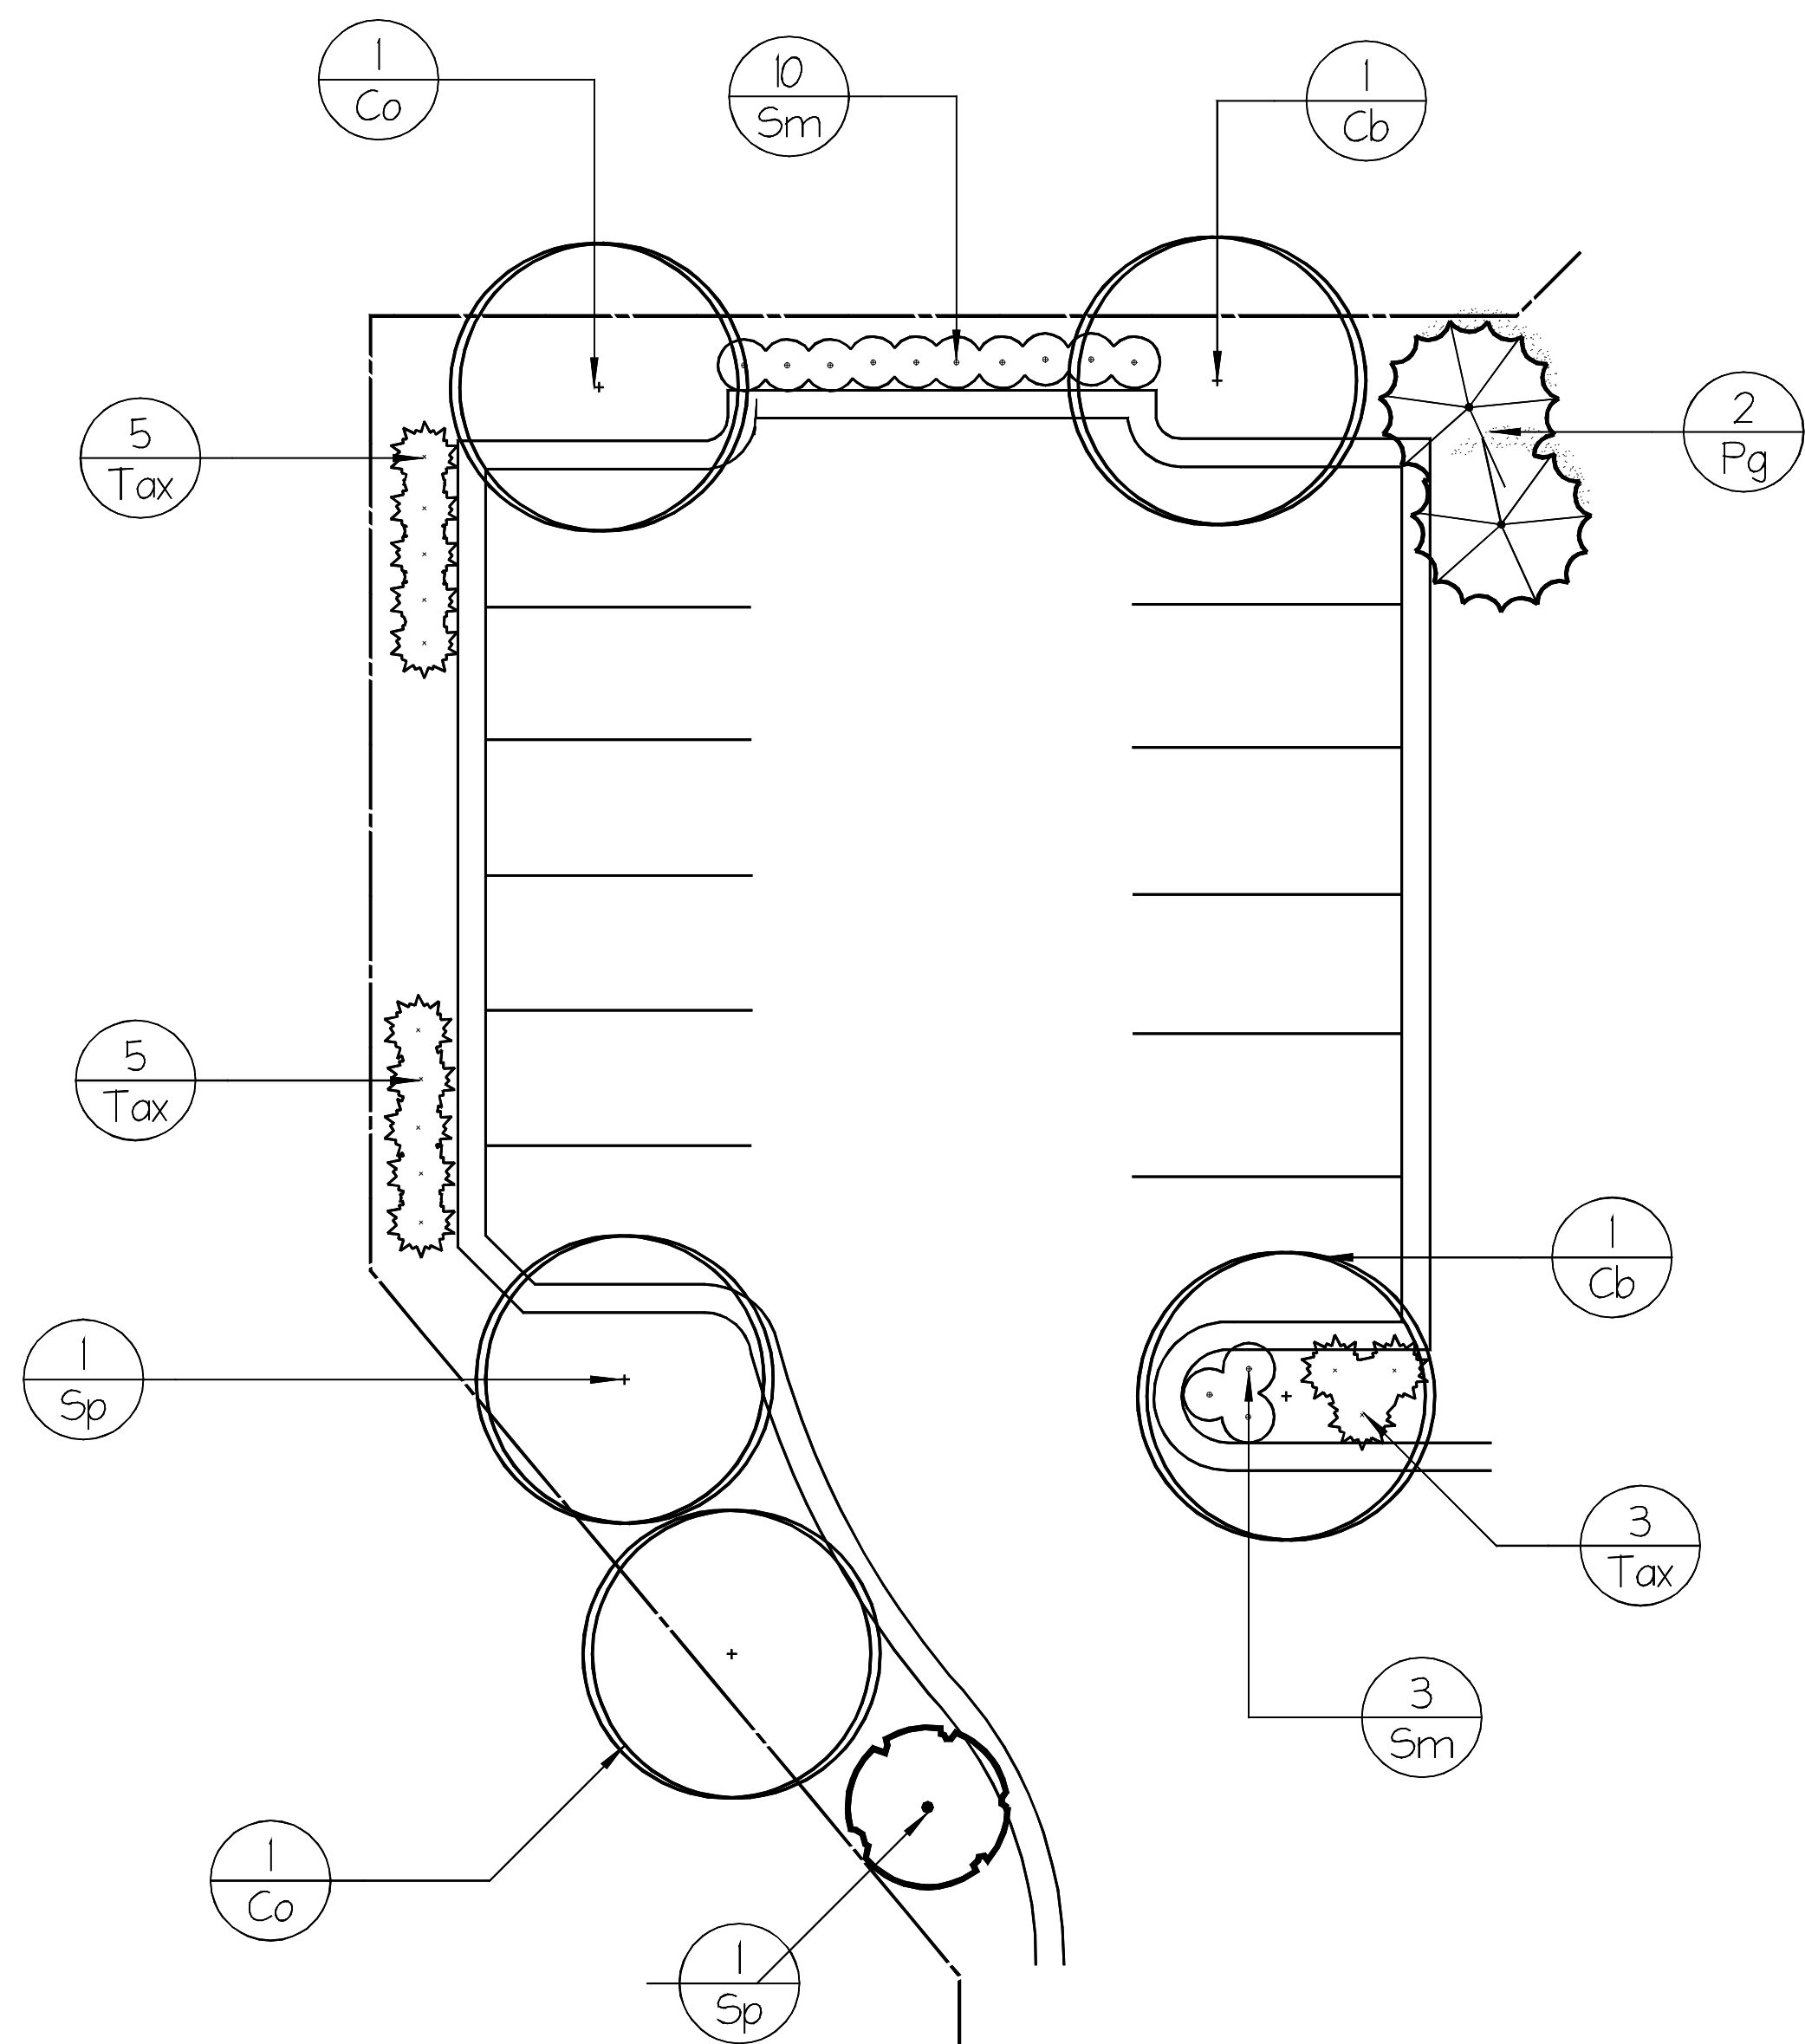

Key	Qty	Botanical Name	Common Name
Trees			
Cb	2	Catalpa bignonioides	SOUTHERN CATALPA
Co	2	Celtis occidentalis	COMMON HACKBERRY
Pg	2	Picea glauca	WHITE SPRUCE
Sp	2	Syringa pekinensis	PEKING LILAC
Tax	13	Taxus x media	ANGLOJAPANESE YEW
Shrubs			
Sm	13	Syringa meyeri	DWARF LILAC

Landscape Data Table: CTEs Provided			
	CTE Value	Count Provided	Total CTEs Provided
Canopy Trees	1	4	4
Evergreen Trees	1/3	2	2
Understory Trees	1/3	2	2
Deciduous Shrubs	1/20	13	13
Evergreen Shrubs	1/20	13	13
Total:		34	34

Landscape Data: Planting Material Key		
Canopy Trees (minimum size 2.5 caliper) Count:	4	
Evergreen Trees (minimum size 6 feet) Count:	2	
Understory Trees (minimum size 2.5 caliper or 8 feet if multistem) Count:	2	
Evergreen Shrub (minimum size 18 inches) Count:	13	
Deciduous Shrub (minimum size 18 inches) Count:	13	

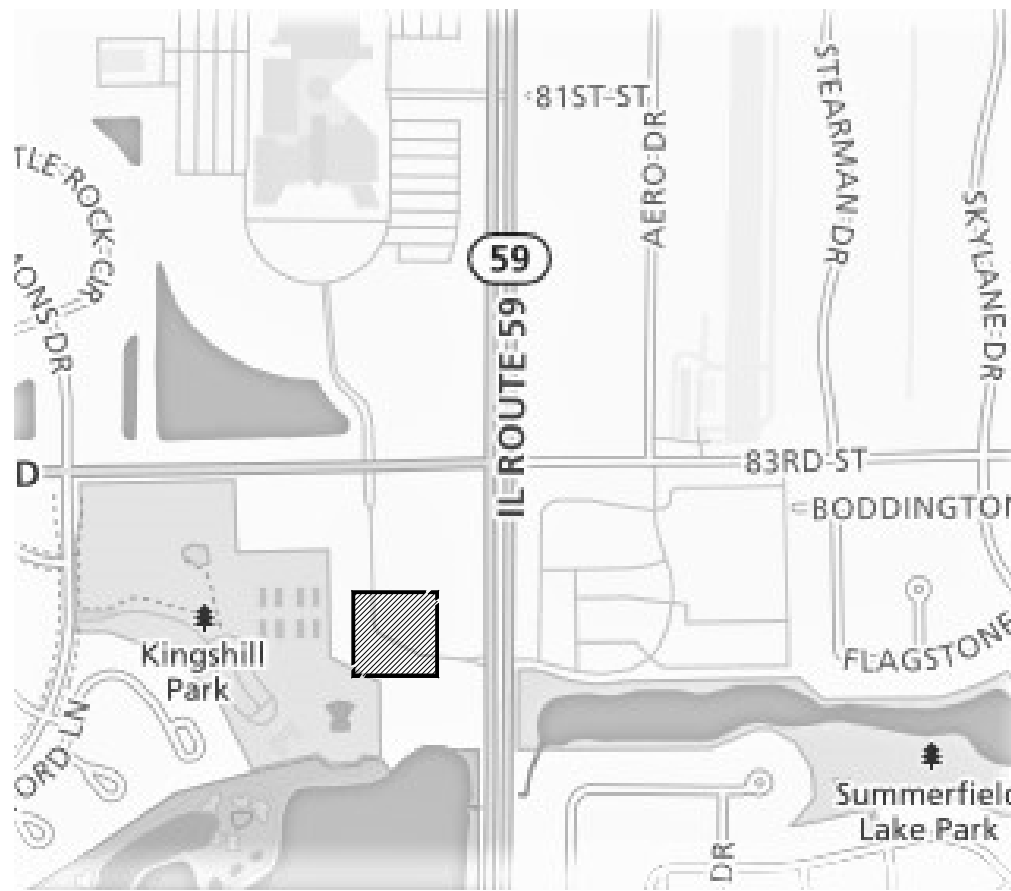

Location Map

This design and drawing are the property of P.A. Likes, Inc. and may not be used or reproduced without the expressed consent of P.A. Likes, Inc. Thank you.