
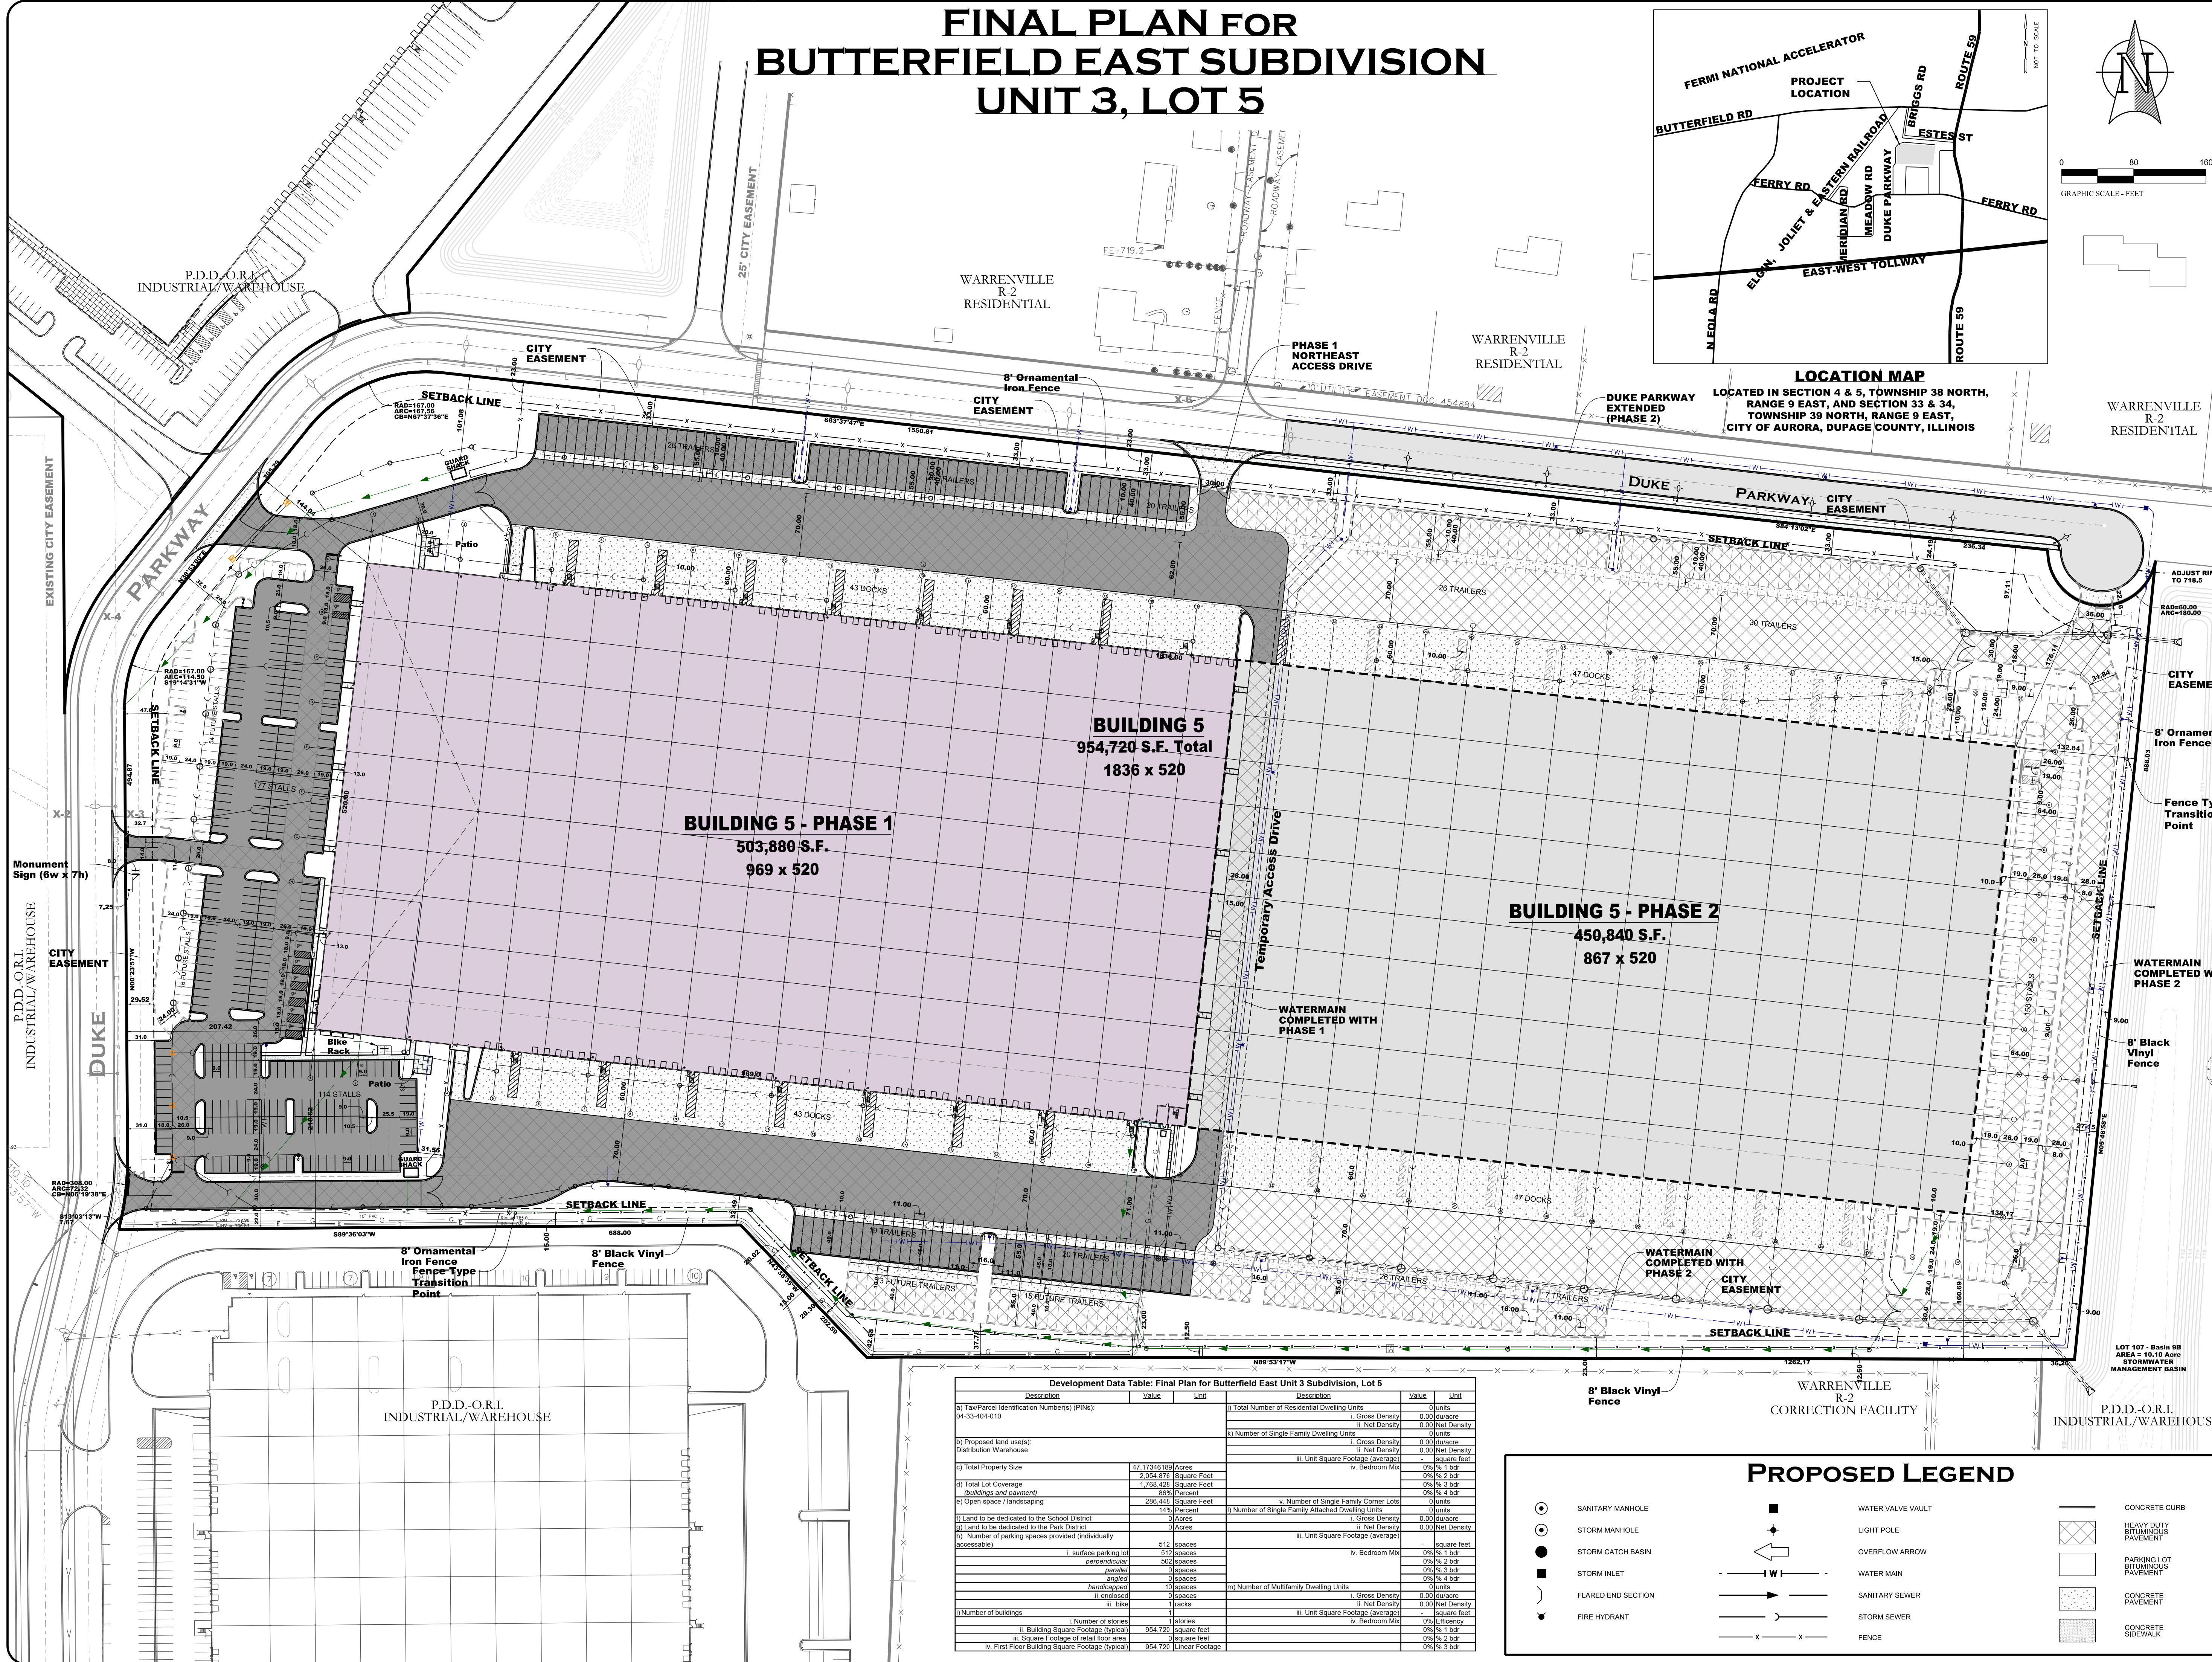
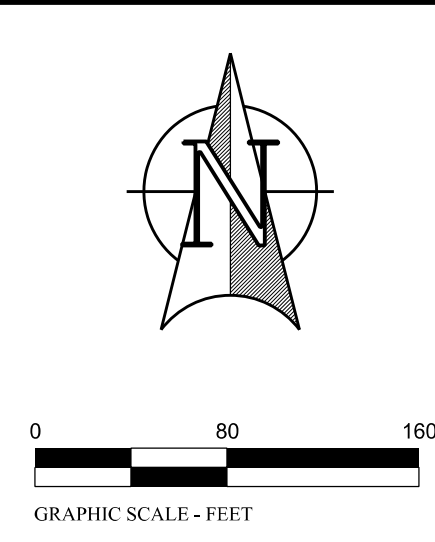


FINAL PLAN FOR BUTTERFIELD EAST SUBDIVISION UNIT 3, LOT 5

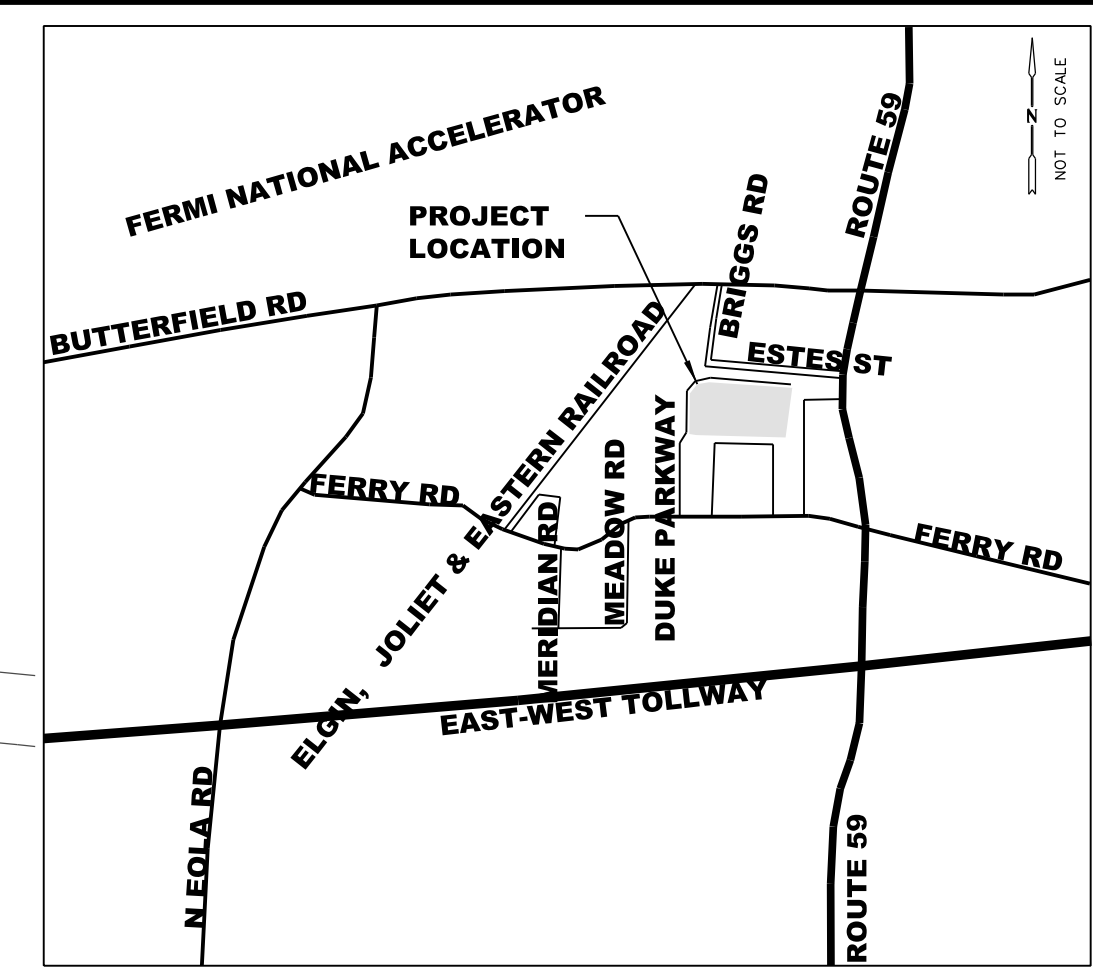

LOT 5
BUTTERFIELD EAST - UNIT 3
FINAL ENGINEERING PLANS
2865 DUKE PARKWAY
CITY OF AURORA, IL
FINAL PLAN FOR BUTTERFIELD EAST UNIT 3 SUBDIVISION, LOT 5

Duke REALTY

DUKE REALTY LIMITED PARTNERSHIP
 1301 West 22nd St., Suite 800
 Oak Brook, IL 60523
 847.232.5400 • 847.232.5691 (fx)

WEBSTER, McGRATH & AHLBERG LTD.

VMA
 LAND SURVEYING • CIVIL ENGINEERING • LANDSCAPE ARCHITECTURE

Over 100 Years of Service to Clients
 207 South Naperville Road, Wheaton, Illinois 60157
 (630) 968-7003 Fax: (630) 682-1700 Email: vma@vmaandw.com
 Design Firm License No. 154-020191

ISSUANCES

3	NE ACCESS, E. WATER MAIN	04/12/16
2	ADD PHASING & FENCE HGT.	04/07/16
1	COA PDD REVIEW	03/25/16
#	Description	Date

DRAWING INFORMATION

Scale: 1"=80'
 Date: 03/07/2016
 Checked By: SMR/BMB
 Drawn By: BMB / RLS
 Duke Realty Job #: _____
 A/E Job #: 41516


DRAWING / SHEET TITLE

FINAL PLAN FOR BUTTERFIELD EAST UNIT 3 SUBDIVISION, LOT 5
SHEET NUMBER

FP-1

Development Data Table: Final Plan for Butterfield East Unit 3 Subdivision, Lot 5

Description	Value	Unit	Description	Value	Unit
a) Tax/Parcel Identification Number(s) (PINs): 04-33-404-010			i) Total Number of Residential Dwelling Units	0	Units
b) Proposed land use(s): Distribution Warehouse			i. Gross Density	0.00	Units/Acre
c) Total Property Size	47.17346169	Acres	ii. Net Density	0.00	Units/Acre
n. First Floor Building Square Footage (typical)	954,720	Linear Footage			

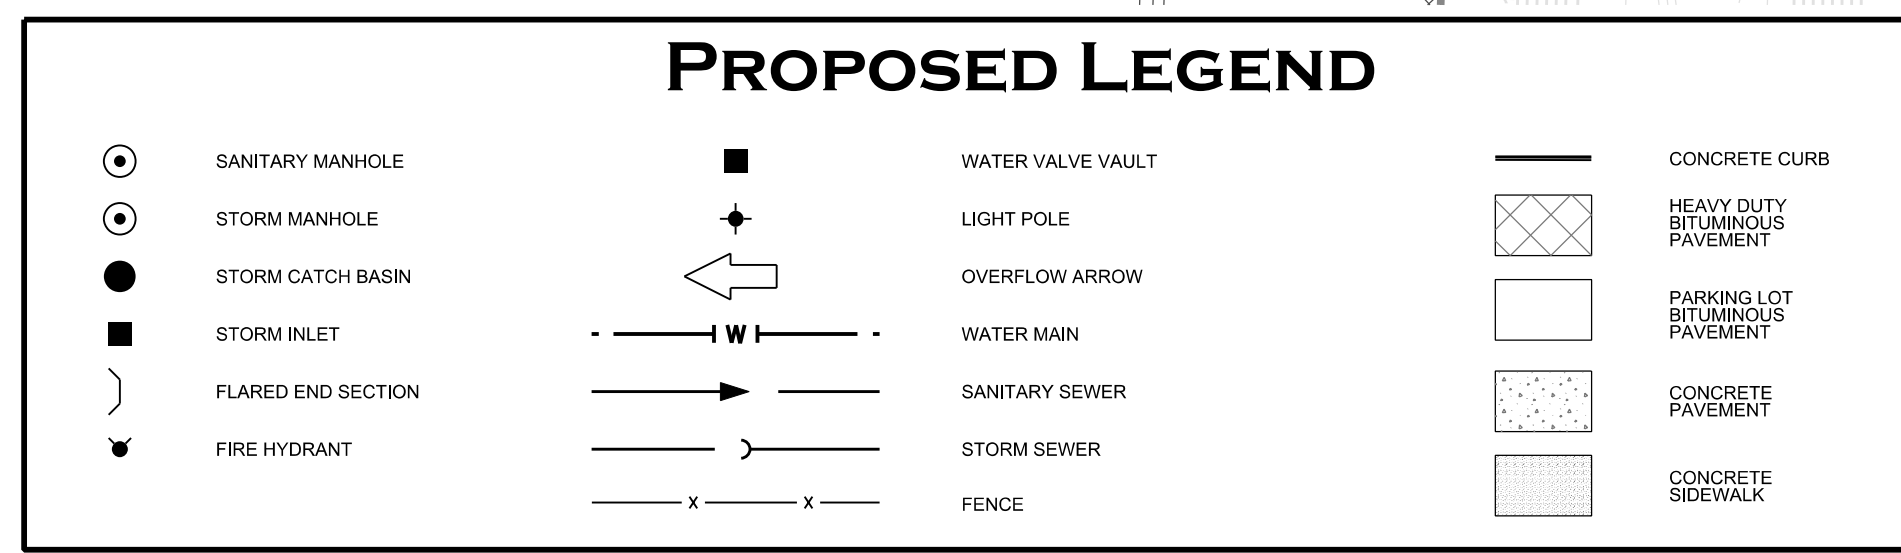

DATE: 4/13/2016
 FILE: E:\ACTIVE-PROJECTS\1516-333609-DuPage\ENGR\BFB\FINAL ENGINEERING PLANS\PHASE 3\Lot 5\1516 - PDD Ch1 - Lot 5.dgn
 MODEL: FP-1