


LANDSCAPE PLAN FOR 2600 W. GALENA BLVD

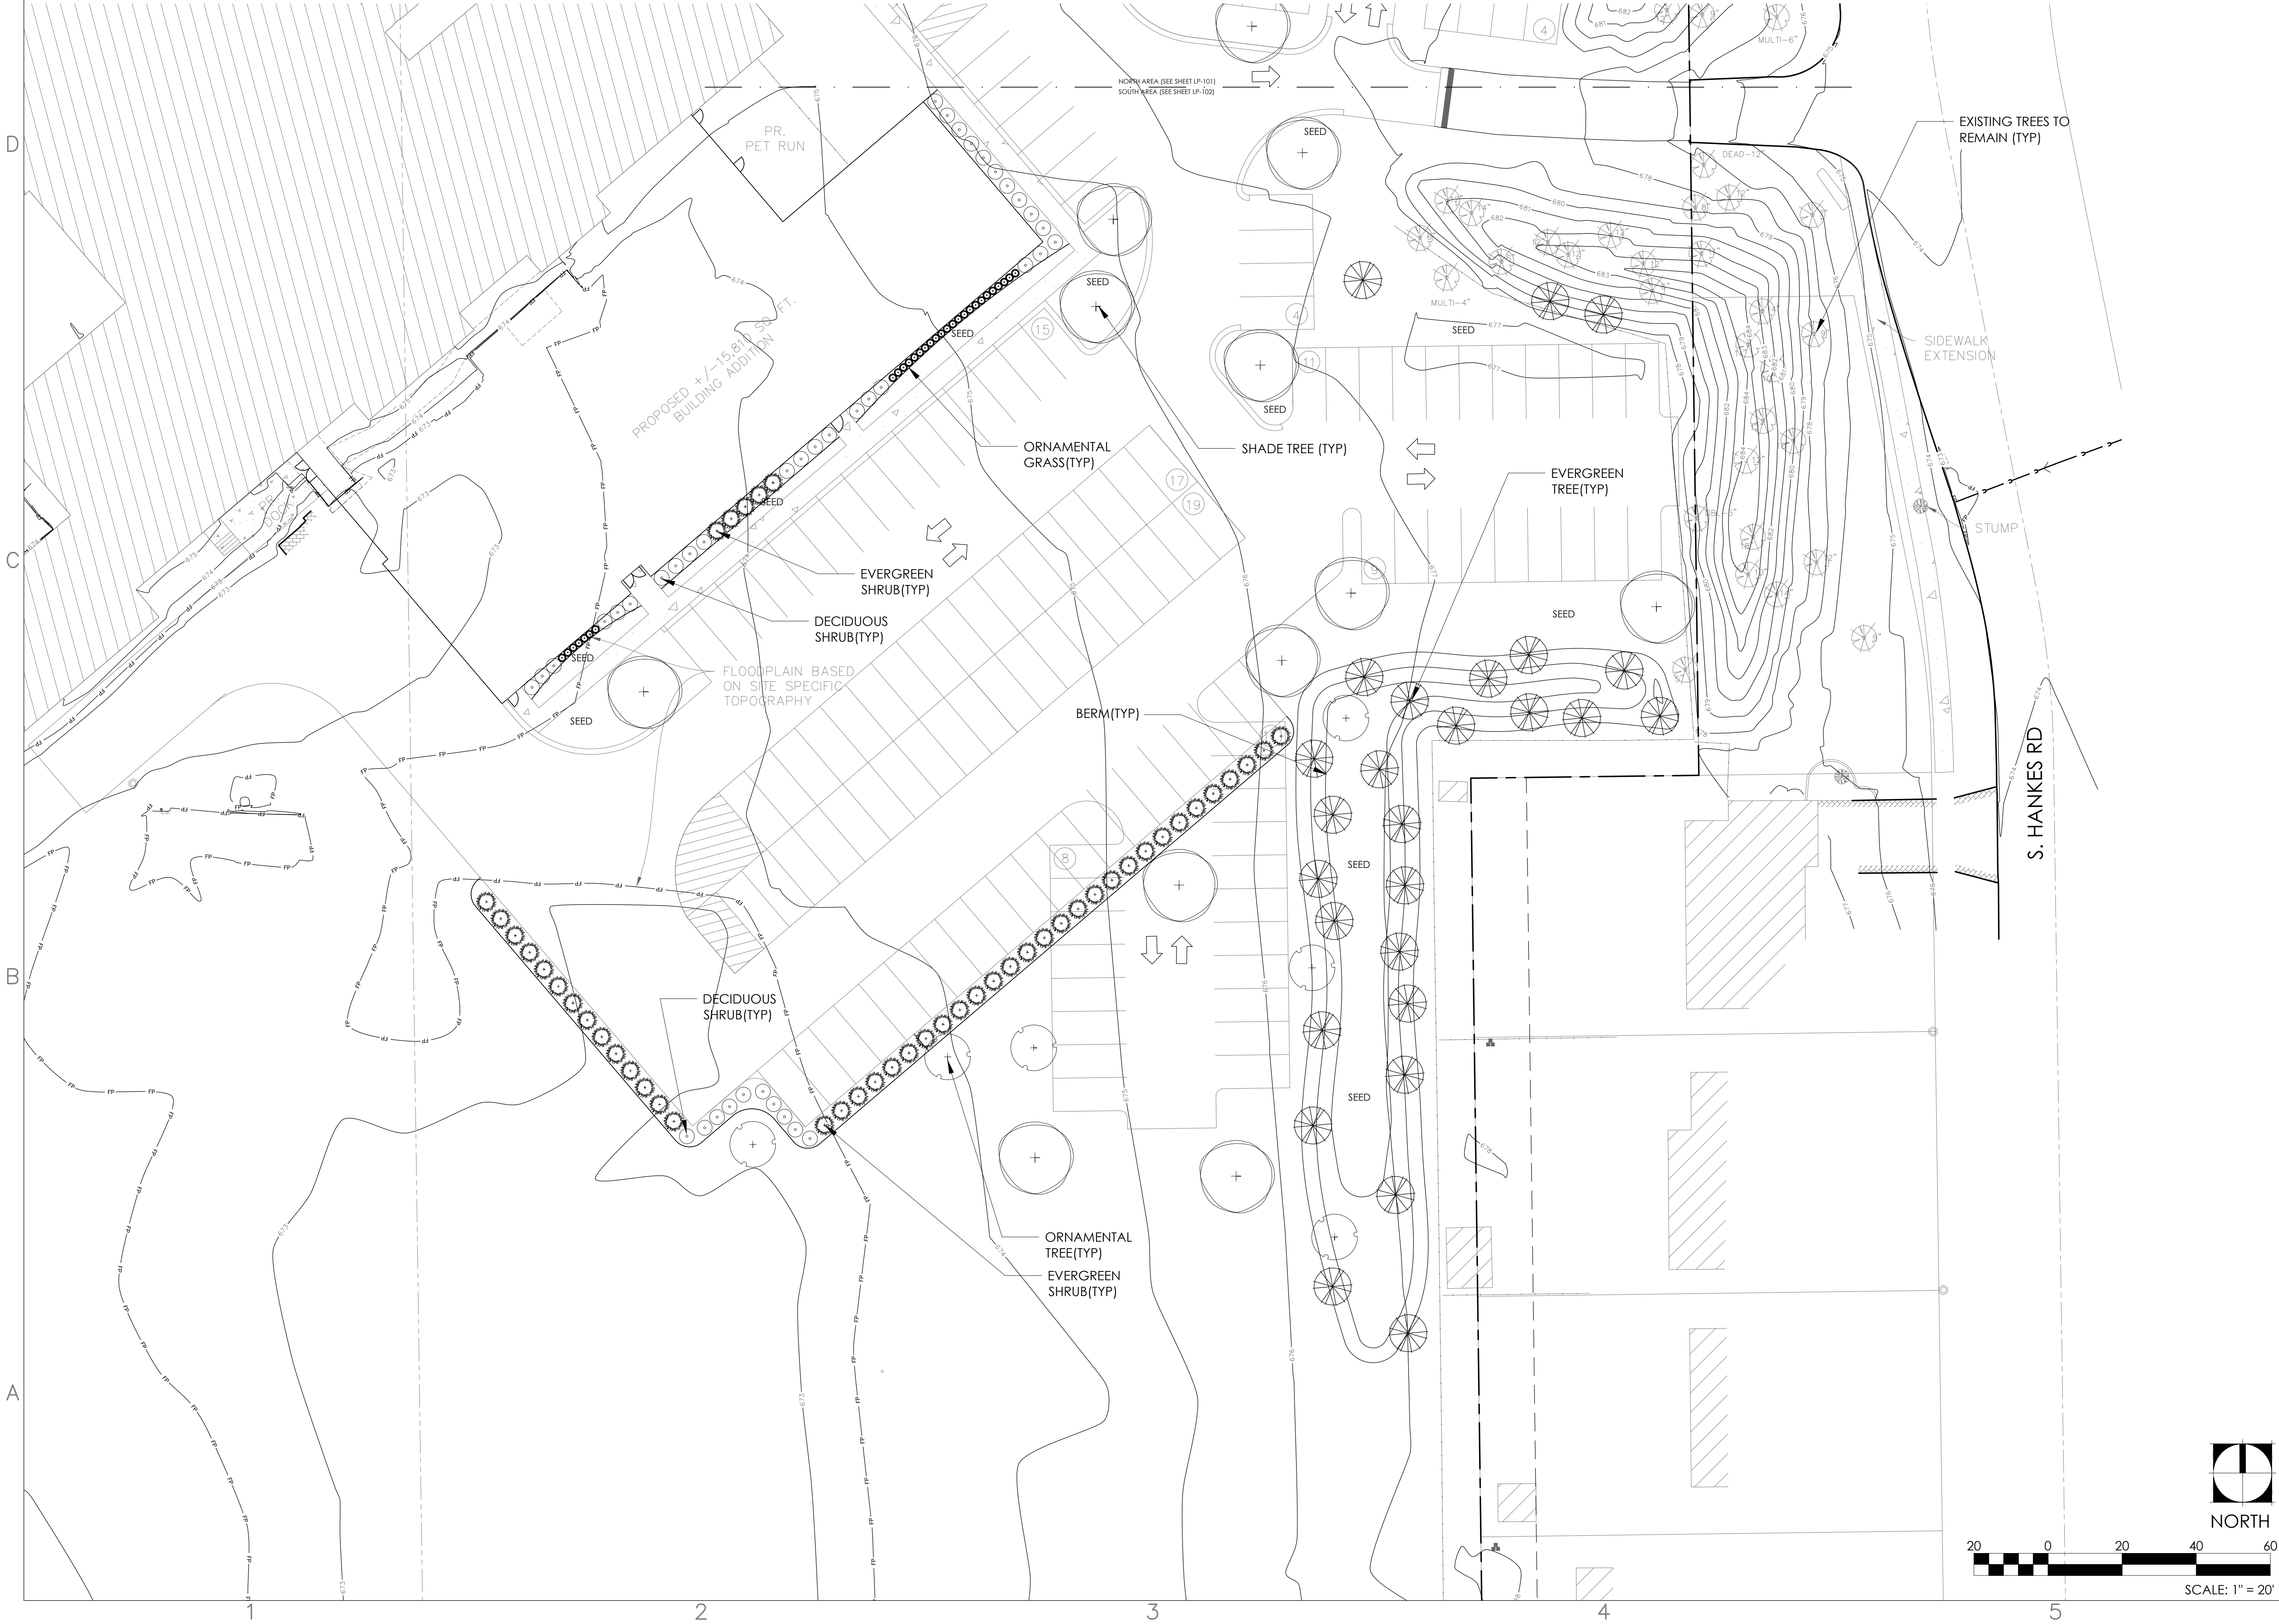


VCA AURORA
ANIMAL HOSPITAL
2600 W. GALENA BLVD
AURORA, IL

 **Design Perspectives** INC.
Grounded in Creativity
1167 Hobson Mill Drive
Naperville, Illinois 60540
Telephone: (630) 606-0776
www.design-perspectives.net

REV.	COMMENT	DATE
1	CITY PLANNING	7/12/21

SEAL:

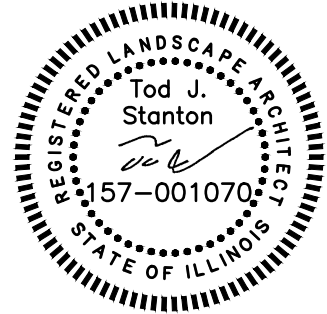

DATE: 3/8/2021
JOB NO.: 20-8386
DRAWN BY: TS
CHECKED BY: TS

DRAWING TITLE:
LANDSCAPE PLAN-
SOUTH

SHEET NO.:
LP-102

© DESIGN PERSPECTIVES INC. ALL RIGHTS RESERVED

