
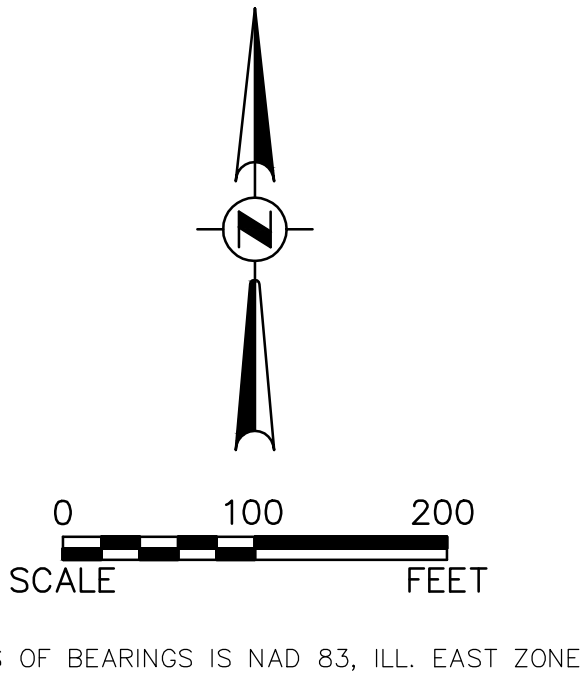


EXHIBIT

PART OF THE SOUTHEAST QUARTER OF SECTION 9, TOWNSHIP 38 NORTH, RANGE 8 EAST OF THE THIRD PRINCIPAL MERIDIAN, CITY OF AURORA, KANE COUNTY, ILLINOIS.

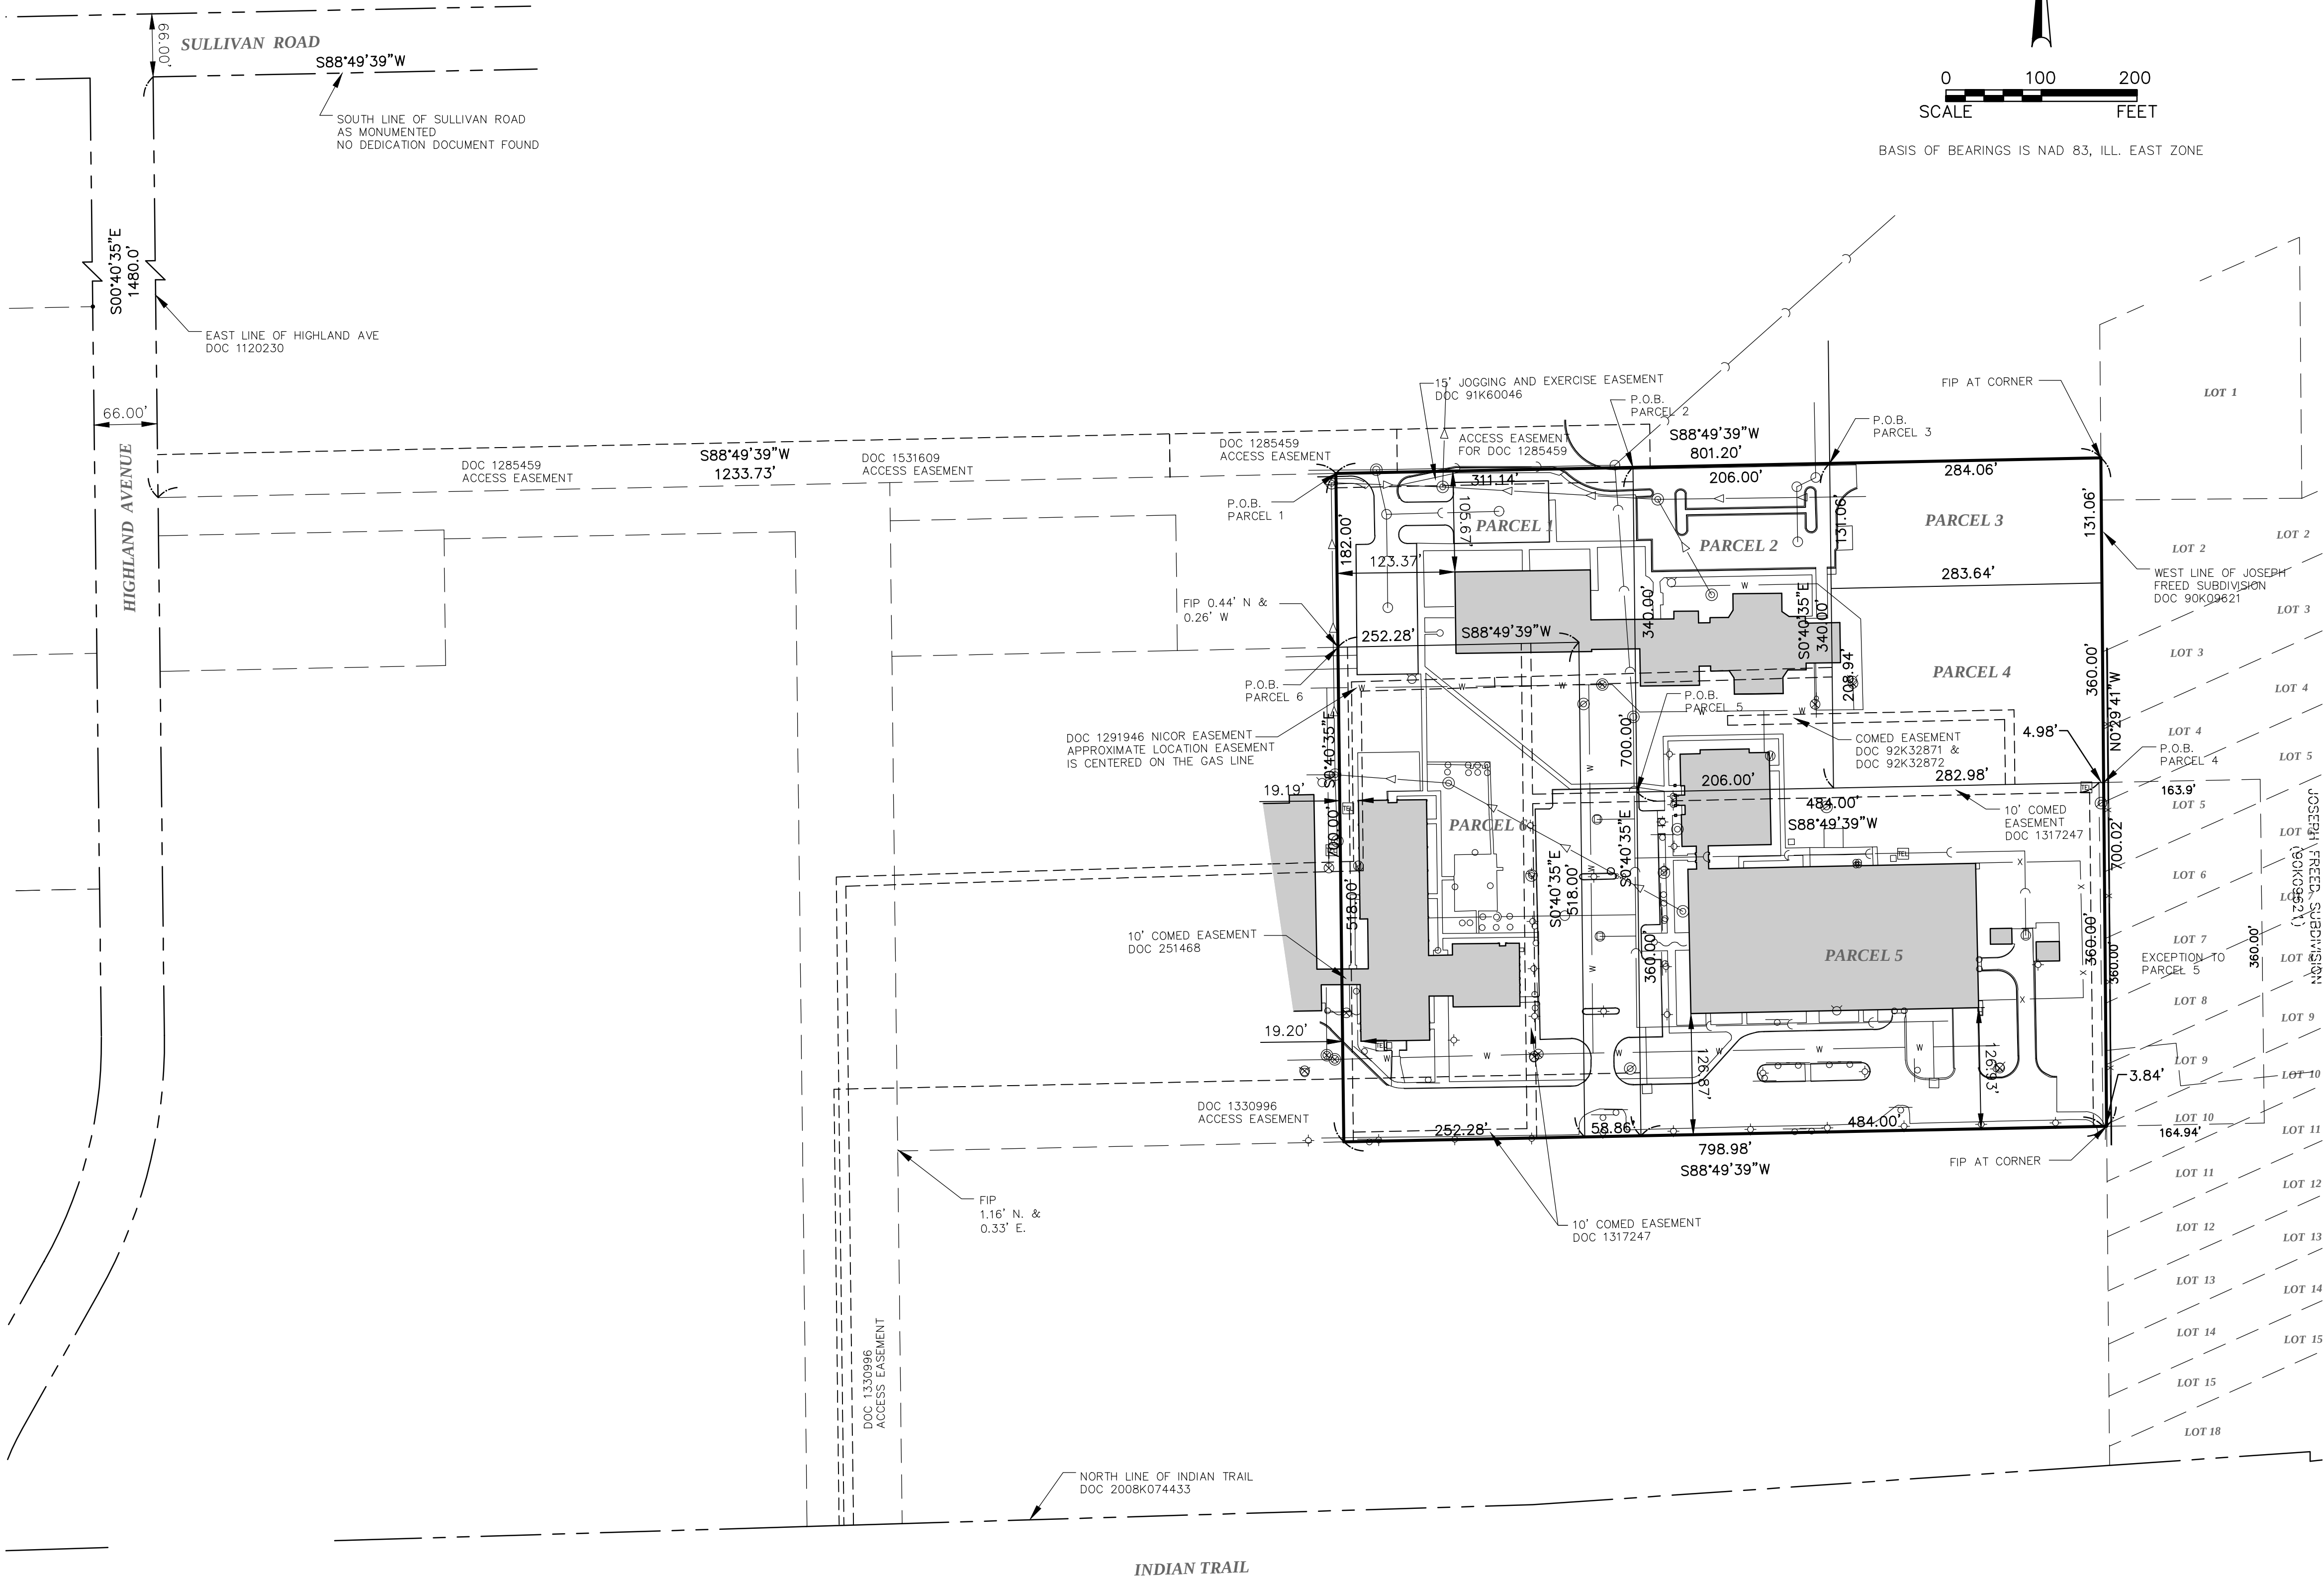

LEGEND			
	SANITARY SEWER FORCEMAIN		CABLE TV PEDESTAL
	SANITARY SEWER		TELEPHONE PEDESTAL
	STORM SEWER		HANDHOLE
	WATER MAIN		HANDHOLE (DOUBLE)
	CONTOUR		SIGNAL VAULT
	FENCE		SIGNAL VAULT (DOUBLE)
	GUARDRAIL		TRAFFIC CONTROL VAULT
	GAS MAIN		TRAFFIC SIGNAL STANDARD
	TELEPHONE CABLE		LIGHT POLE
	FIBER OPTIC		SOIL BORING
	OVERHEAD UTILITY		SIREN
	UNDERGROUND ELECTRIC		DECIDUOUS TREE
	UNDERGROUND TELEPHONE		CONIFEROUS TREE
	UNDERGROUND CABLE TV		BUSH
	CATCH BASIN		TREE LINE
	INLET		EXISTING GRADE
	FLARED END SECTION		STOP SIGN
	WELL		SIGNS
	FIRE HYDRANT		FOUND IRON PIPE
	VALVE VAULT		FOUND IRON PIPE
	VALVE BOX		MEASURED DISTANCE
	B-BOX		RECORD DISTANCE
	SANITARY MANHOLE		BENCHMARK
	SANITARY SEWER CLEANOUT		GUY ANCHOR
	BOLLARD		FLAG POLE
	GAS VALVE		UTILITY POLE
	MAILBOX		EXISTING BUILDING
	TELEPHONE MANHOLE		EXISTING EASEMENT
	ELECTRIC MANHOLE		SURVEY BOUNDARY LINE
	ELECTRIC PEDESTAL		PARCEL BOUNDARY LINE
			EXISTING ROW

NOTES:

UNDERGROUND LINES AS SHOWN ARE ESTIMATED LOCATIONS BASED ON AVAILABLE VISIBLE EVIDENCE CITY OF AURORA ATLAS MAPS AND OUR BEST JUDGMENT.

A J.U.L.I.E. LOCATE FOR THE UNDERGROUND UTILITIES WAS NOT PROVIDED AT THE TIME OF THE SURVEY. UNDERGROUND UTILITIES SHOWN ARE BASED ON OBSERVED EVIDENCE IN THE FIELD AND OUR BEST JUDGMENT. LACKING EXCAVATION, THE TYPE AND LOCATION OF SAID UTILITIES CANNOT BE ACCURATELY, COMPLETELY, AND RELIABLY DEPICTED. FOR BUILDING LINES, EASEMENTS AND OTHER RESTRICTIONS NOT SHOWN HEREON, REFER TO YOUR DEED, TITLE POLICY, ZONING ORDINANCE, ETC.



Engineering Enterprises, Inc.
CONSULTING ENGINEERS
52 Wheeler Road
Sugar Grove, Illinois 60554
630.466.6700 / www.eeiweb.com

INC BOARD, NFP
400 MERCY LANE
AURORA, ILLINOIS 60506

NO.	DATE	REVISIONS

EXHIBIT

DATE:	AUGUST 26, 2021
PROJECT NO.	P21032
FILE NO	P21032 PLAT OF SURVEY

PAGE 1 OF 1